


All dimensions in Metres
(on site measurements taken by homeowner)

Plan View

Scale 1 : 100

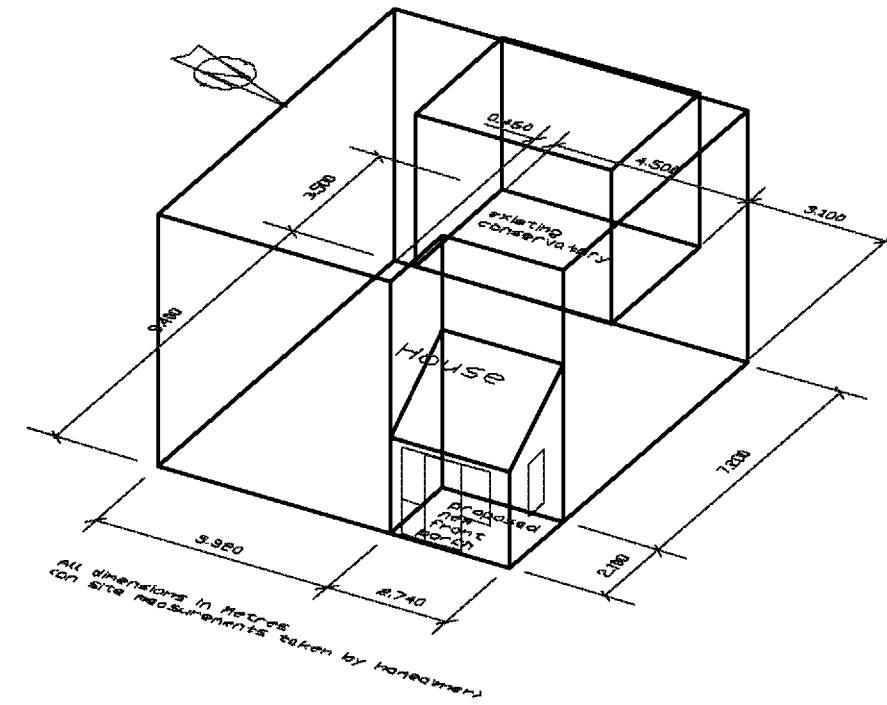

**View looking South West
not to scale**



**North West Elevation
Not to Scale**

Proposed new porchway
19a Cumbrae Ave, Hereford

Designer
SDL

Date
Aug 2016

Scale
As shown @ A3

Drawing No.
Sk SDL LT01