



N / 111854 / L

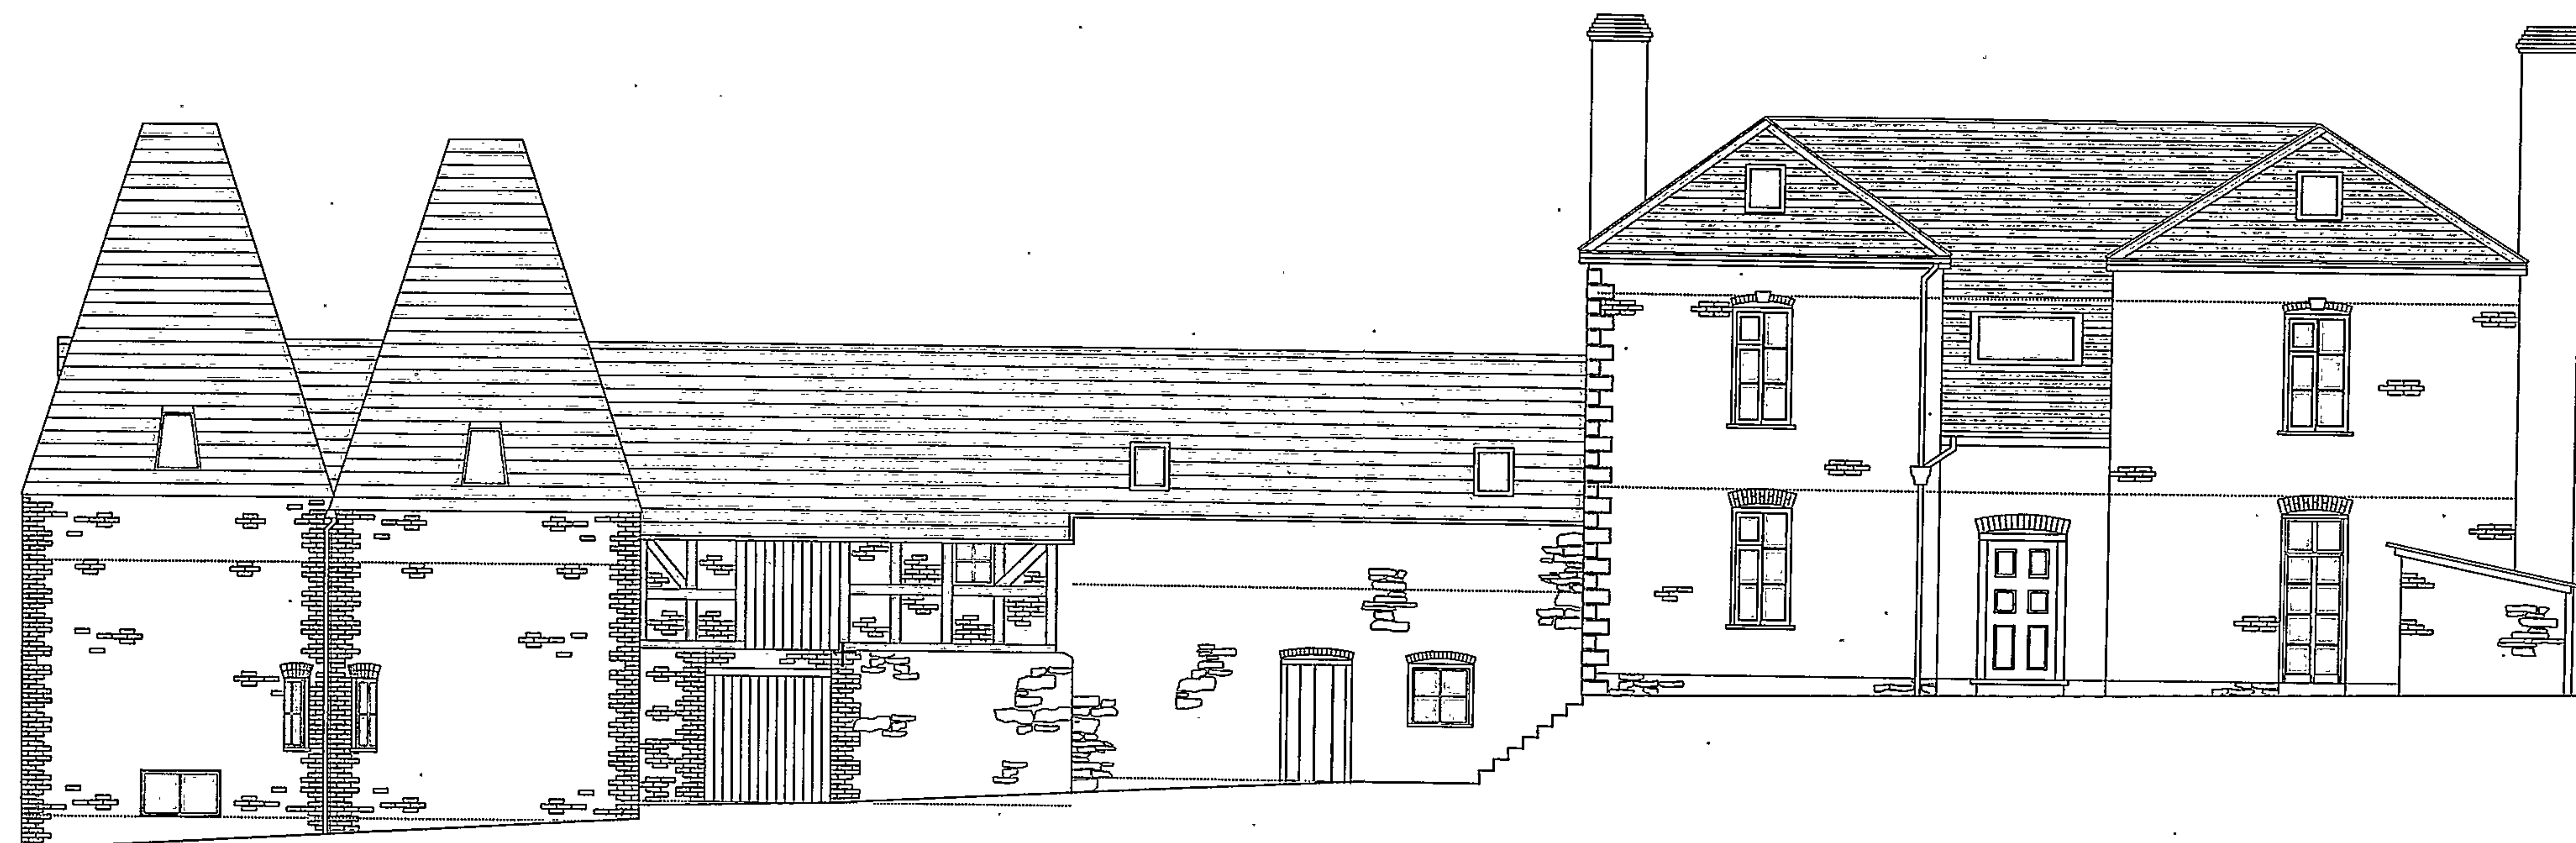


N / 111853 / F

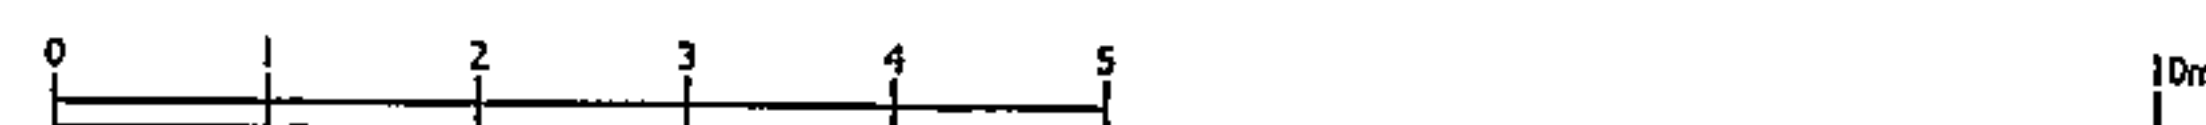

Proposed Alterations
Lower Castleton Westside
Rear elevation as existing
Drawing no. 99242.P06
Scale 1:100 at A3
Feb 2011

wba

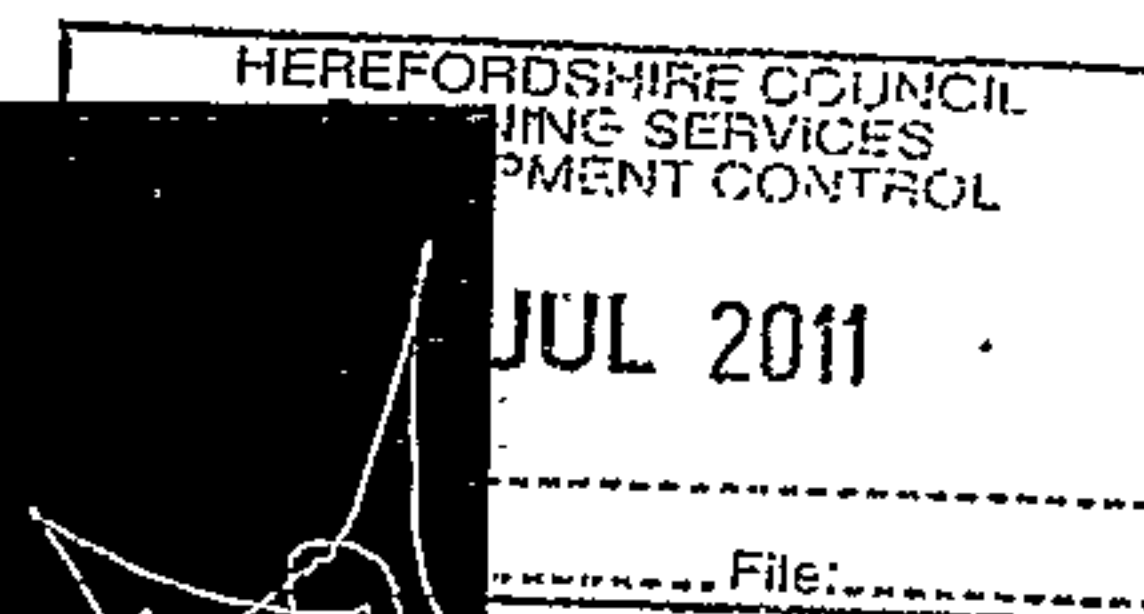

warren benbow architects
21-22 Mill Street Kington
Herefordshire HR5 3AL
01544 239 136
www.warrenbenbow.com
Email: warrenbenbow.co.uk