


Proposed Extension
 2 Sheepwash Cottages Knill
First floor plan as existing
 Drawing no. **99720.P02**
 Scale 1:100 at A3
 August 2020

warren benbow architects
 21-22 Mill Street Kington
 Herefordshire HR5 3AL
 01544 239 136
www.warrenbenbow.com
mail@warrenbenbow.co.uk

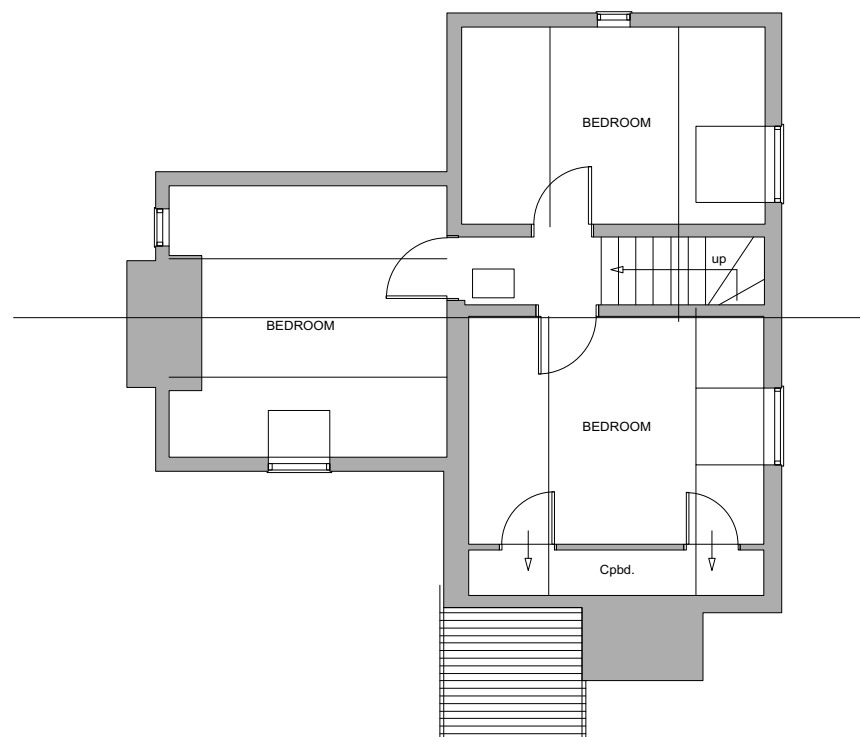