



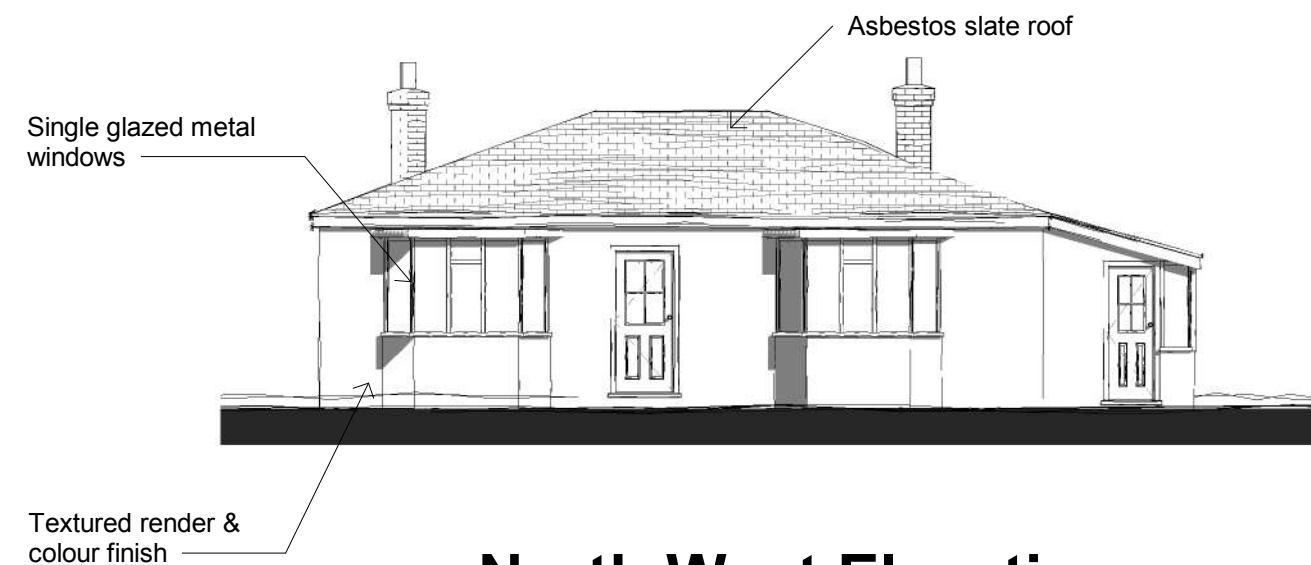


North West Elevation.
1 : 100

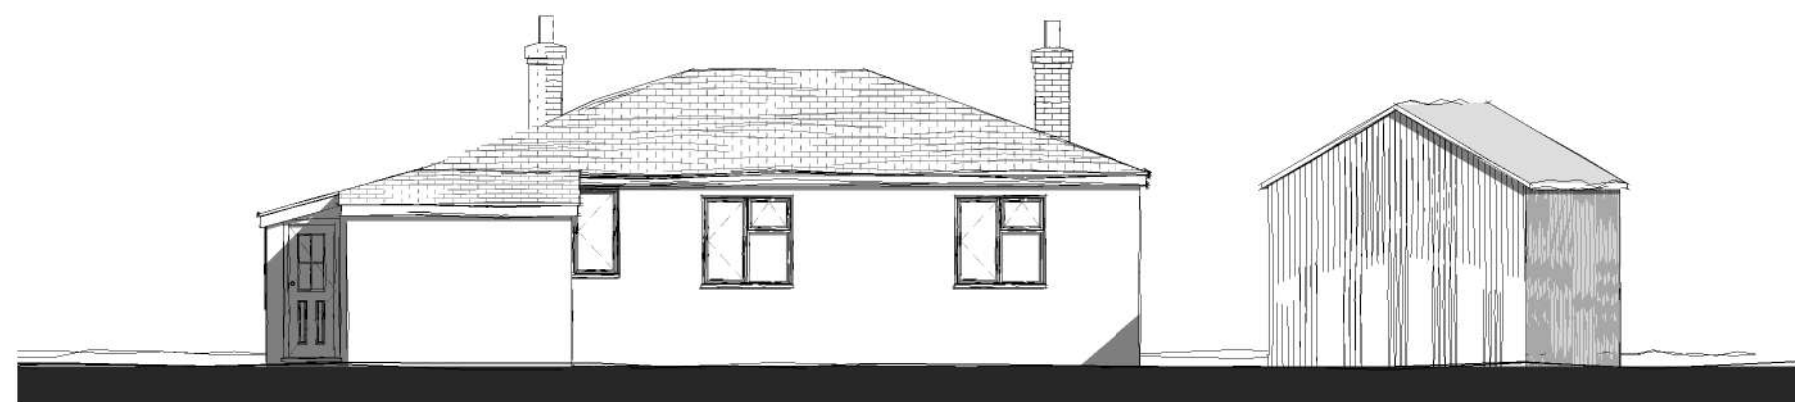

South West Elevation.
1 : 100



South East Elevation.
1 : 100

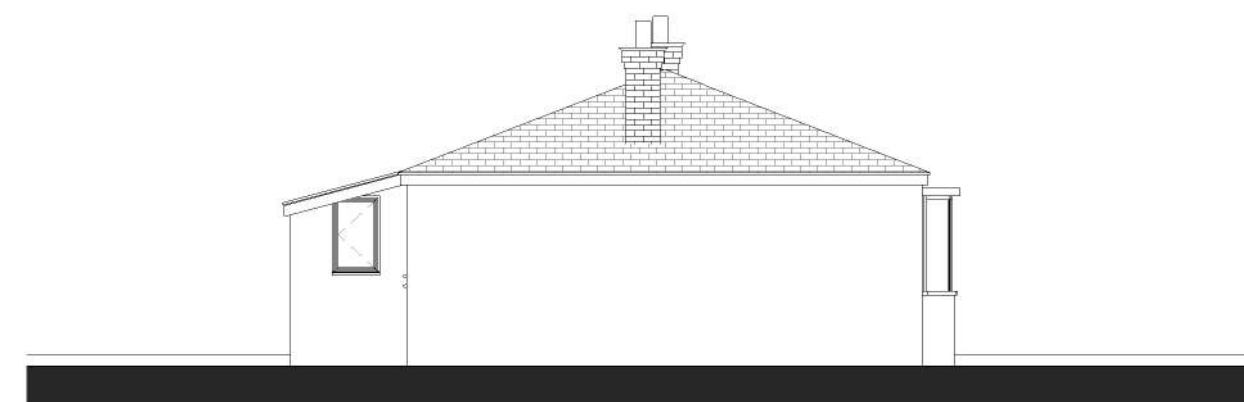

North East Elevation.
1 : 100

Issue Status : Planning

MR JAMES MCIAT

Clyde House
Church Walk
Viney Hill
Lydney
Glos
GL154NY

Tel: 01594 510328 Mobile: 07768750589

Email: charles.james@dsl.pipex.com

Mr Alistair Hawkins

Homelea, Welsh Newton, Monmouthshire,
NP25 5RR

Existing Details.

Drwg	<u>B</u>	REV.	<u>No</u>
Project number	<u>39 - 2101</u>		
Date	<u>September 2019</u>		
Drawn by	<u>C.E. James</u>		
Scale	<u>1 : 100</u>		



Ground Floor Plan.
1 : 100