


N W / 0 9 2 6 7 0 / F H


**Appendix 1**

**Combined plans and elevations to show proposed new garden room (part of a separate application) in tandem with the proposals for the repair and alteration of the manor house**

NW/092670/FH

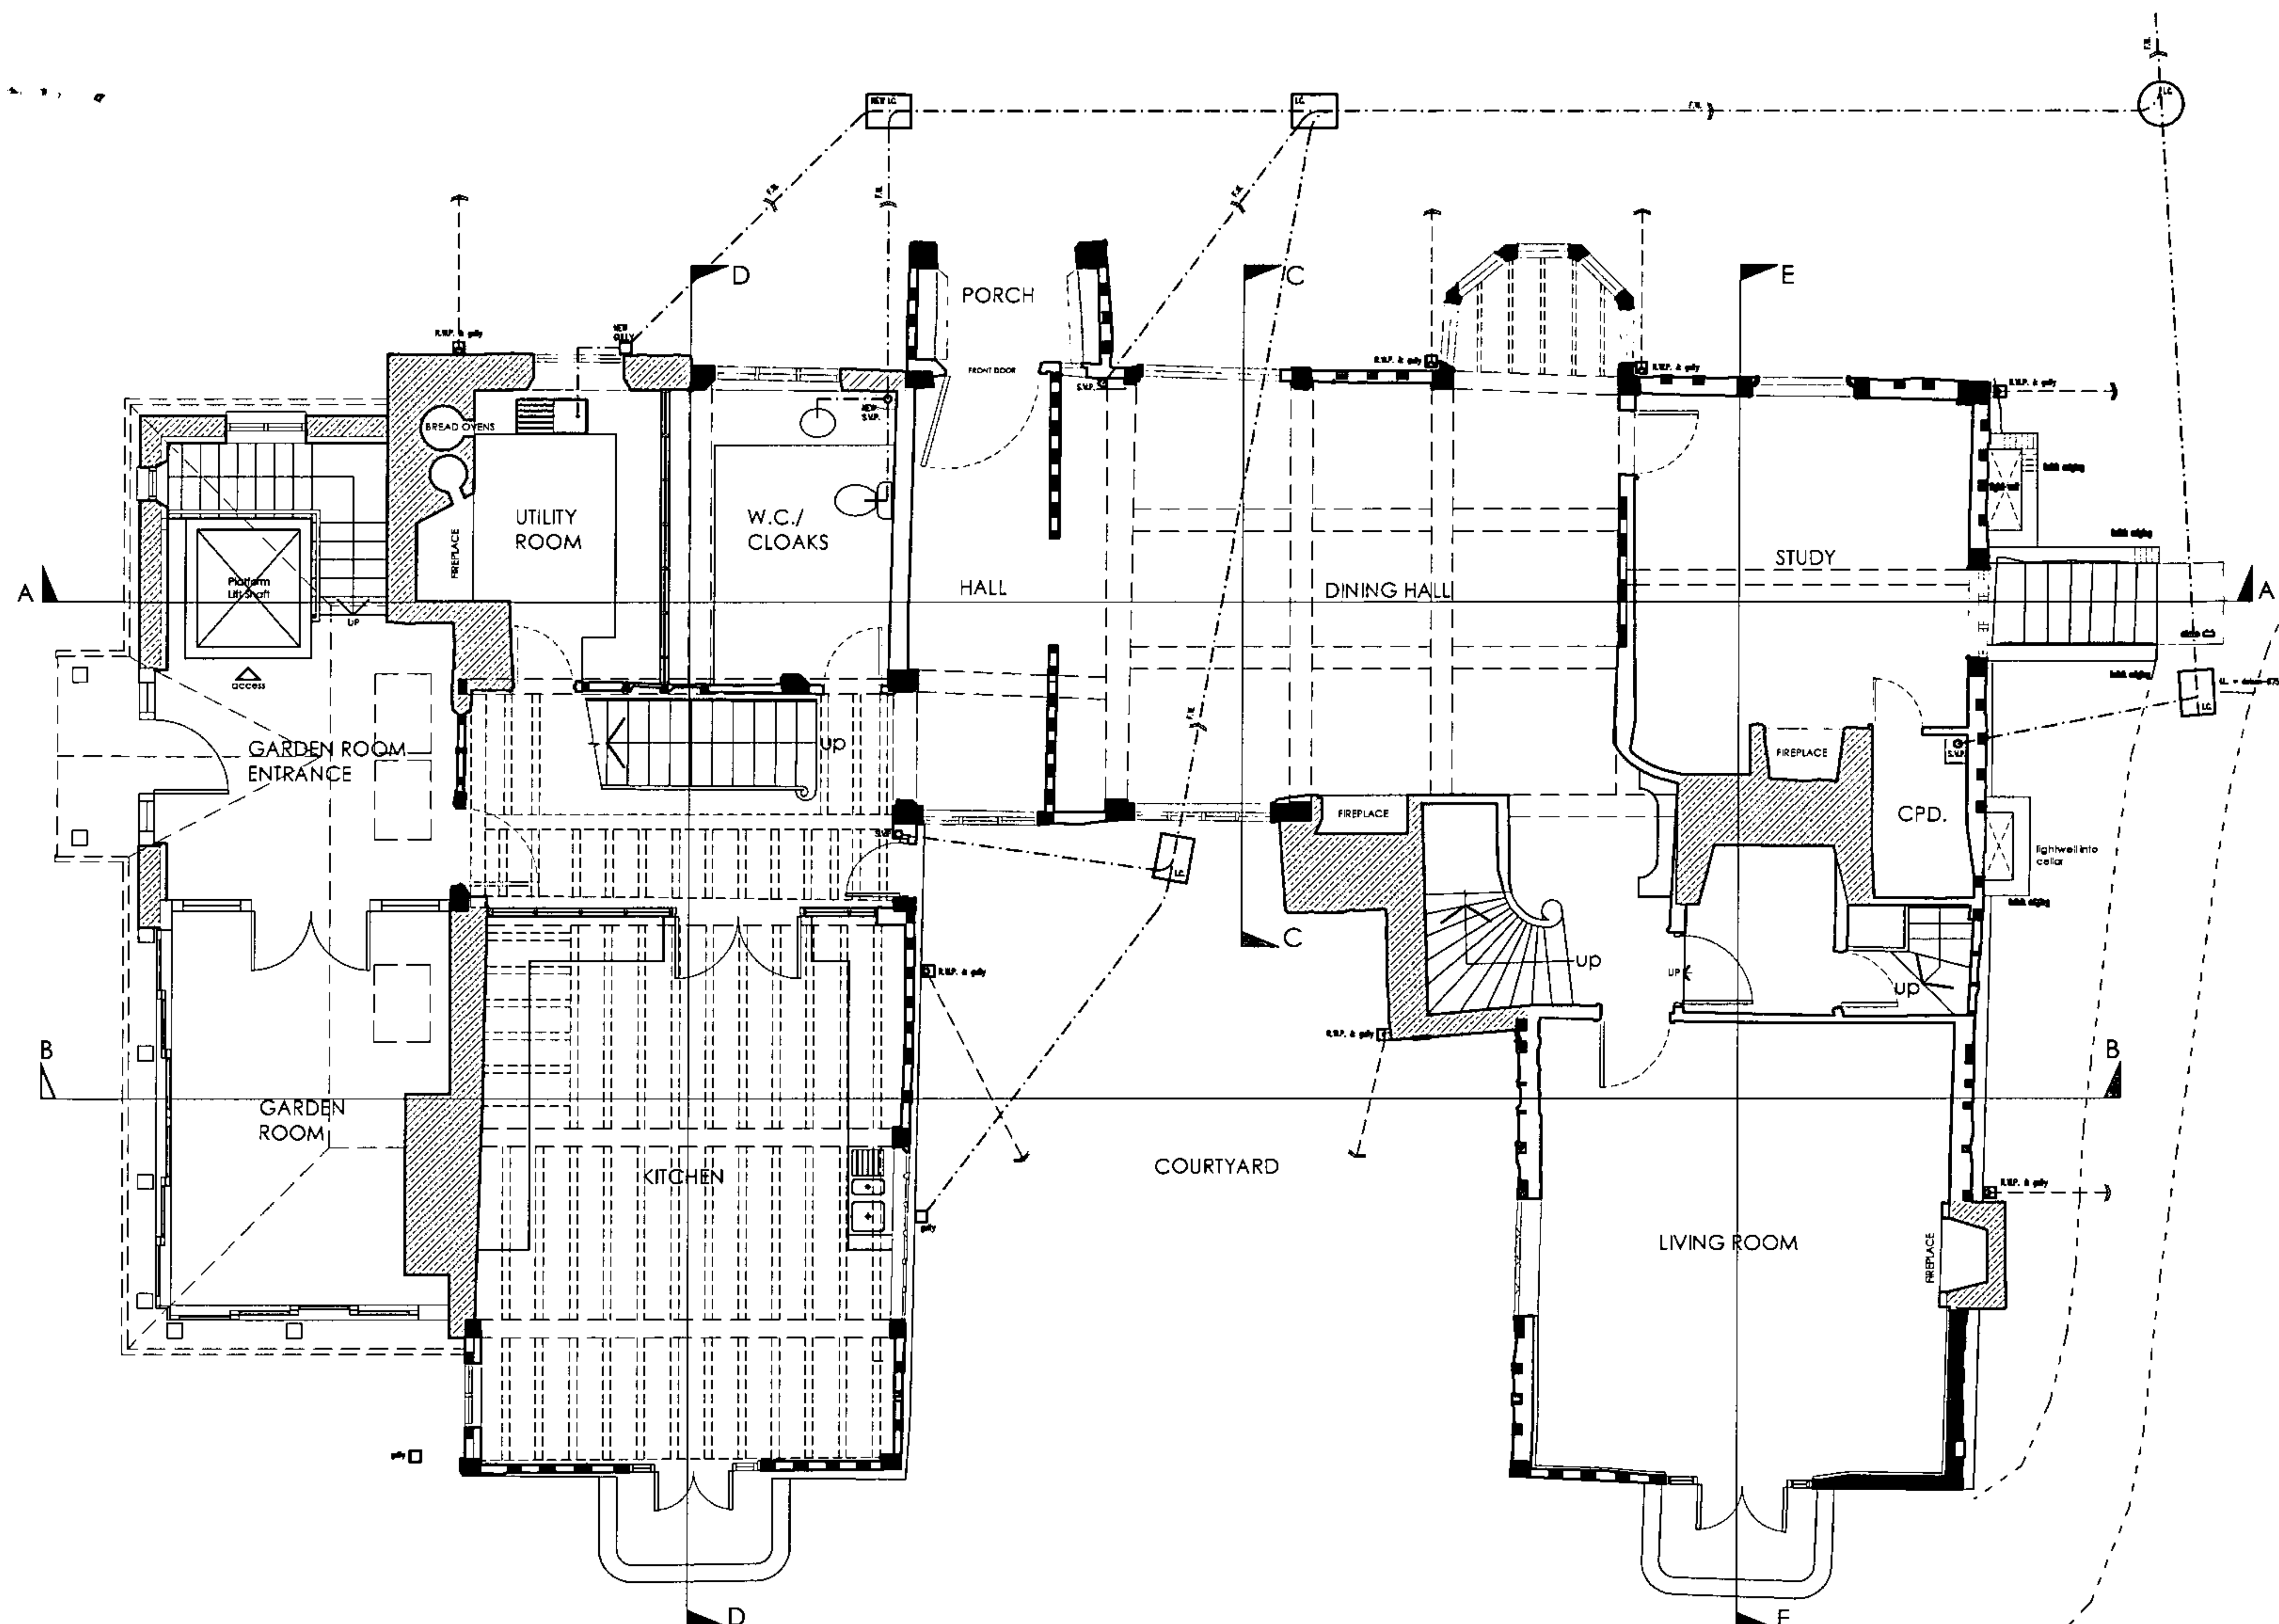

GROUND FLOOR PLAN as PROPOSED

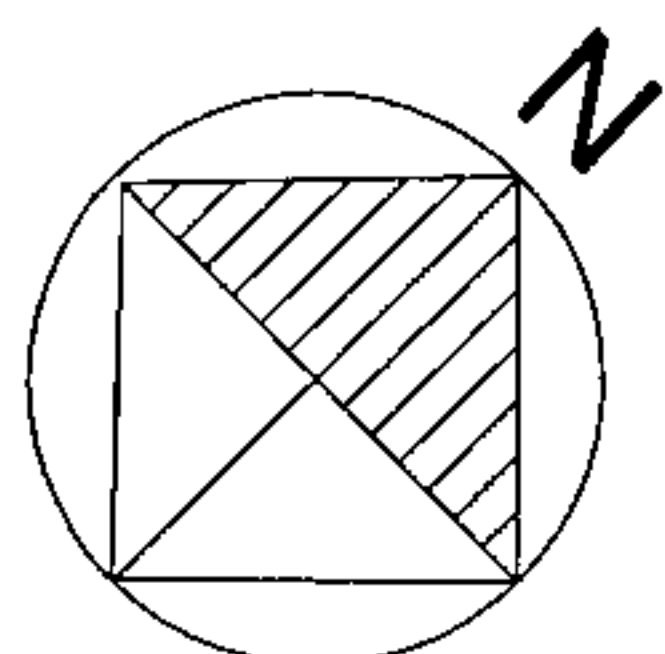

|                                                                   |            |
|-------------------------------------------------------------------|------------|
| HEREFORDSHIRE COUNCIL<br>PLANNING SERVICES<br>DEVELOPMENT CONTROL |            |
| 2 - DEC 2009                                                      |            |
| To .....                                                          | File ..... |
| Ack'd .....                                                       | .....      |

ORLETON MANOR  
Orleton  
Herefordshire


Euston Park Developments Ltd

Ground Floor Plan of Manor House  
as Proposed (Showing plan of  
proposed Extension)

**ARROL AND SNELL LTD**  
ARCHITECTS, SURVEYORS, PLANNING & CONSERVATION CONSULTANTS  
ST. MARY'S HALL, ST. MARY'S COURT, SHREWSBURY SY1 1EG  
tel: 01743 241111 fax: 01743 241142 email: studio@arrolandsnell.co.uk

DRAWING NO. DATE February 2007  
SCALE 1:50 840/02/640

NW/092670/FH

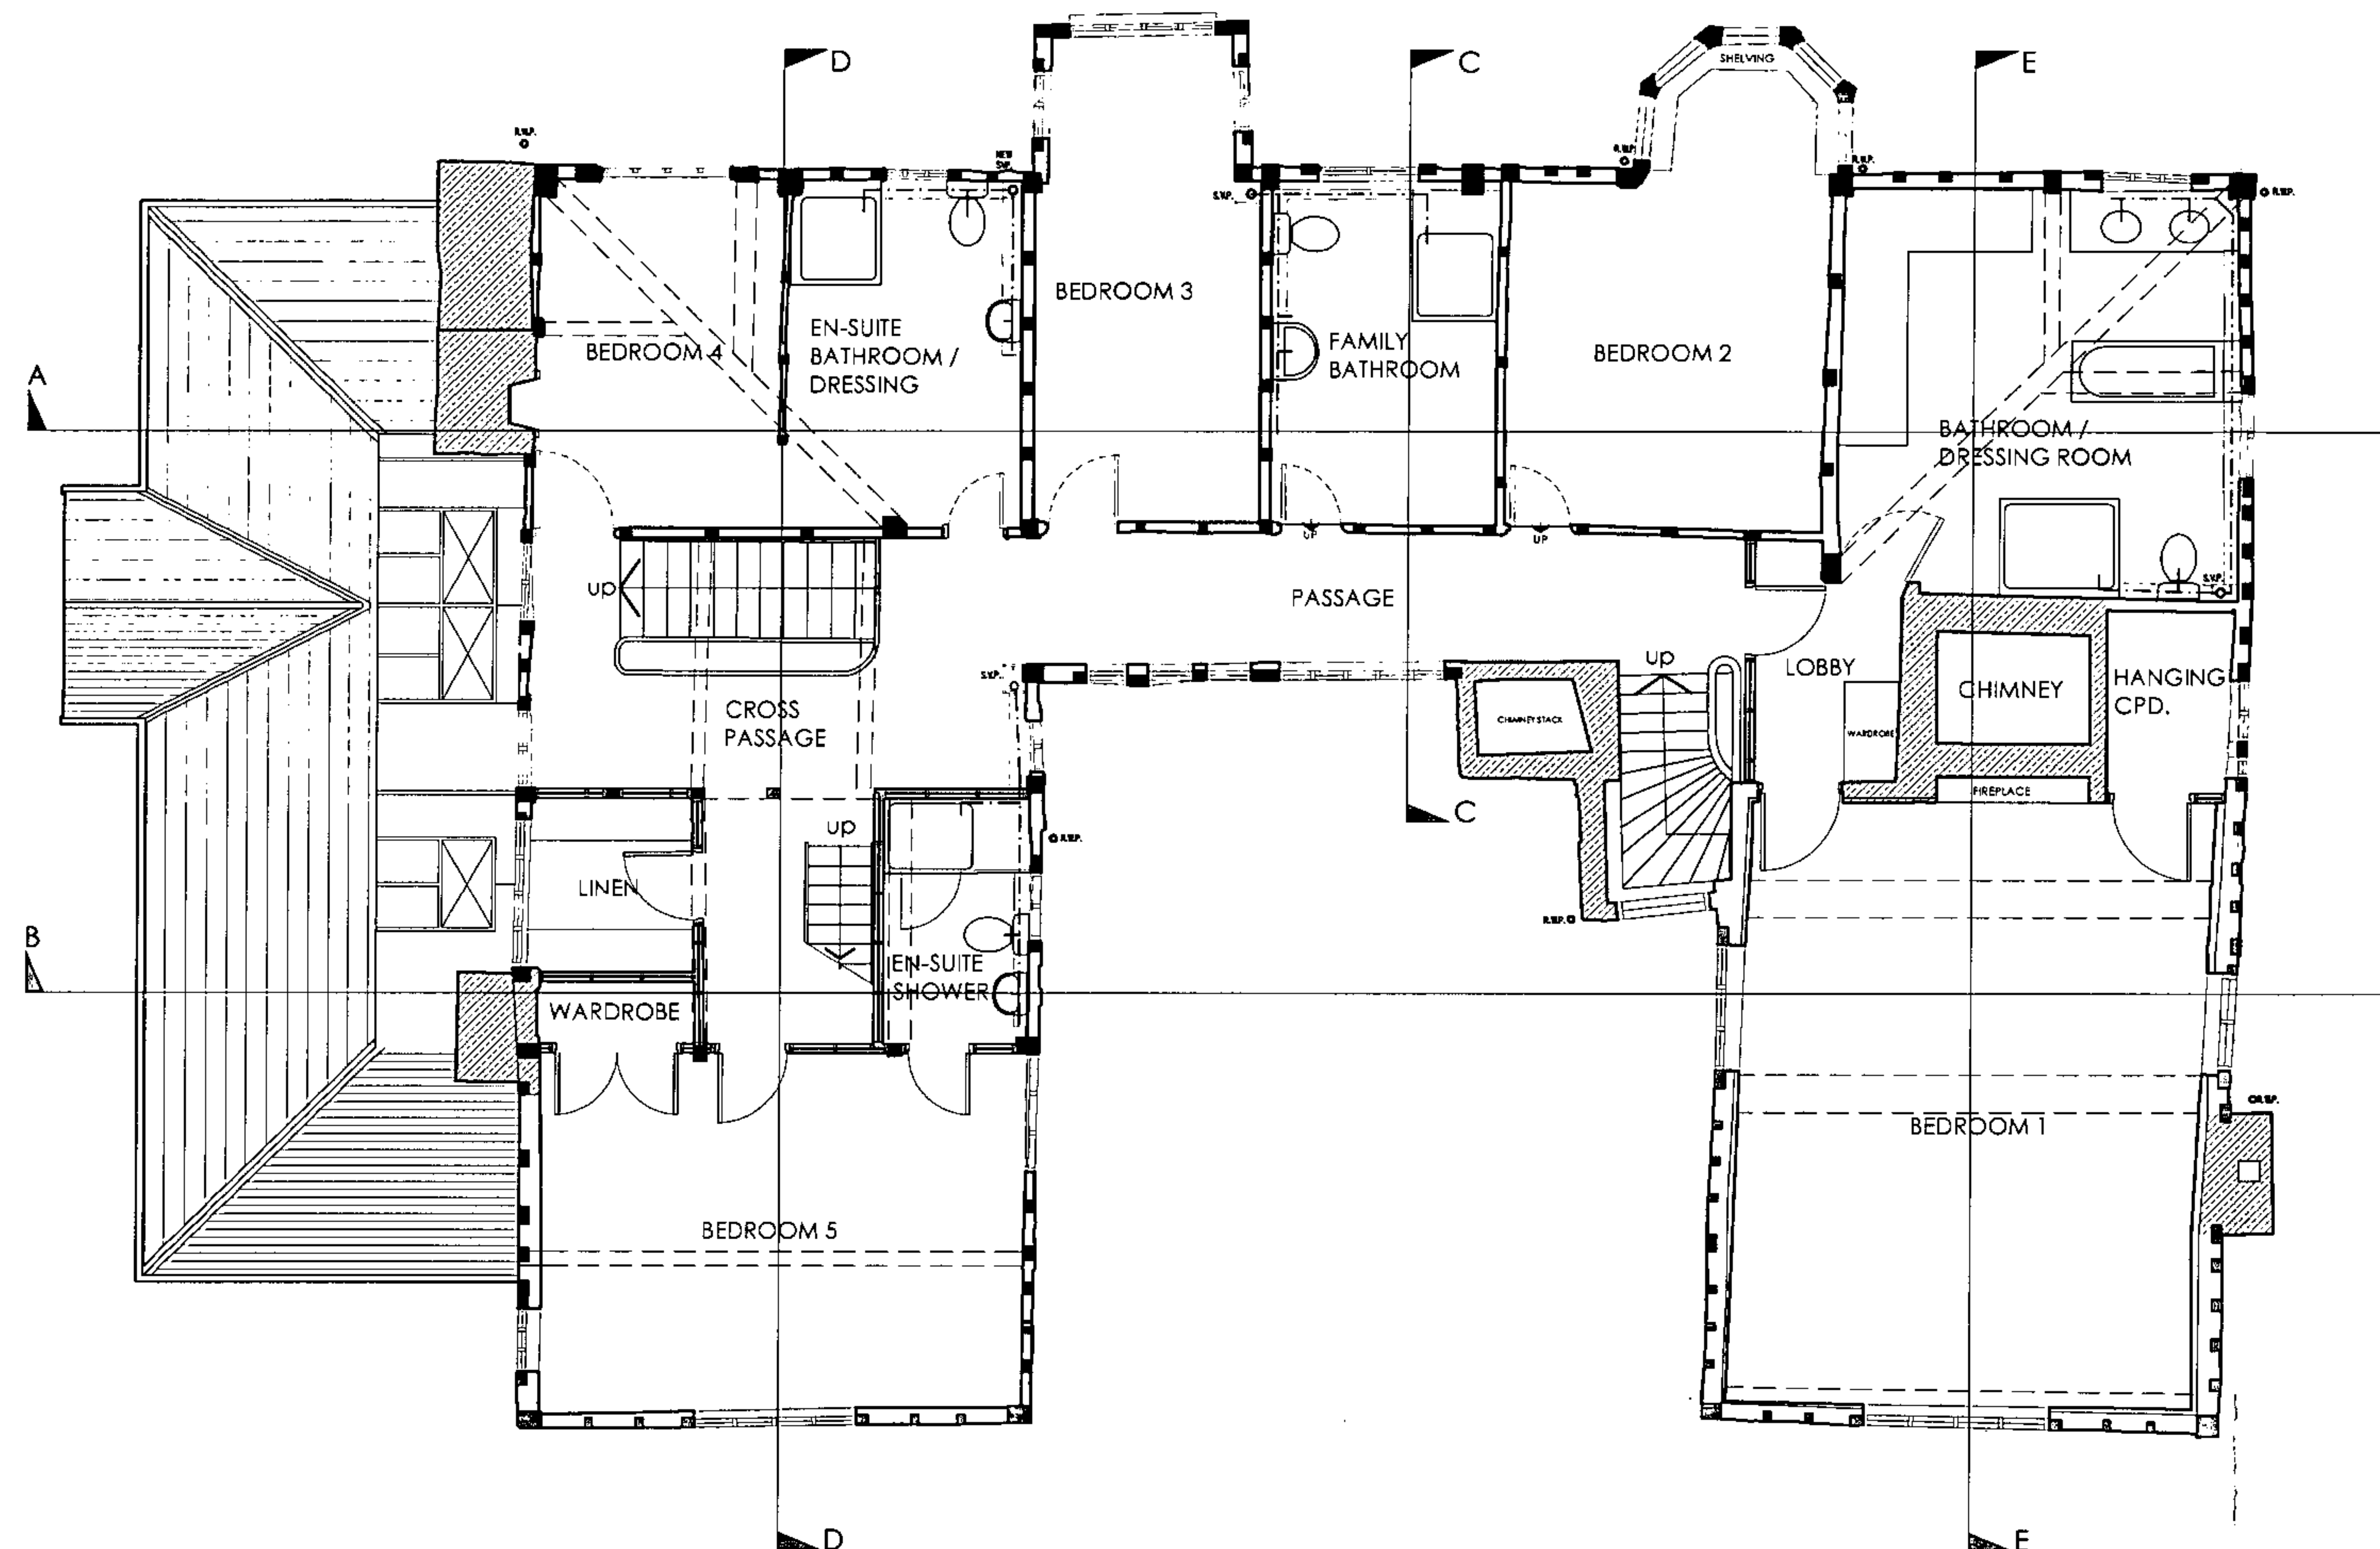

ORLETON MANOR  
Orleton  
Herefordshire

Euston Park Developments Ltd


First Floor Plan of Manor House  
as Proposed (Showing details of  
roof plan over proposed  
Extension)

**ARROL AND SNELL LTD**

ARCHITECTS, SURVEYORS, PLANNING & CONSERVATION CONSULTANTS  
ST. MARY'S HALL, ST. MARY'S COURT, SHREWSBURY SY1 1EG  
tel: 01743 241111 fax: 01743 241142 email: studio@arrolandsnell.co.uk


SCALE 1:50 @A1 DATE February 2007

DRAWING NO. 840/02/641

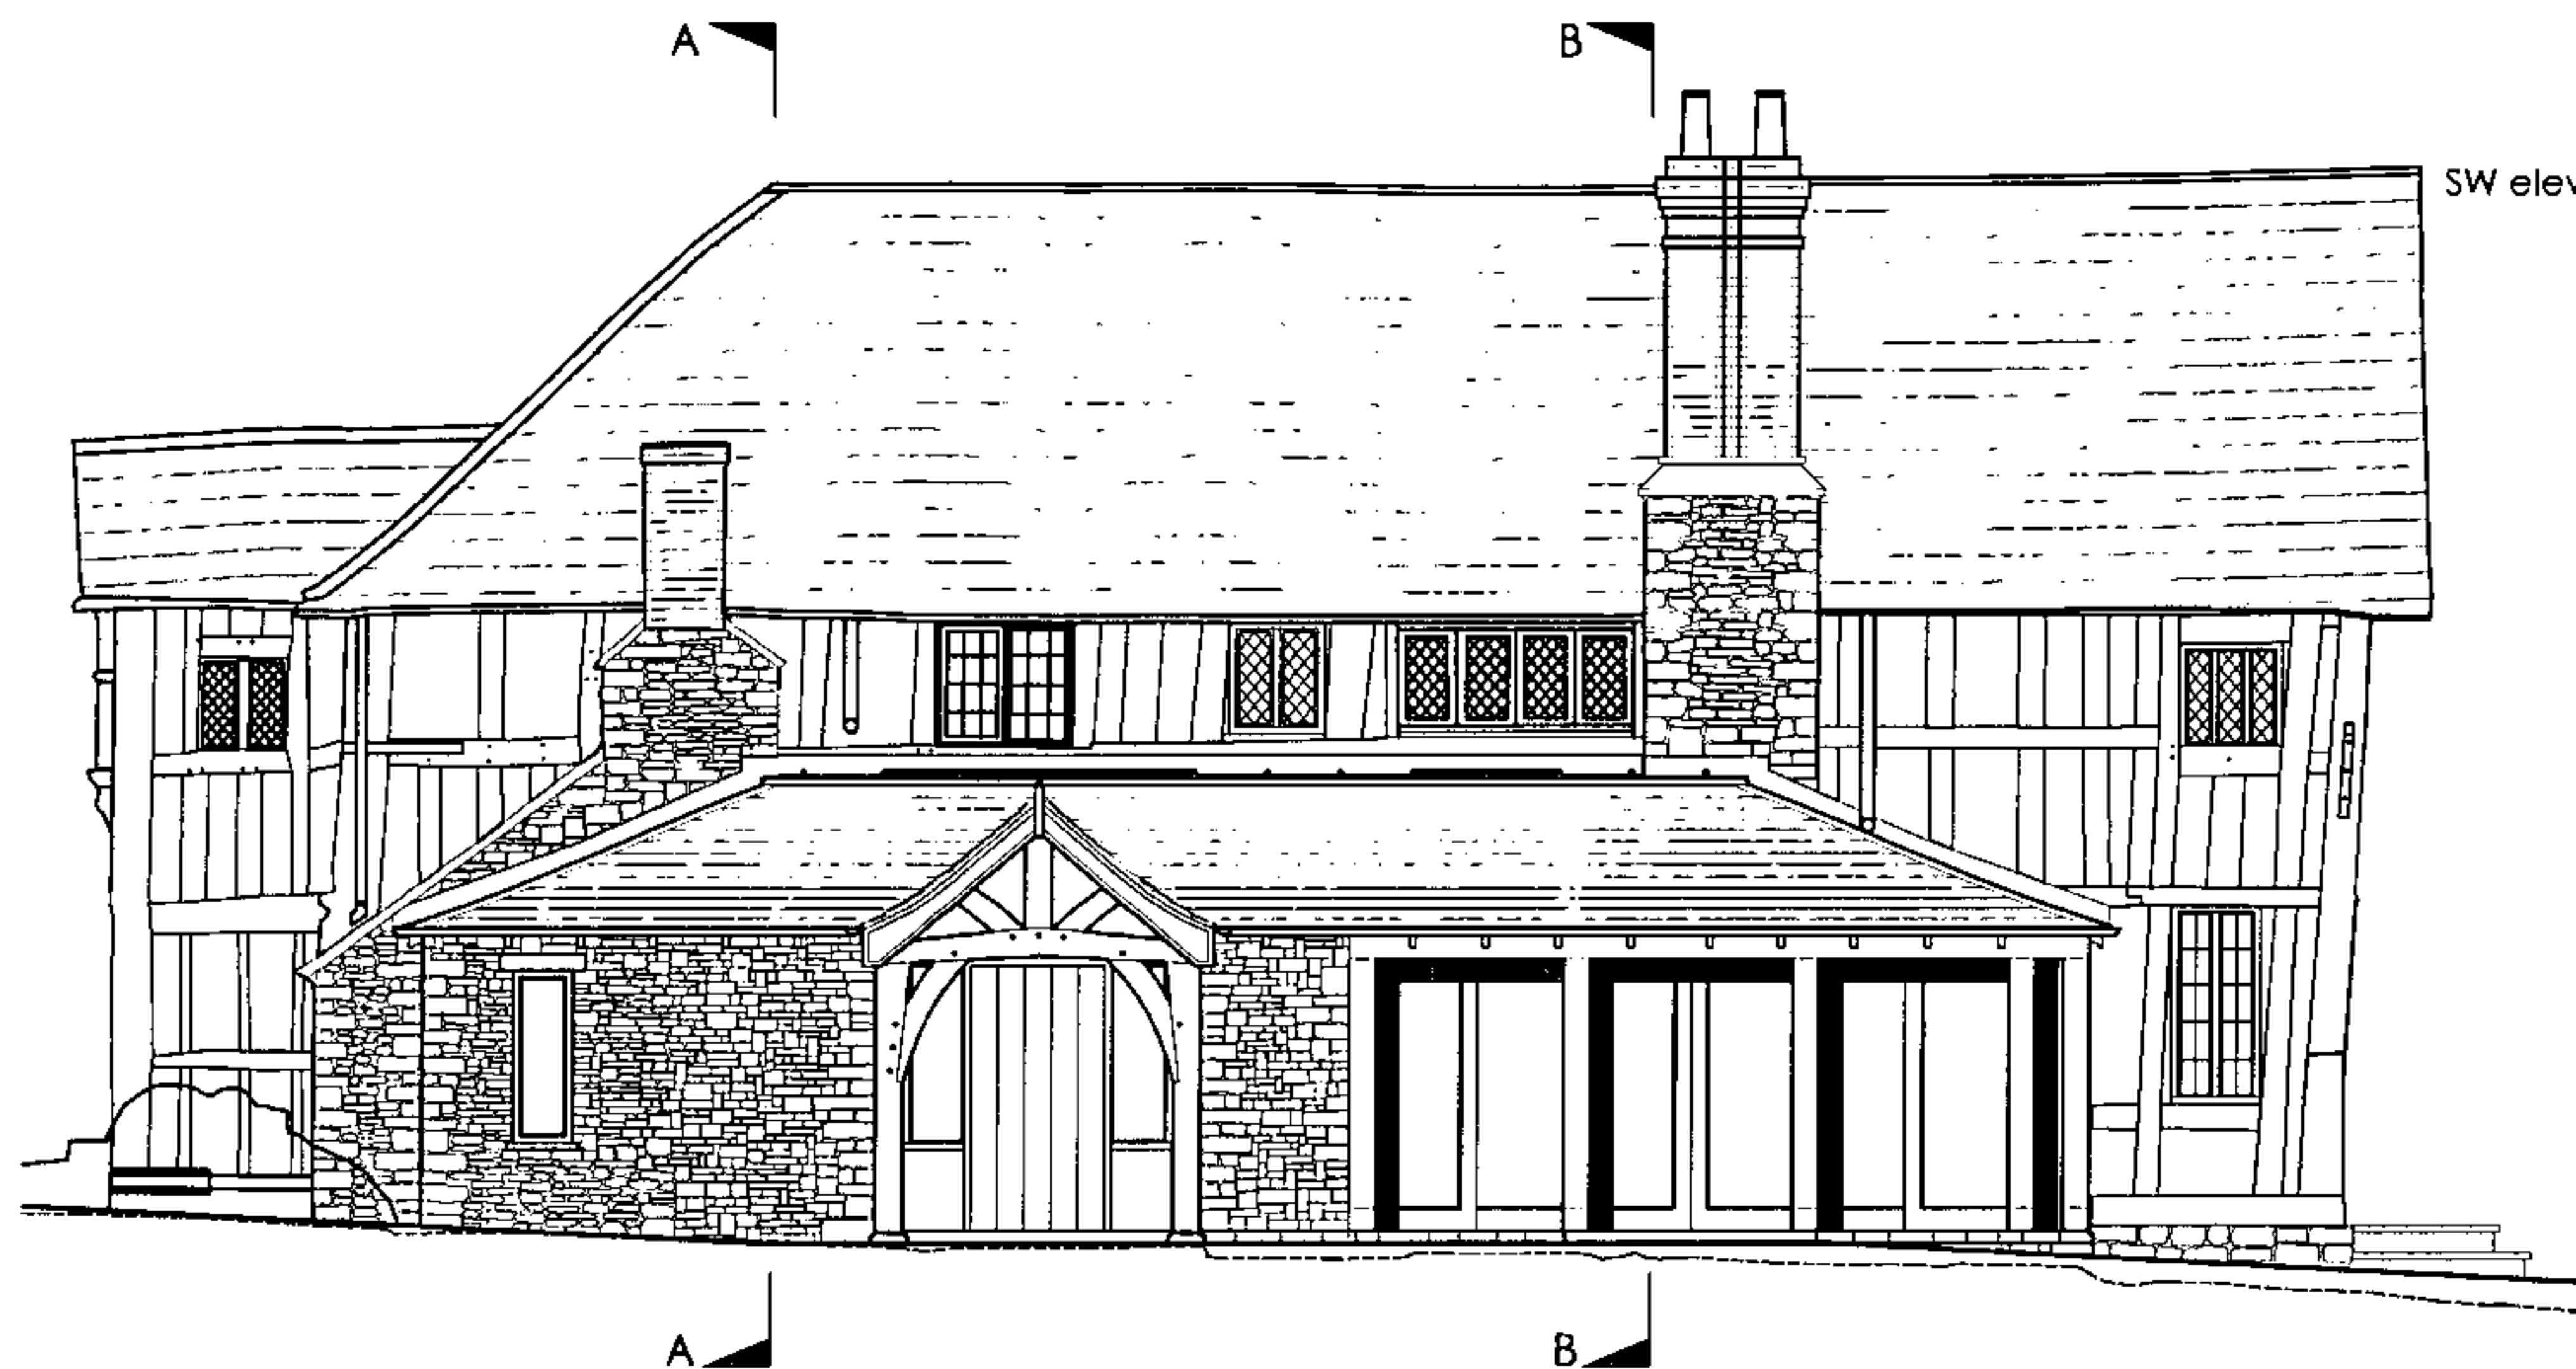

SOUTH WEST ELEVATION

SW elevation →

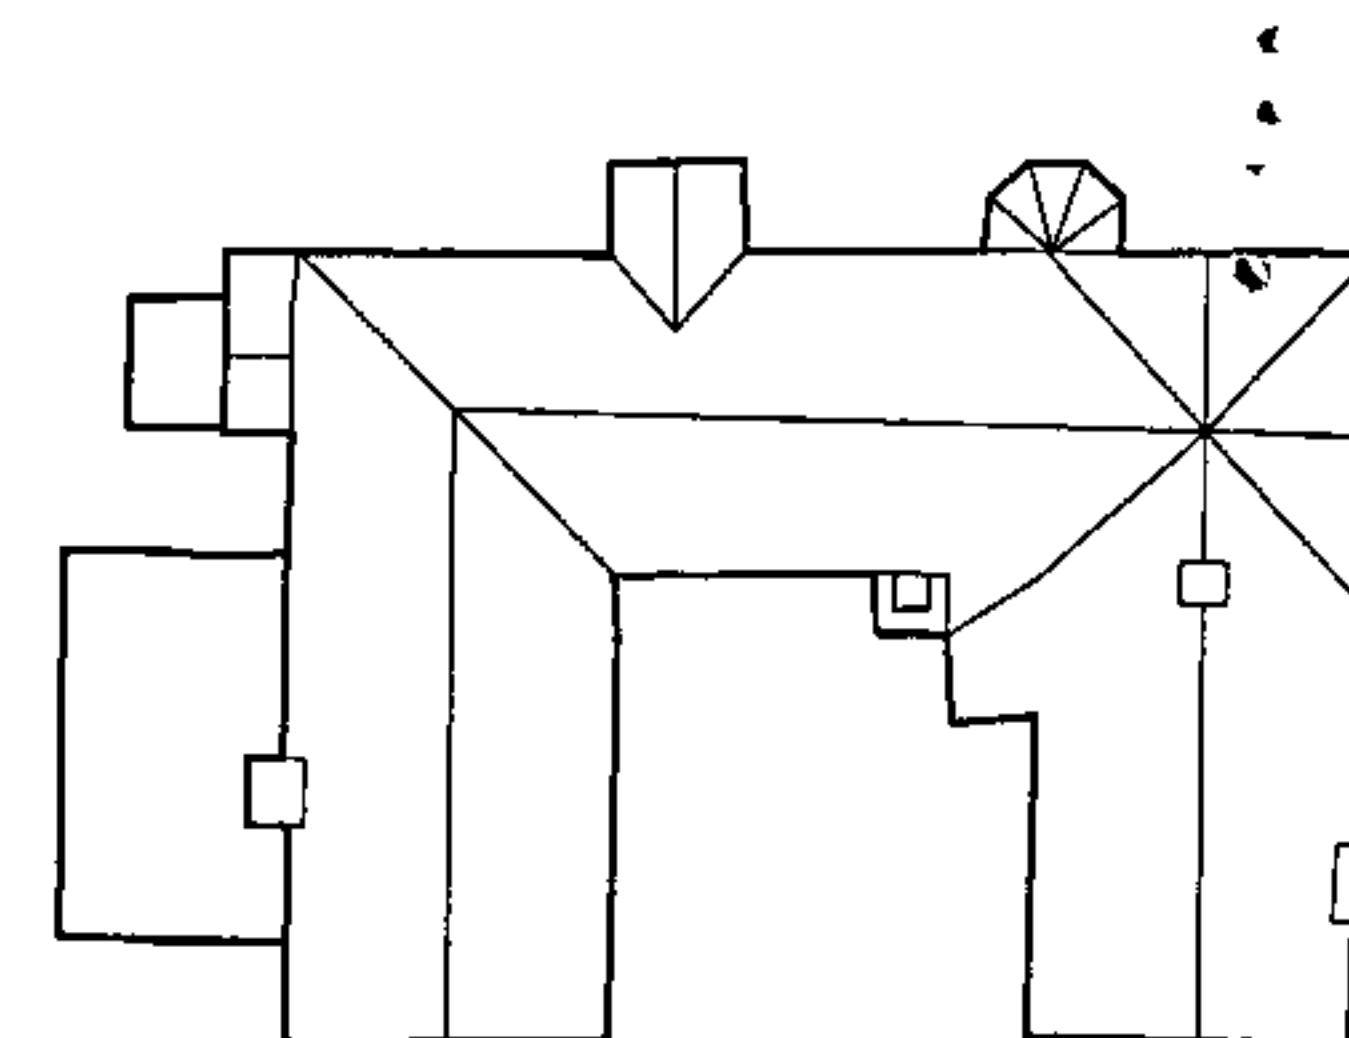


KEY PLAN scale 1:200

AREA SHOWN SHADED IS SUBJECT TO  
A SEPARATE PLANNING APPLICATION

ORLETON MANOR  
Orleton  
Herefordshire

Euston Park Developments Ltd

S.W. Elevation of Manor House as  
Proposed (Showing details of new  
Extension)

 

**ARROL AND SNELL LTD**

ARCHITECTS, SURVEYORS, PLANNING & CONSERVATION CONSULTANTS  
ST. MARY'S HALL, ST. MARY'S COURT, SHREWSBURY SY1 1EG  
tel: 01743 241111 fax: 01743 241142 email: studio@arrolandsnell.co.uk


SCALE 1:50 DATE February 2007

DRAWING NO. 840/02/642

N  
W  
/ 092670 / F  
H



E C D  
NORTH WEST ELEVATION

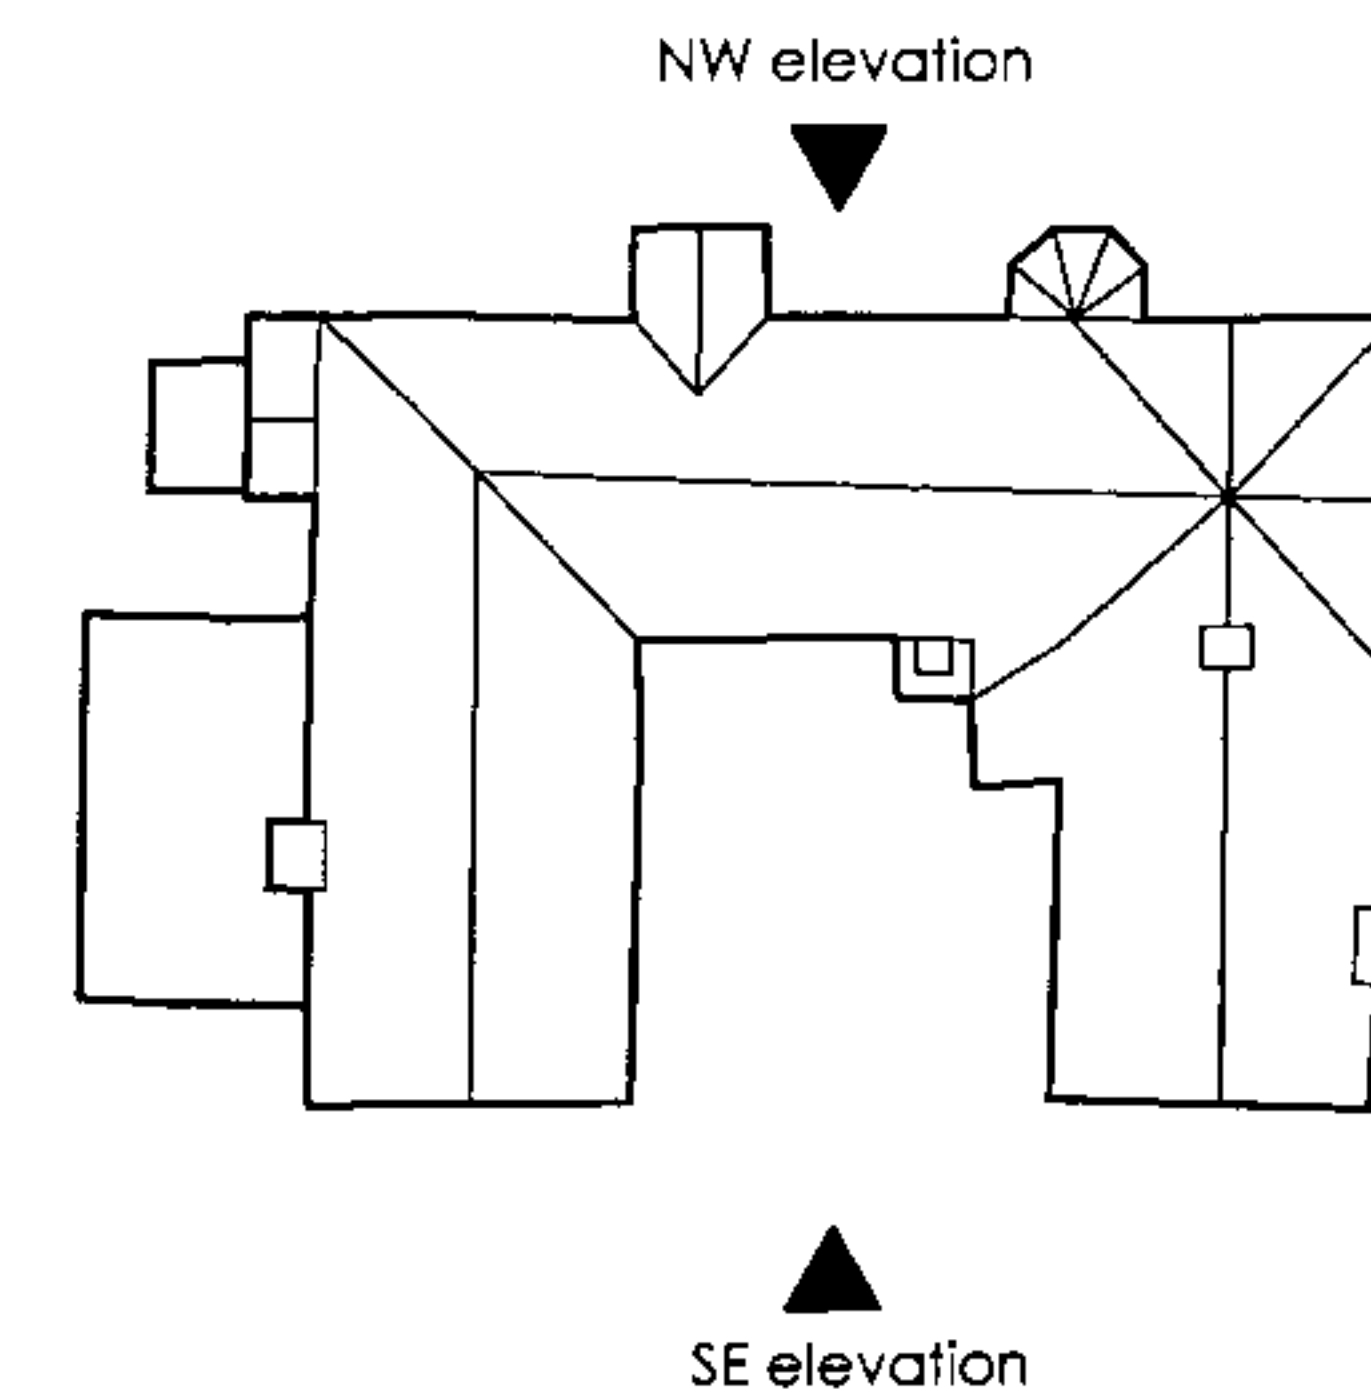

KEY PLAN scale 1:200

AREA SHOWN SHADED IS SUBJECT TO  
A SEPARATE PLANNING APPLICATION

NW/092670/FH



D C E  
SOUTH EAST ELEVATION

ORLETON MANOR  
Orleton  
Herefordshire

Euston Park Developments Ltd

N.W. and S.E. Elevations of Manor  
House as Proposed (Showing  
elevations of proposed Extension)

**ARROL AND SNELL LTD**

ARCHITECTS, SURVEYORS, PLANNING & CONSERVATION CONSULTANTS  
ST. MARY'S HALL, ST. MARY'S COURT, SHREWSBURY SY1 1EG  
tel: 01743 241111 fax: 01743 241142 email: studio@arrolandsnell.co.uk

SCALE 1:50 @A1 DATE February 2007

DRAWING NO. 840/02/643