



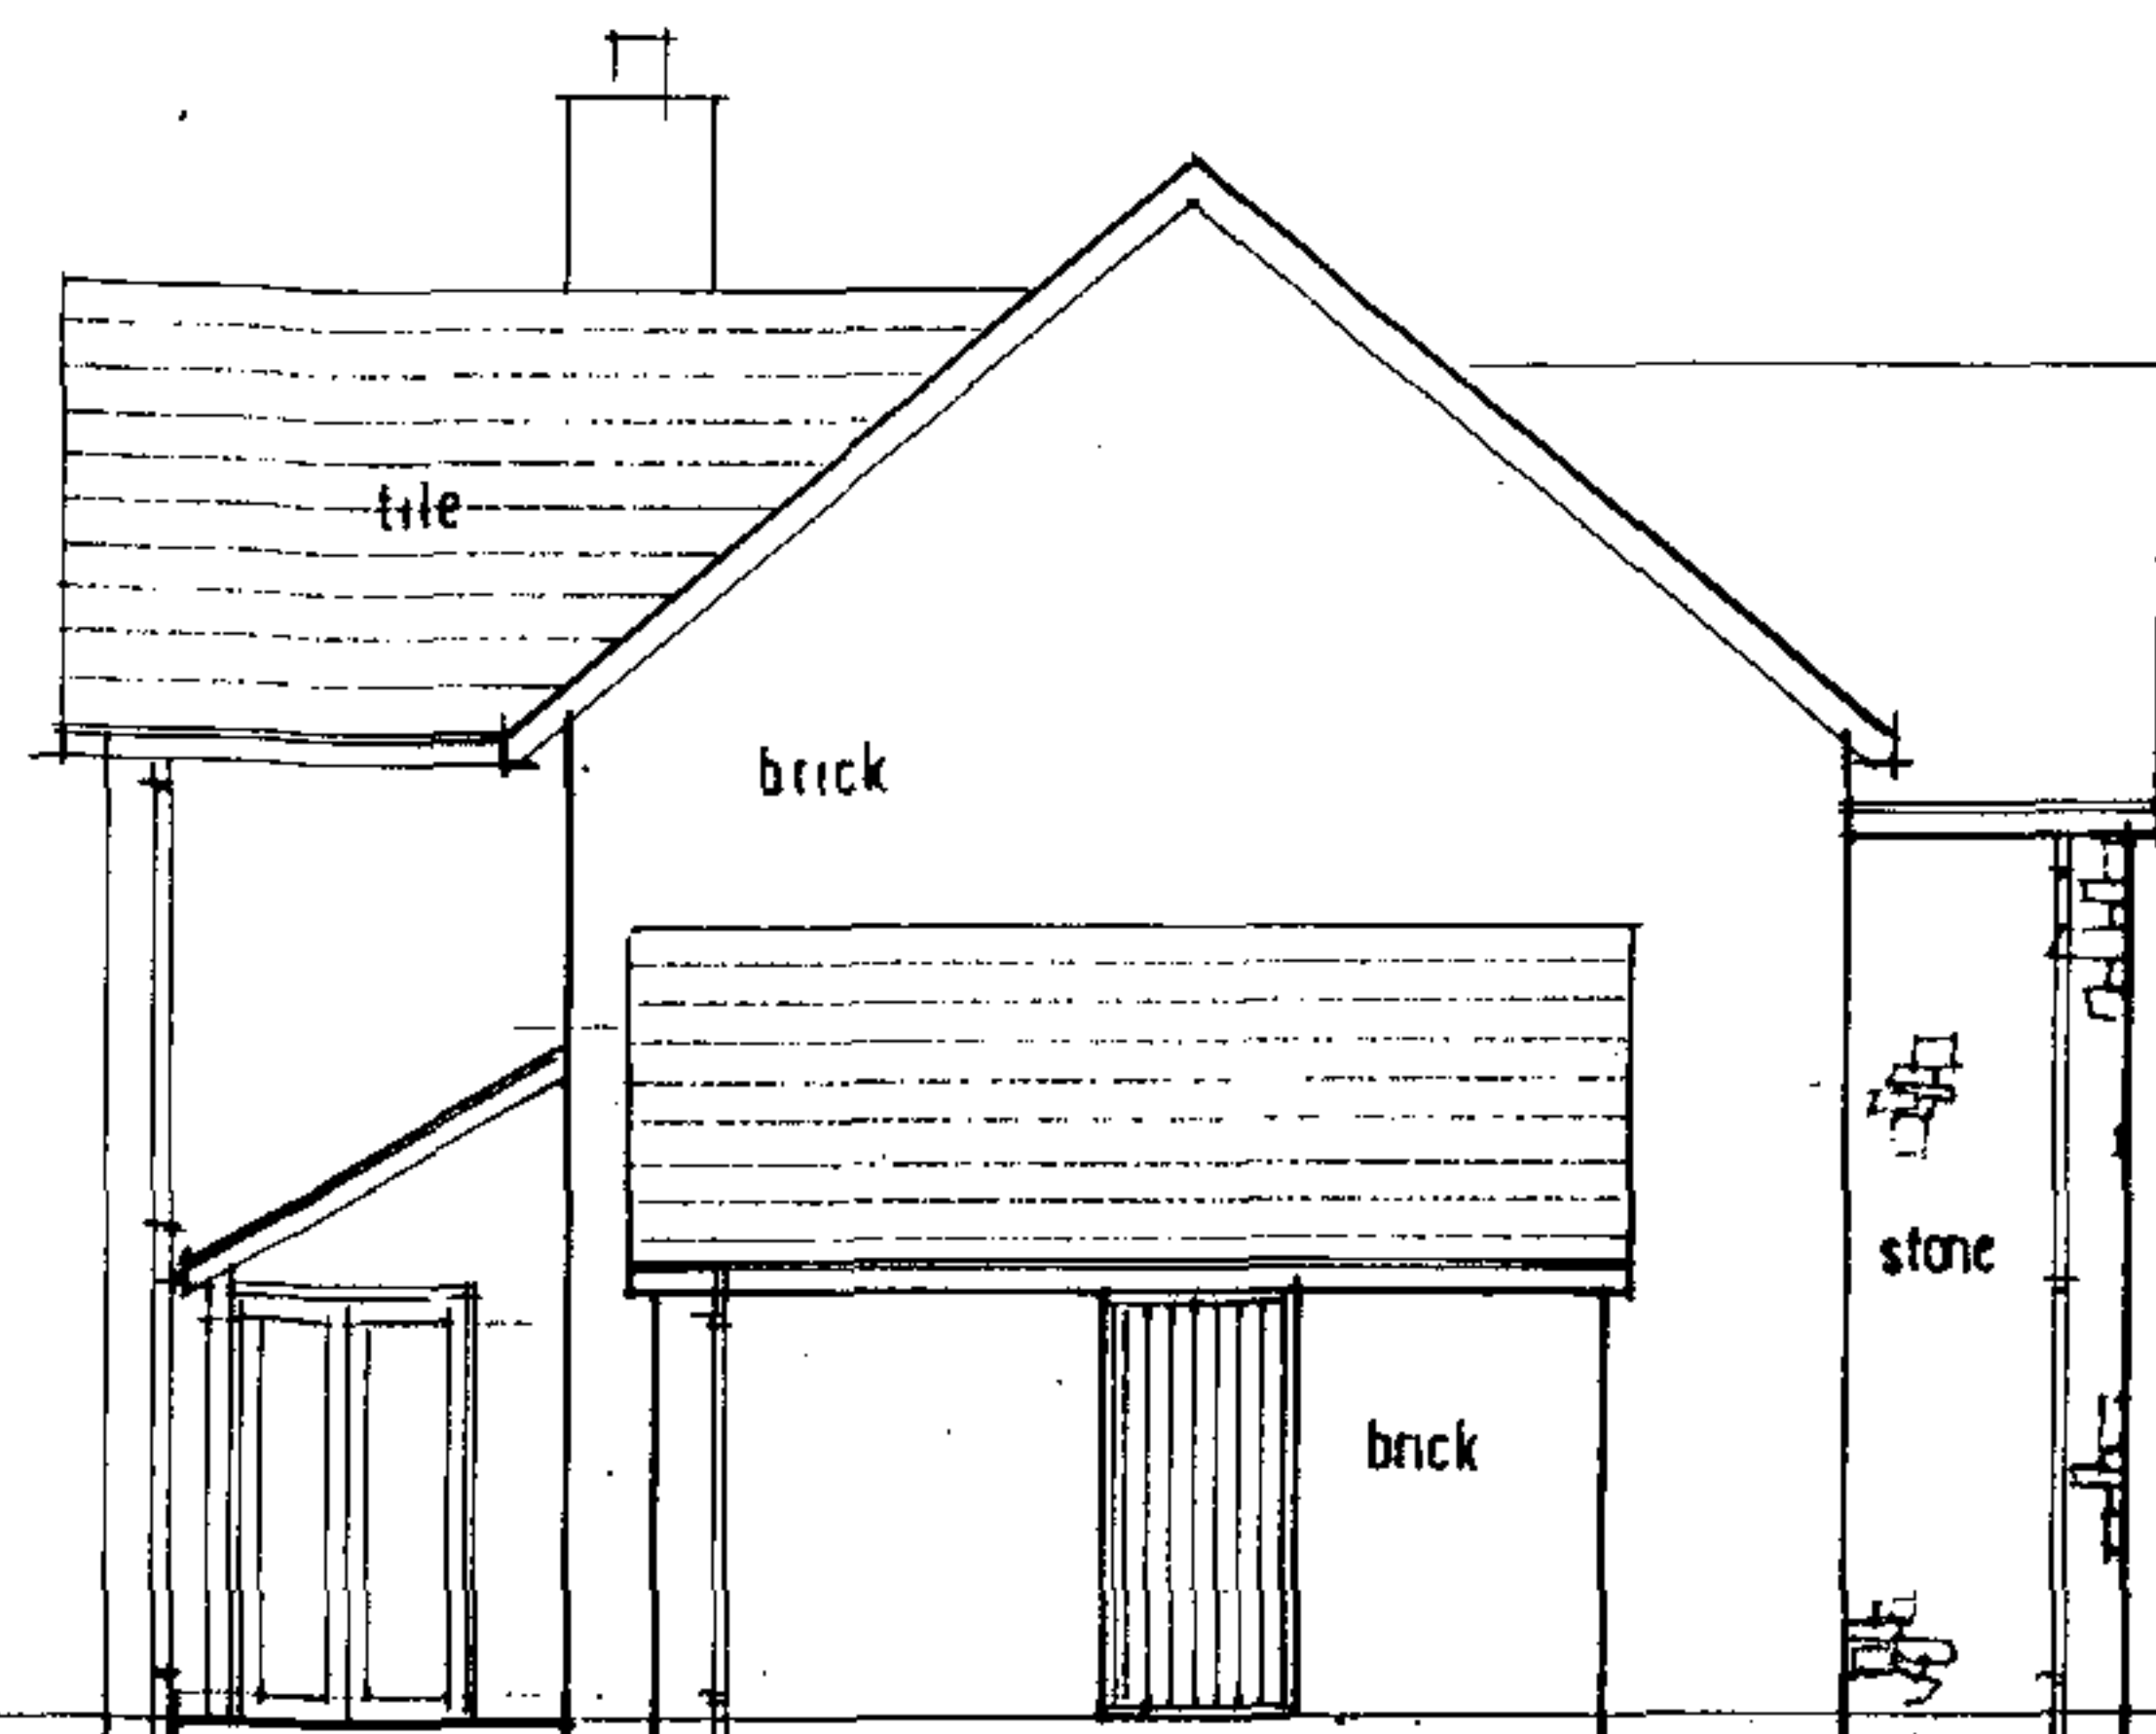

Side Elevation - west

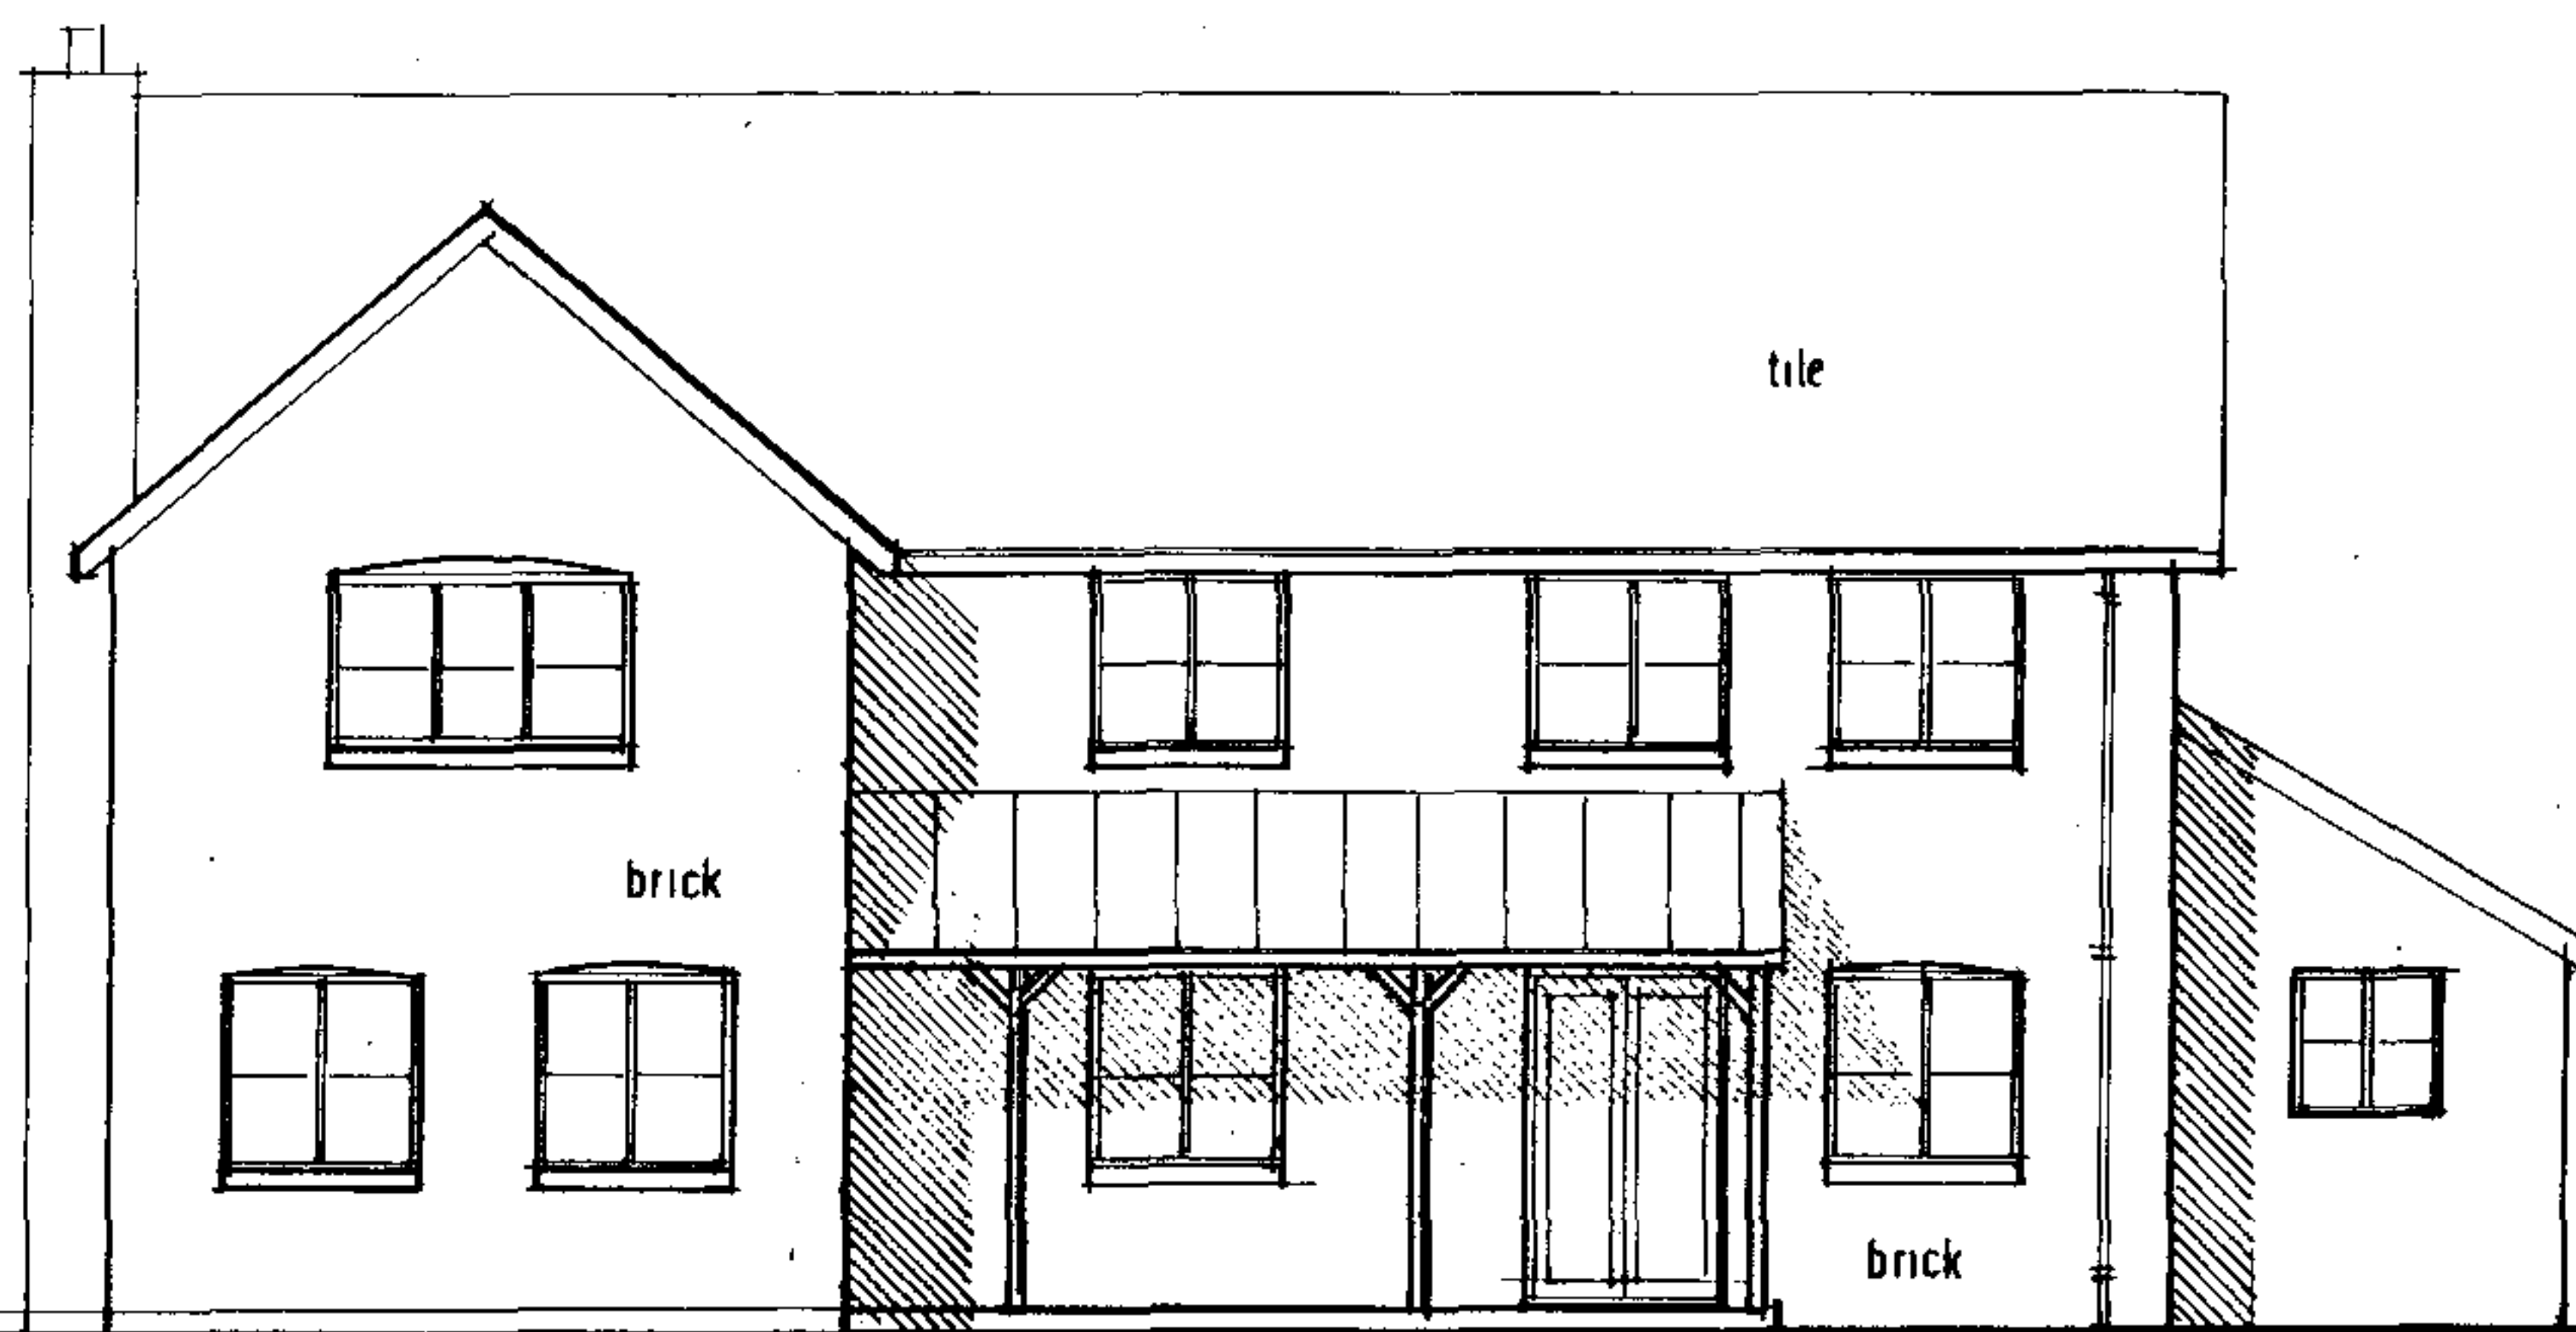


Back Elevation - north


N / 101438 / F




Front Elevation - south

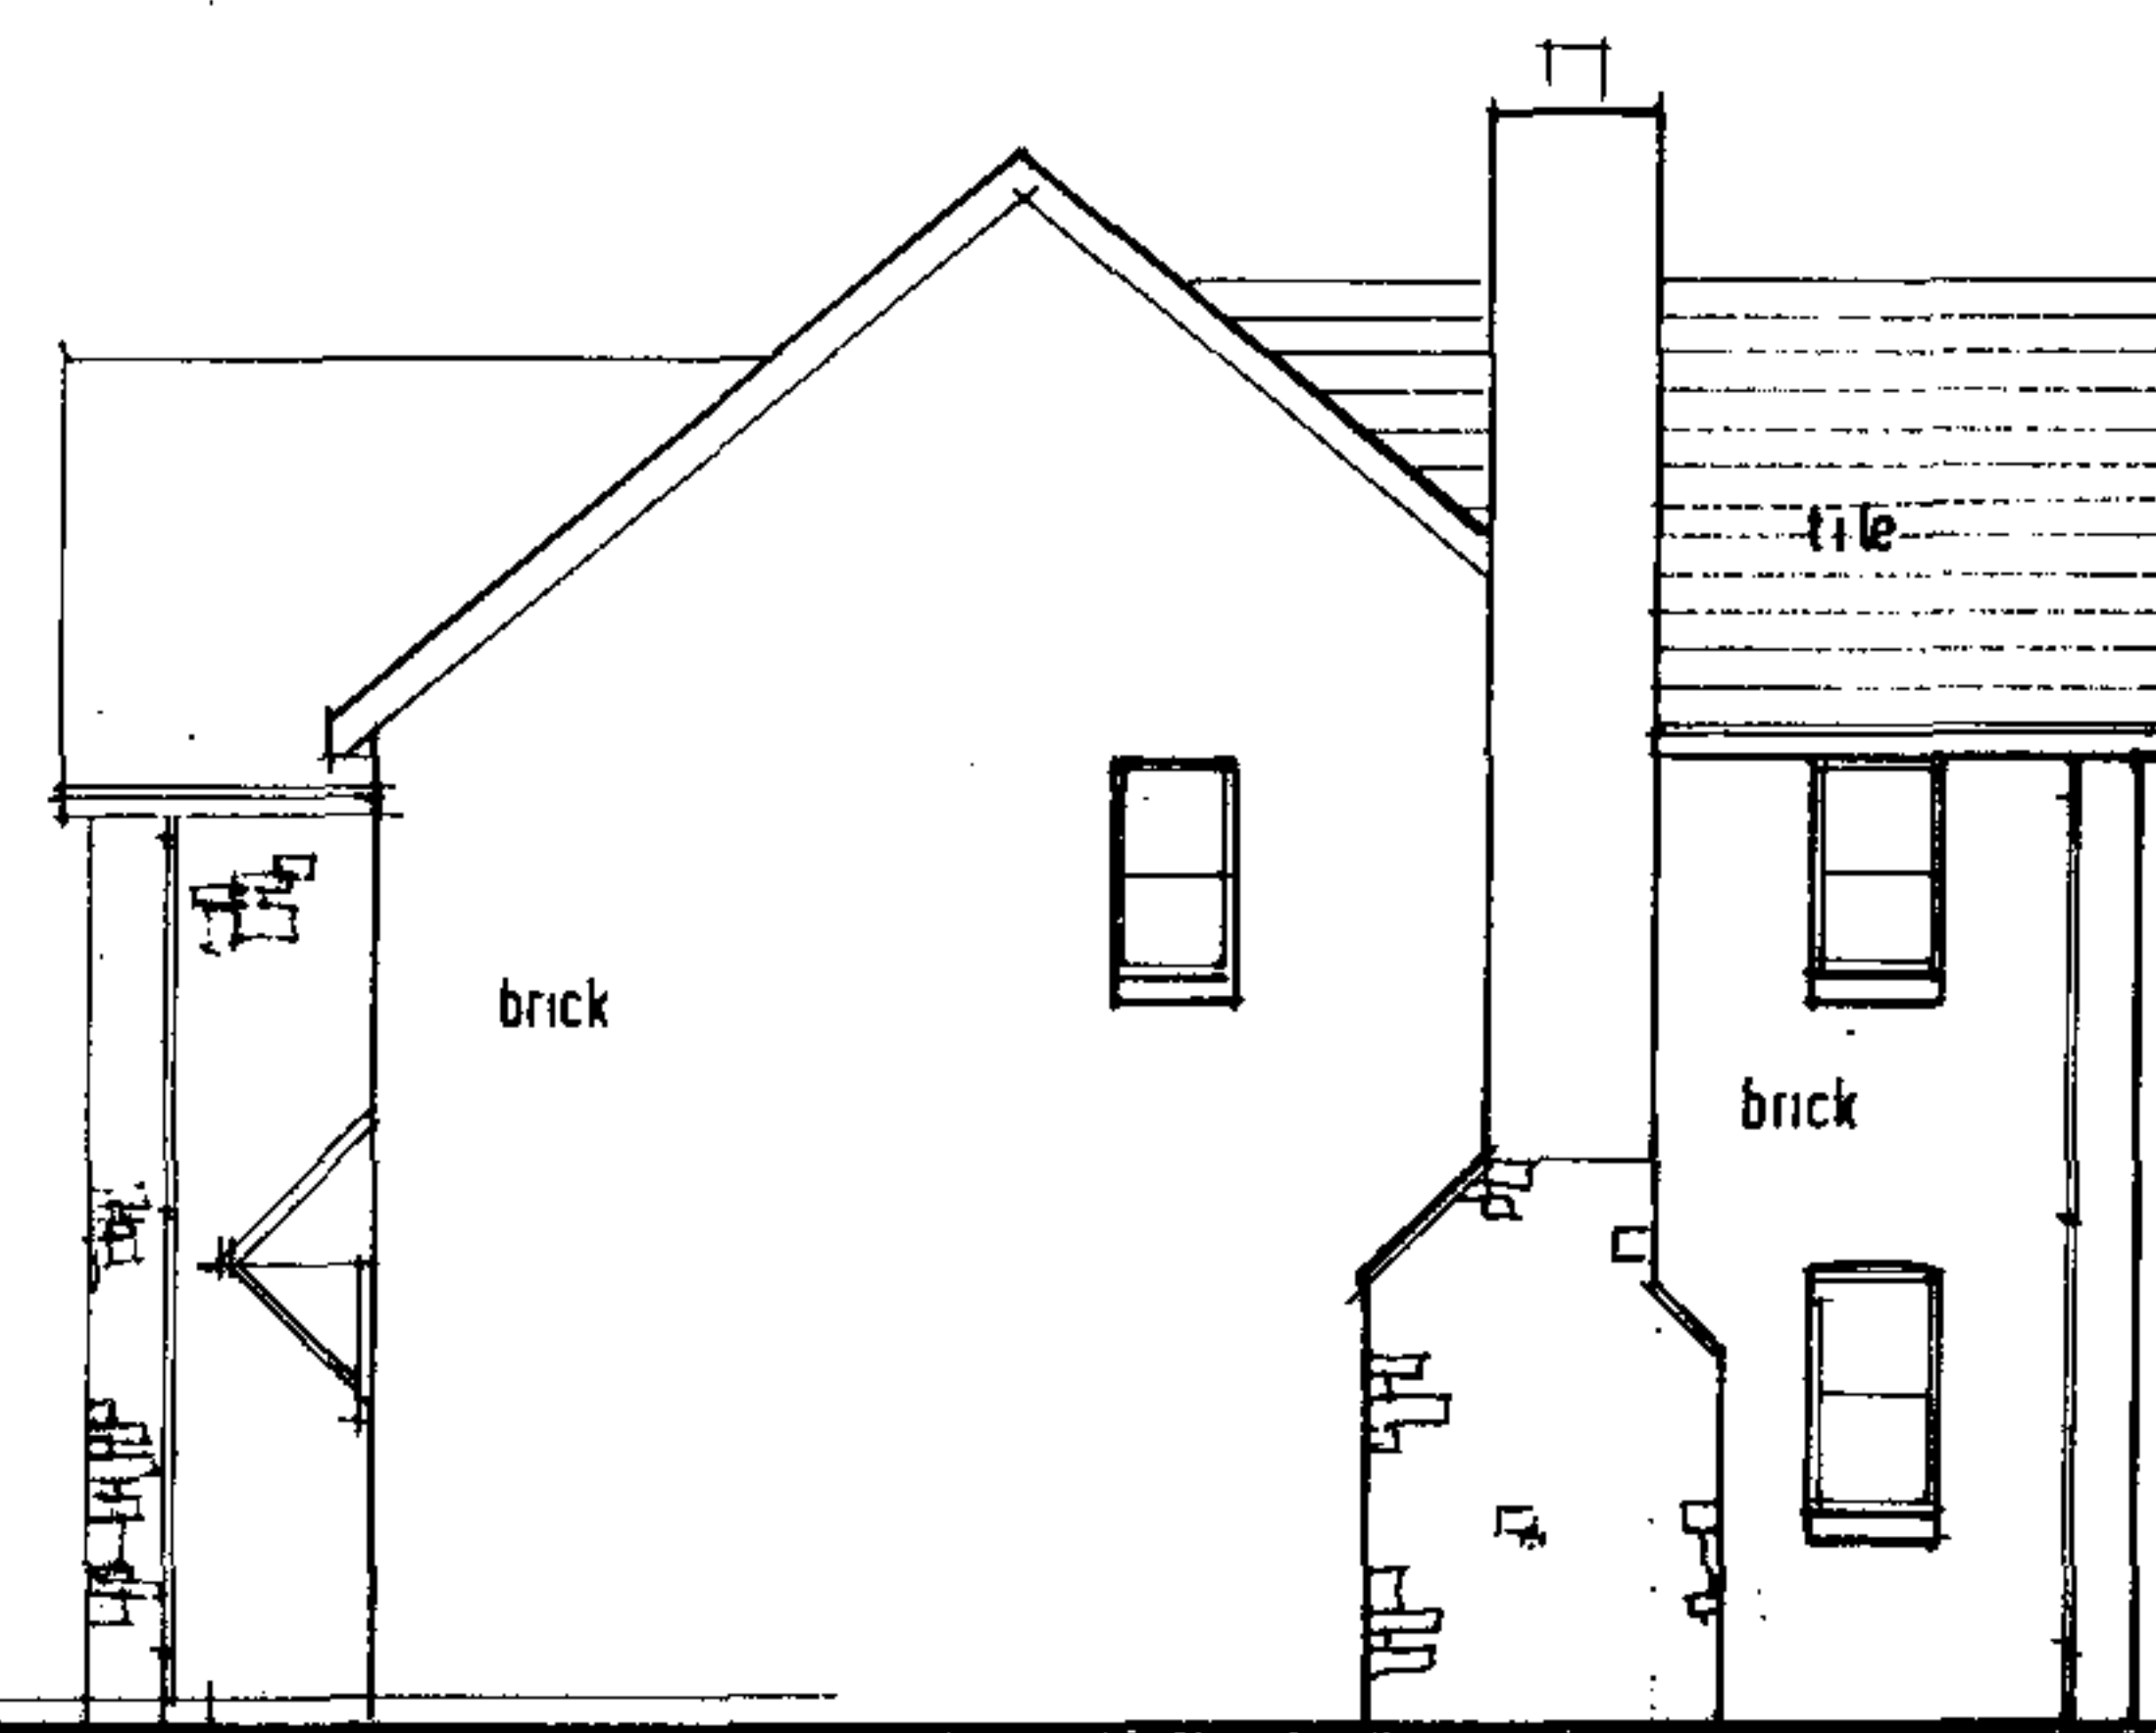


Side Elevation - east

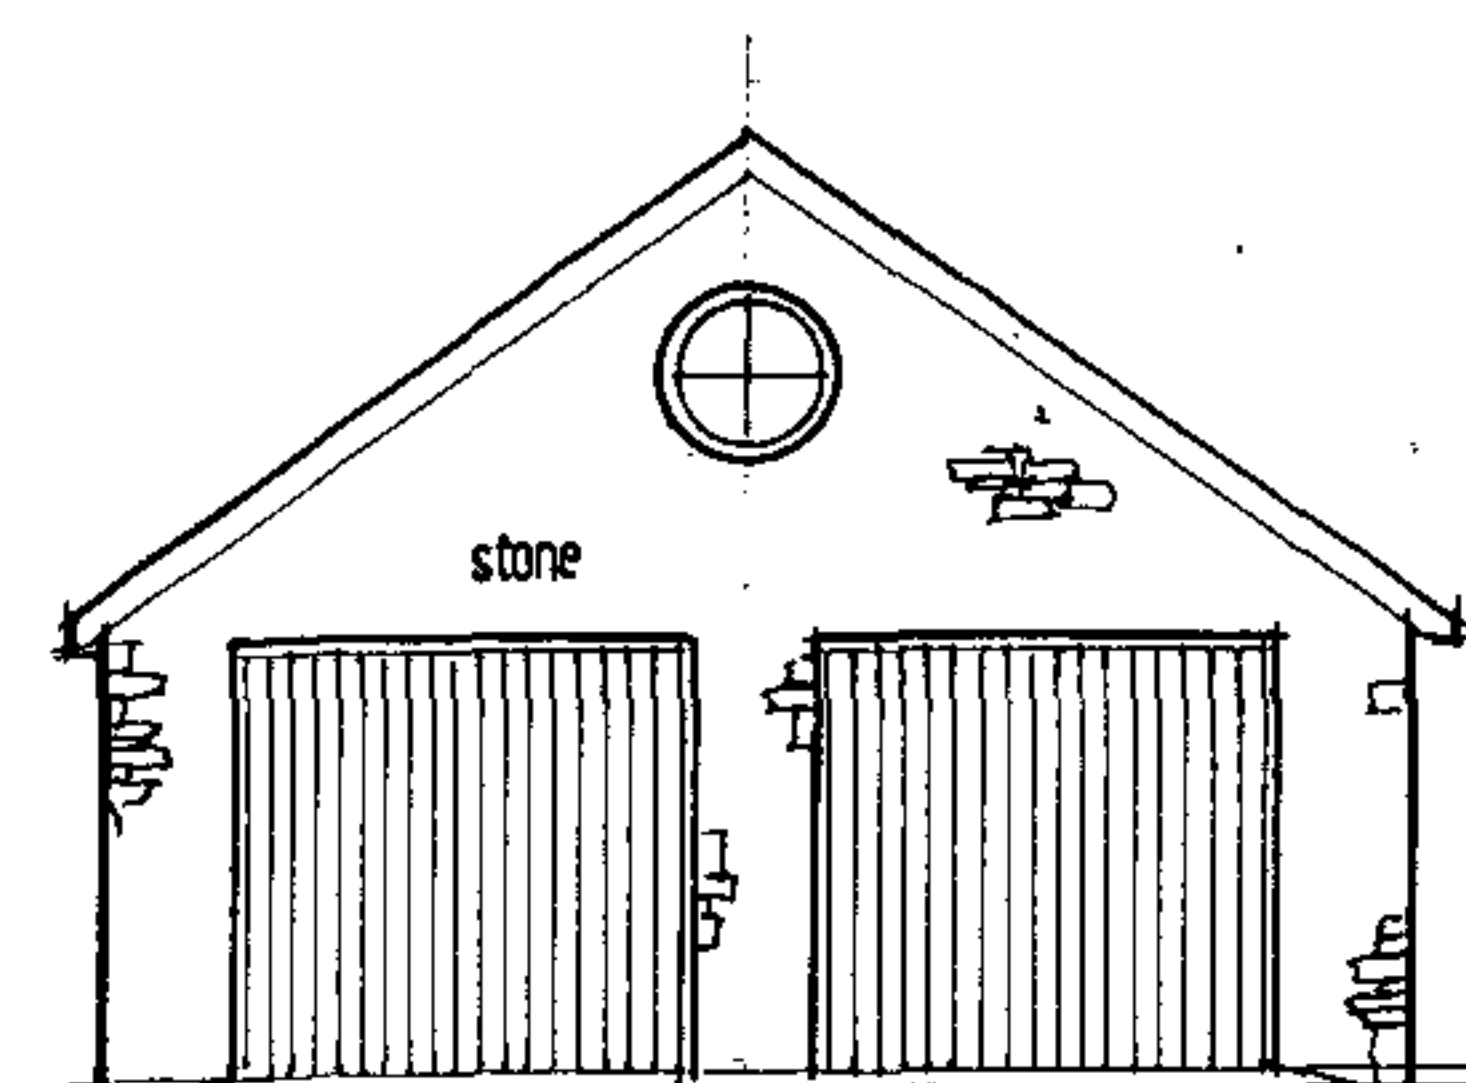


Garage Elevations - front

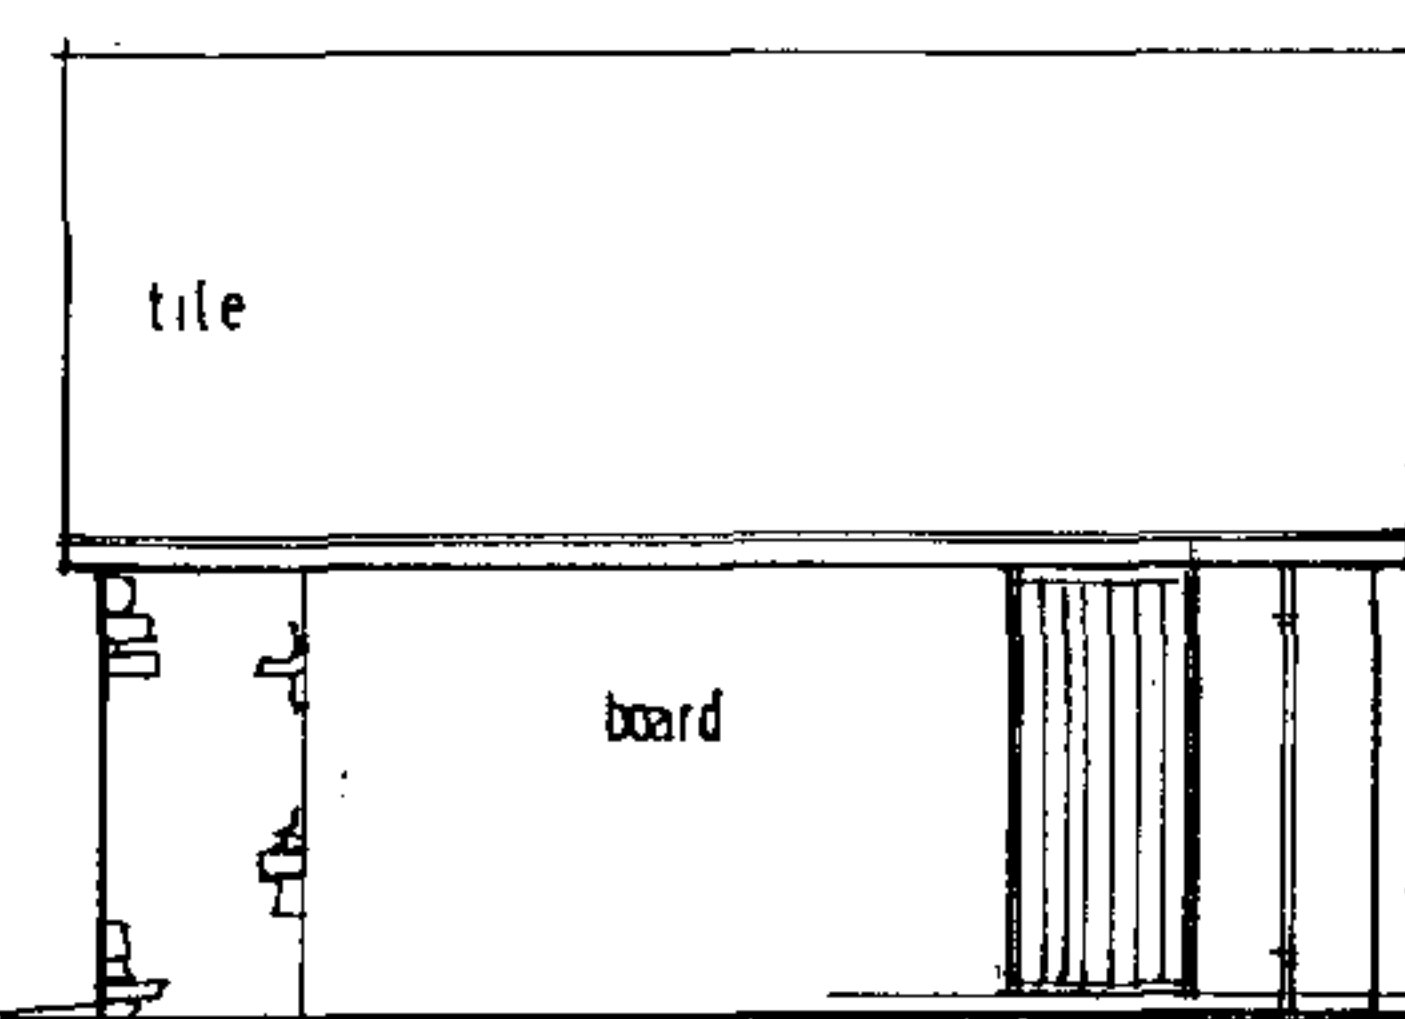

side

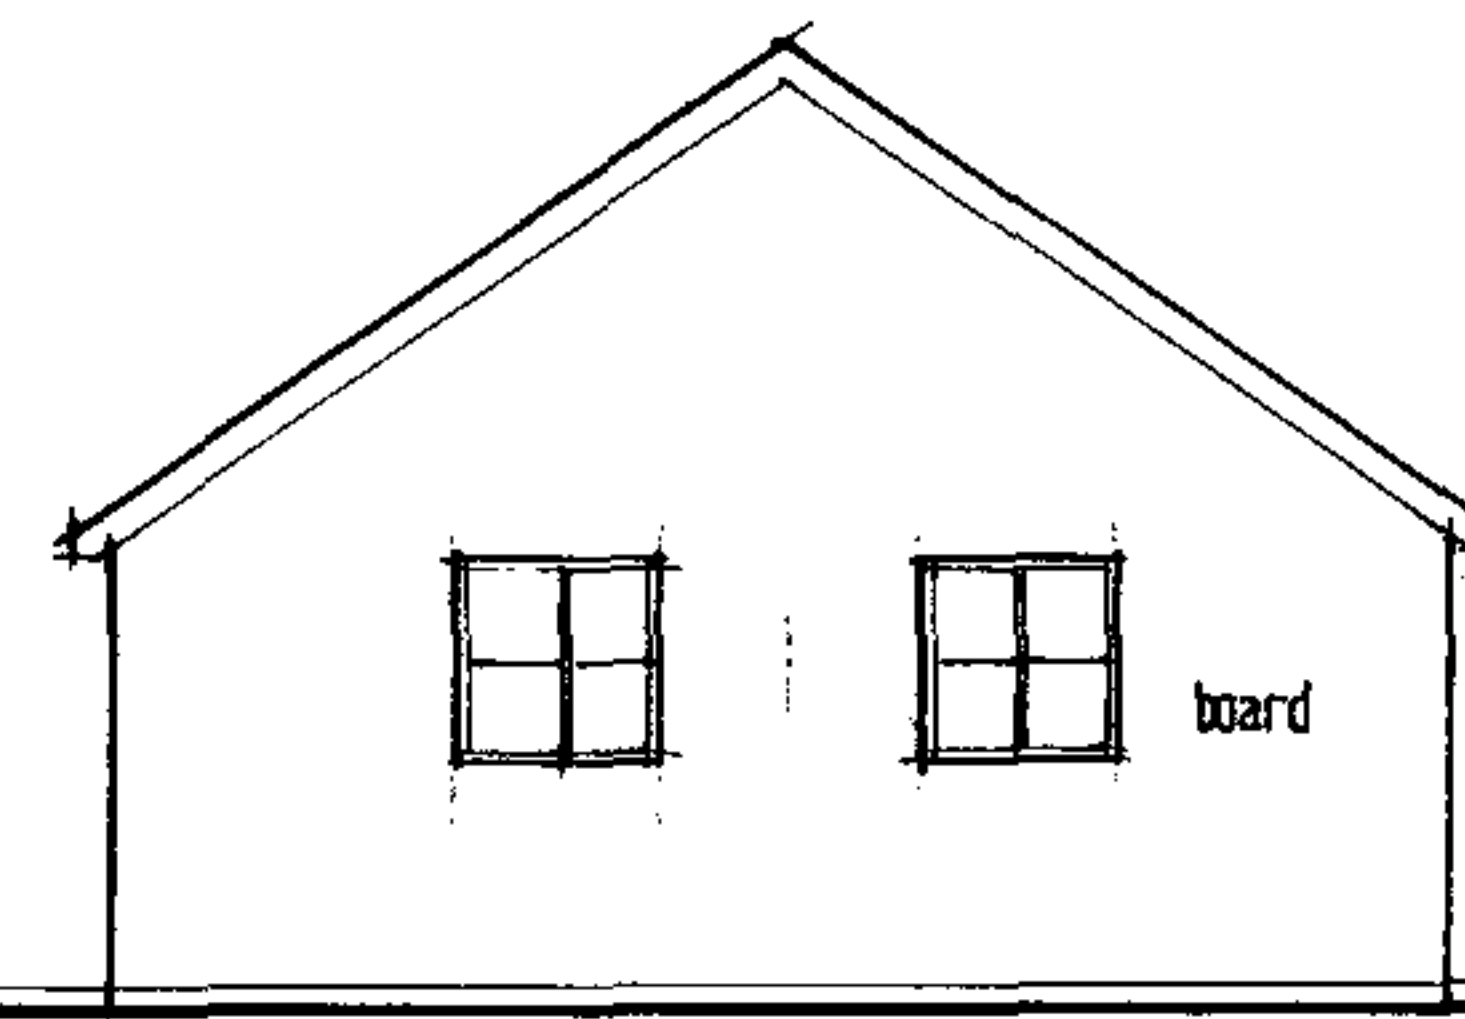

back

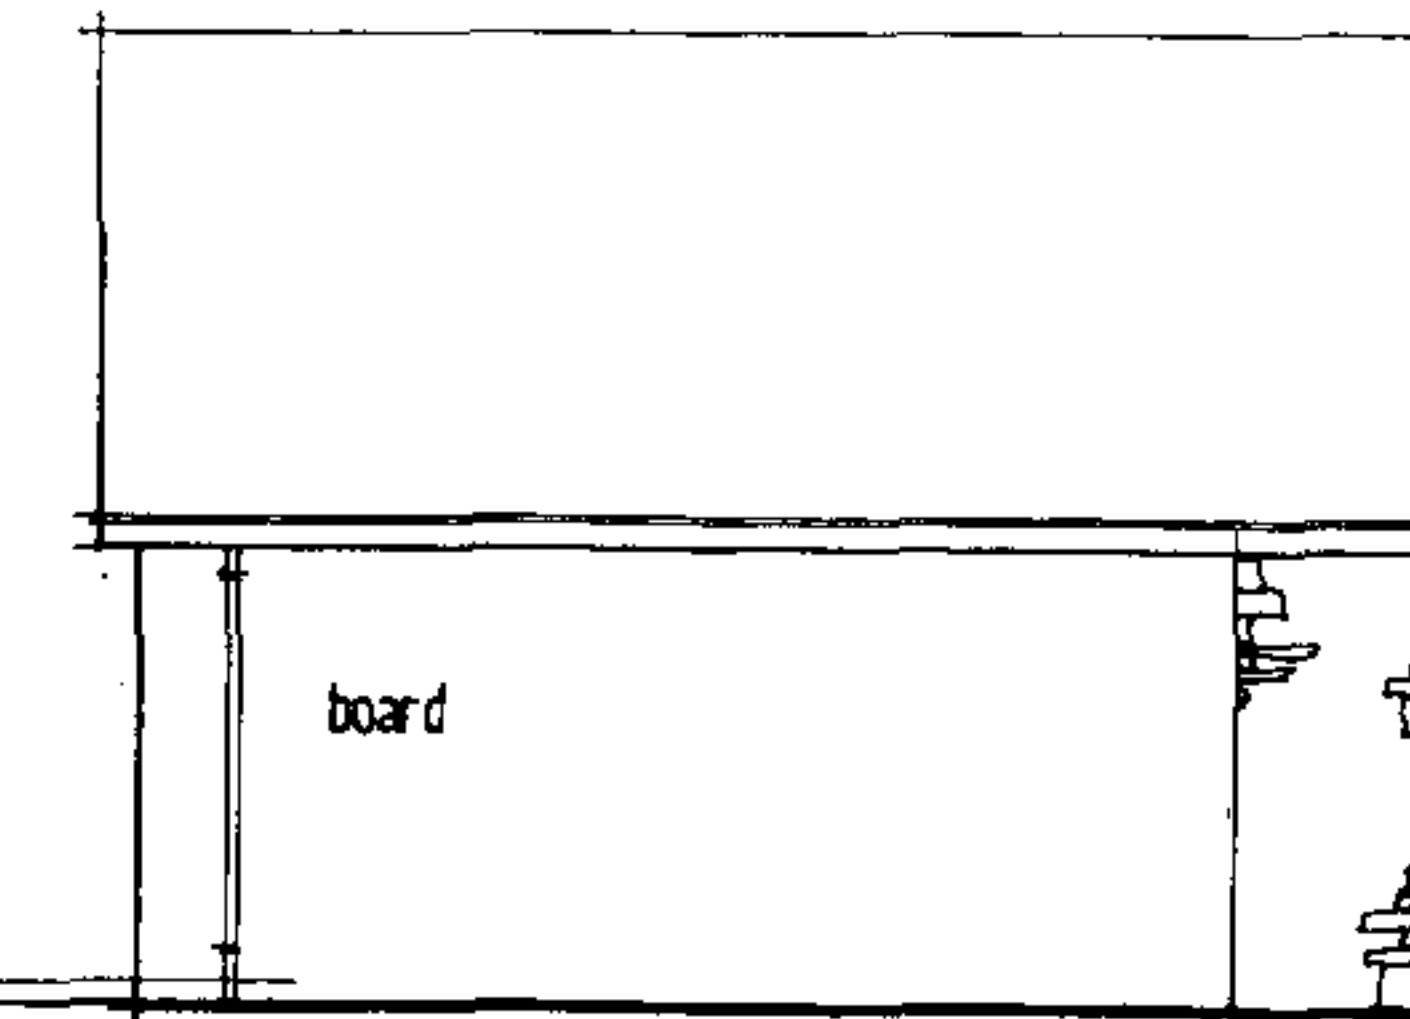

side

Nick La Barre
Dip. Arch (Btm), R.I.B.A.
Chartered Architect

Easters Court, Leominster
Herefordshire HR6 0DE

Telephone (01568) 619740
Facsimile (01568) 611802

PROJECT

Proposed New House

LOCATION

The Nags Head

CANON PYON

DRAWING

Elevations

SCALE

1:100

DATE

June 2010

DRAWING NUMBER

10872 - 4

REVISION

DO NOT SCALE - USE ONLY FIGURE DIMENSIONS
© COPYRIGHT RESERVED

HEREFORDSHIRE COUNCIL
PLANNING SERVICES
DEVELOPMENT CONTROL
11 JUN 2010
To:
Ack'd: File: