



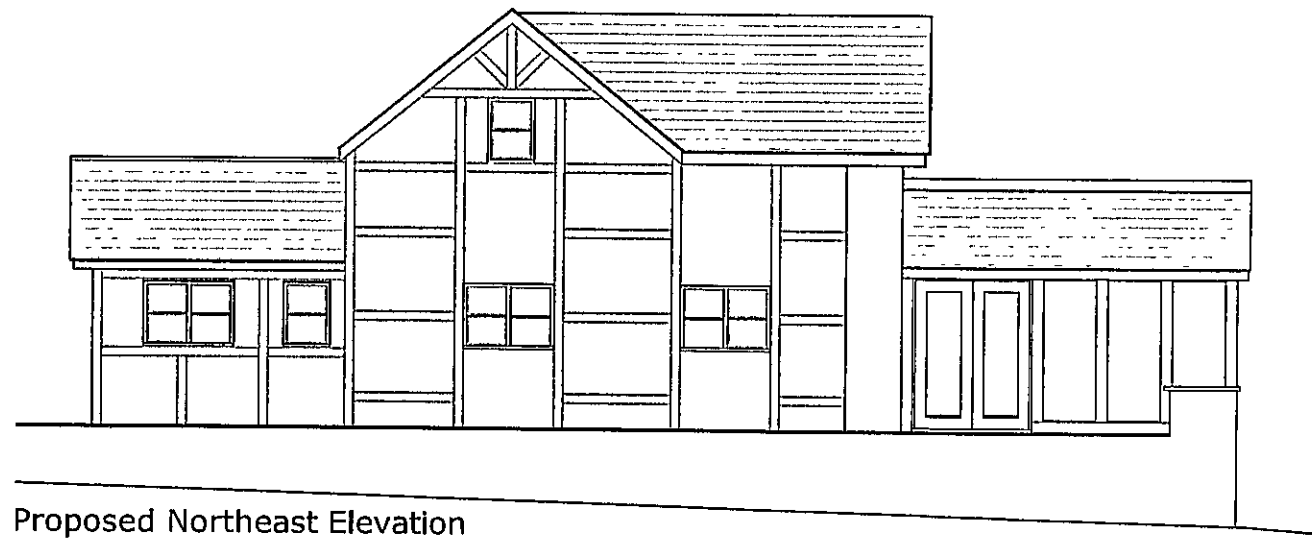


Proposed Northeast Elevation

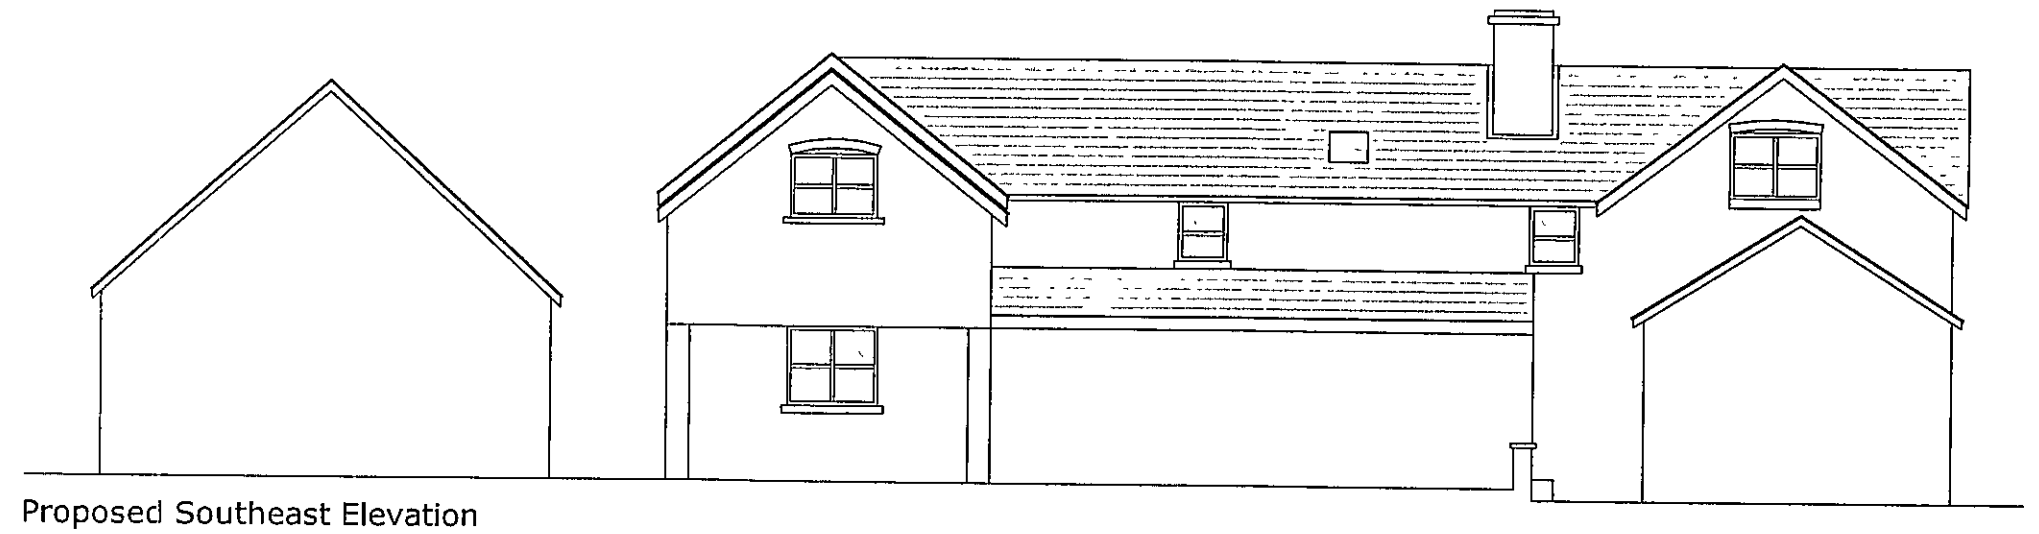


Proposed Southeast Elevation




Proposed Northwest Elevation

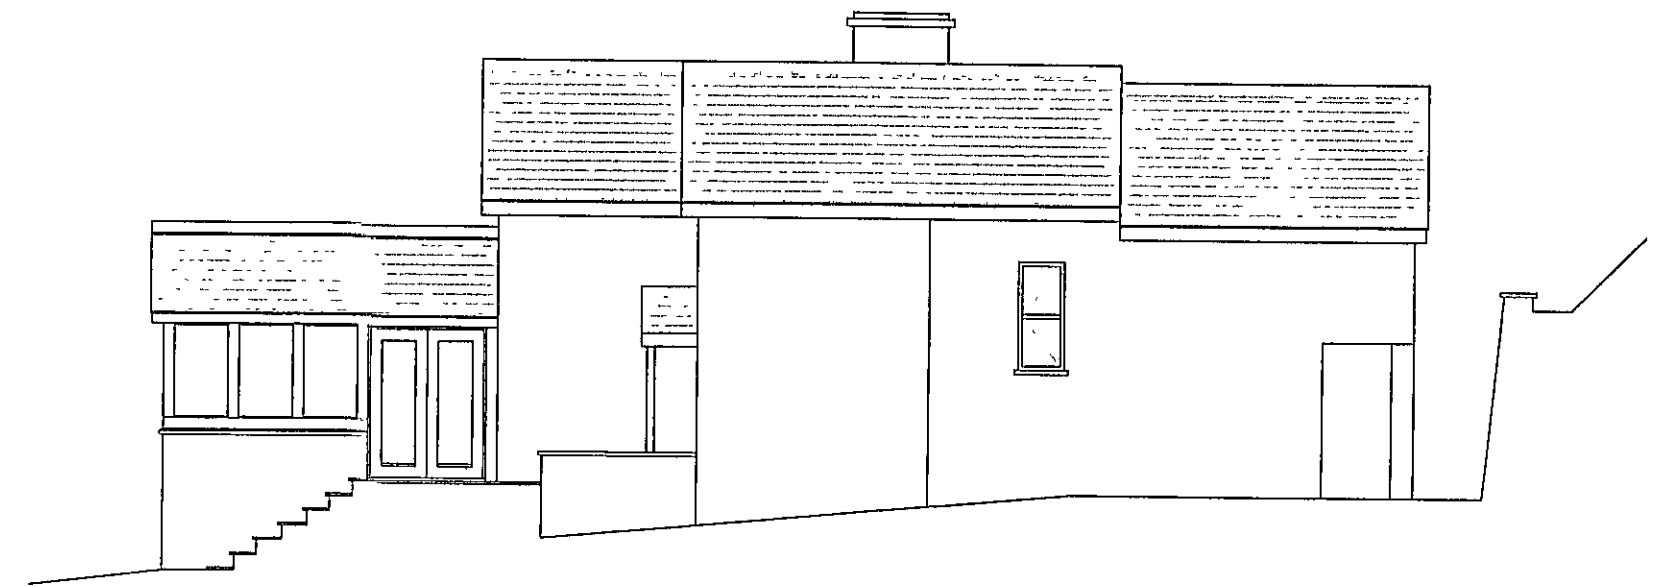


Proposed Southwest Elevation

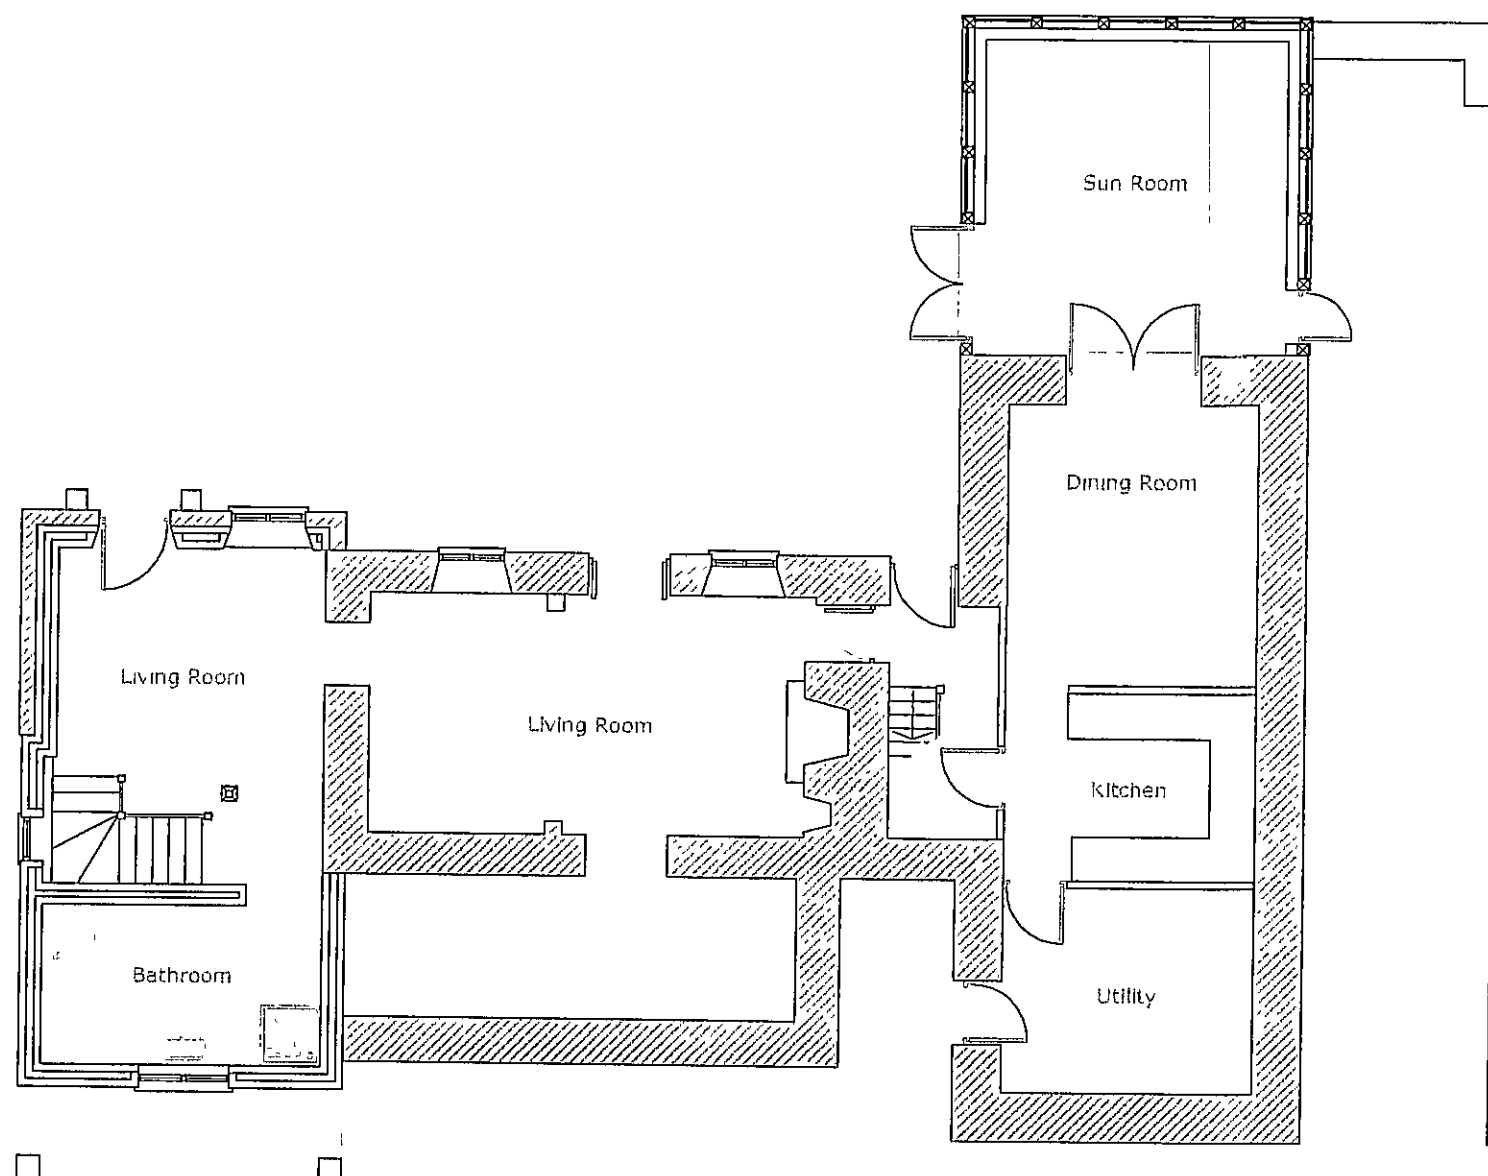

Proposed Ground Floor Plan

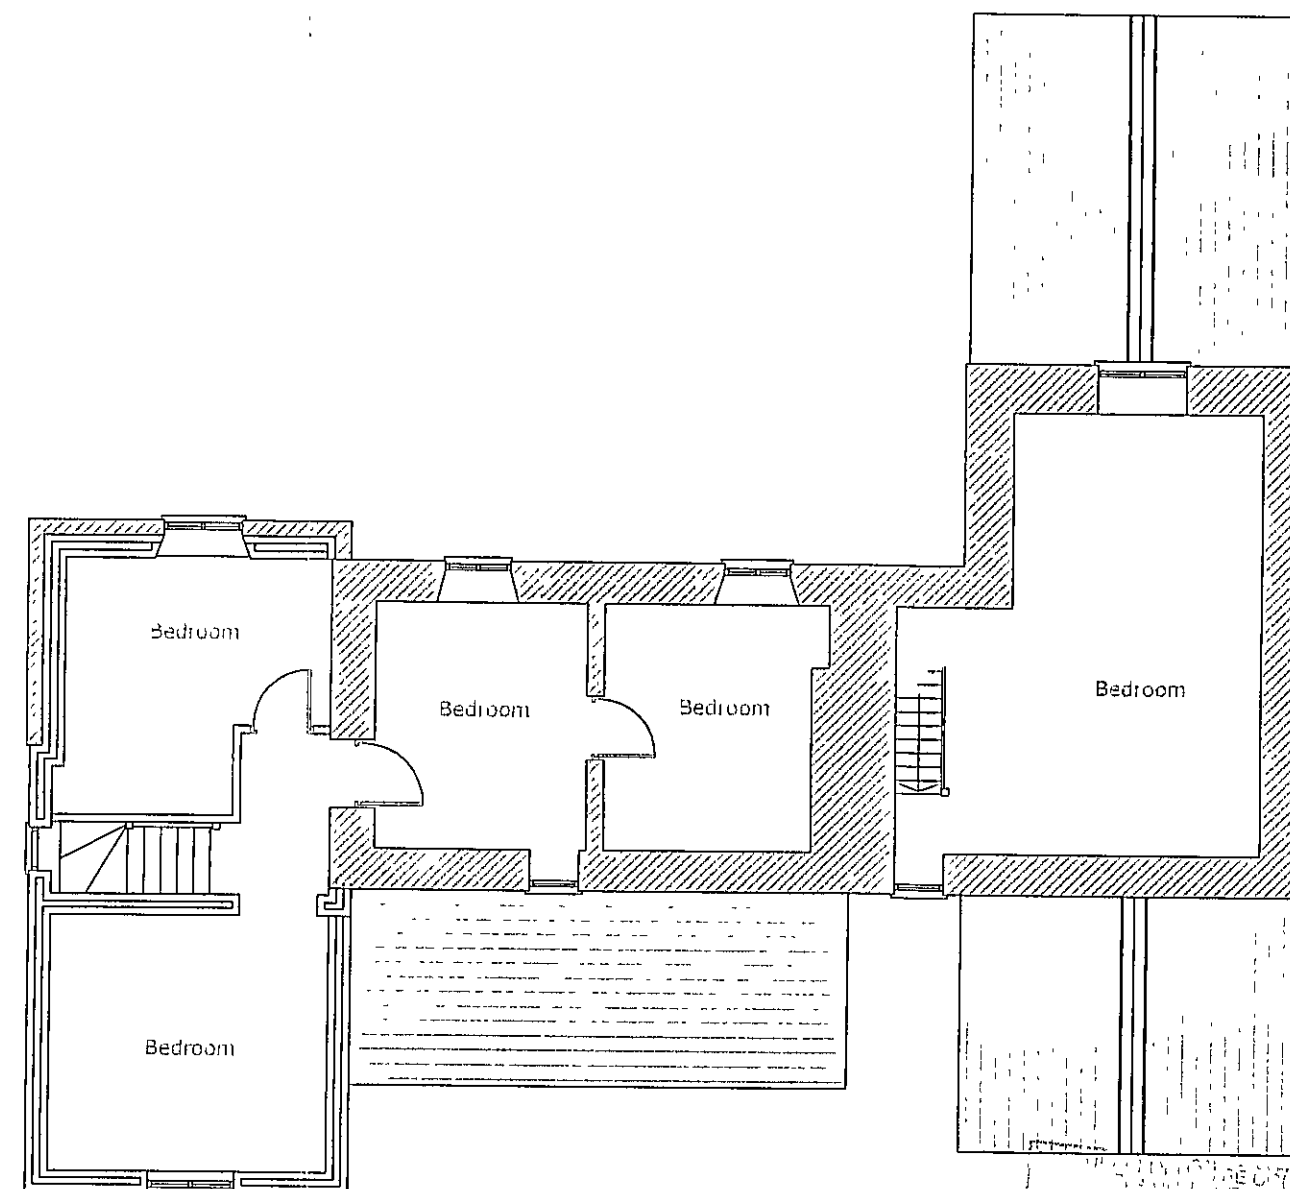

Proposed First Floor Plan

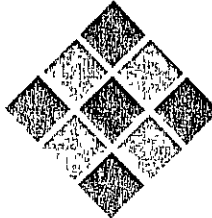 Bernard Eacock Ltd Town Planning & Architectural Services 17 Park Street Hereford, Herefordshire HR3 0EP T: 01432 344444 F: 01432 344444 E: info@bernard-eacock.co.uk		
Client: Mr and Mrs Palmer		
Site: Orling Castle Merbach Hill Clifford Herefordshire HR3 5HB		
Title: Proposed Plans and Elevations		
Date: 09/10/2011	Version: V1	Drawn by: FAH
Scale: 1:100 @ A2	Drawing number: BEL11-041-05	