


# EXISTING

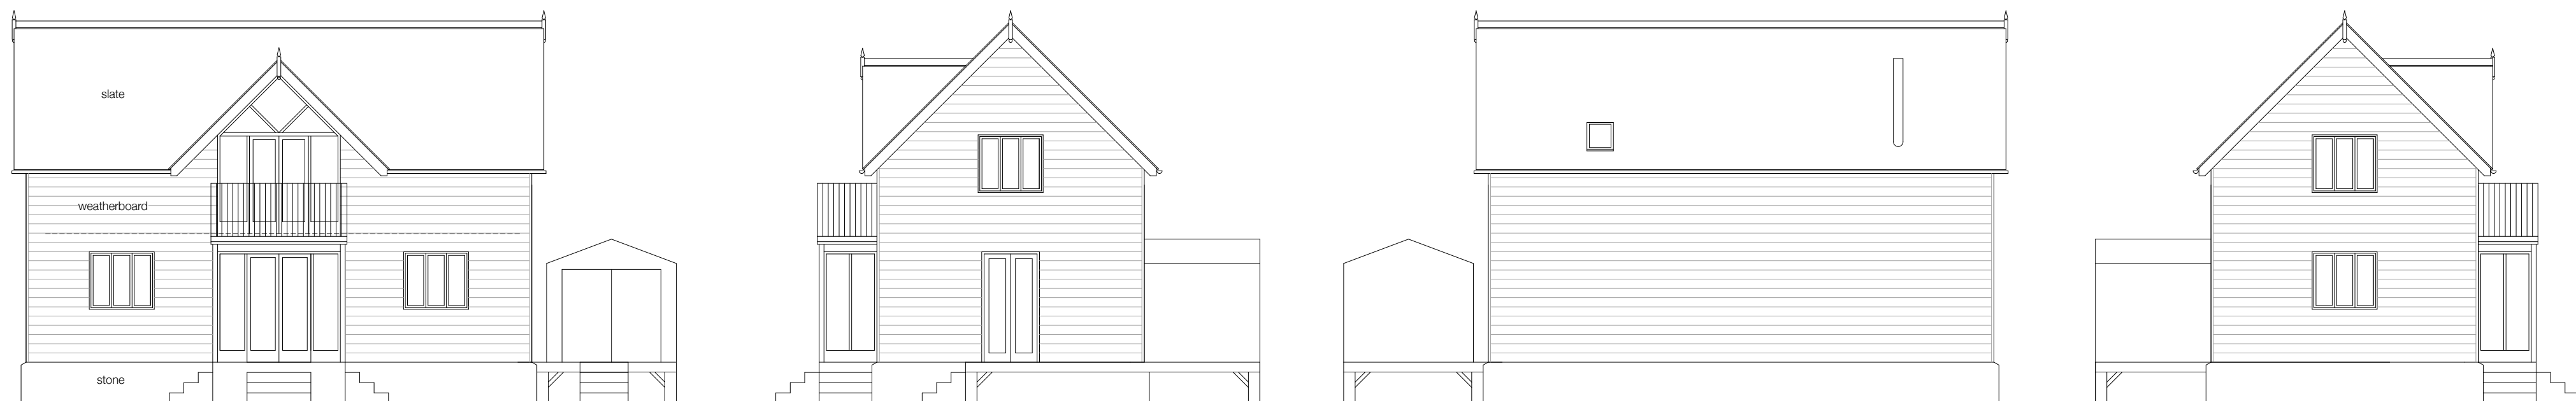


SOUTH ELEVATION


EAST ELEVATION

NORTH ELEVATION


WEST ELEVATION

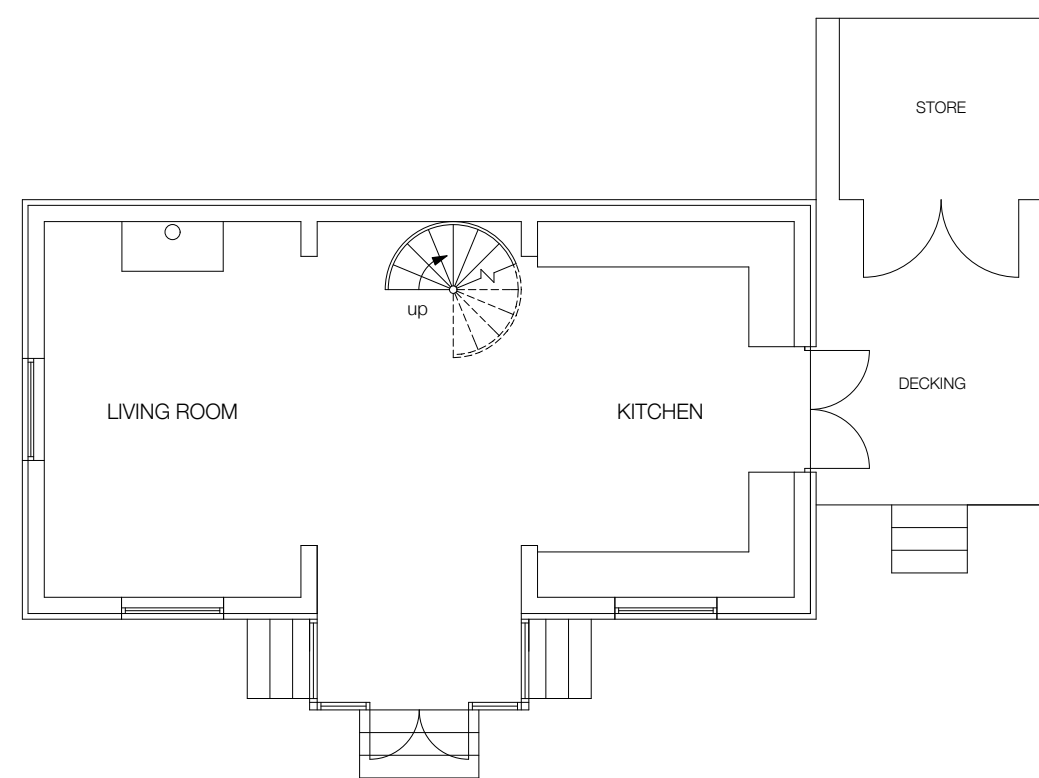


GROUND FLOOR PLAN

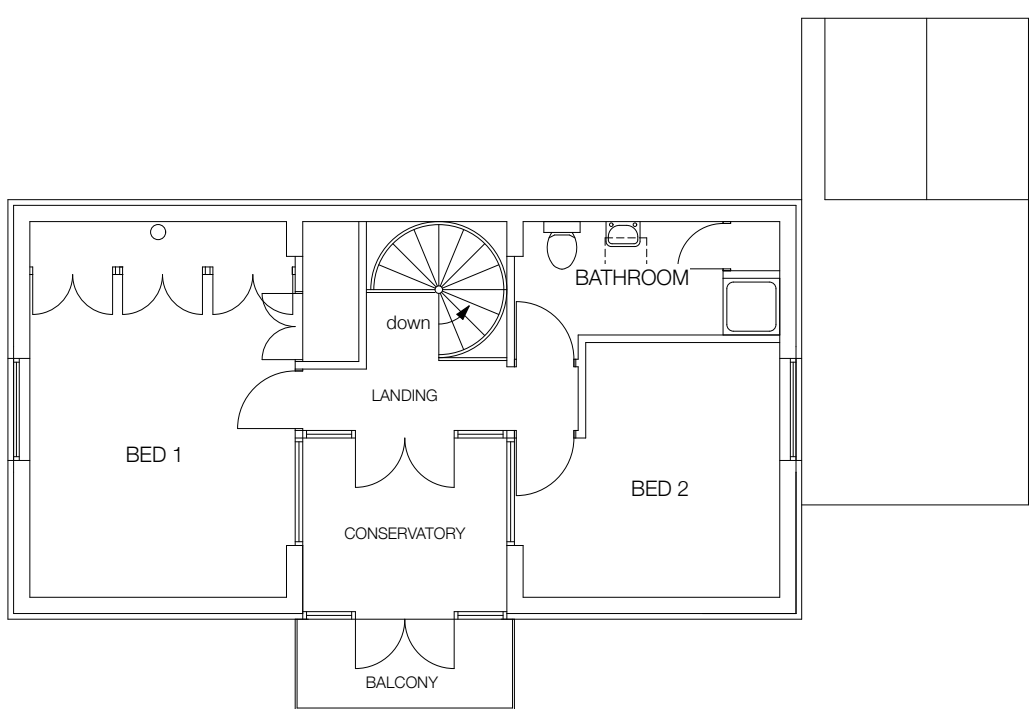

FIRST FLOOR PLAN

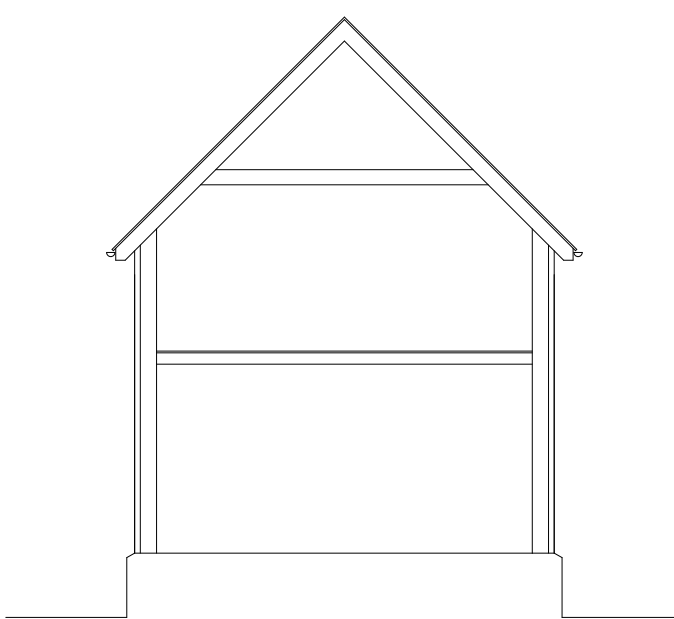

SECTION

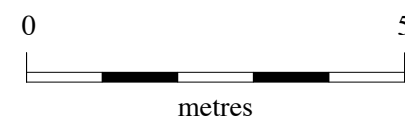

Proposed Extension & Alterations to  
Old Hill Barn, Eyton HR6 0BZ  
SURVEY DRAWING  
Scale 1:100 (A2 paper) May 2019 Dwg No 120•1

PAUL TITLEY  
Architectural Consultant  
New Cottage, Eyton, Leominster HR6 OAQ  
ptdesign@btconnect.com  
Tel: 01568 615507