


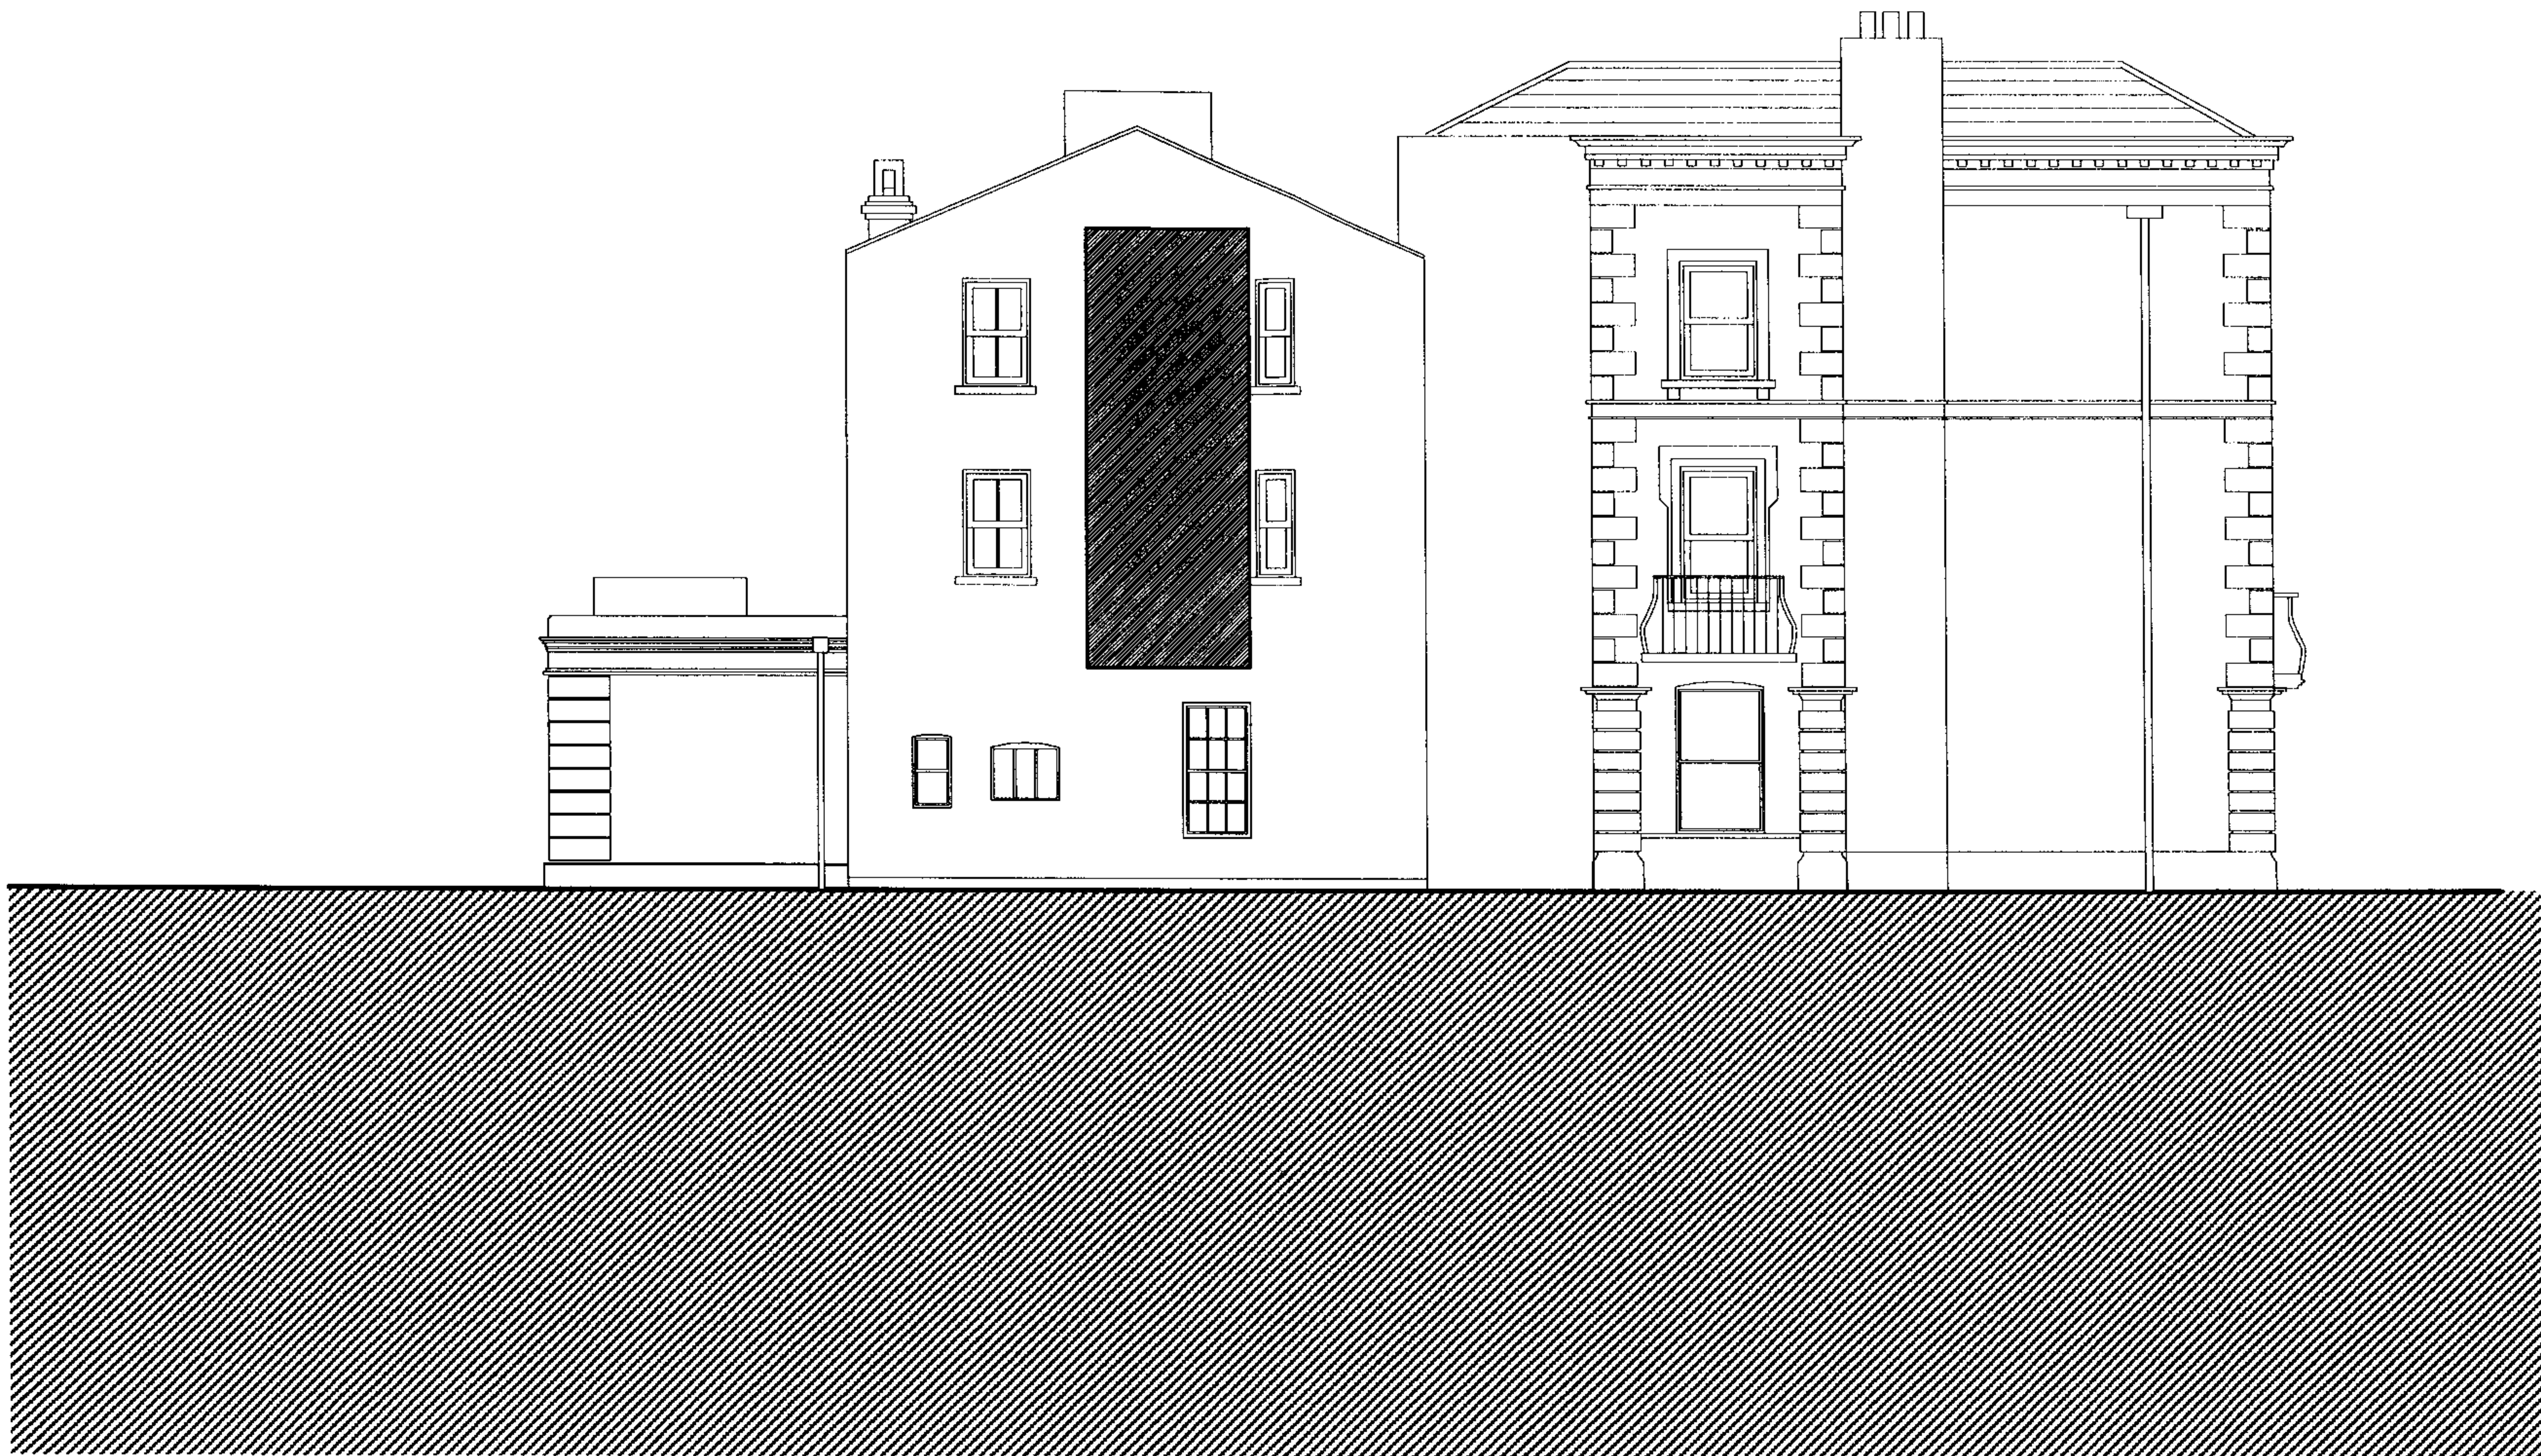

North East Elevation Existing

General Notes 1. Do not scale off this drawing. 2. Any discrepancies to be referred to the Architect. 3. This drawing is to be read in conjunction with all relevant Specifications and other drawings issued by the Architect, Structural Engineer and other Specialists. 4. This drawing is copyright and is not to be reproduced.	Specific Notes	Revision	Date	Details of revision	Project Castle House Hotel						
					Drawing Title North East Elevation Existing						
					Status	Planning	Date	April 2008	Dwg_No	Drawn By	GT
					Scale	1:100 @ A3	Job_No	1629	1629/1/E/000/4	Revision	✓

rra

ard architects

Packers House - 25 West Street
Hereford - HR4 0BX

☎ +44 (0)1432 278 707

✉ +44 (0)1432 266 339

• hereford@rra-arch.com

• rra-arch.com