




CE08/1805/F

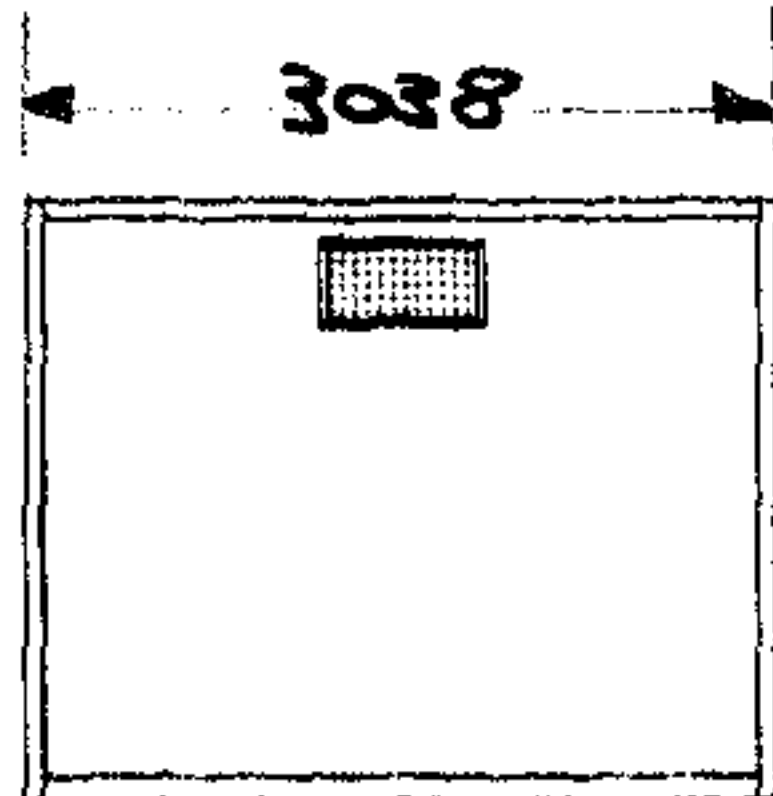


L/H ELEVATION

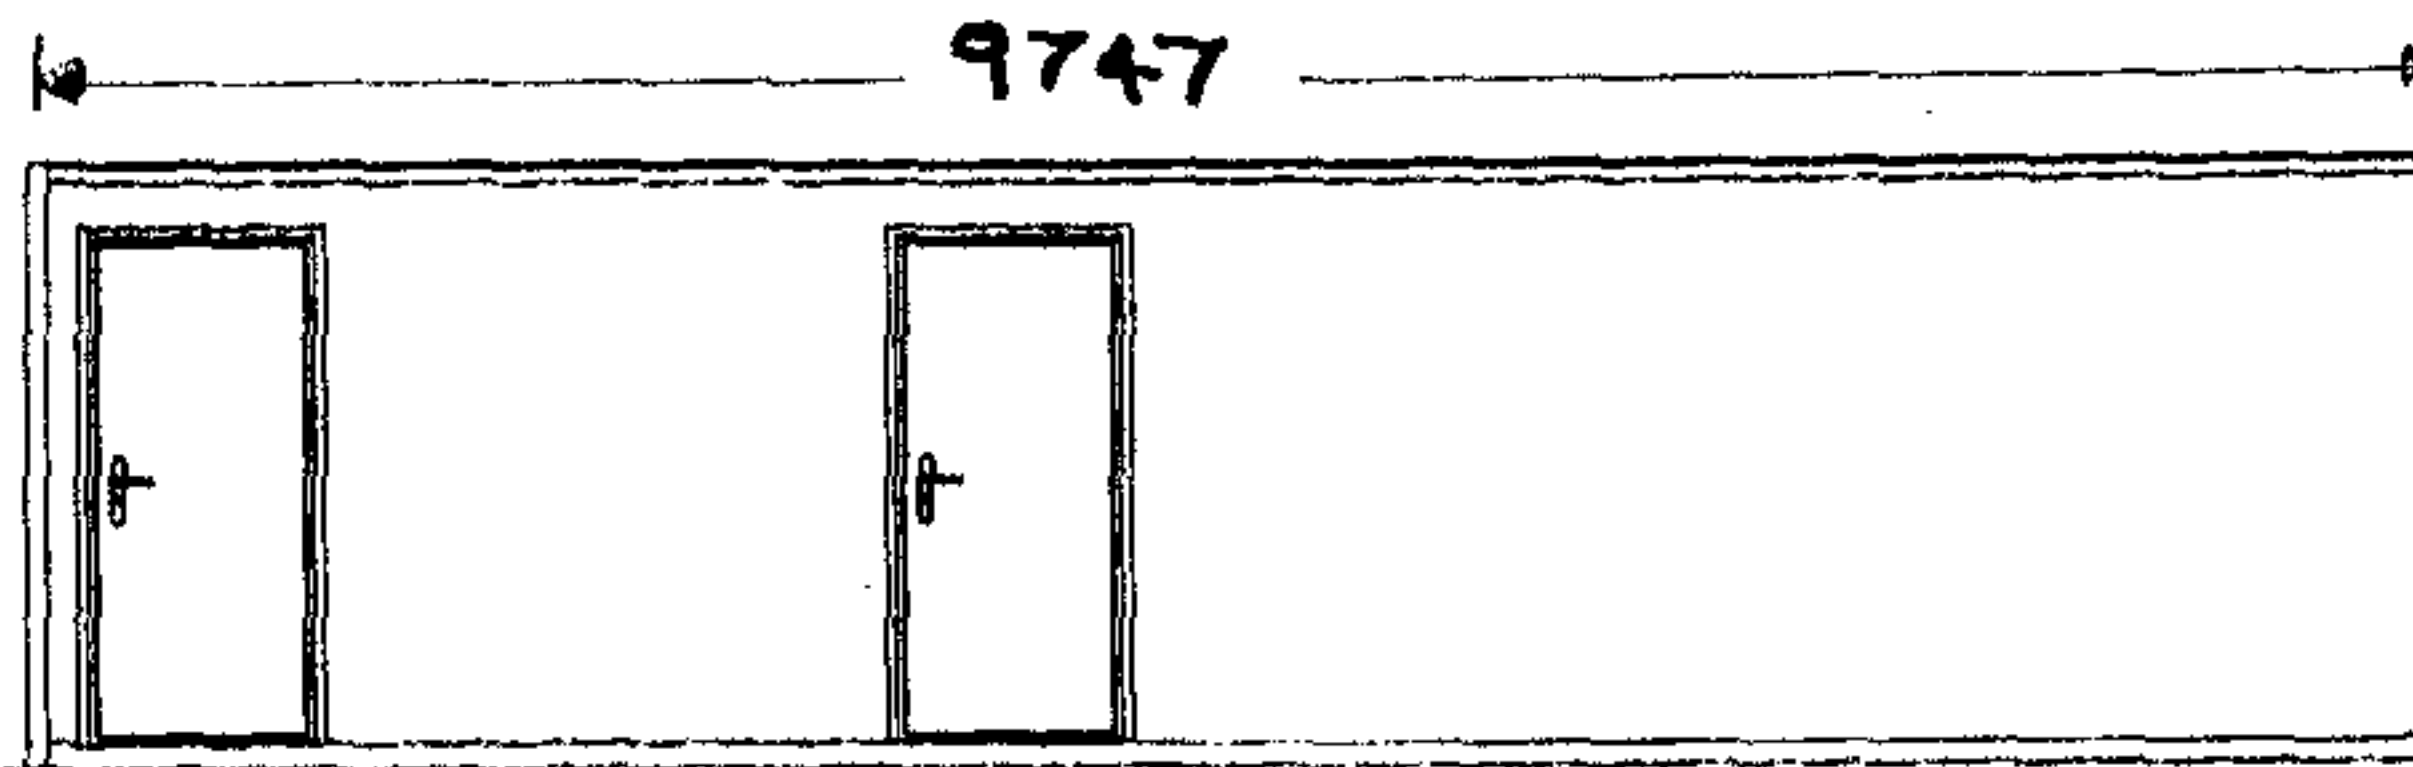


FRONT ELEVATION

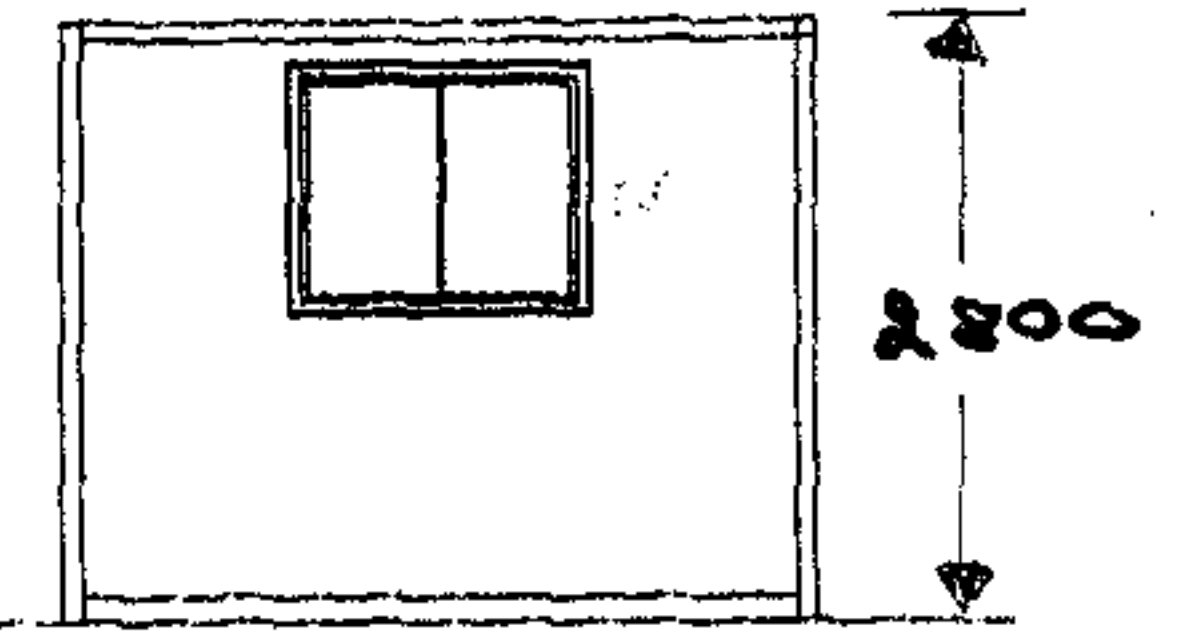

R/H ELEVATION

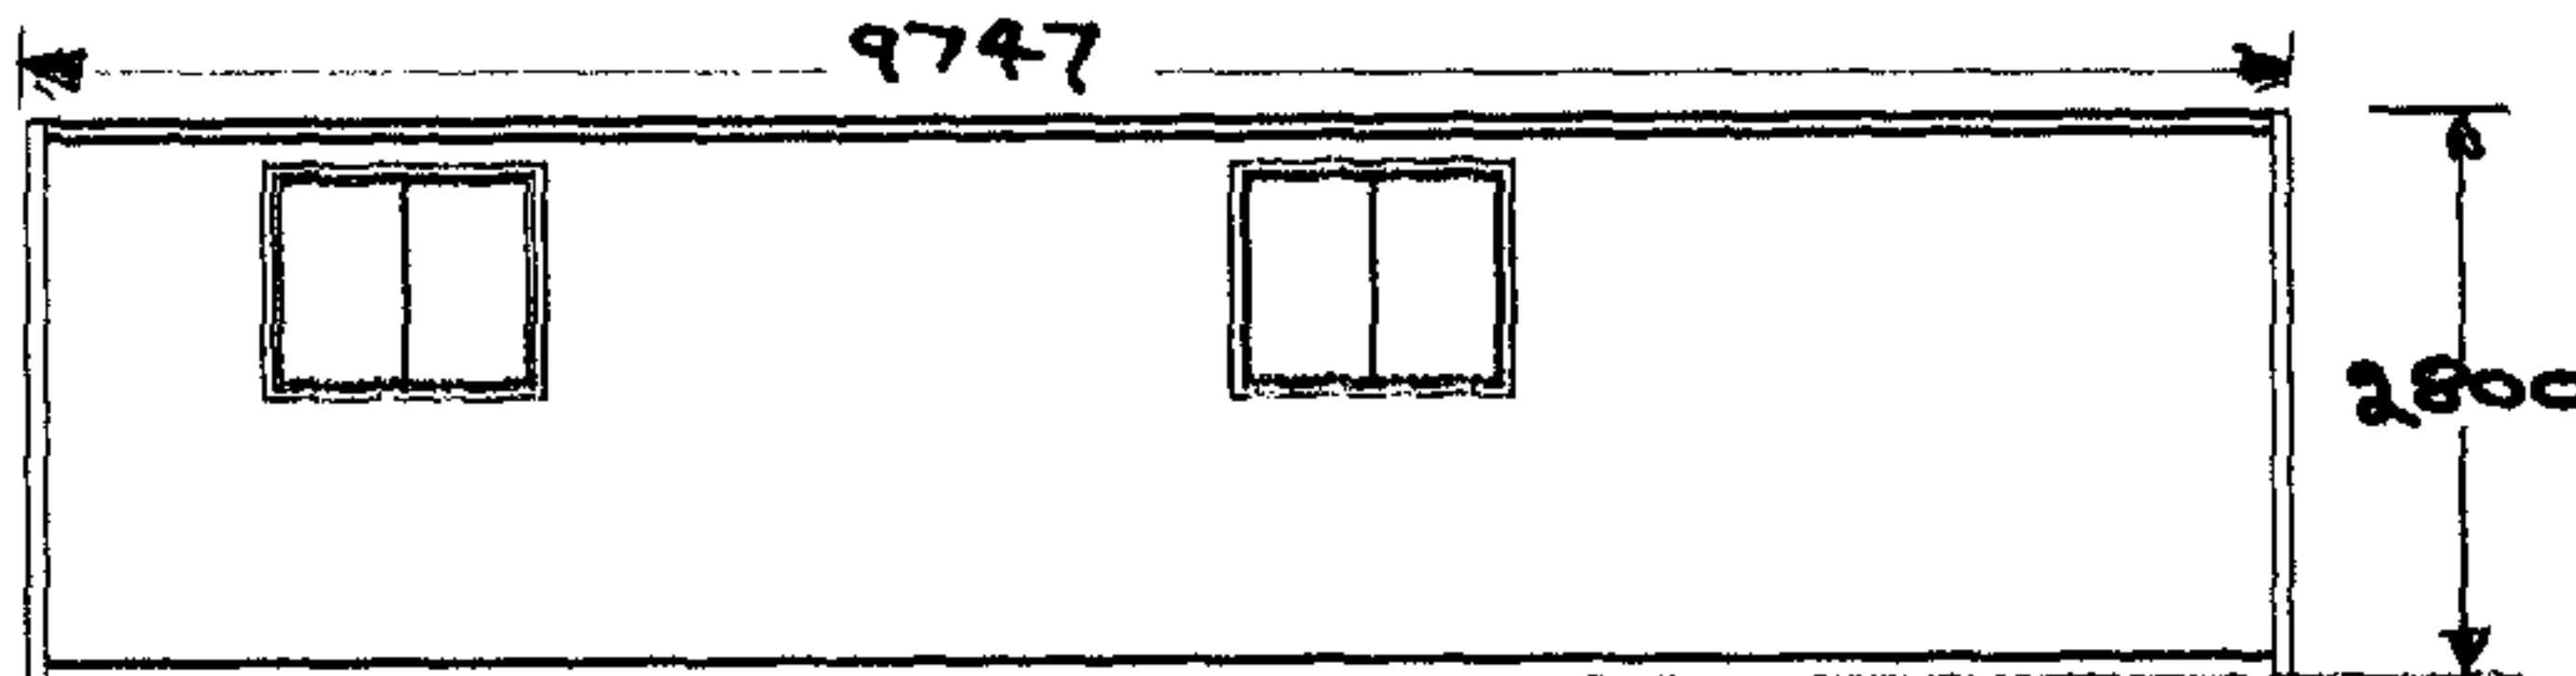

REAR ELEVATION

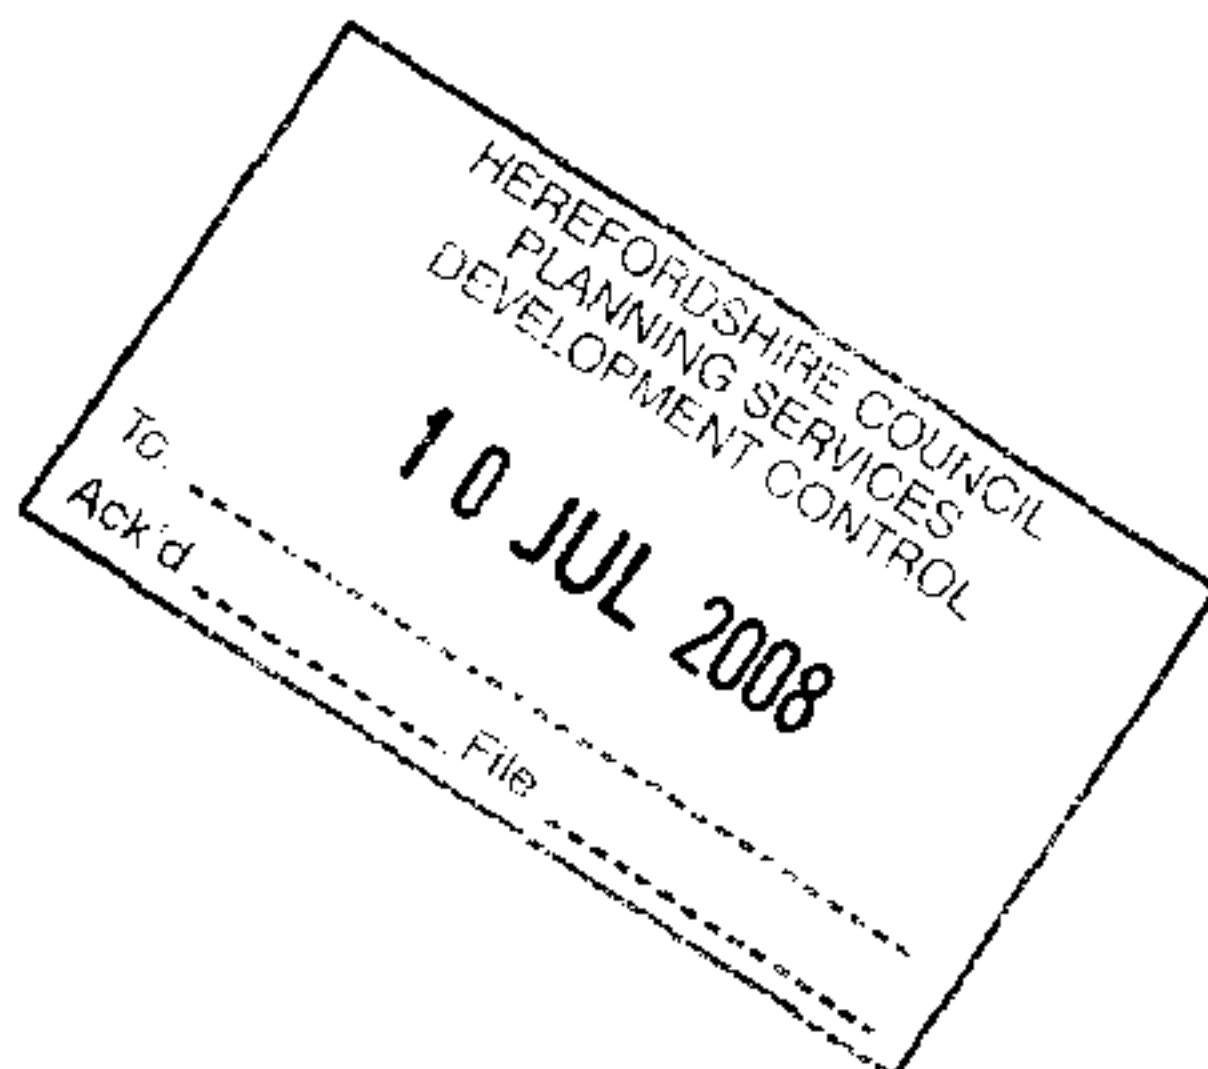

DIMENSIONS = mm

B	04/02/08	Company Change: Updated Elevations
A	02/06/08	FIRST ISSUE
REV.	DATE	DETAILS
APPROVAL BOX		
Name:		Signature:
Position:		Date:
DRAWN	AJT	DATE 02/06/08

TITLE Cabin Centre 32'x10'
3 Bay Unit -Elev



DRG. No.
CAB _3210 AB
Elevations