
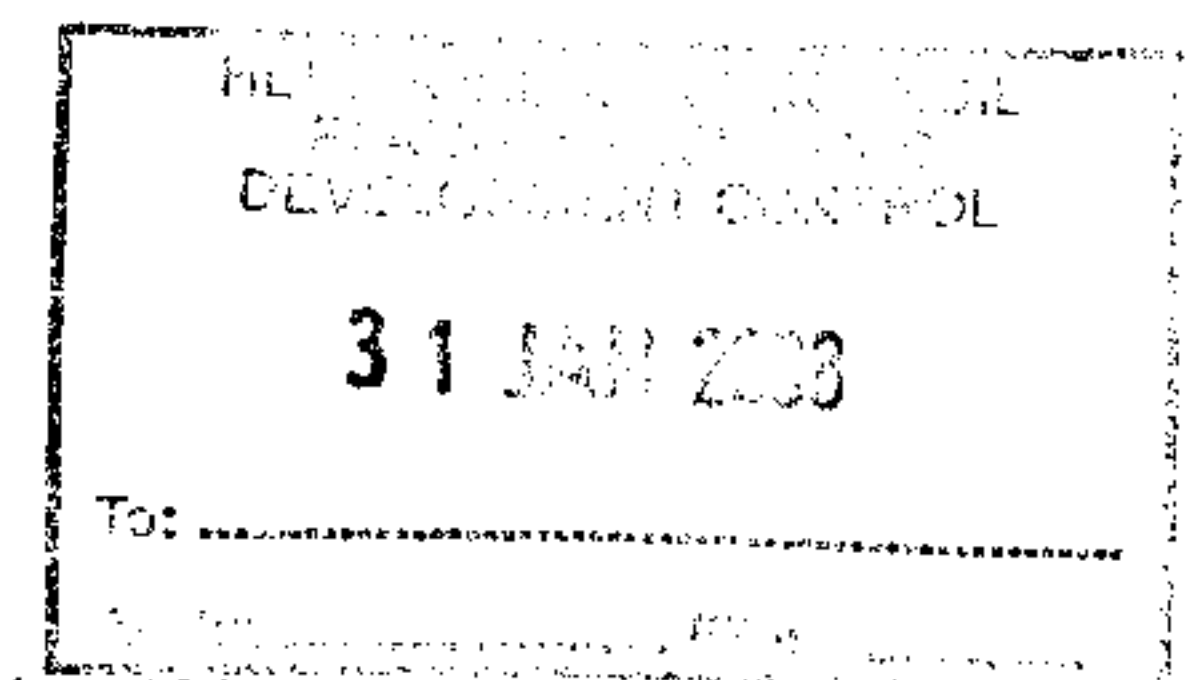
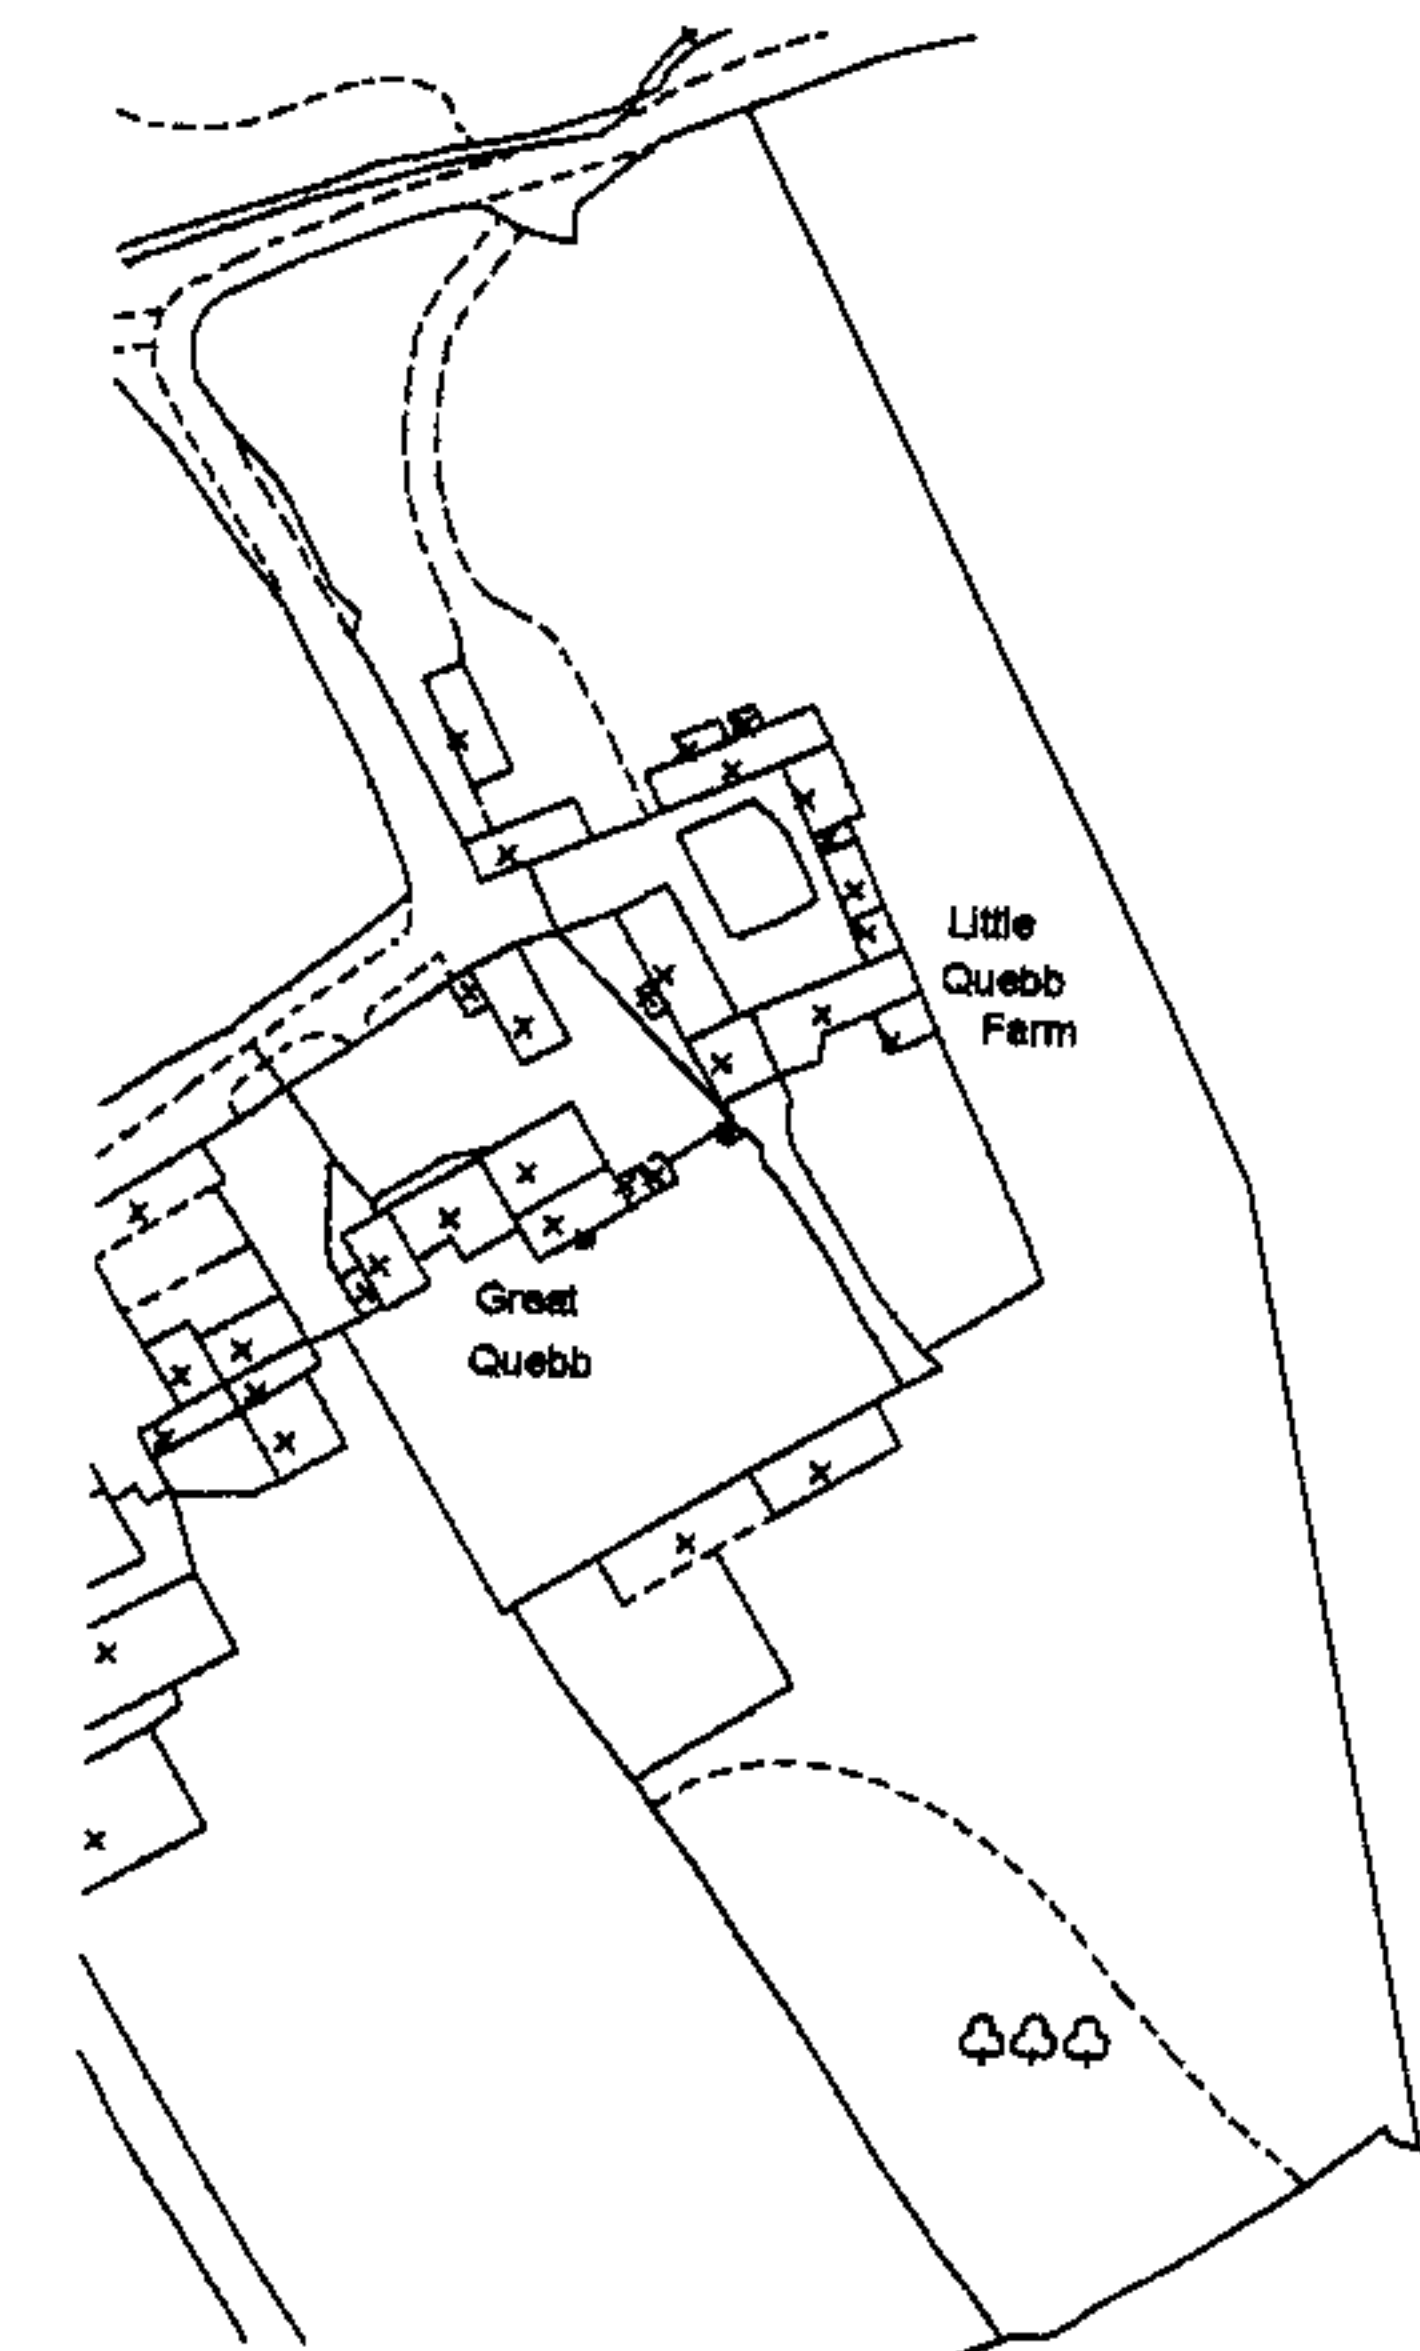


NW 08 / 0284 / F

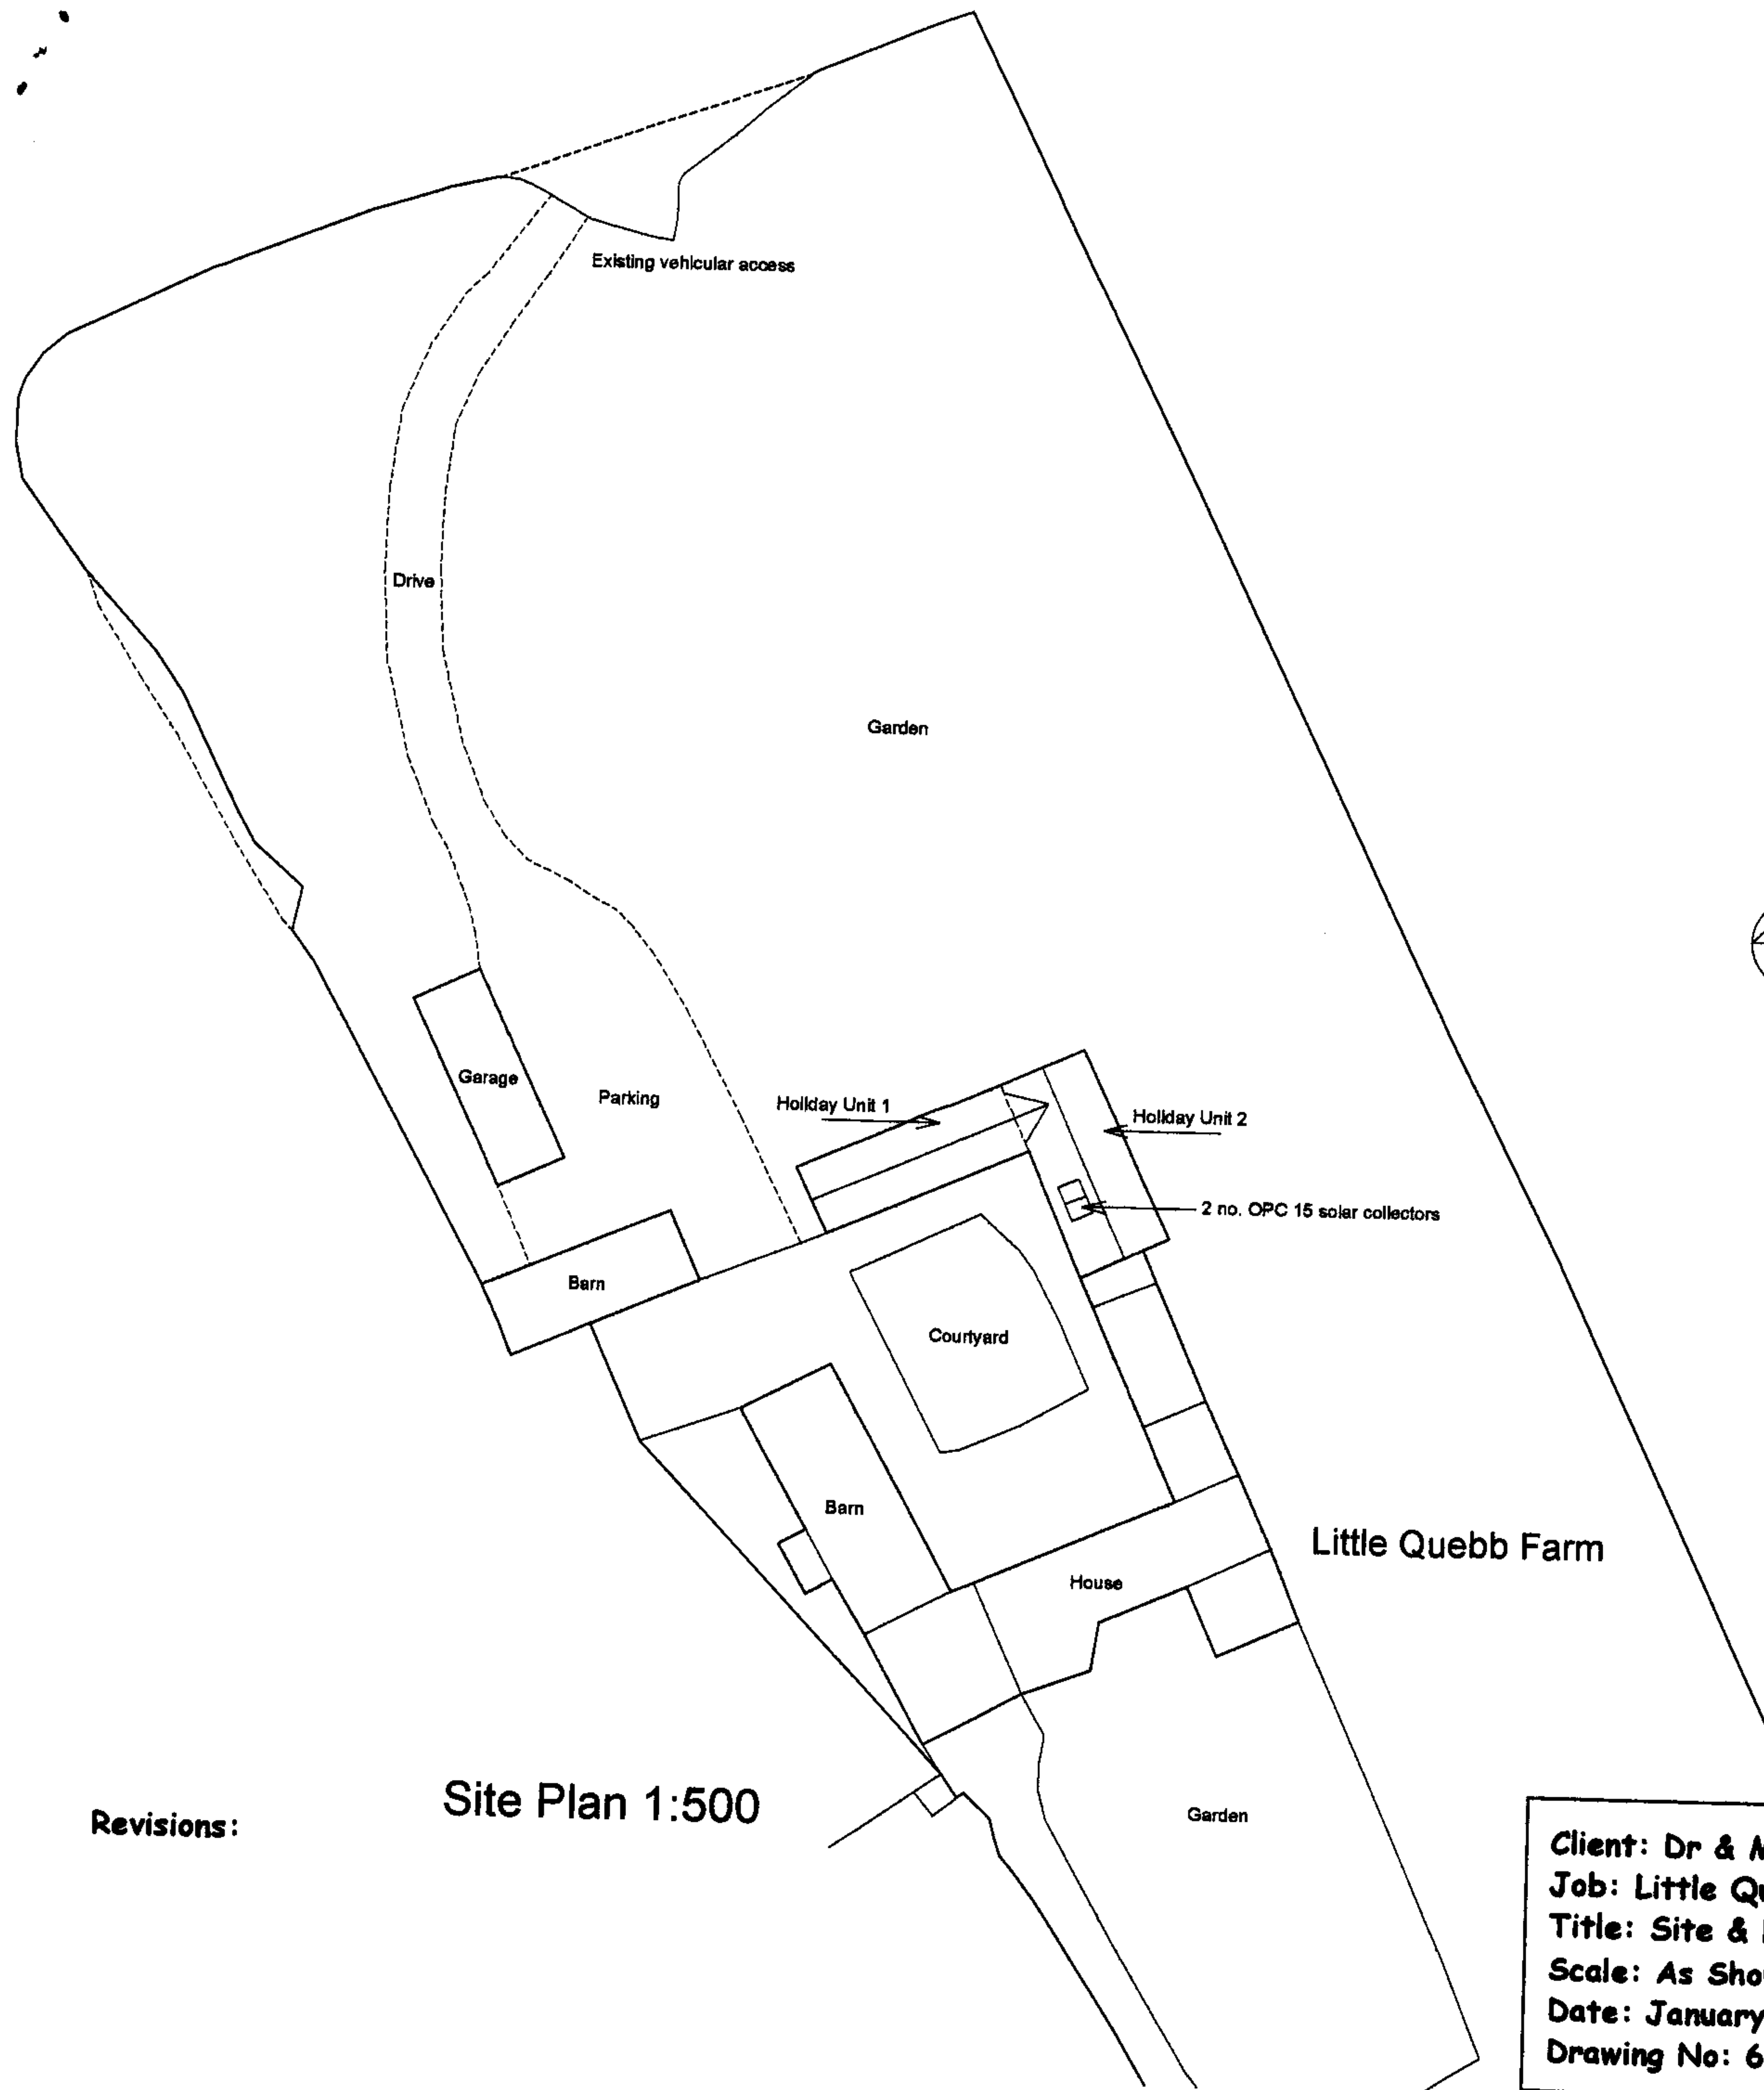

© Crown Copyright 2008. All rights reserved. Licence number 100020449

Location Plan 1:2500

Revisions:

Site Plan 1:500

Client: Dr & Mrs J O'Grady
 Job: Little Quebb Farm, Eardsley
 Title: Site & Location Plans
 Scale: As Shown
 Date: January 2008
 Drawing No: 663/04

Bryan Thomas
 Architectural Design Limited
 The Malt House
 Shobdon, Leominster
 Tel/Fax 01568 708238