


N / 1111287 / CD

BURTON WOOD

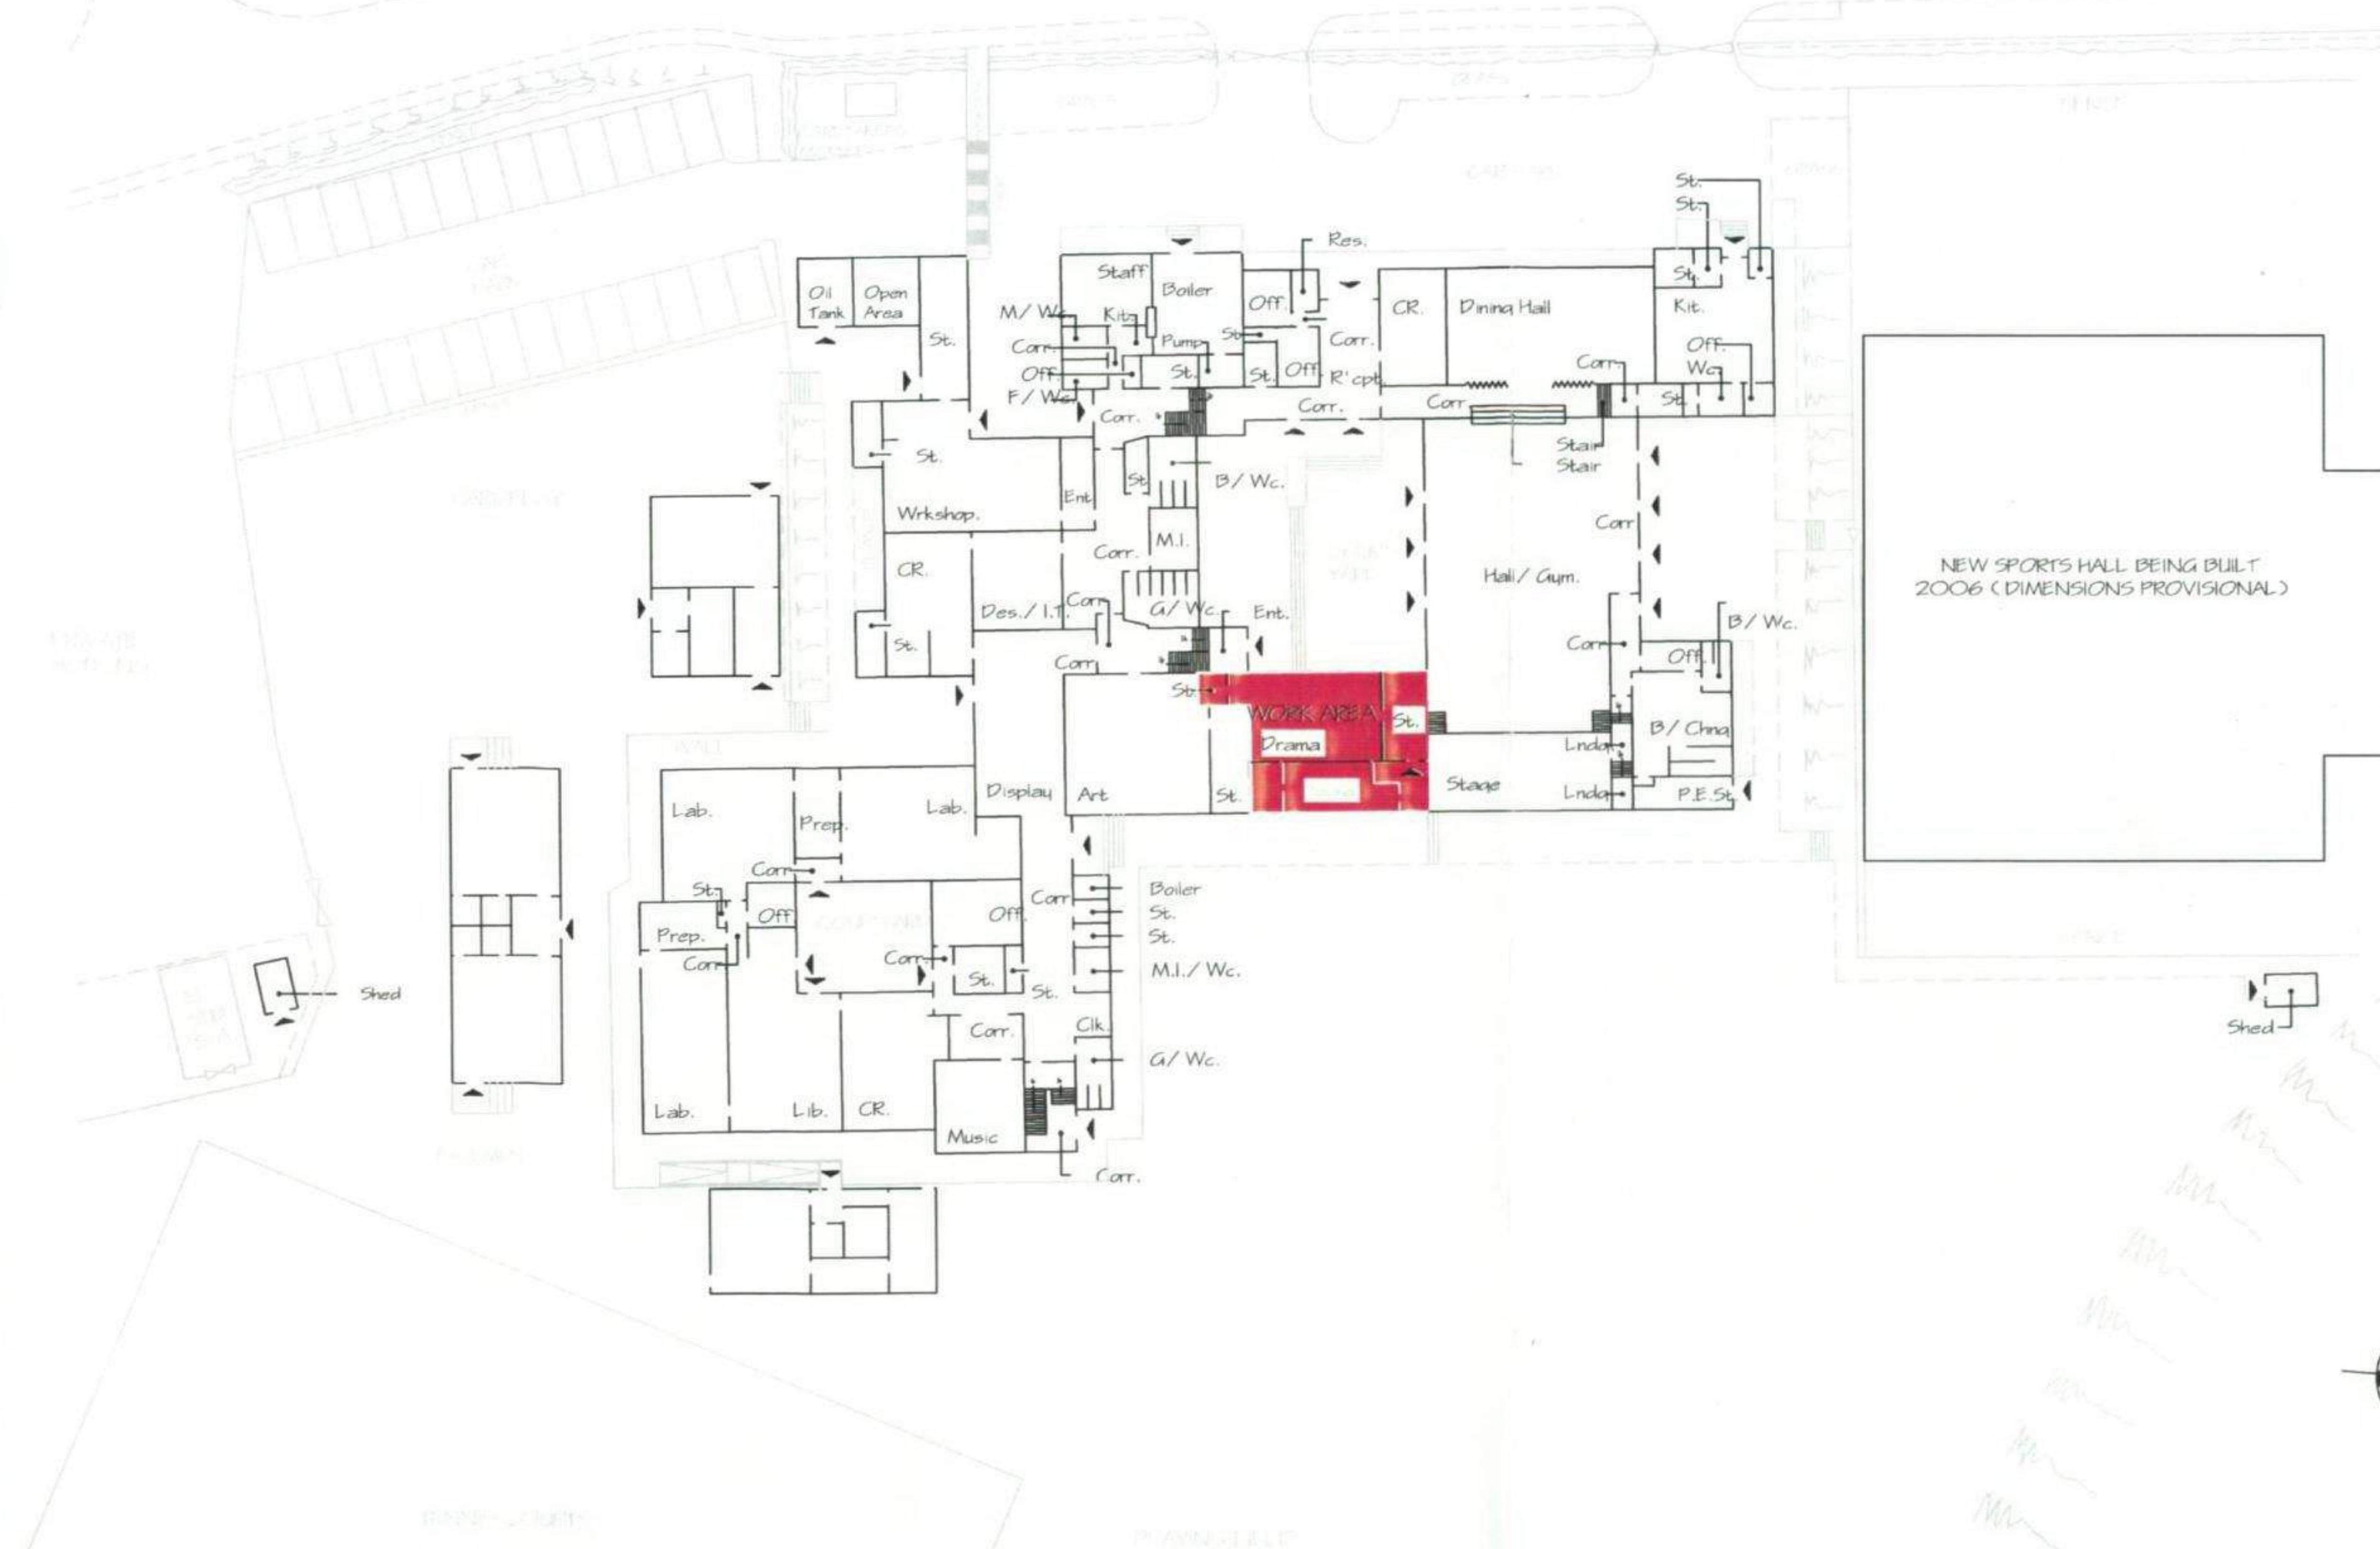

EXISTING Site Plan at 1:500 (work area hatched in red)

HEREFORDSHIRE COUNCIL
PLANNING SERVICES
DEVELOPMENT CONTROL
19 MAY 2011
To:
Ack'd: File:

Rev	Date	Revision	Draw	App

Drawing Status



Tel: (01432) 26
Fax: (01432) 261892

Project Title

WEOBLEY HIGH SCHOOL

Drawing Title

DRAMA CLASS EXTENSION

Drawn	Date	Check	Date	App	Date
RS	JAN11	RS	JAN11	---	JAN11

Project No.	Scale	Original Drawing Sheet Size
1	as indicated	A3

Drawing Number	Rev
PSD/H/11/06/01	

File Location: G:\Local\Projects\7