


SECOND FLOOR

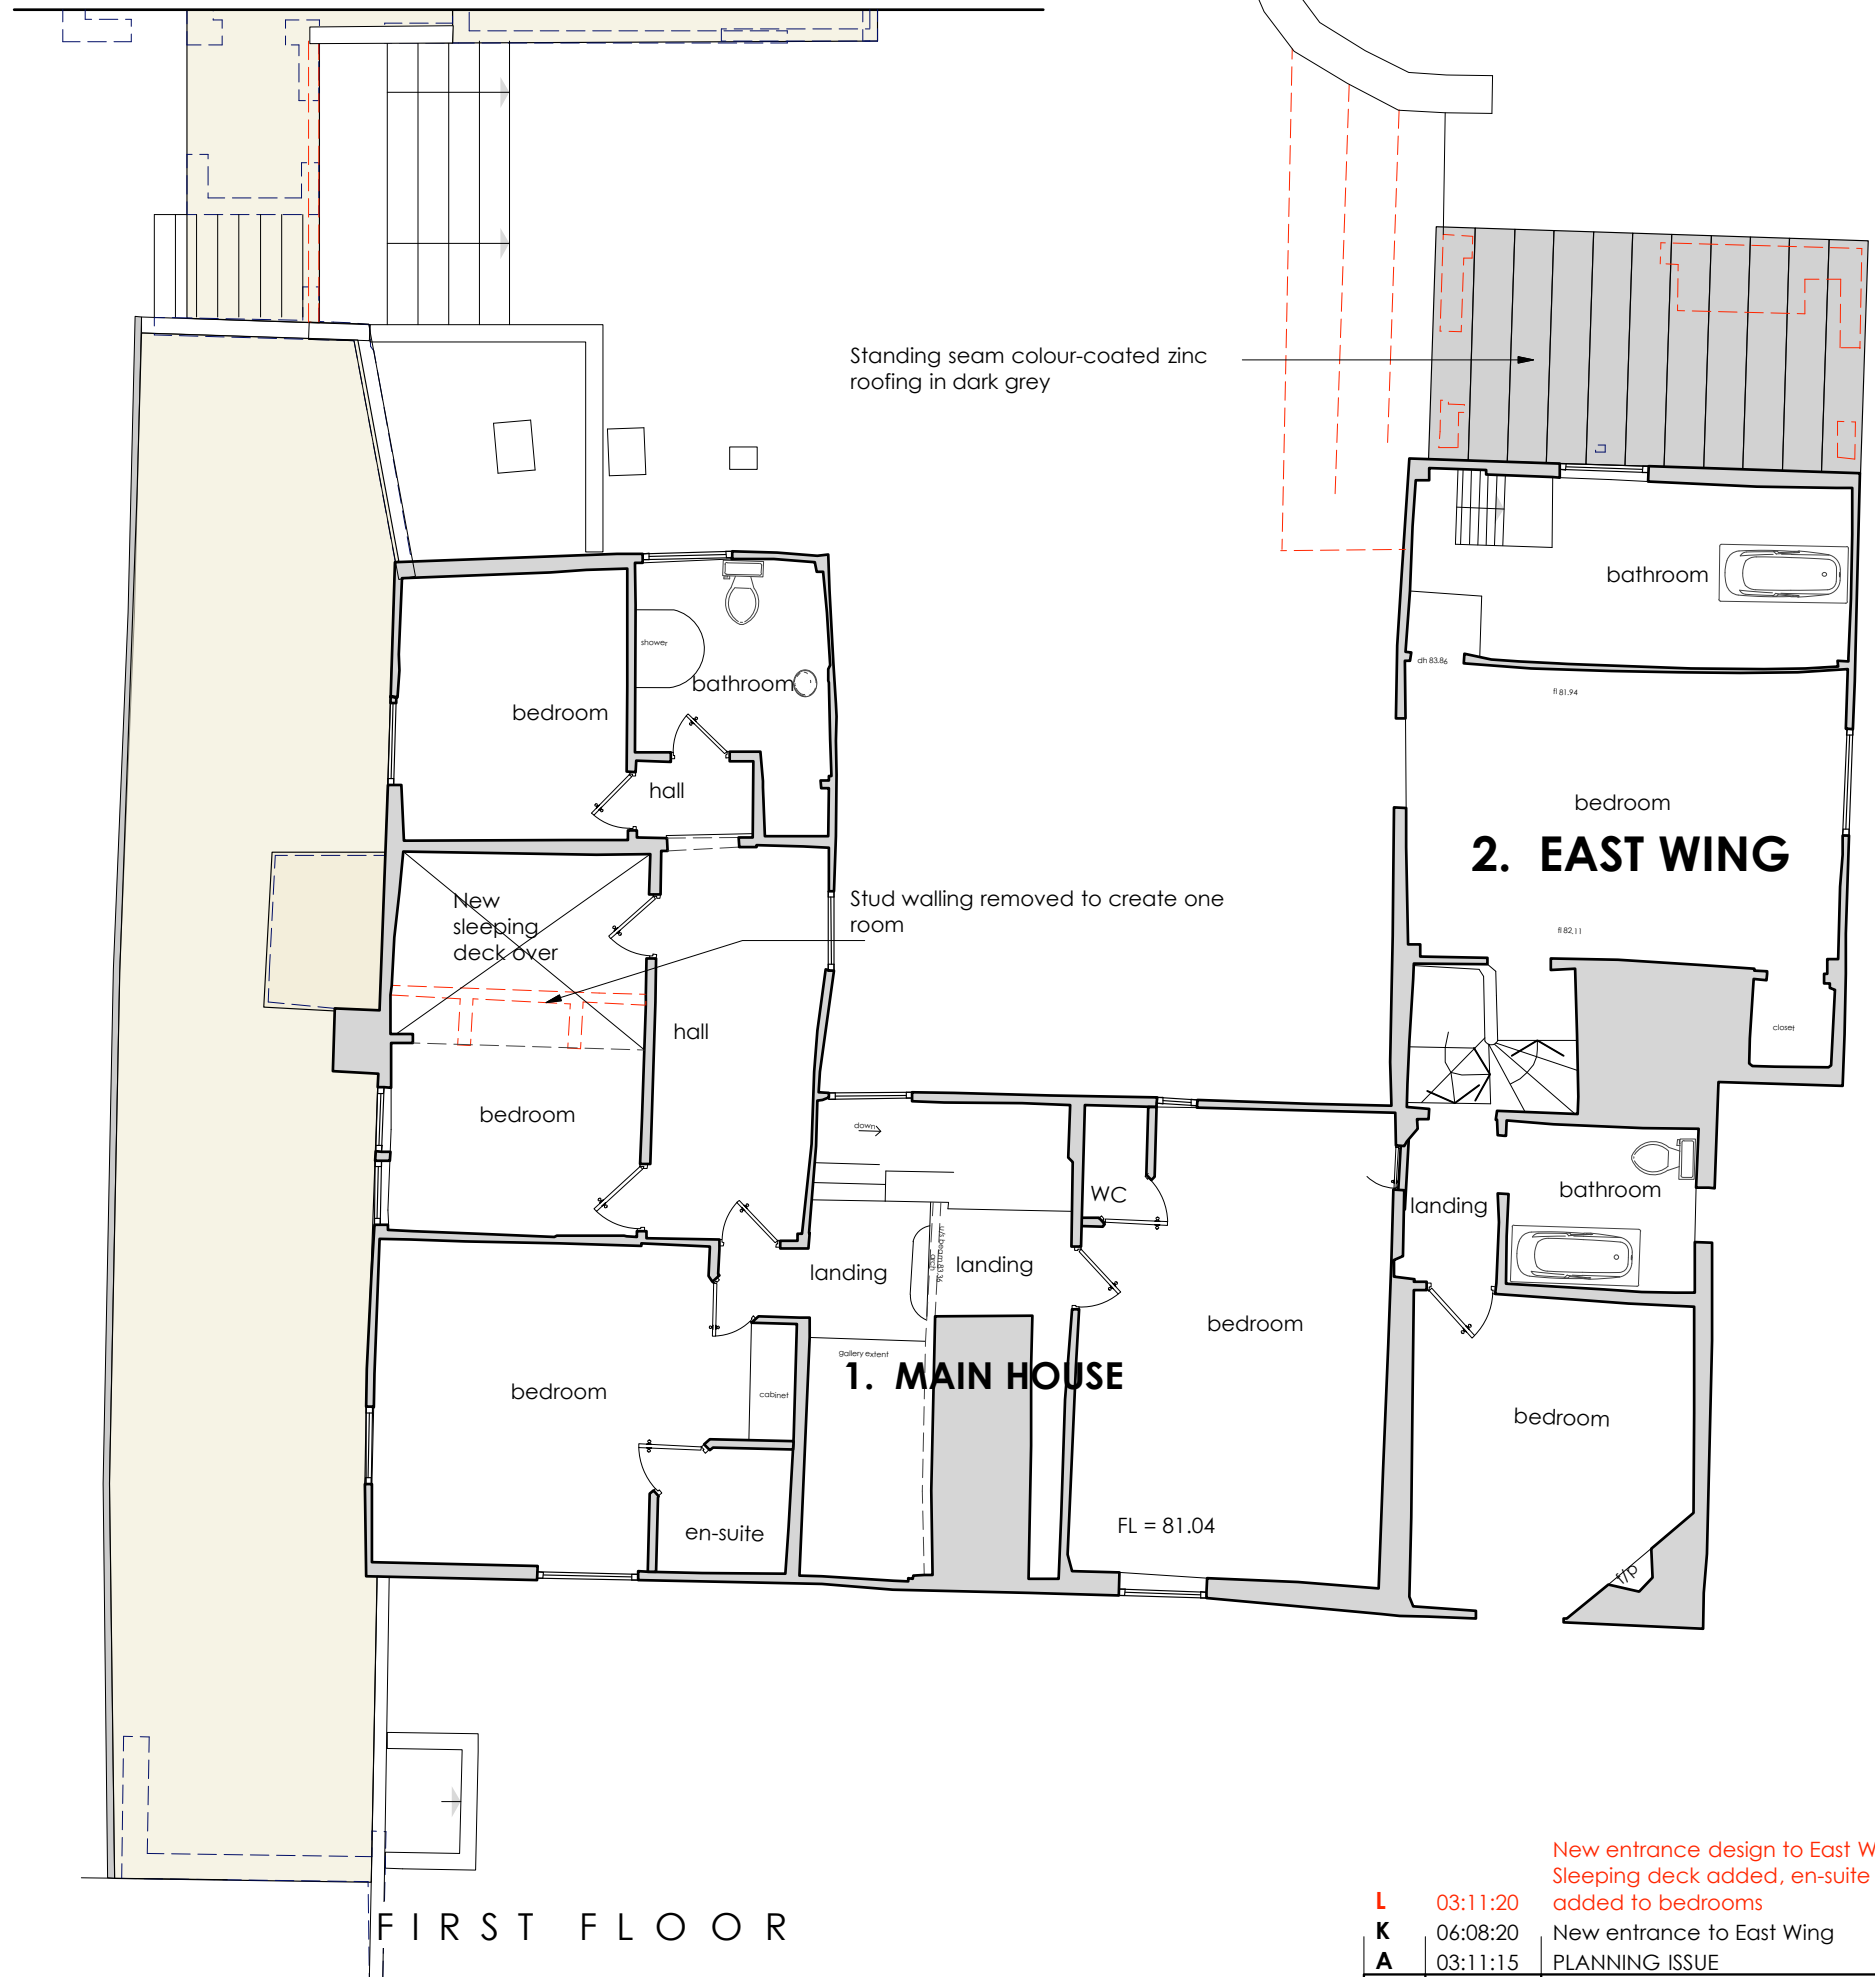

FIRST FLOOR

		New entrance design to East Wing. Sleeping deck added, en-suite and WC added to bedrooms	
L	03:11:20	New entrance to East Wing	
K	06:08:20	PLANNING ISSUE	
A	03:11:15		
Rev	Date	Notes	
		Scale	
		1 : 100 @ A3	
		Drawing No.	Rev.
d Floor Plan		147.211.1	L