




PROPOSED

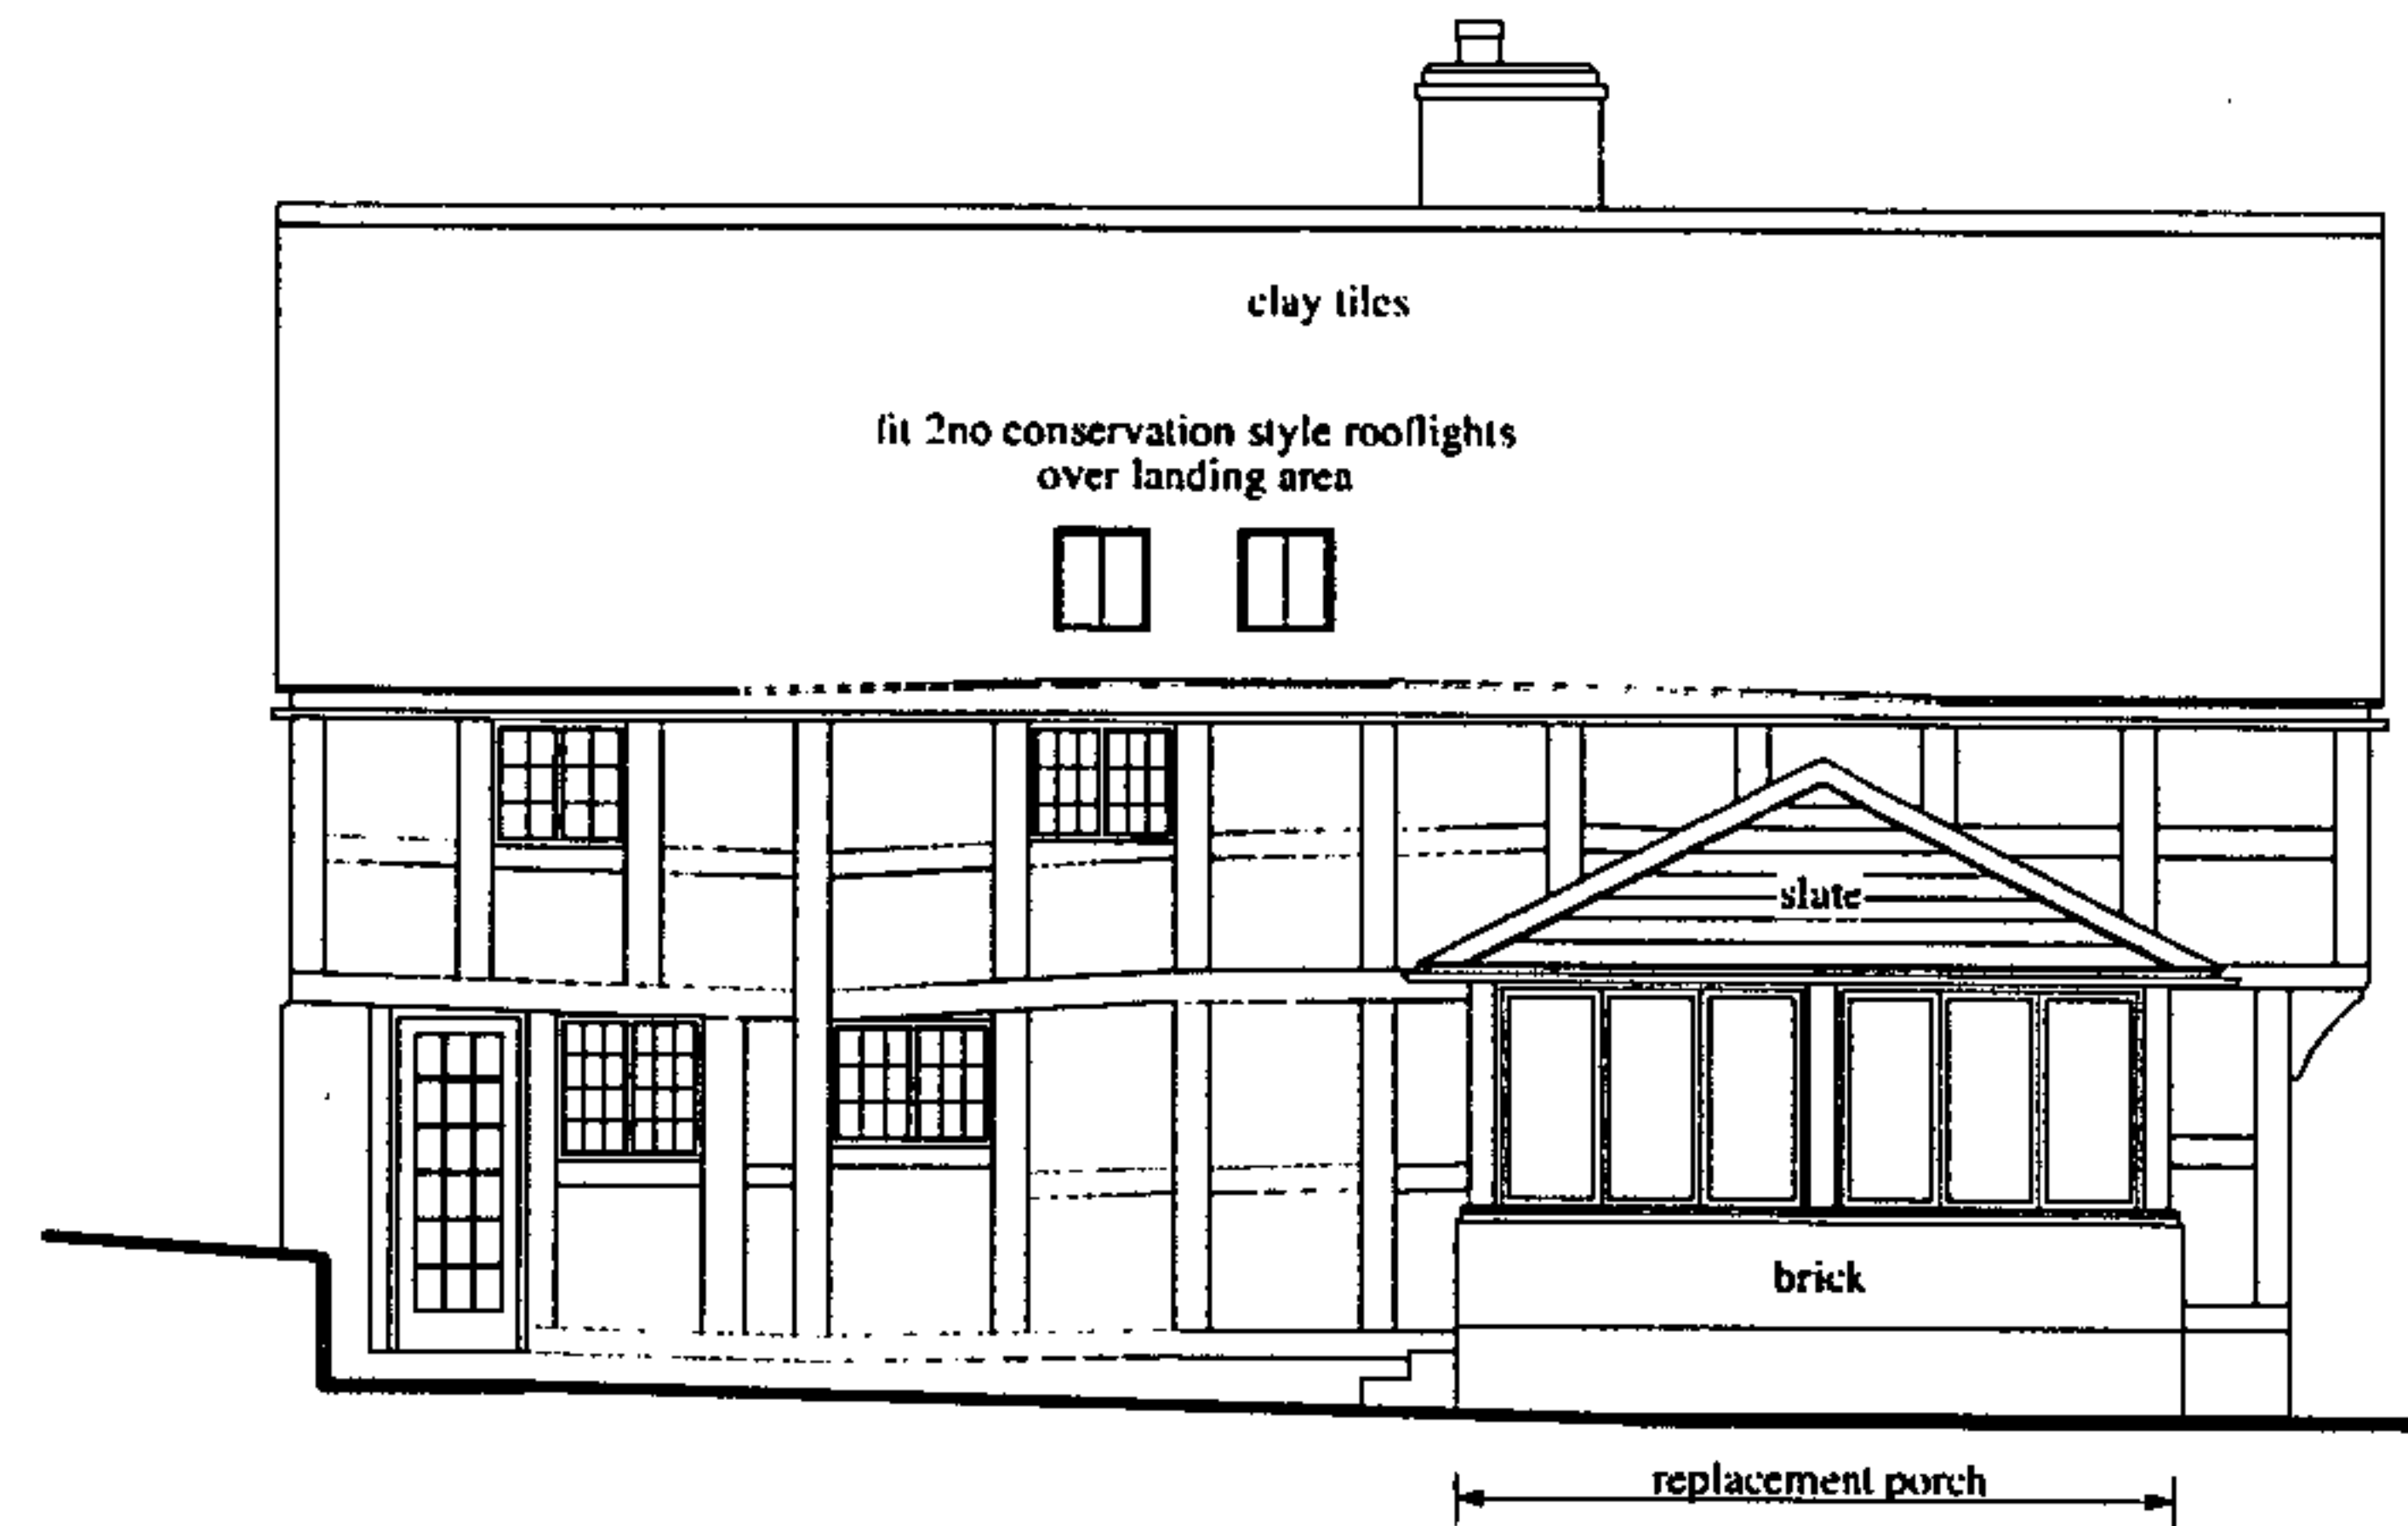


South West Elevation

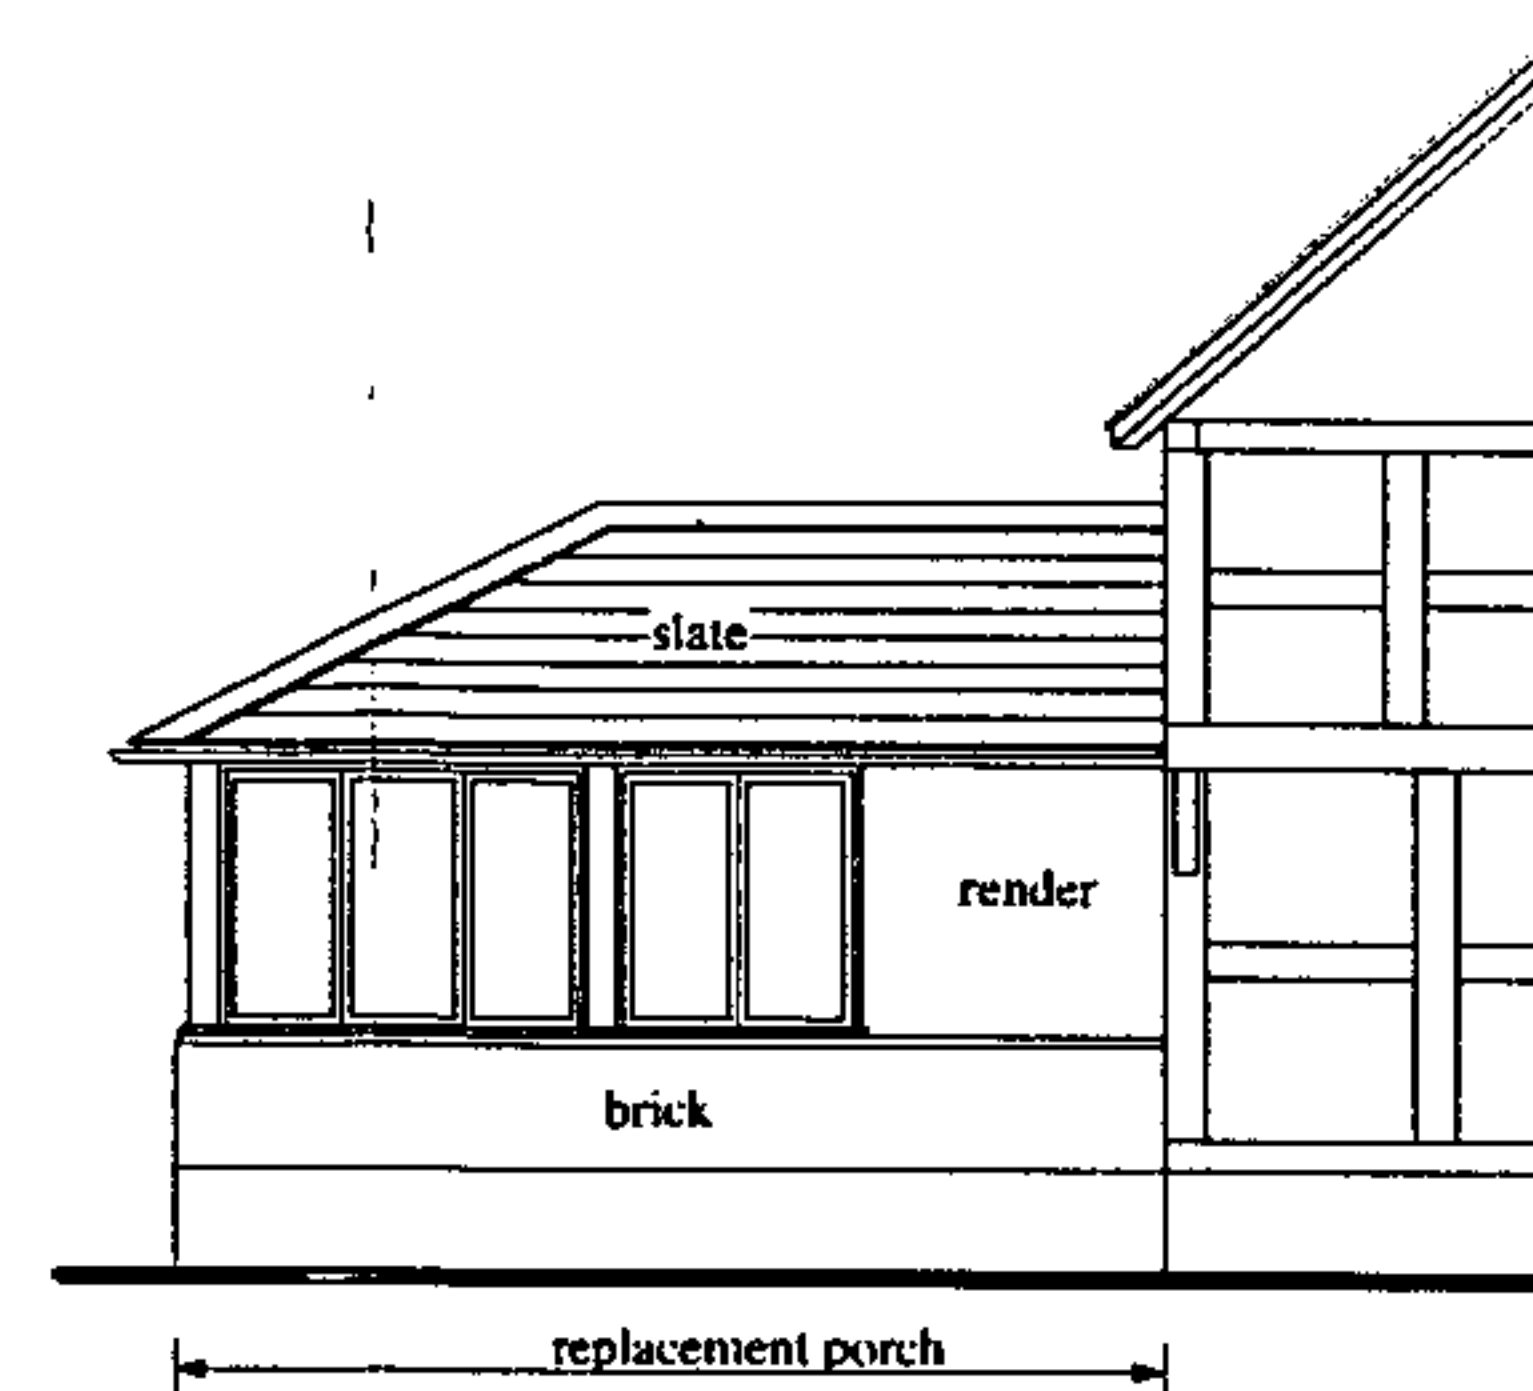


South East Elevation

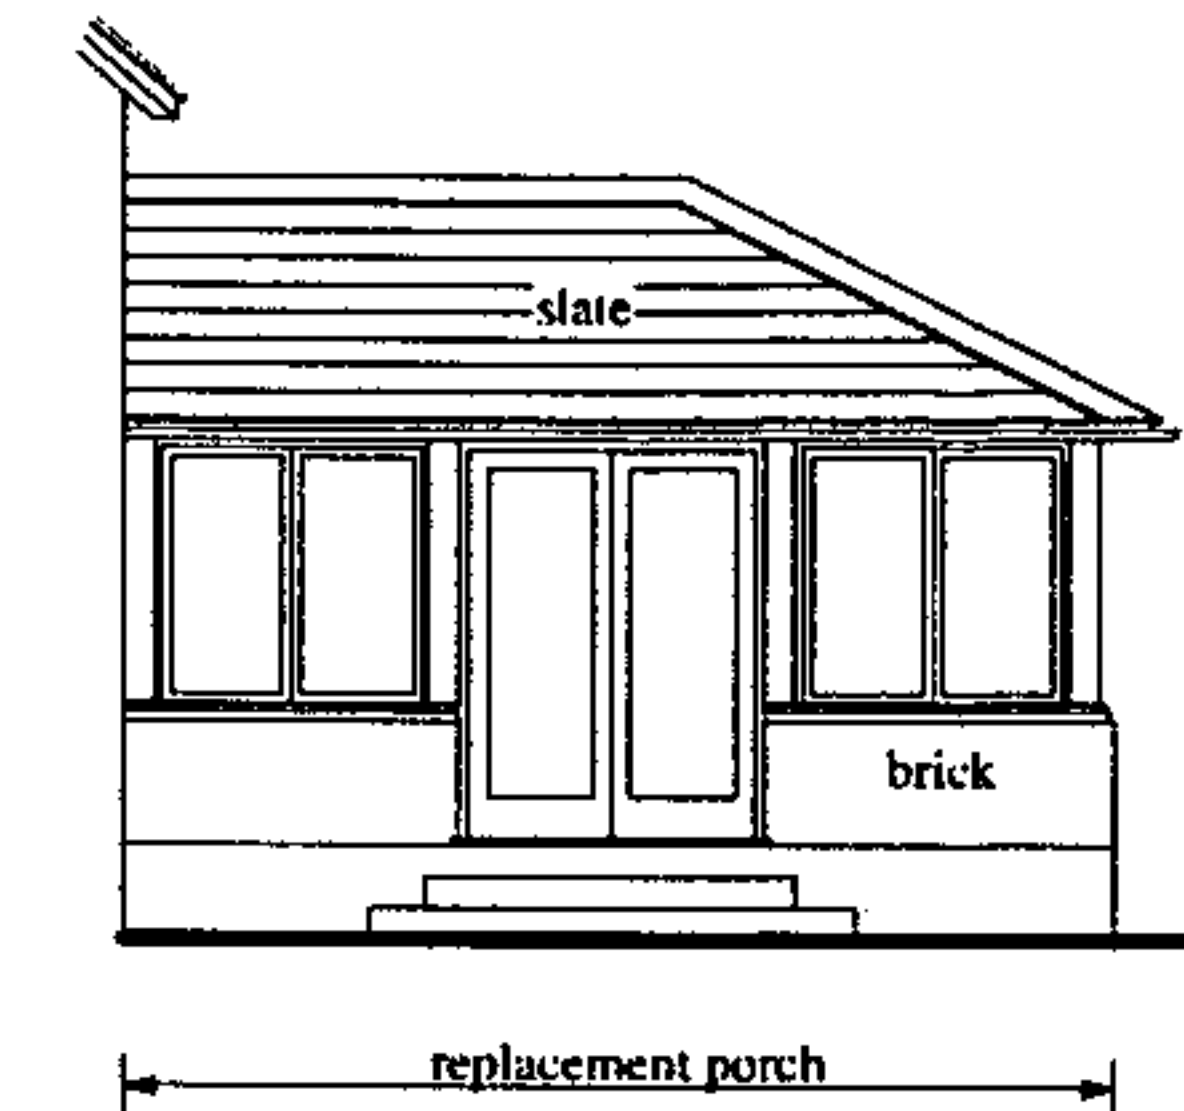

North West Elevation

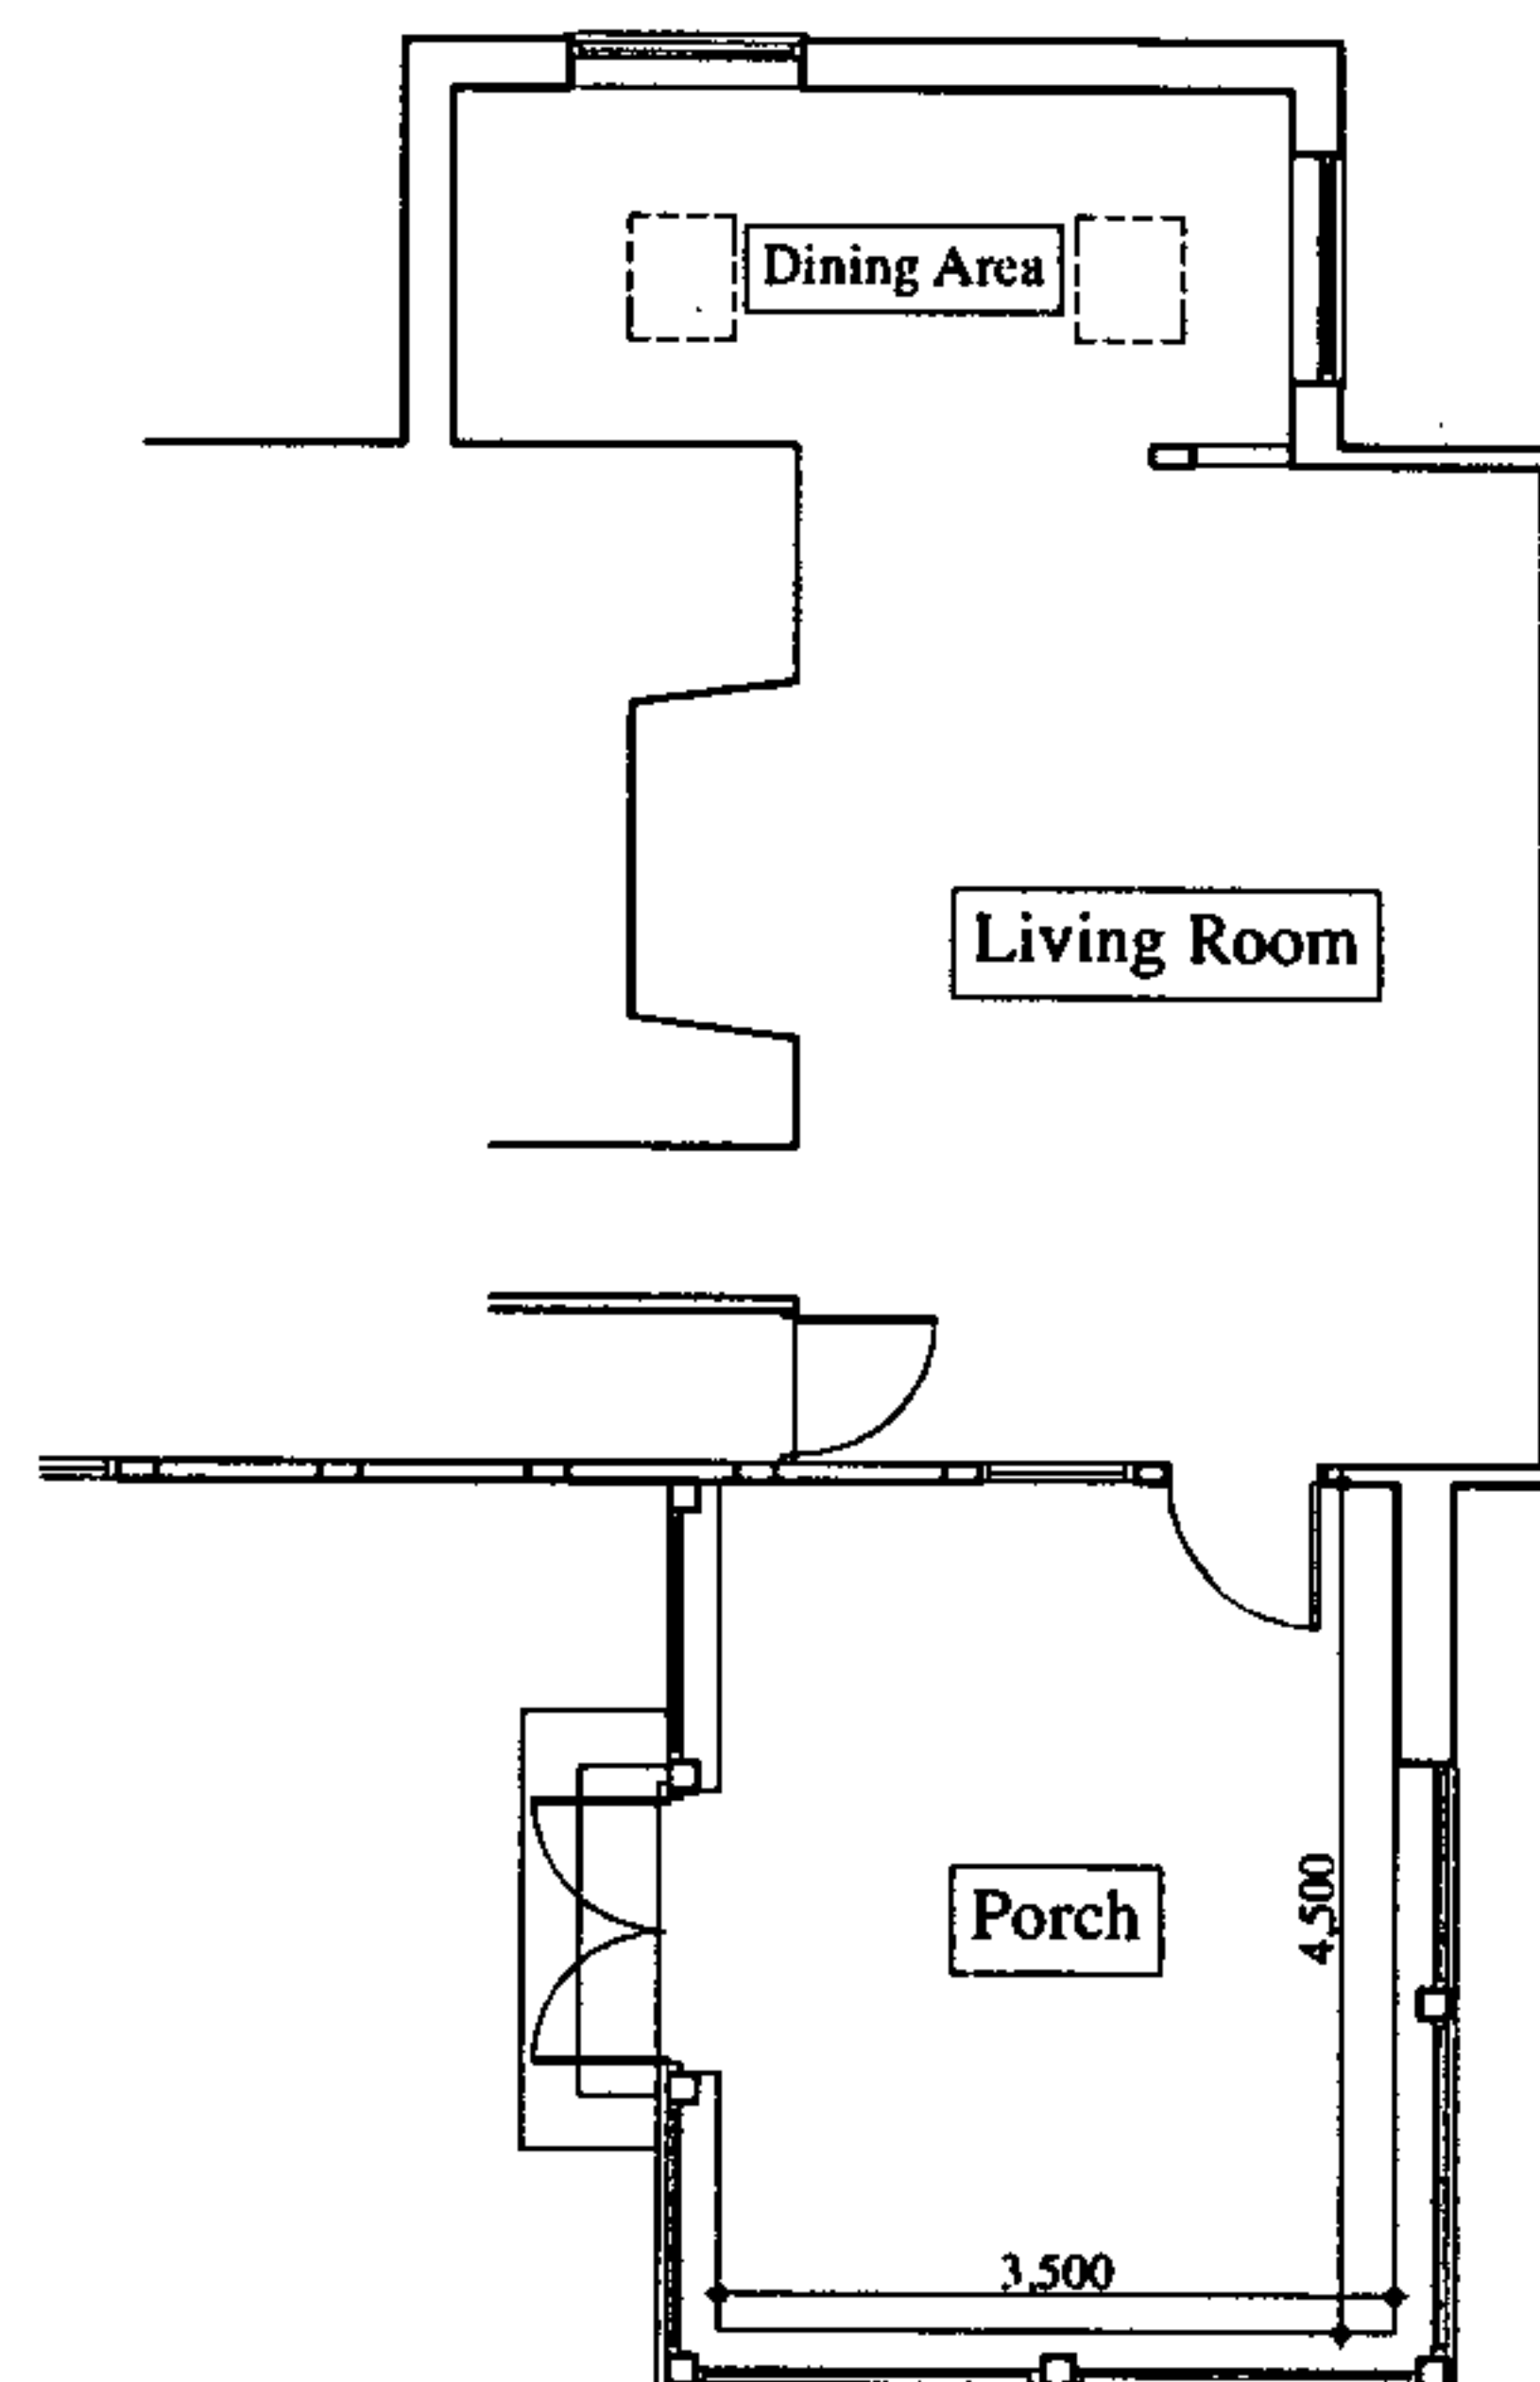


Ground Floor Plan

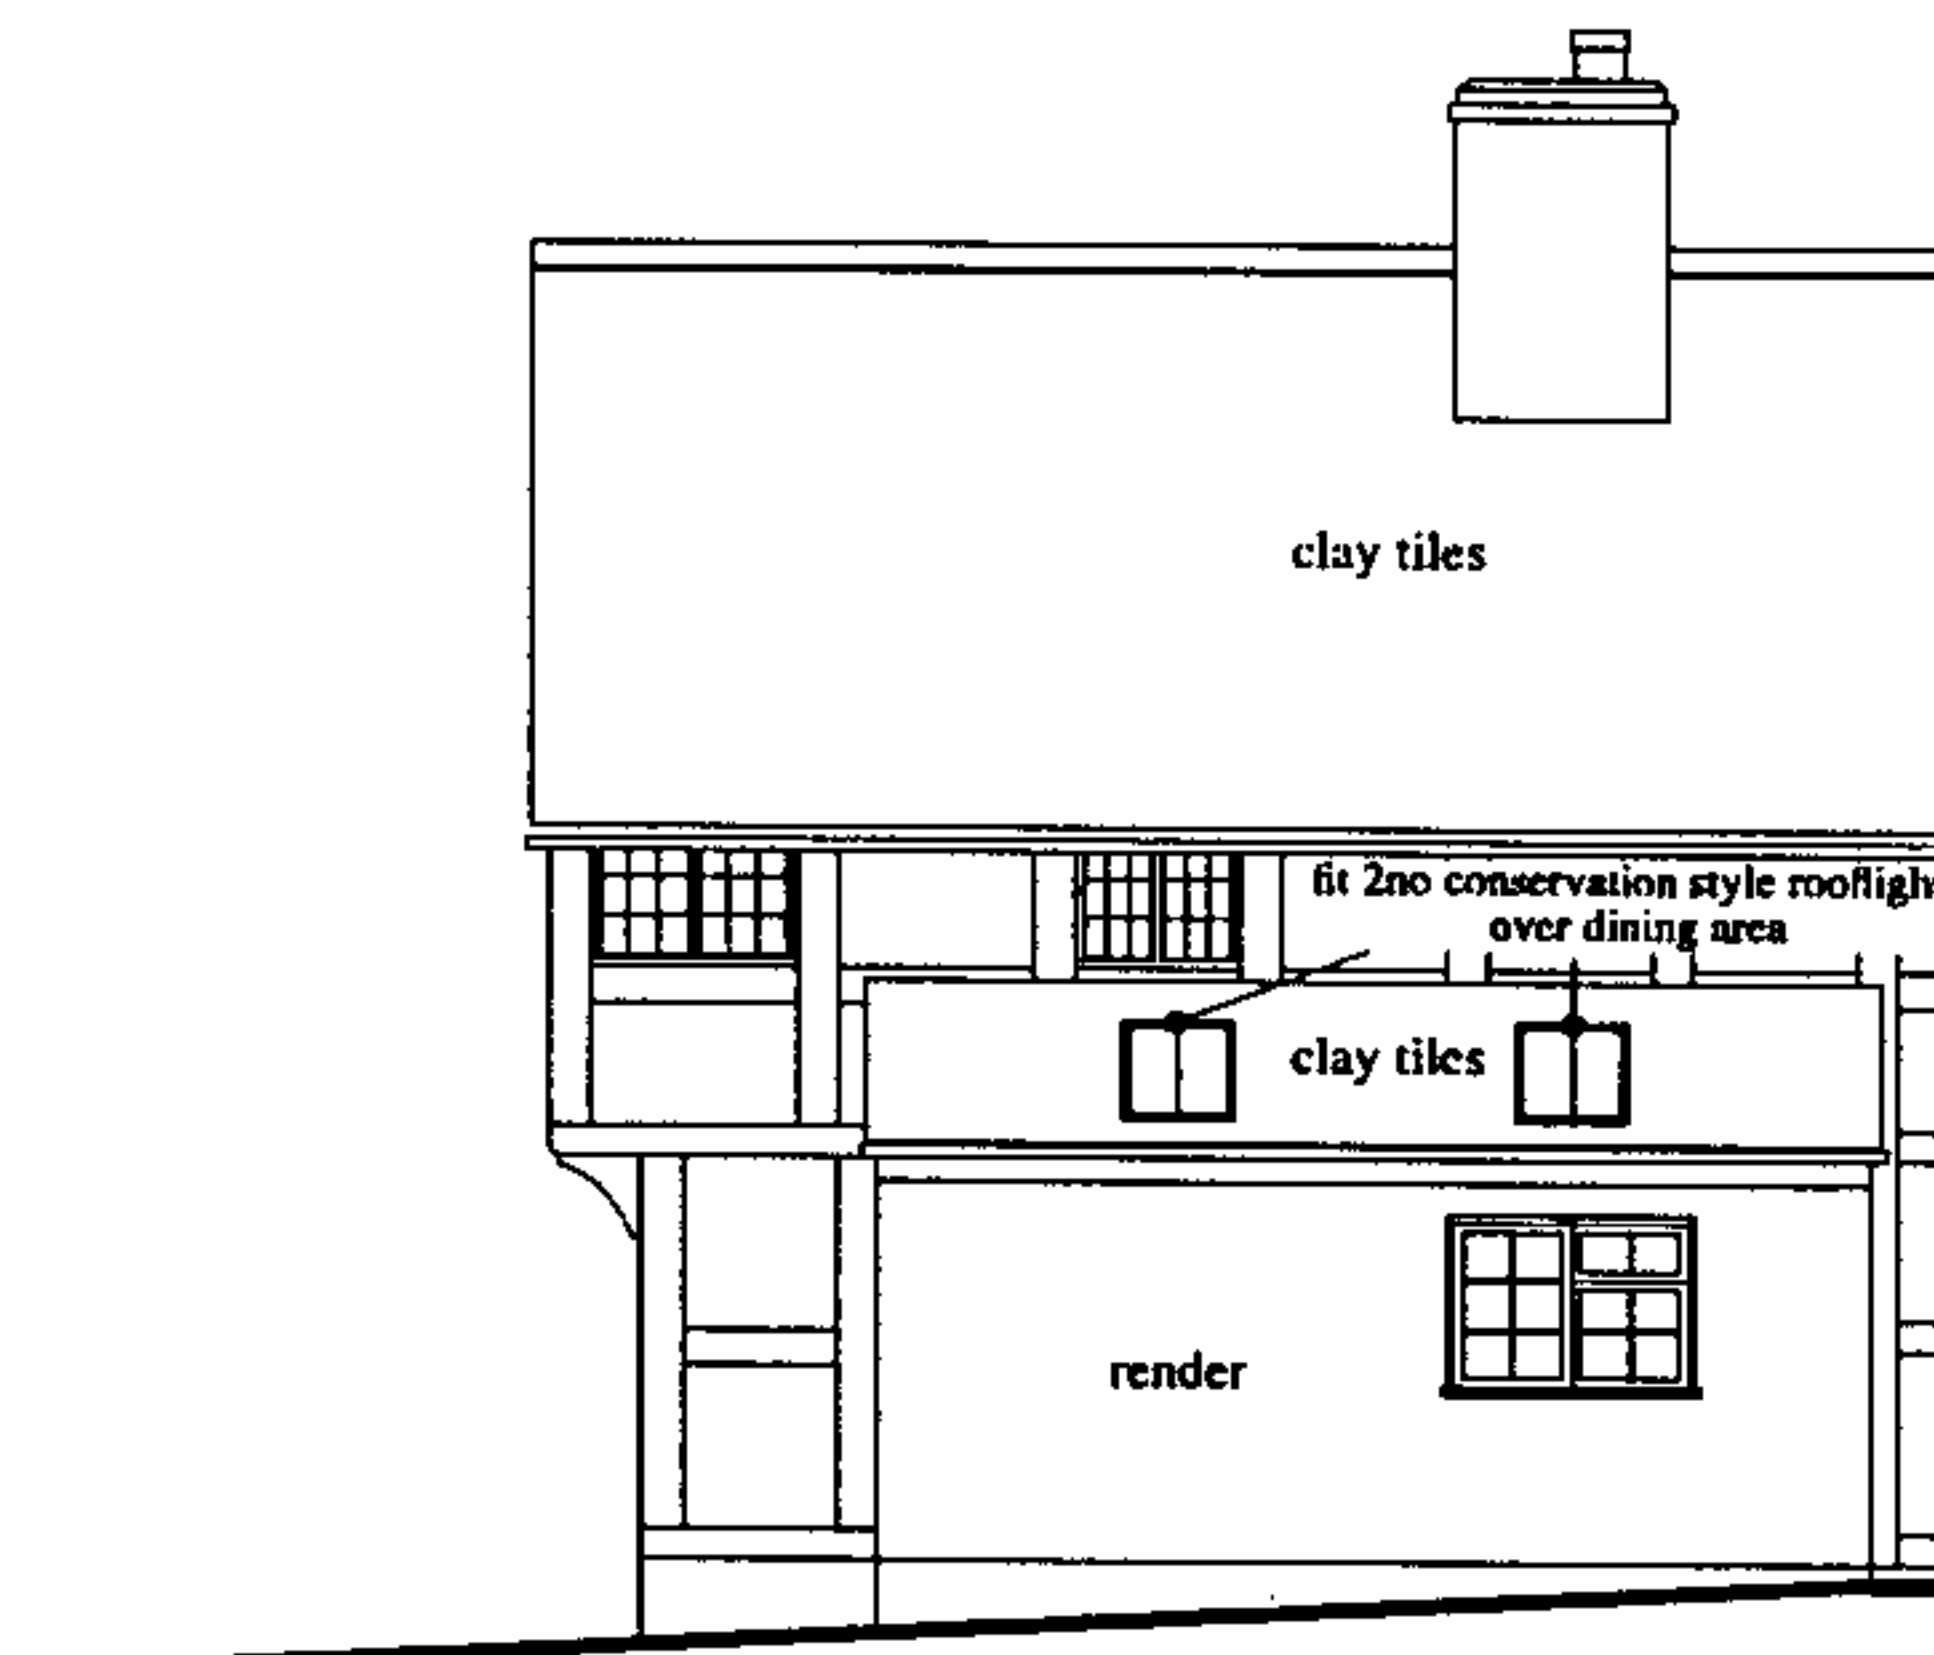

North East Elevation

NW / 100565 / F

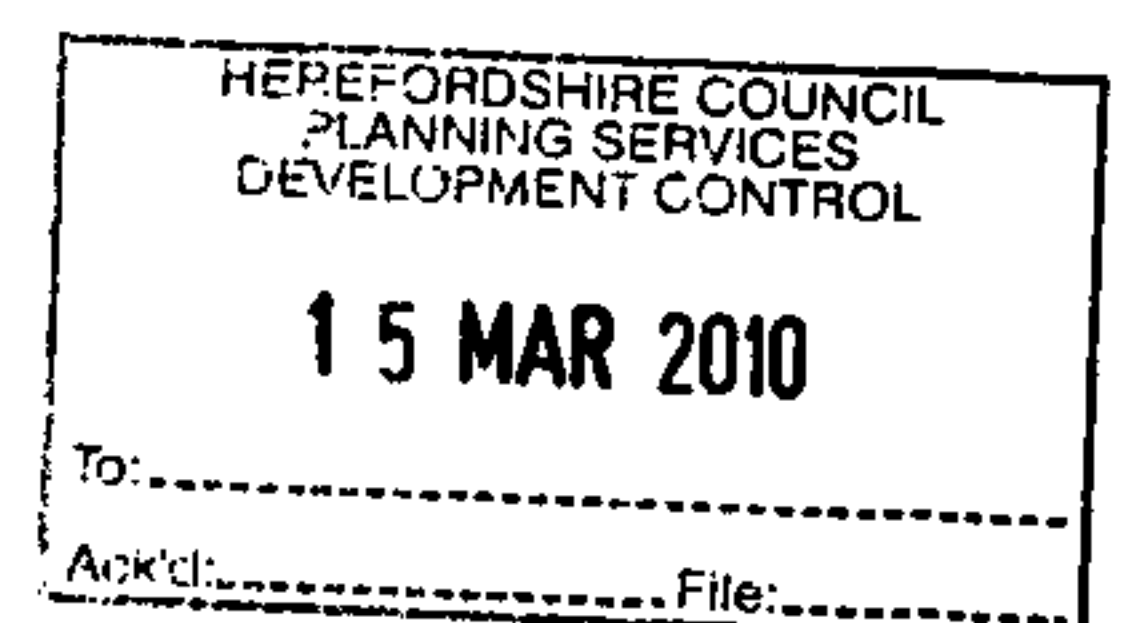

Amendment B 24-02-2010 Additional window to South East Elevation
Amendment A 19-02-2010 Plinth course introduced below windows

Proposed Replacement Porch at
Old Church Cottage, The Green, Richards Castle.
PLANNING DRAWING
January 2010 Scale 1:100 Dwg No AB•2B

PAUL TITLEY
Architectural Consultant
New Cottage, Upper Common, Eyton
Leominster, Herefordshire. HR6 0AQ
Tel: 01568 615507