




EXISTING

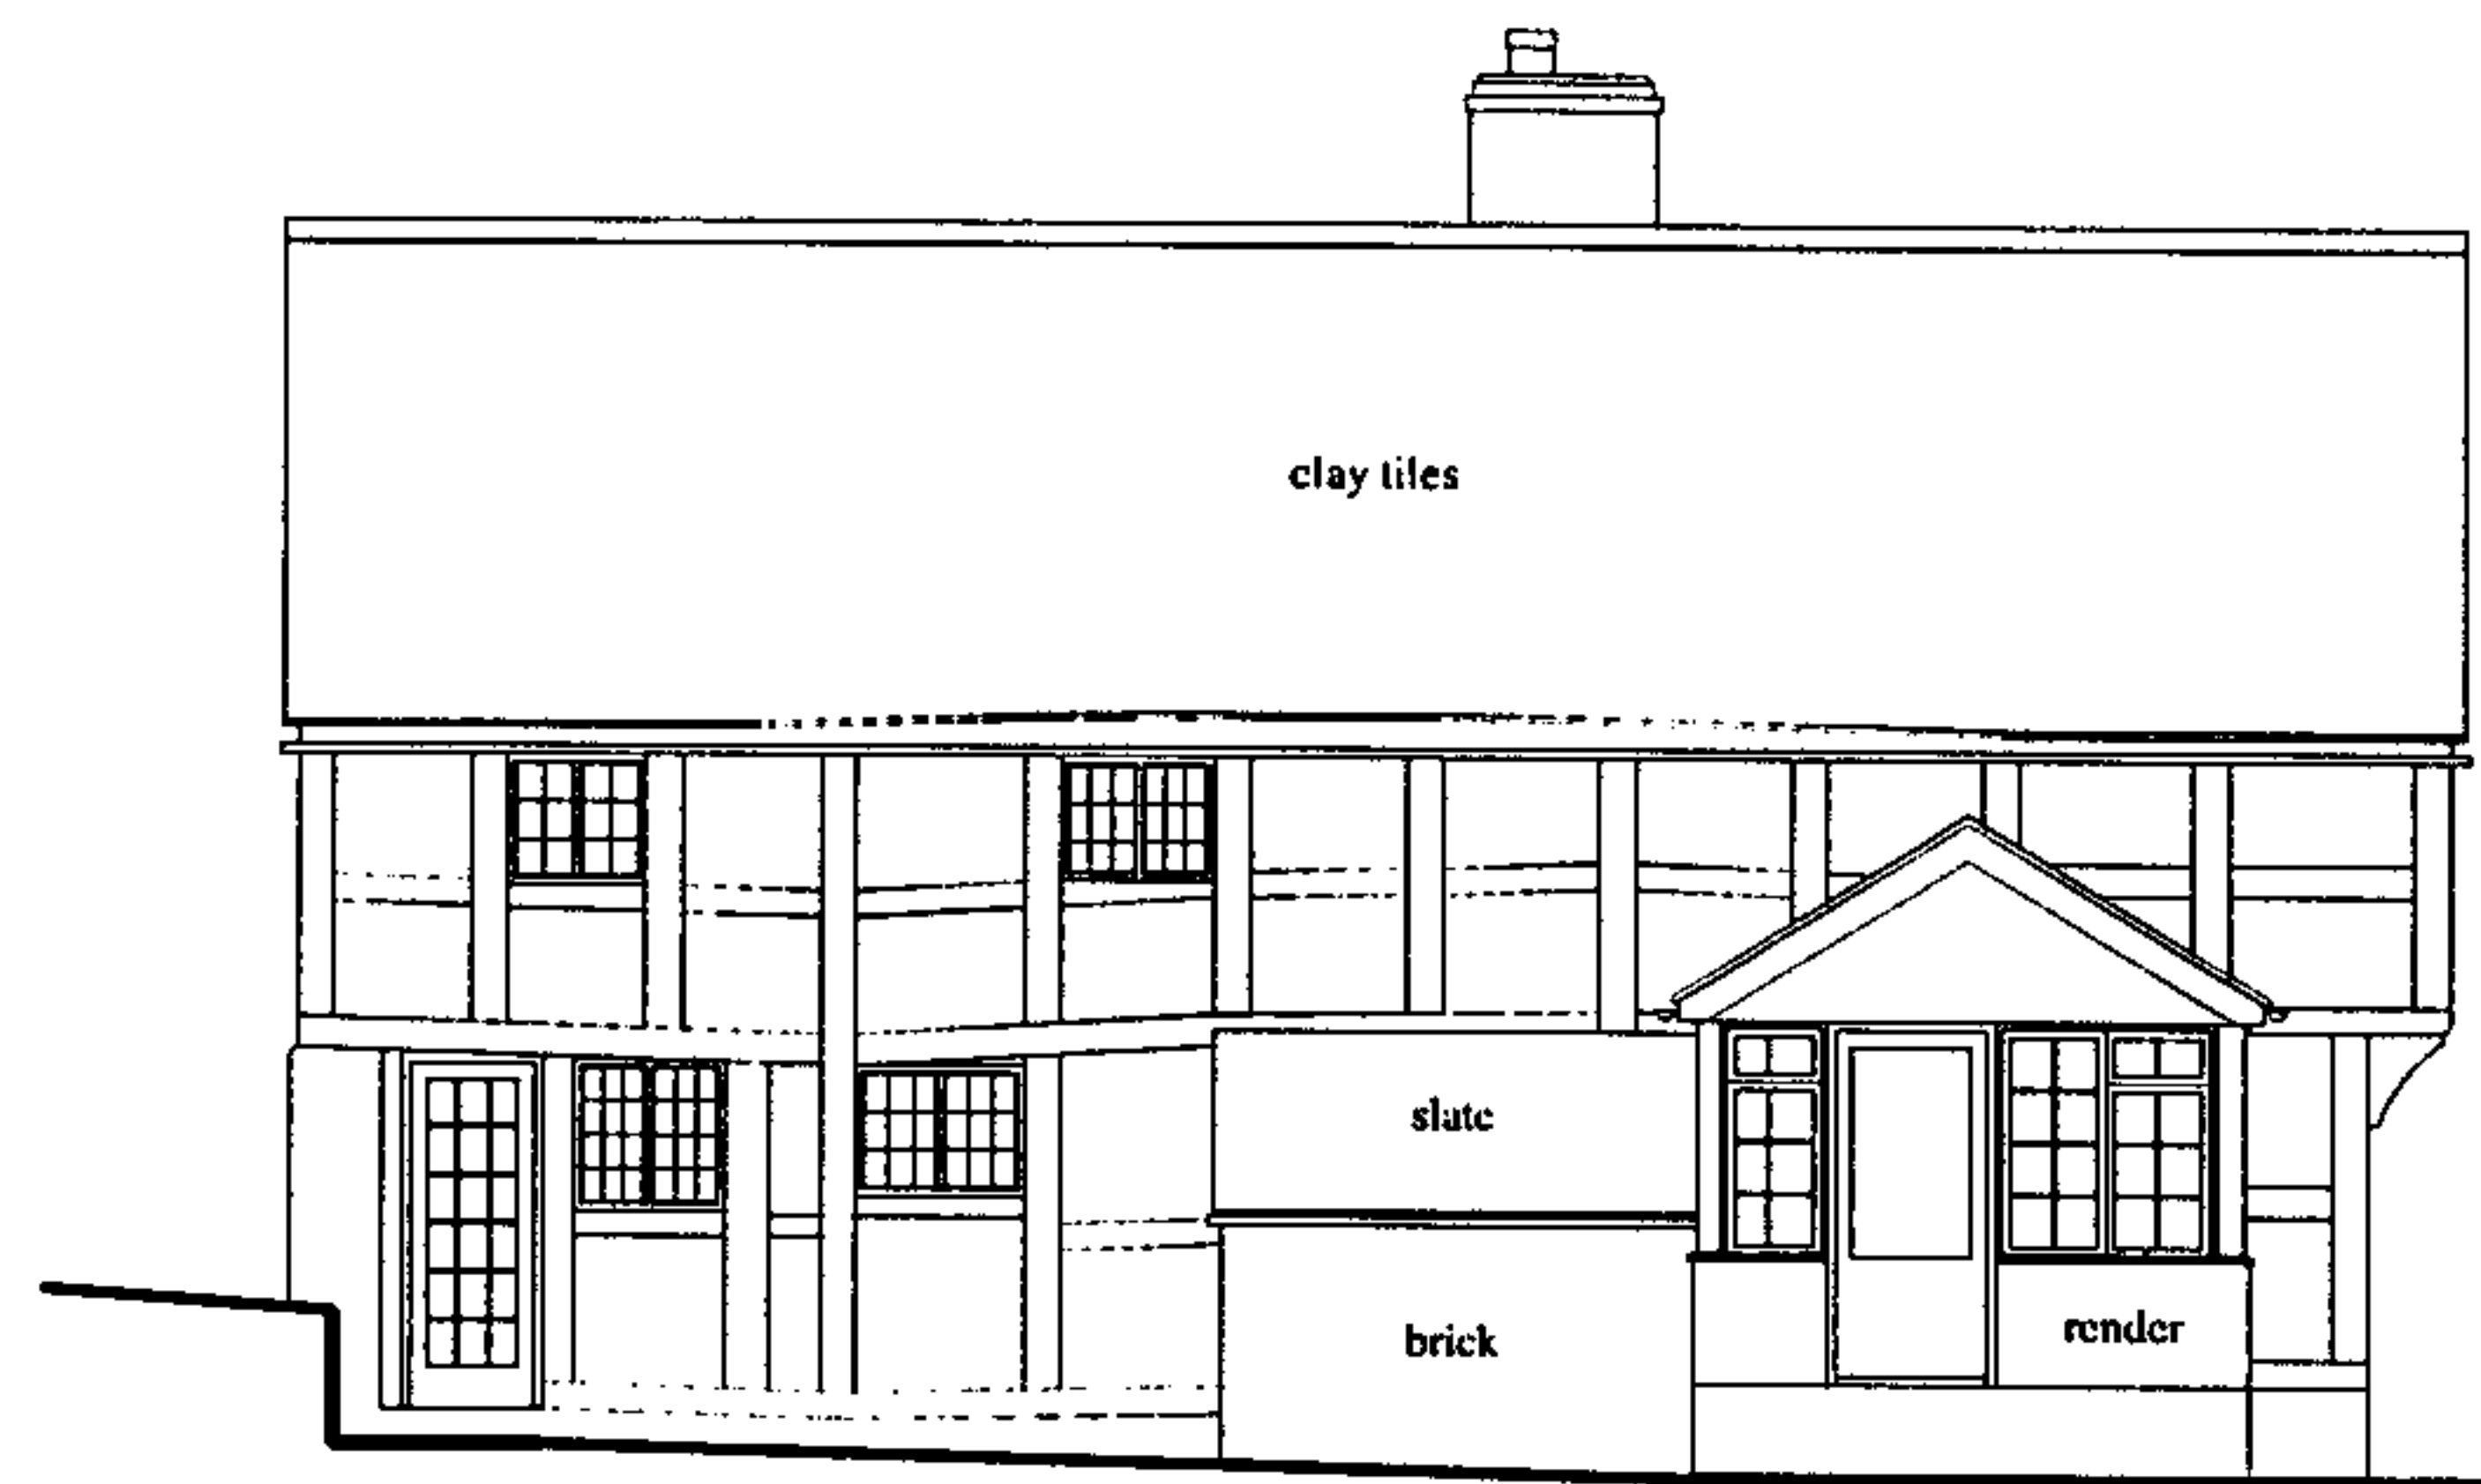


South West Elevation

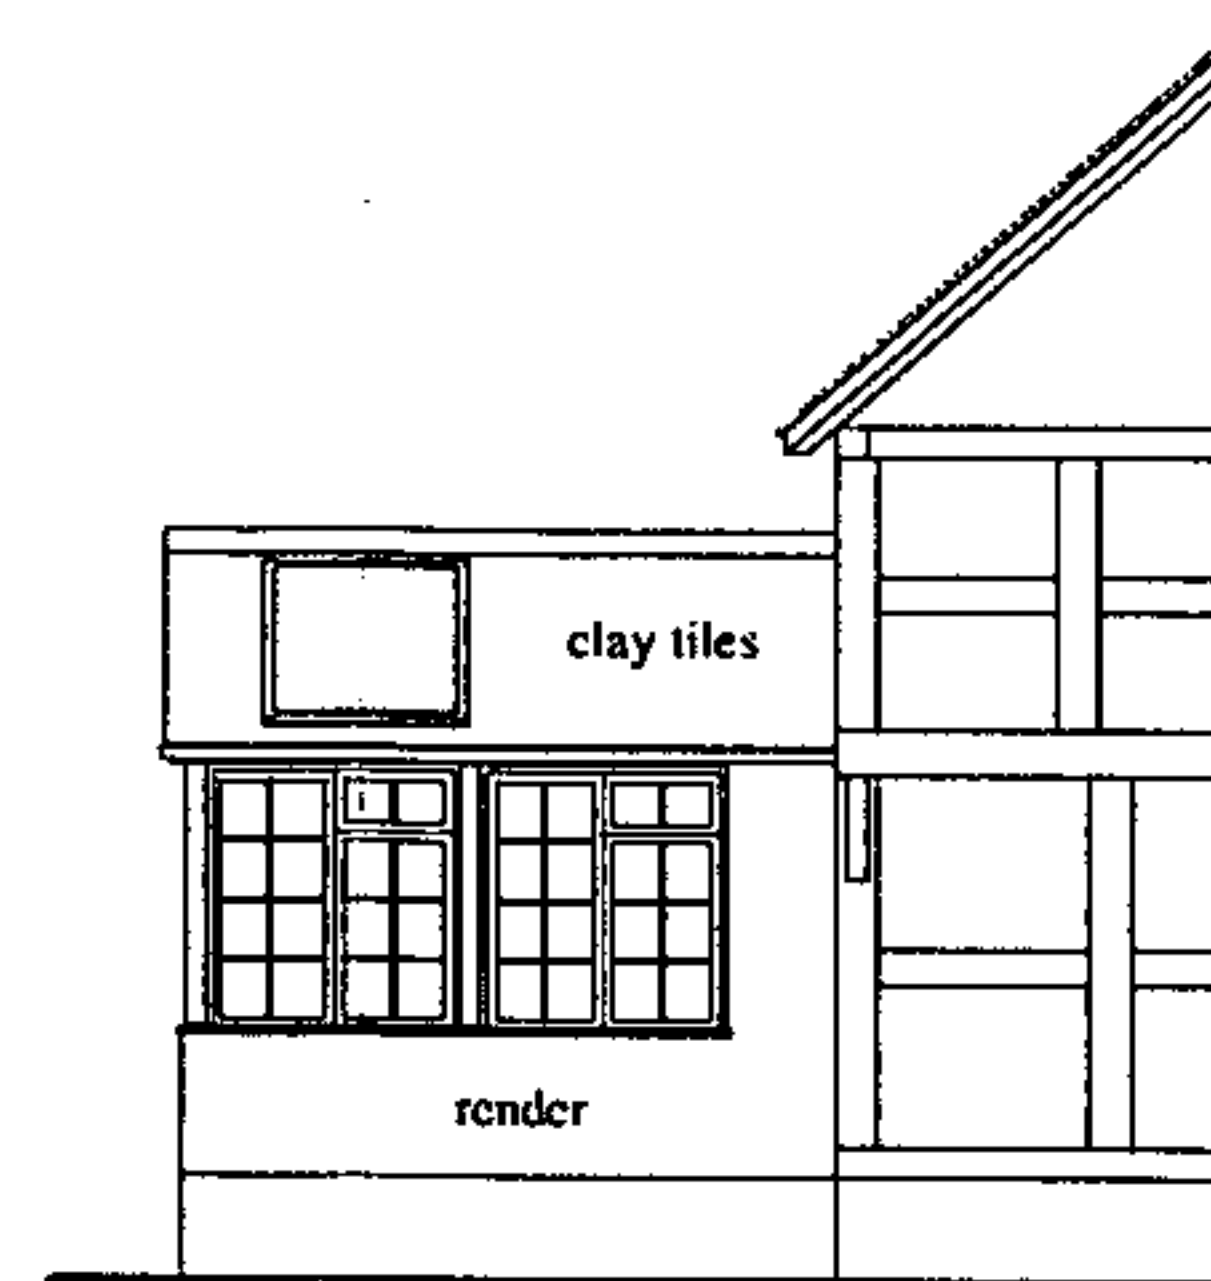


South East Elevation

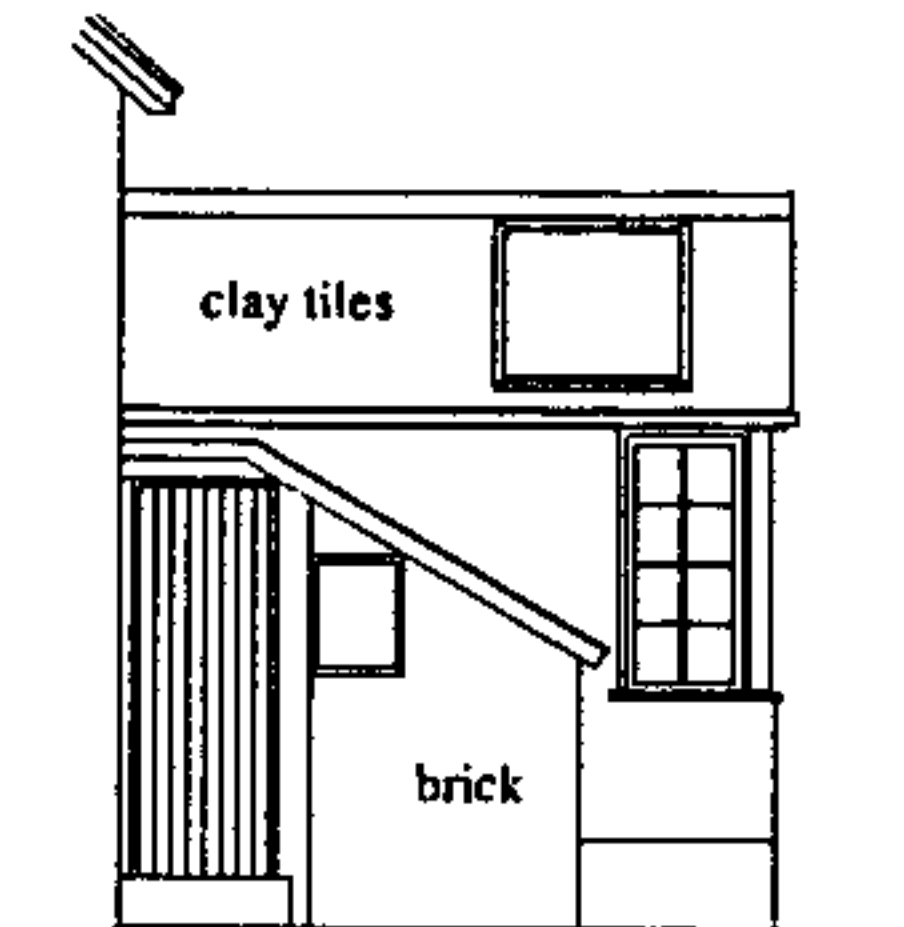

North West Elevation

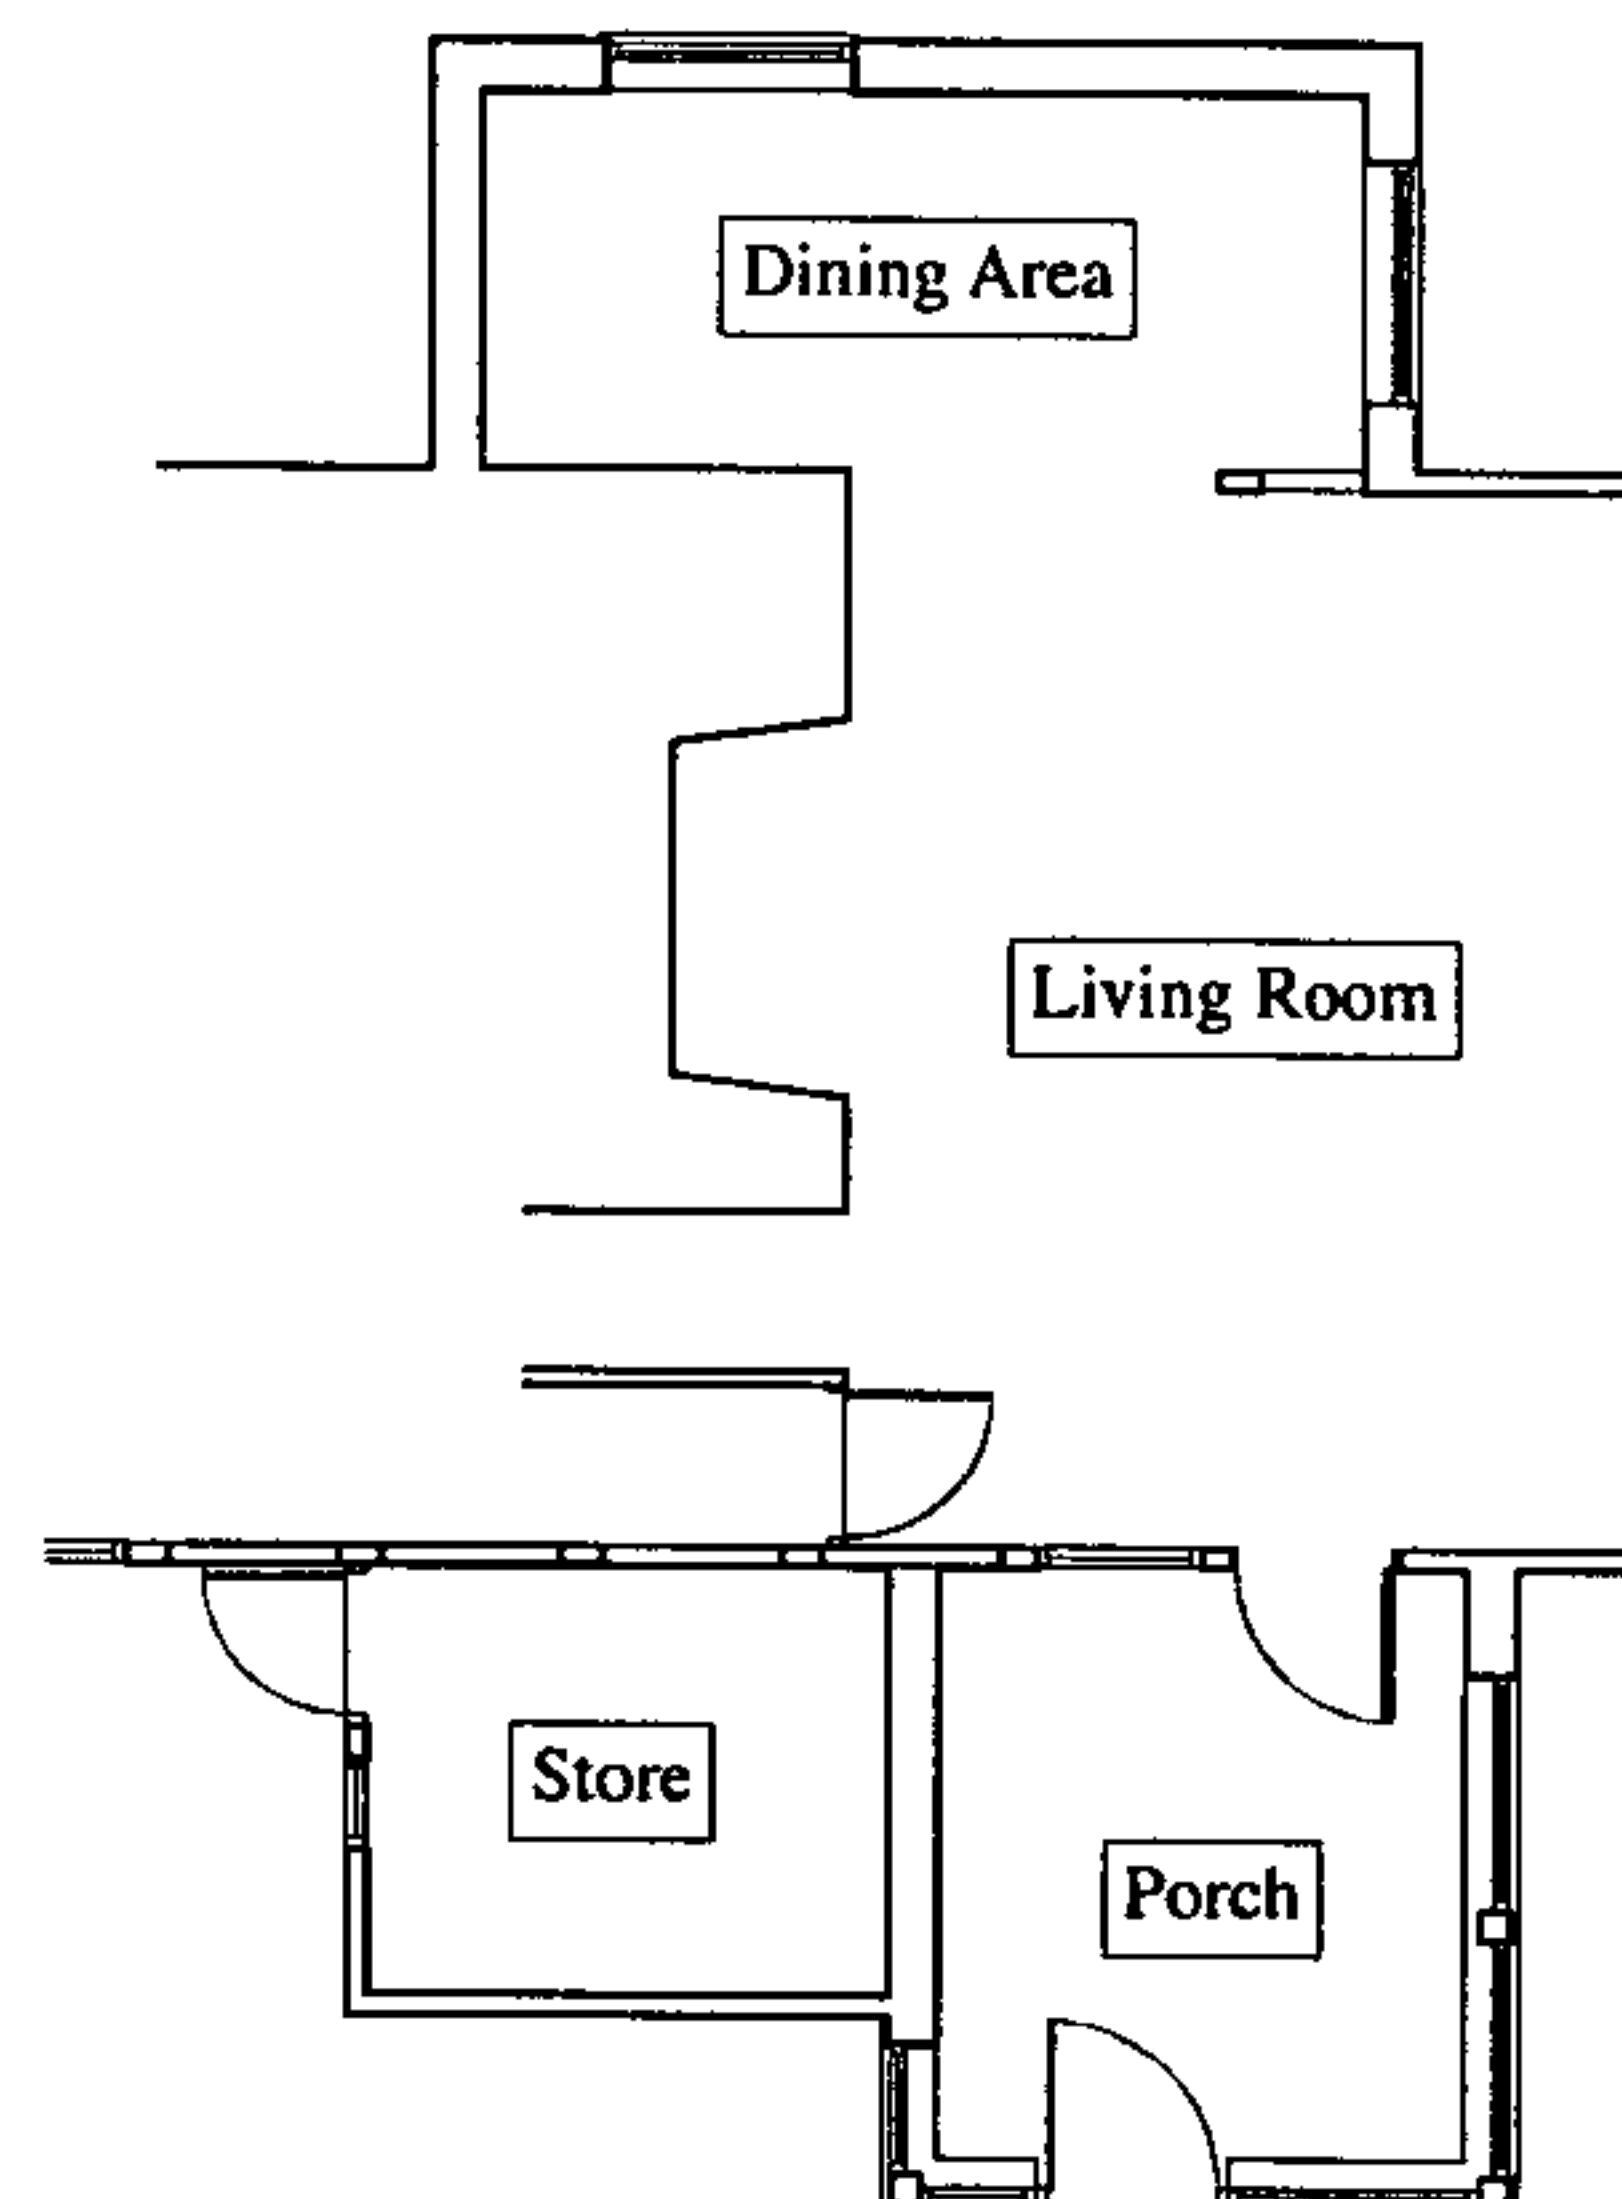


Ground Floor Plan

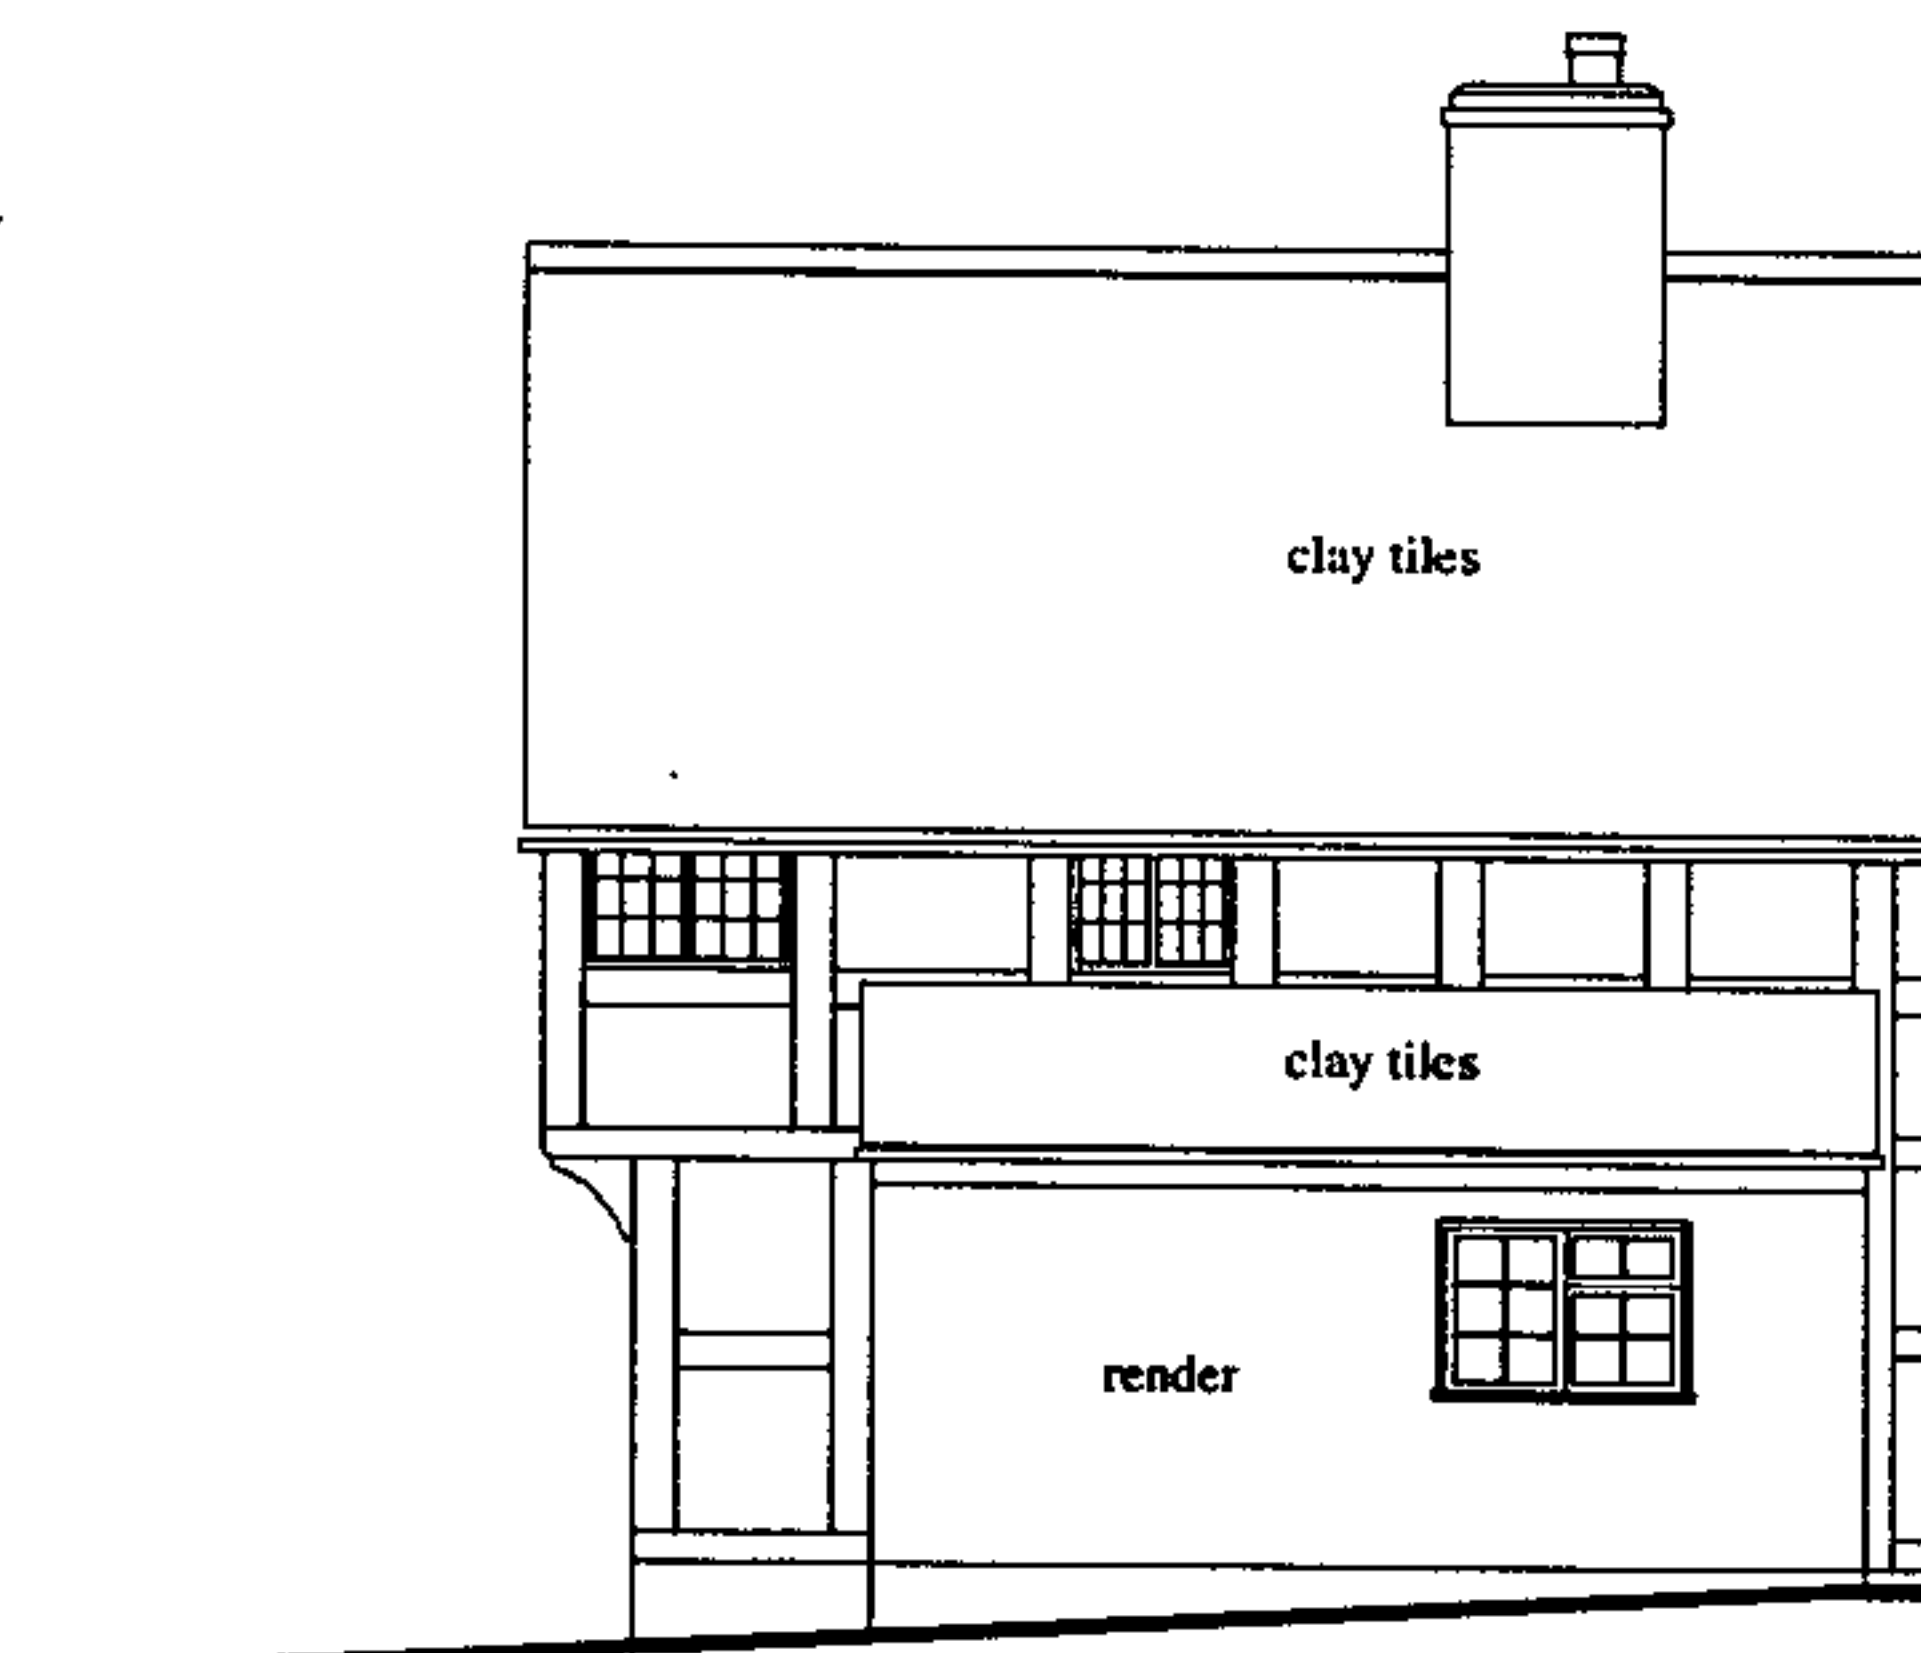

North East Elevation

NW / 1 00565 / F

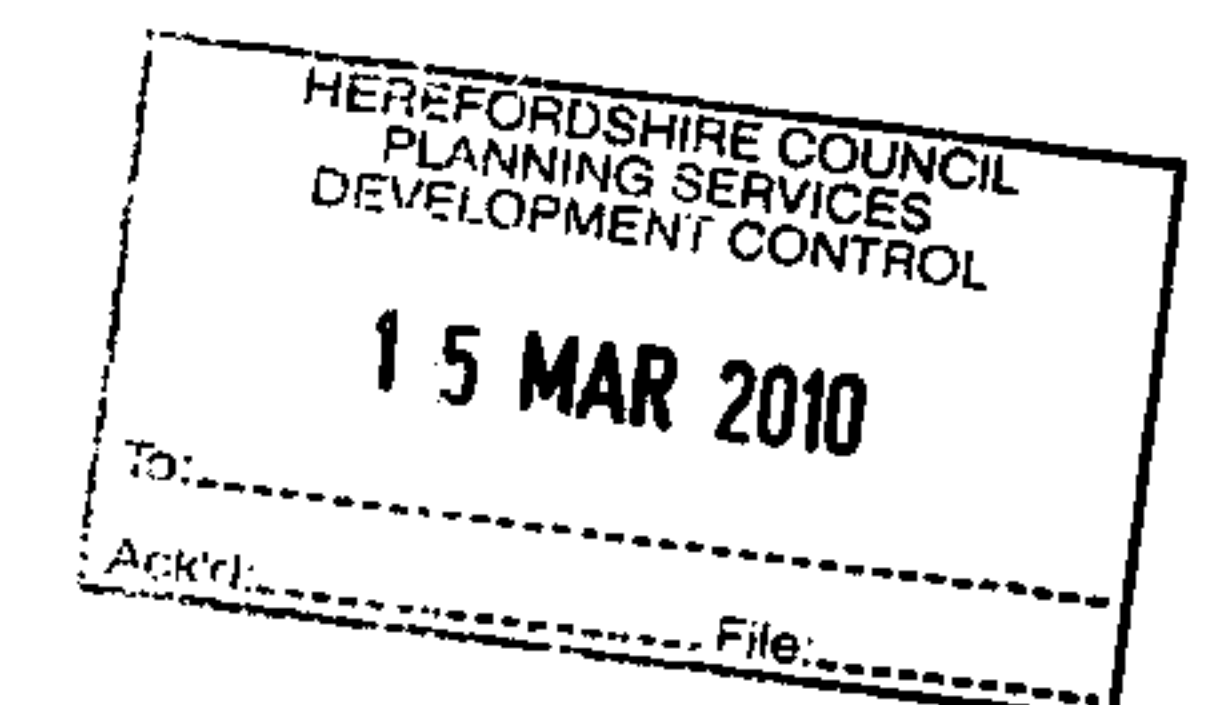

Proposed Replacement Porch at
Old Church Cottage, The Green, Richards Castle.
SURVEY DRAWING
December 2009 Scale 1:100 Dwg No AB•1

PAUL TITLEY
Architectural Consultant
New Cottage, Upper Common, Eyton
Leominster, Herefordshire. HR6 0AQ
Tel: 01568 615507