



EXISTING ELEVATIONS AT THE BEECHES WITHIES ROAD WITHINGTON HEREFORD HR1 3PX


CE07/0152/F

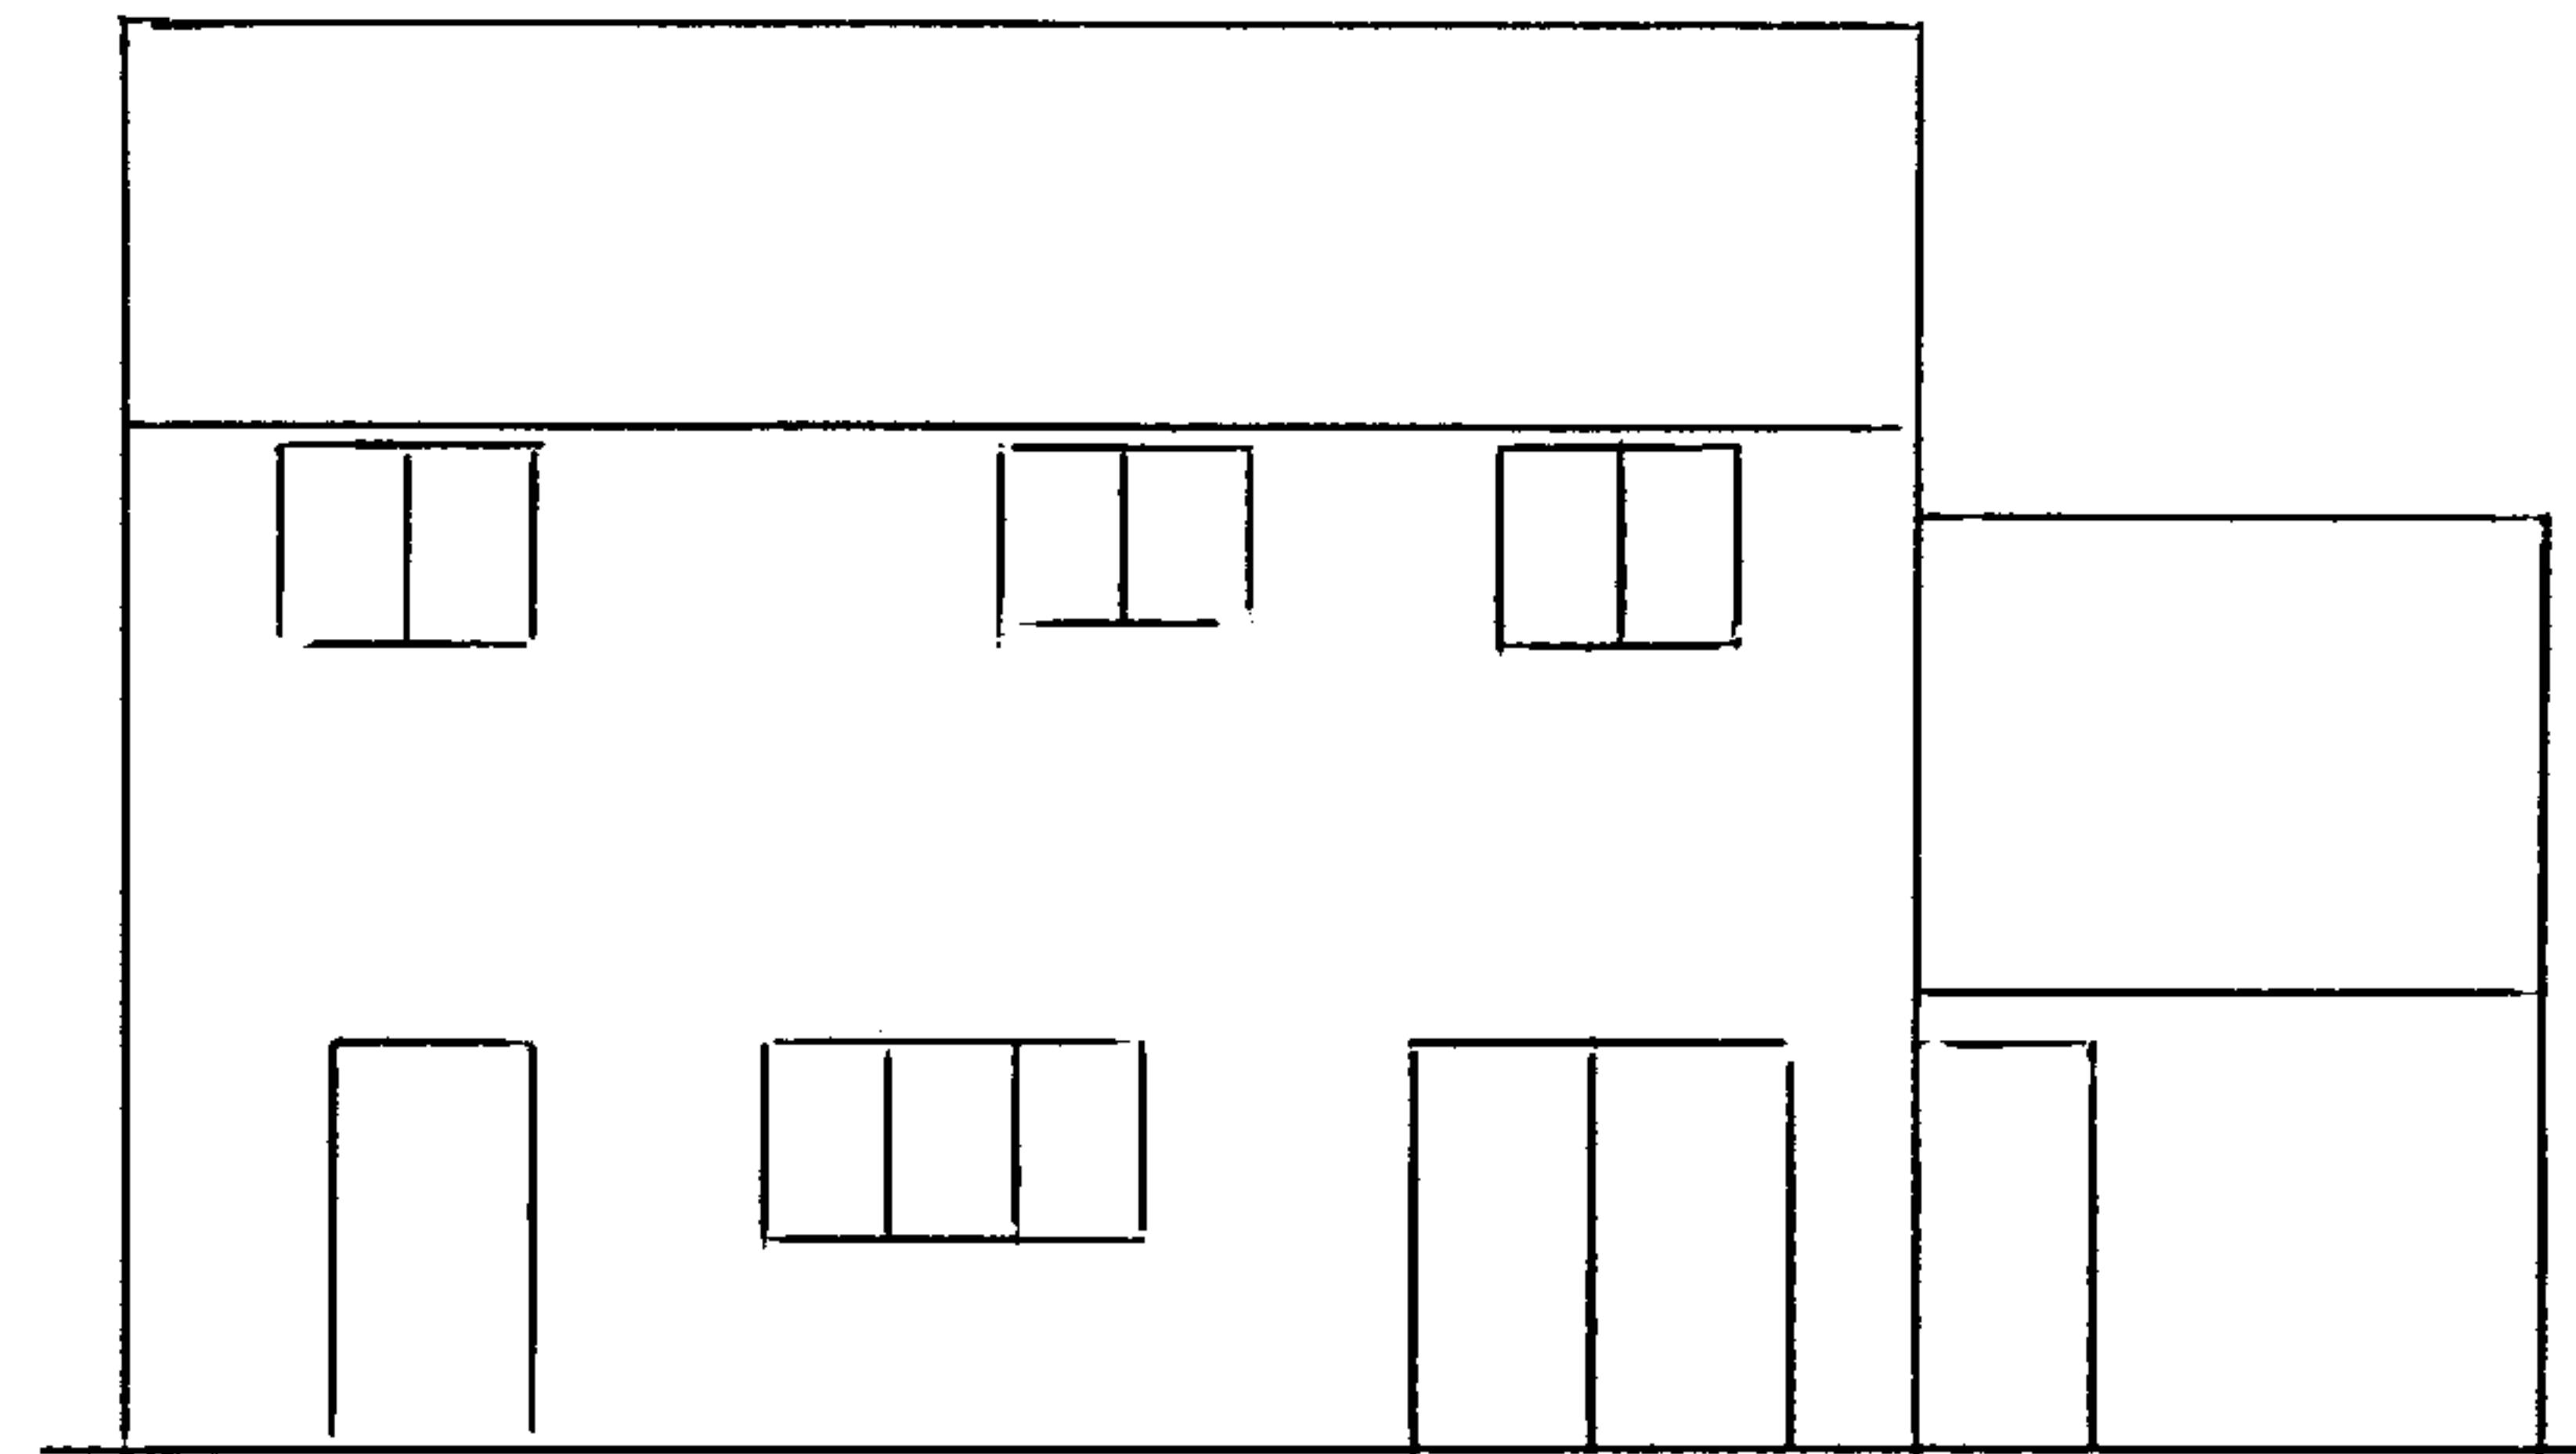

REAR ELEVATION

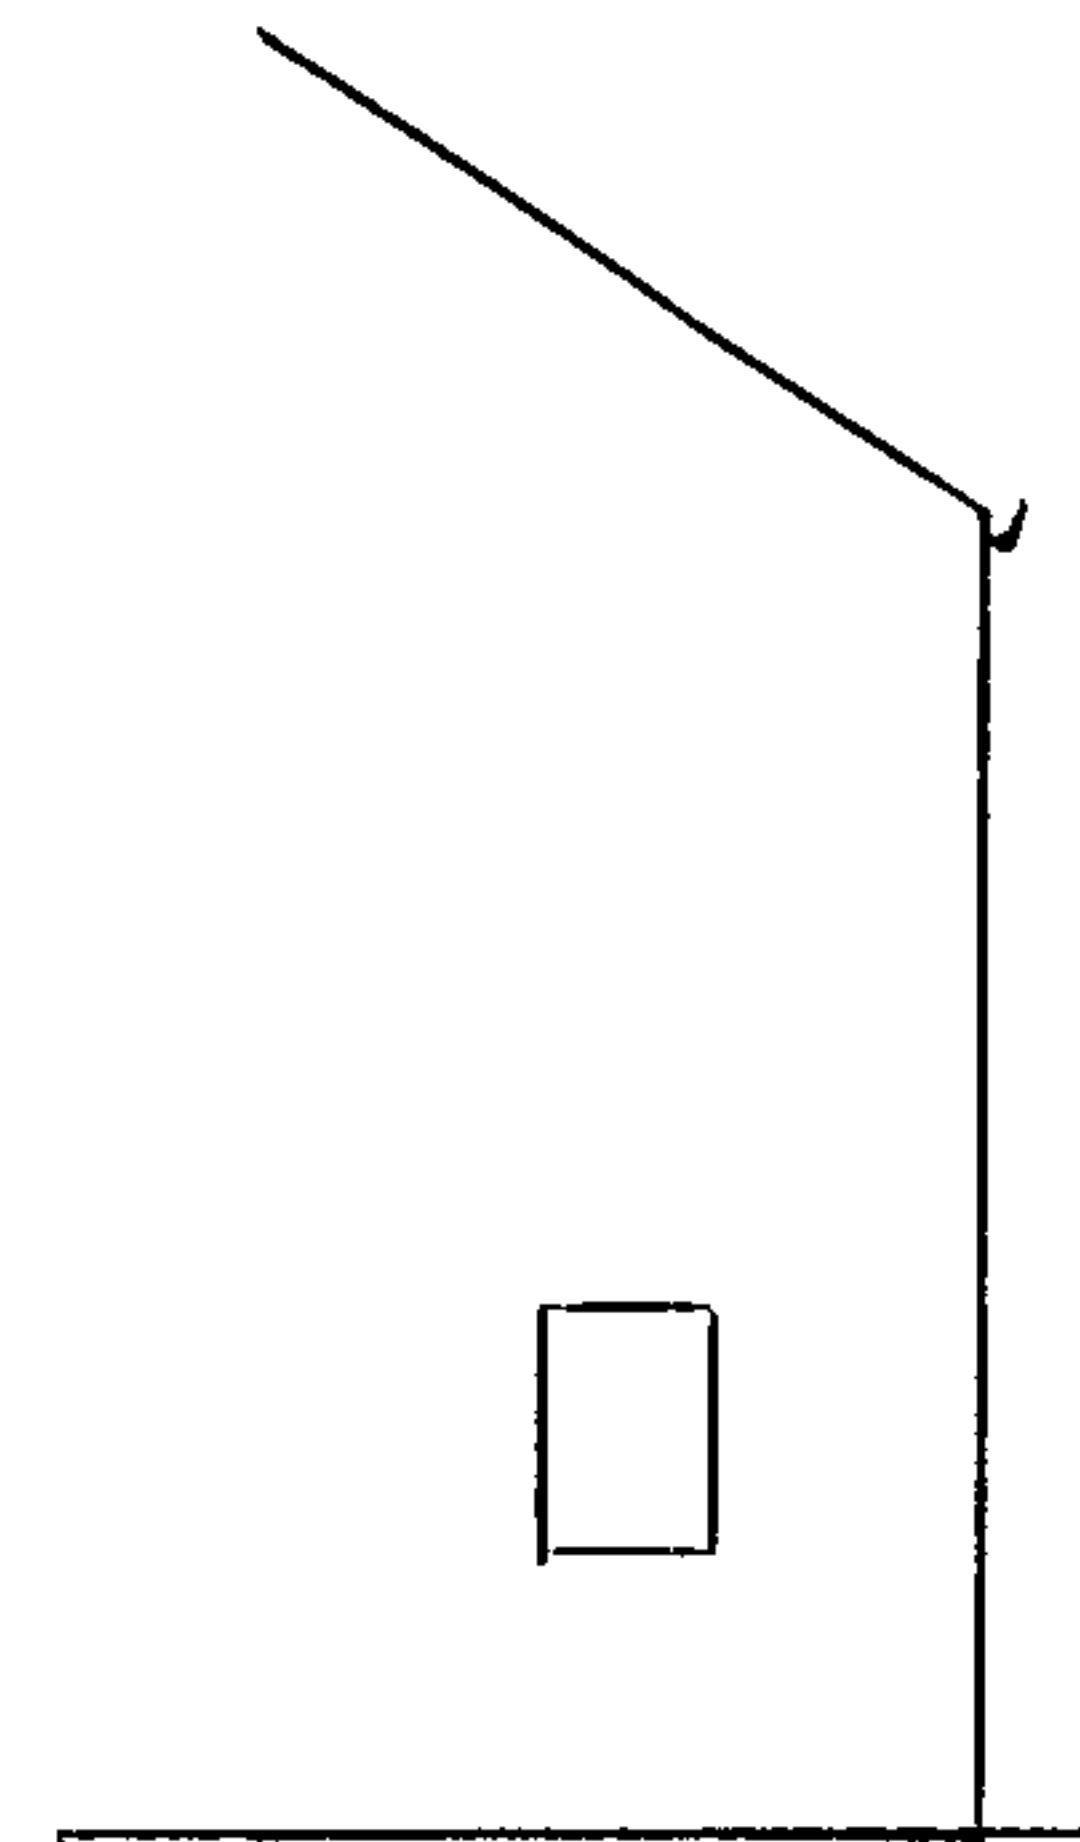


LEFT HAND ELEVATION

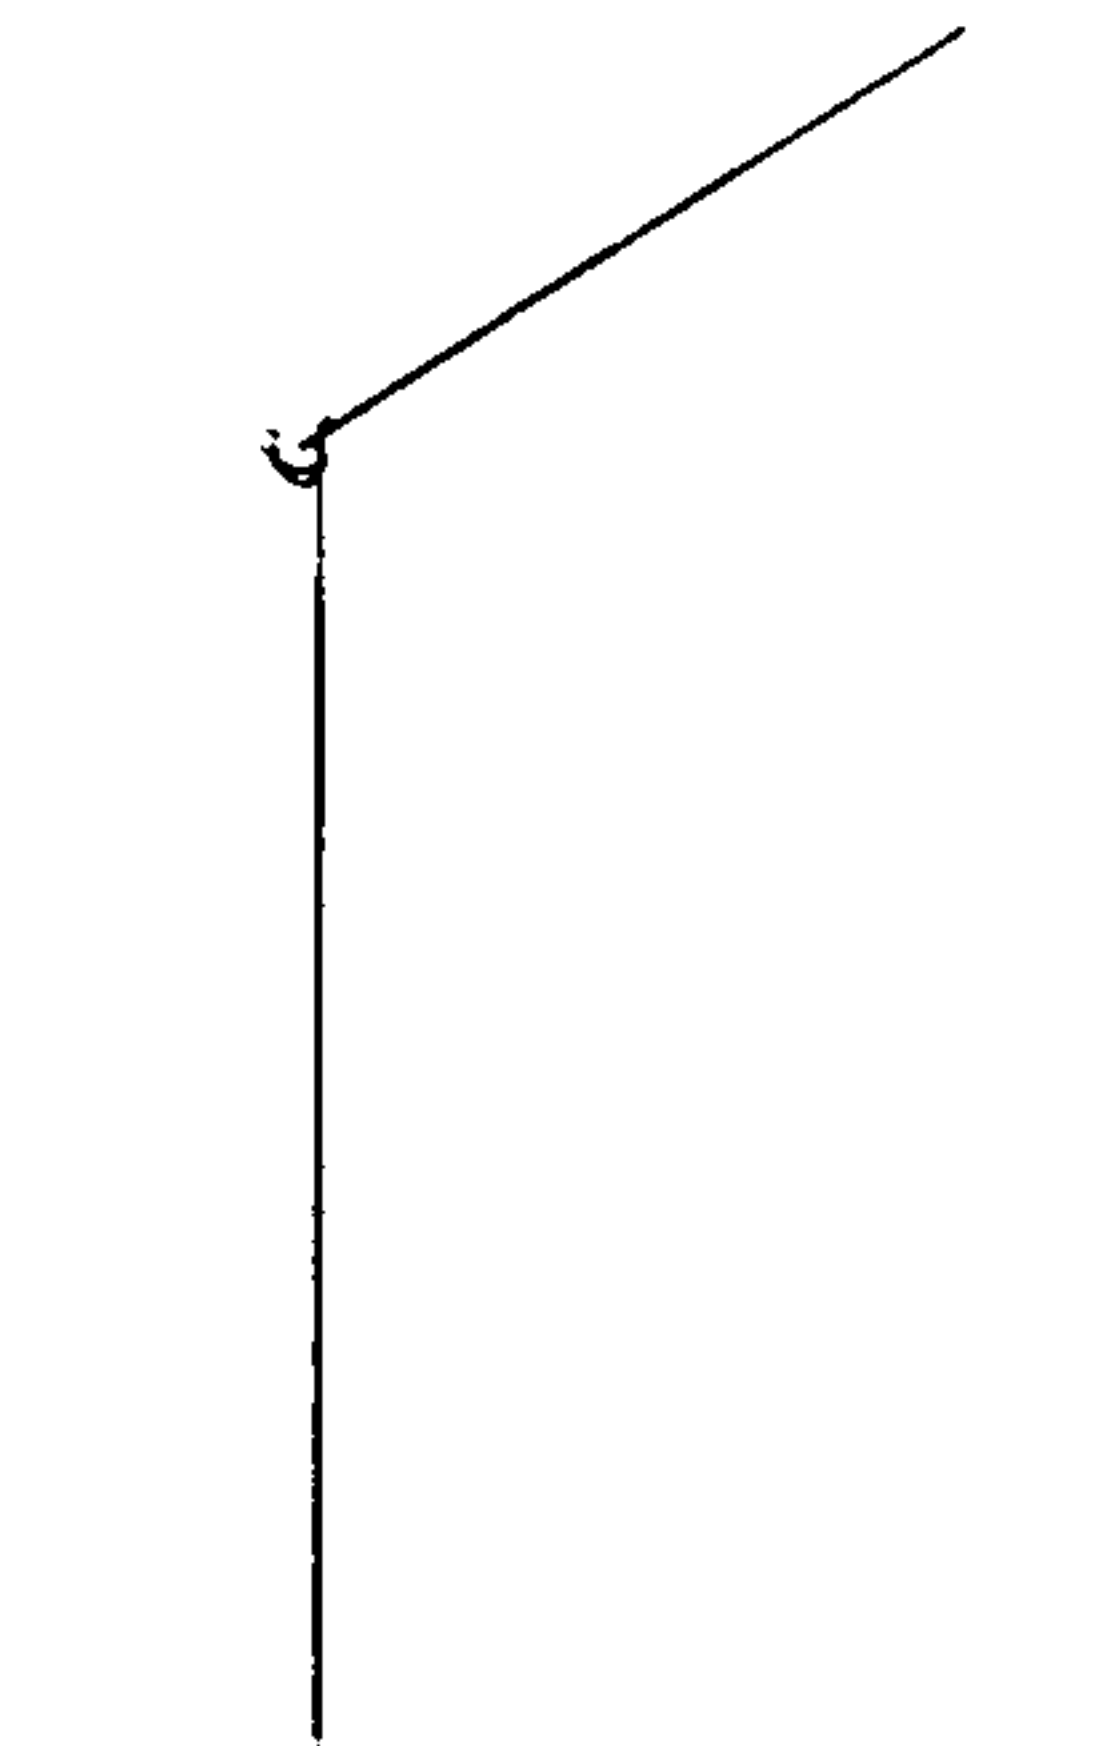

RIGHT HAND ELEVATION

SCALE 1:100

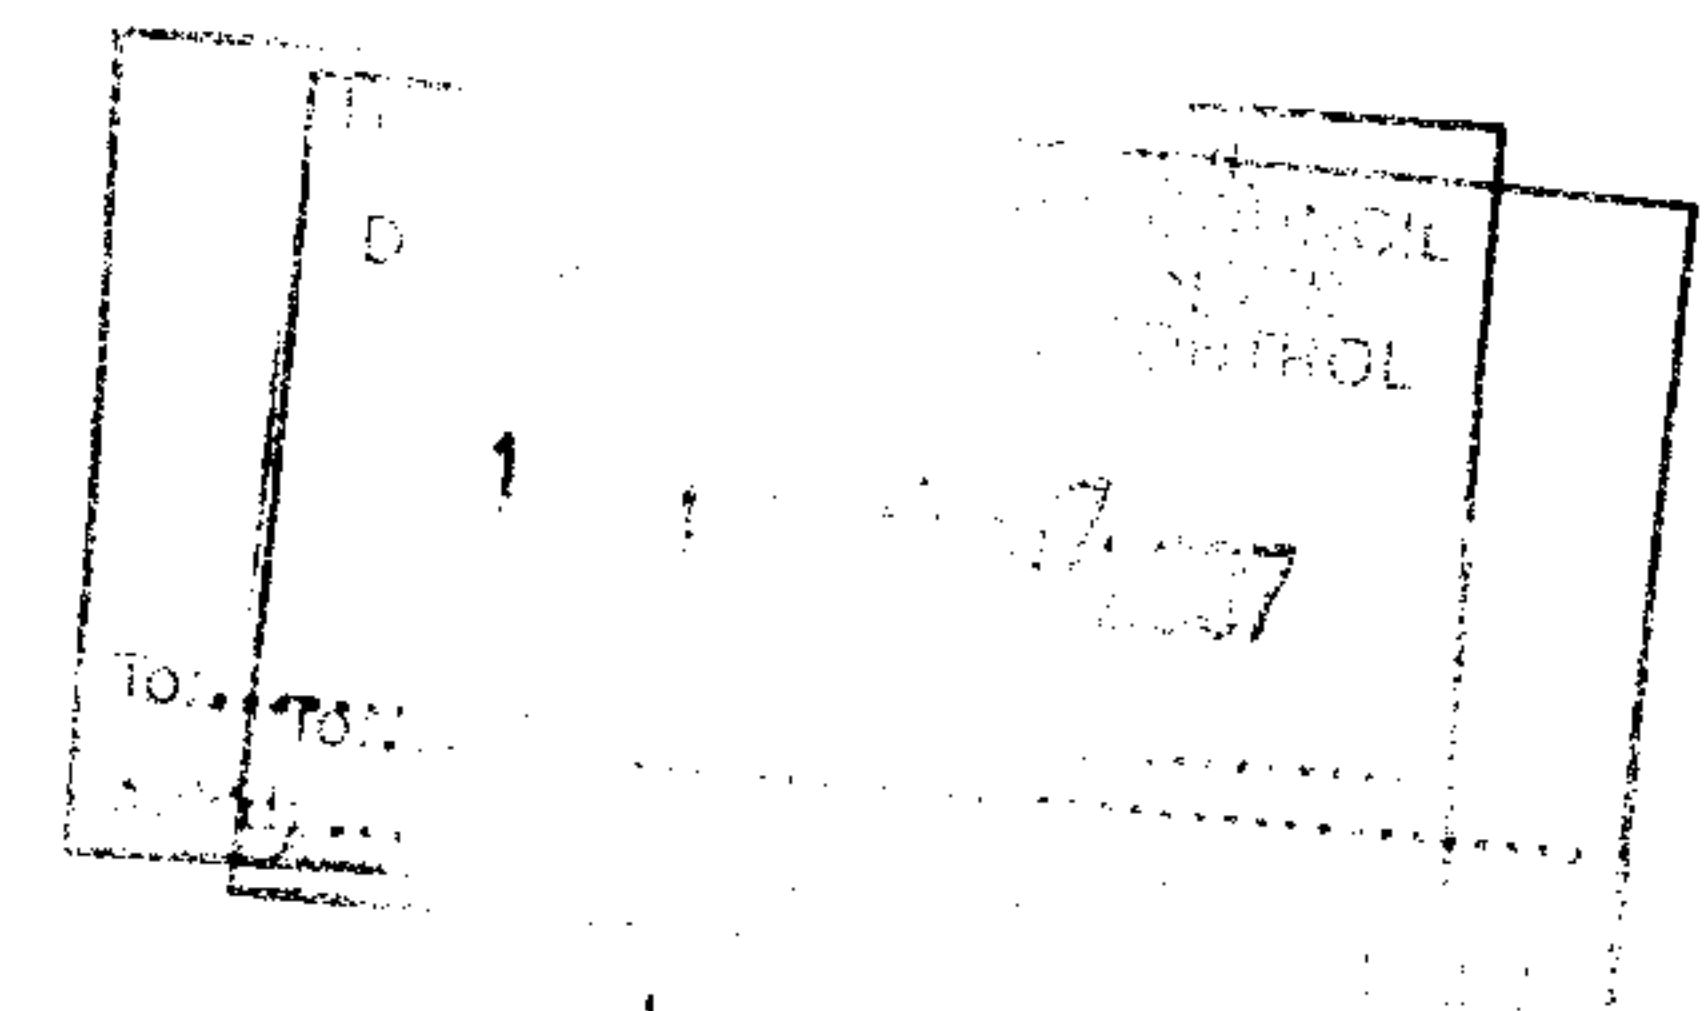

NICK ROBINSON
MCM ARCHITECTURAL
WORCESTER ROAD
LITTON WARREN
BROMSGROVE