




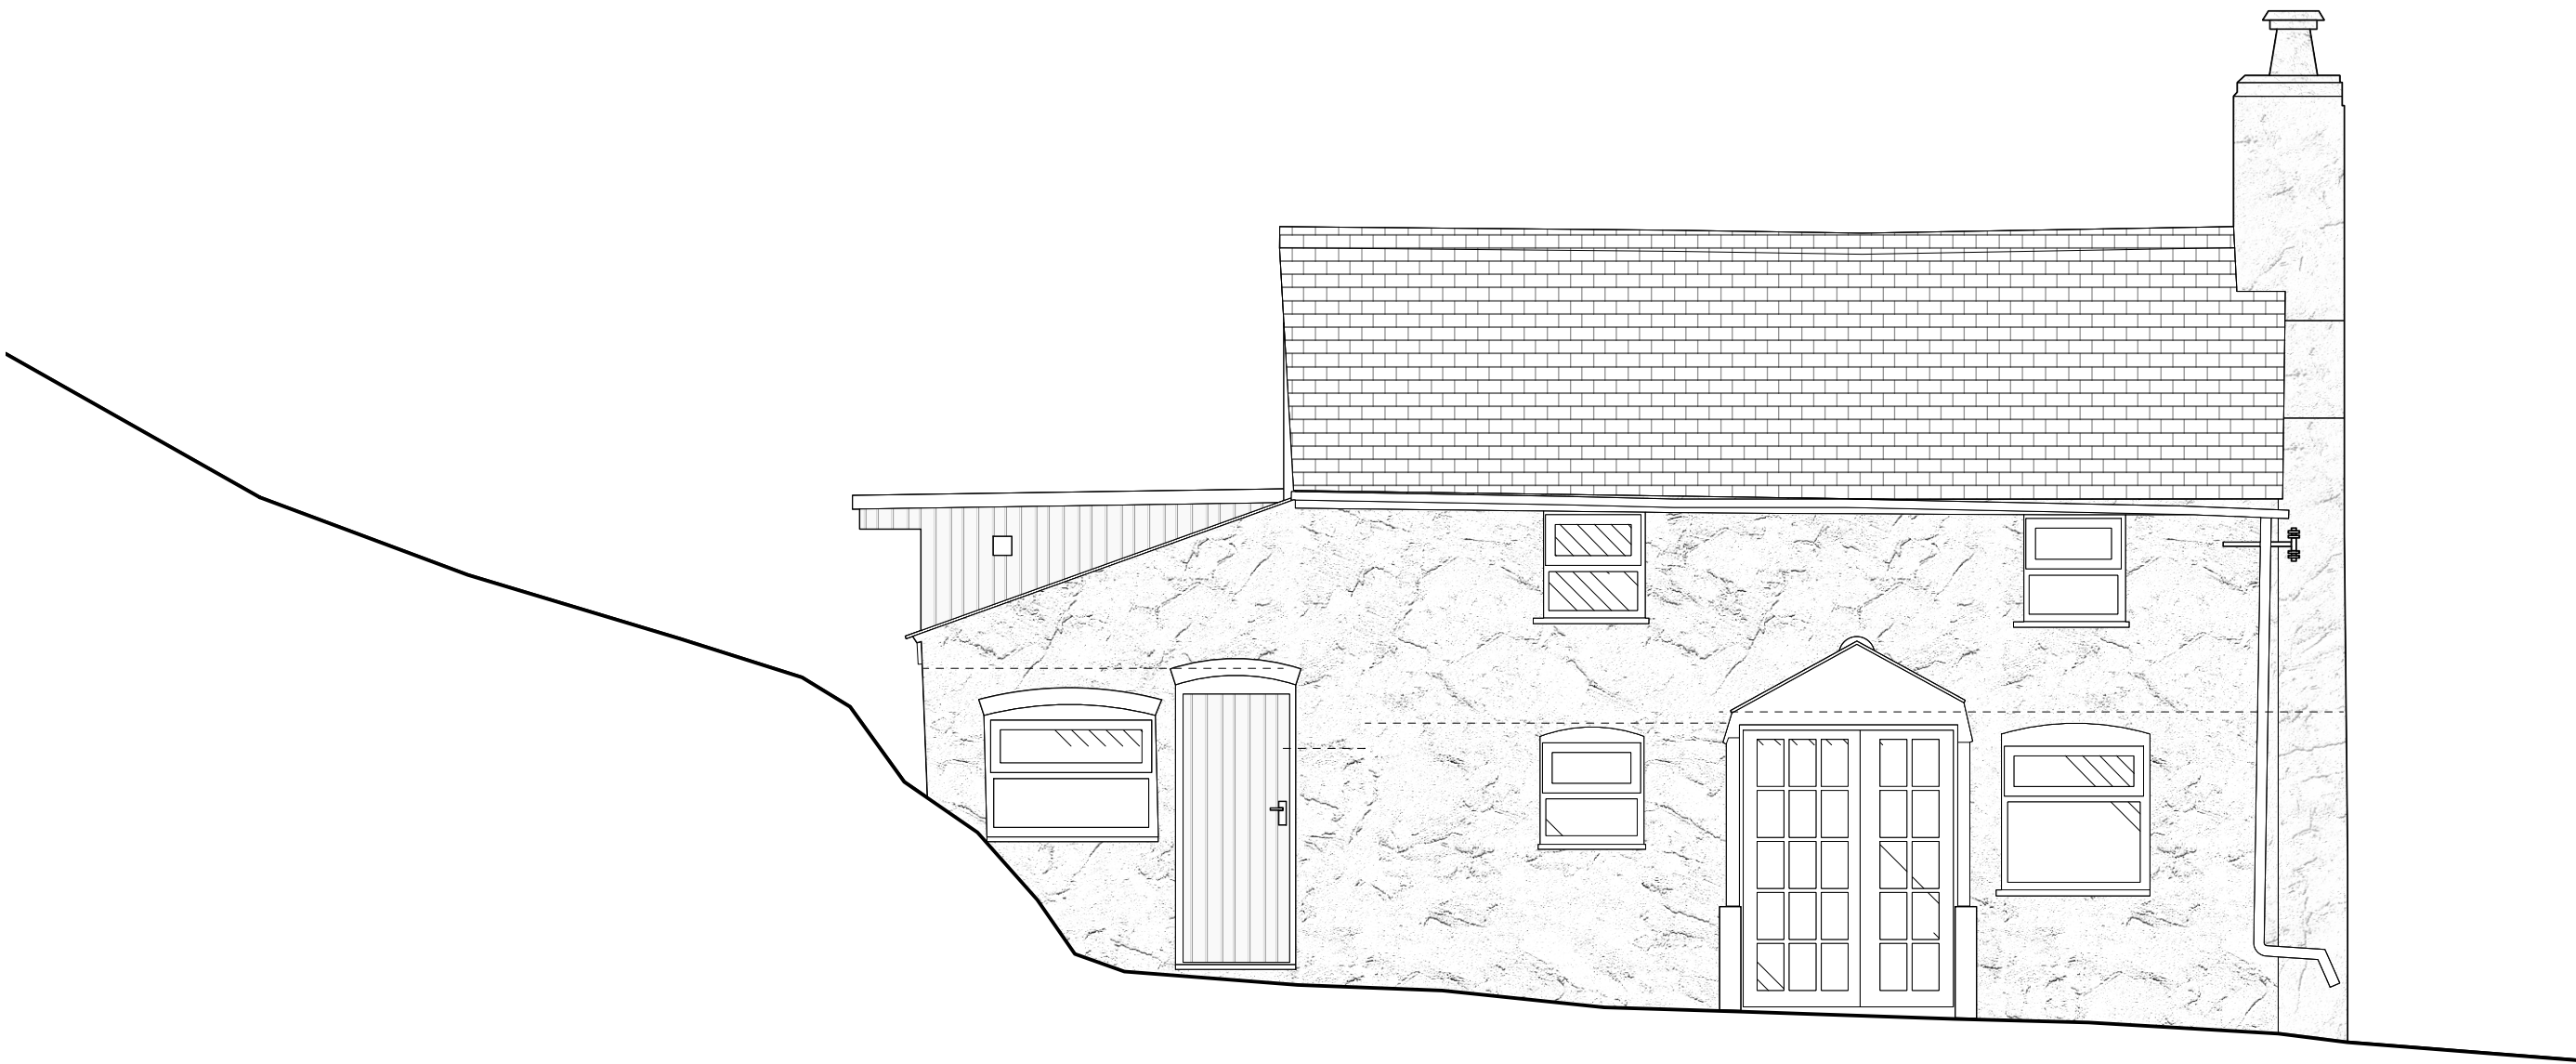


Existing Front Elevation

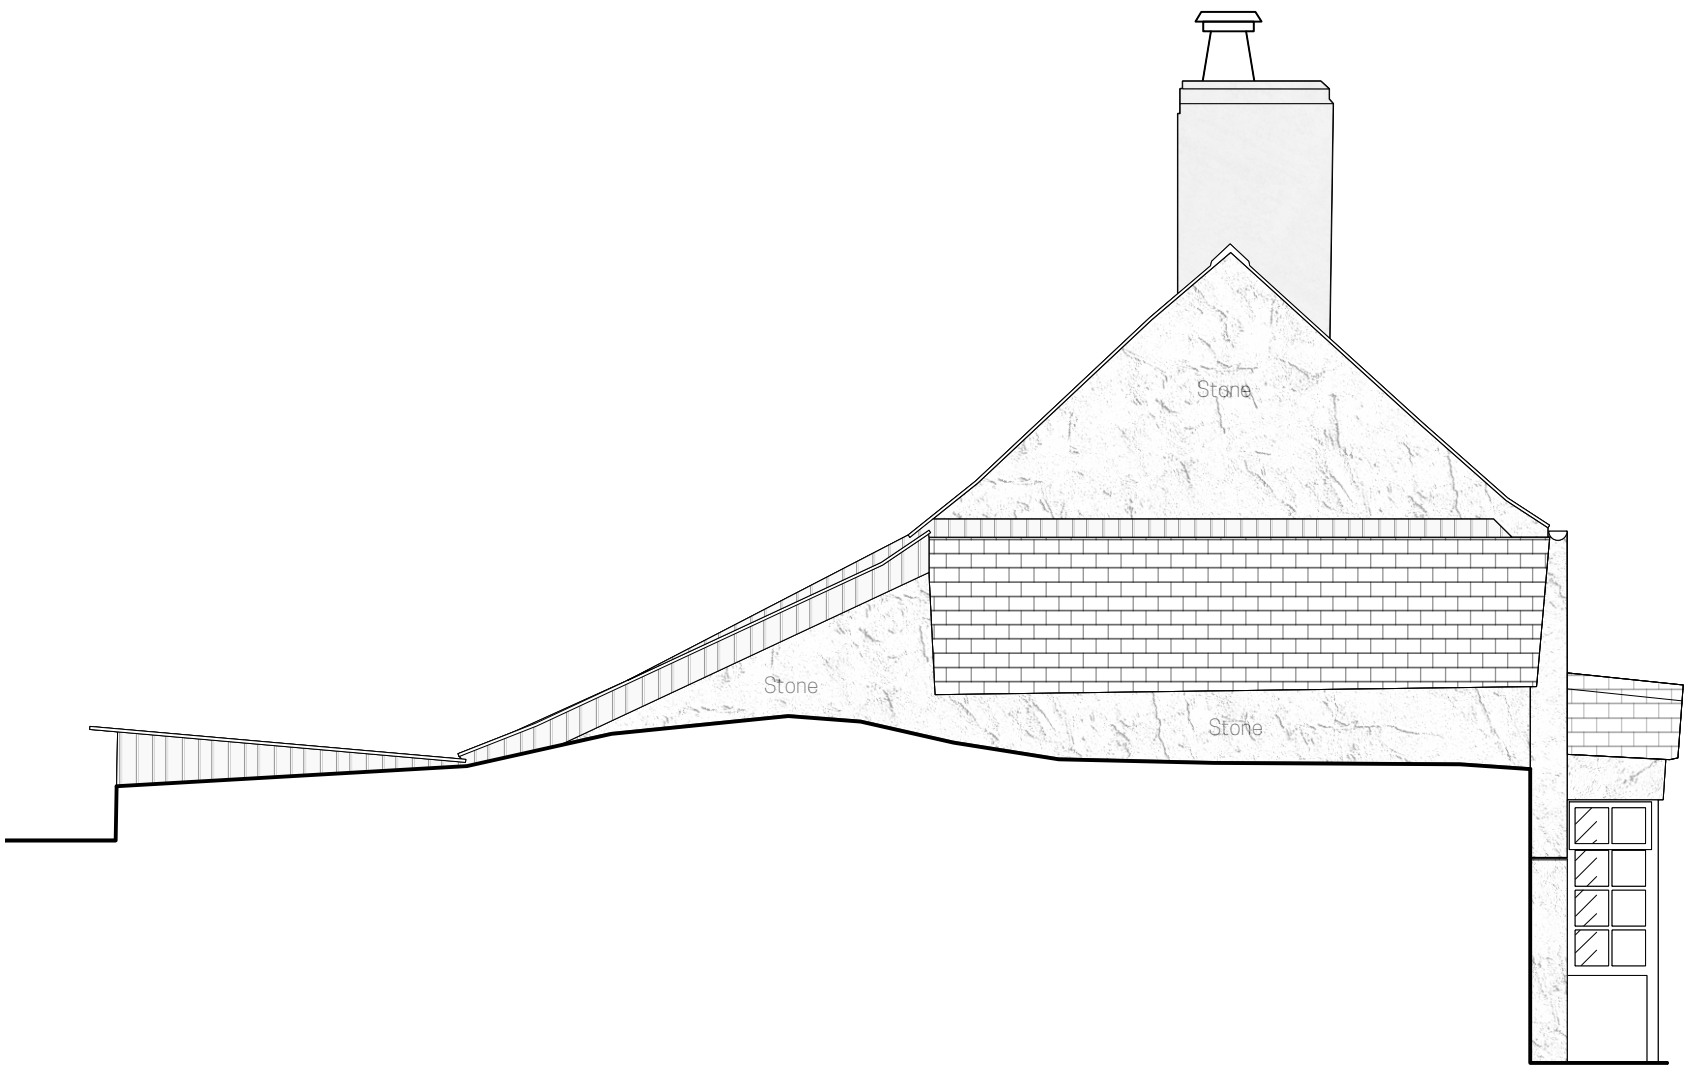

Existing Side Elevation

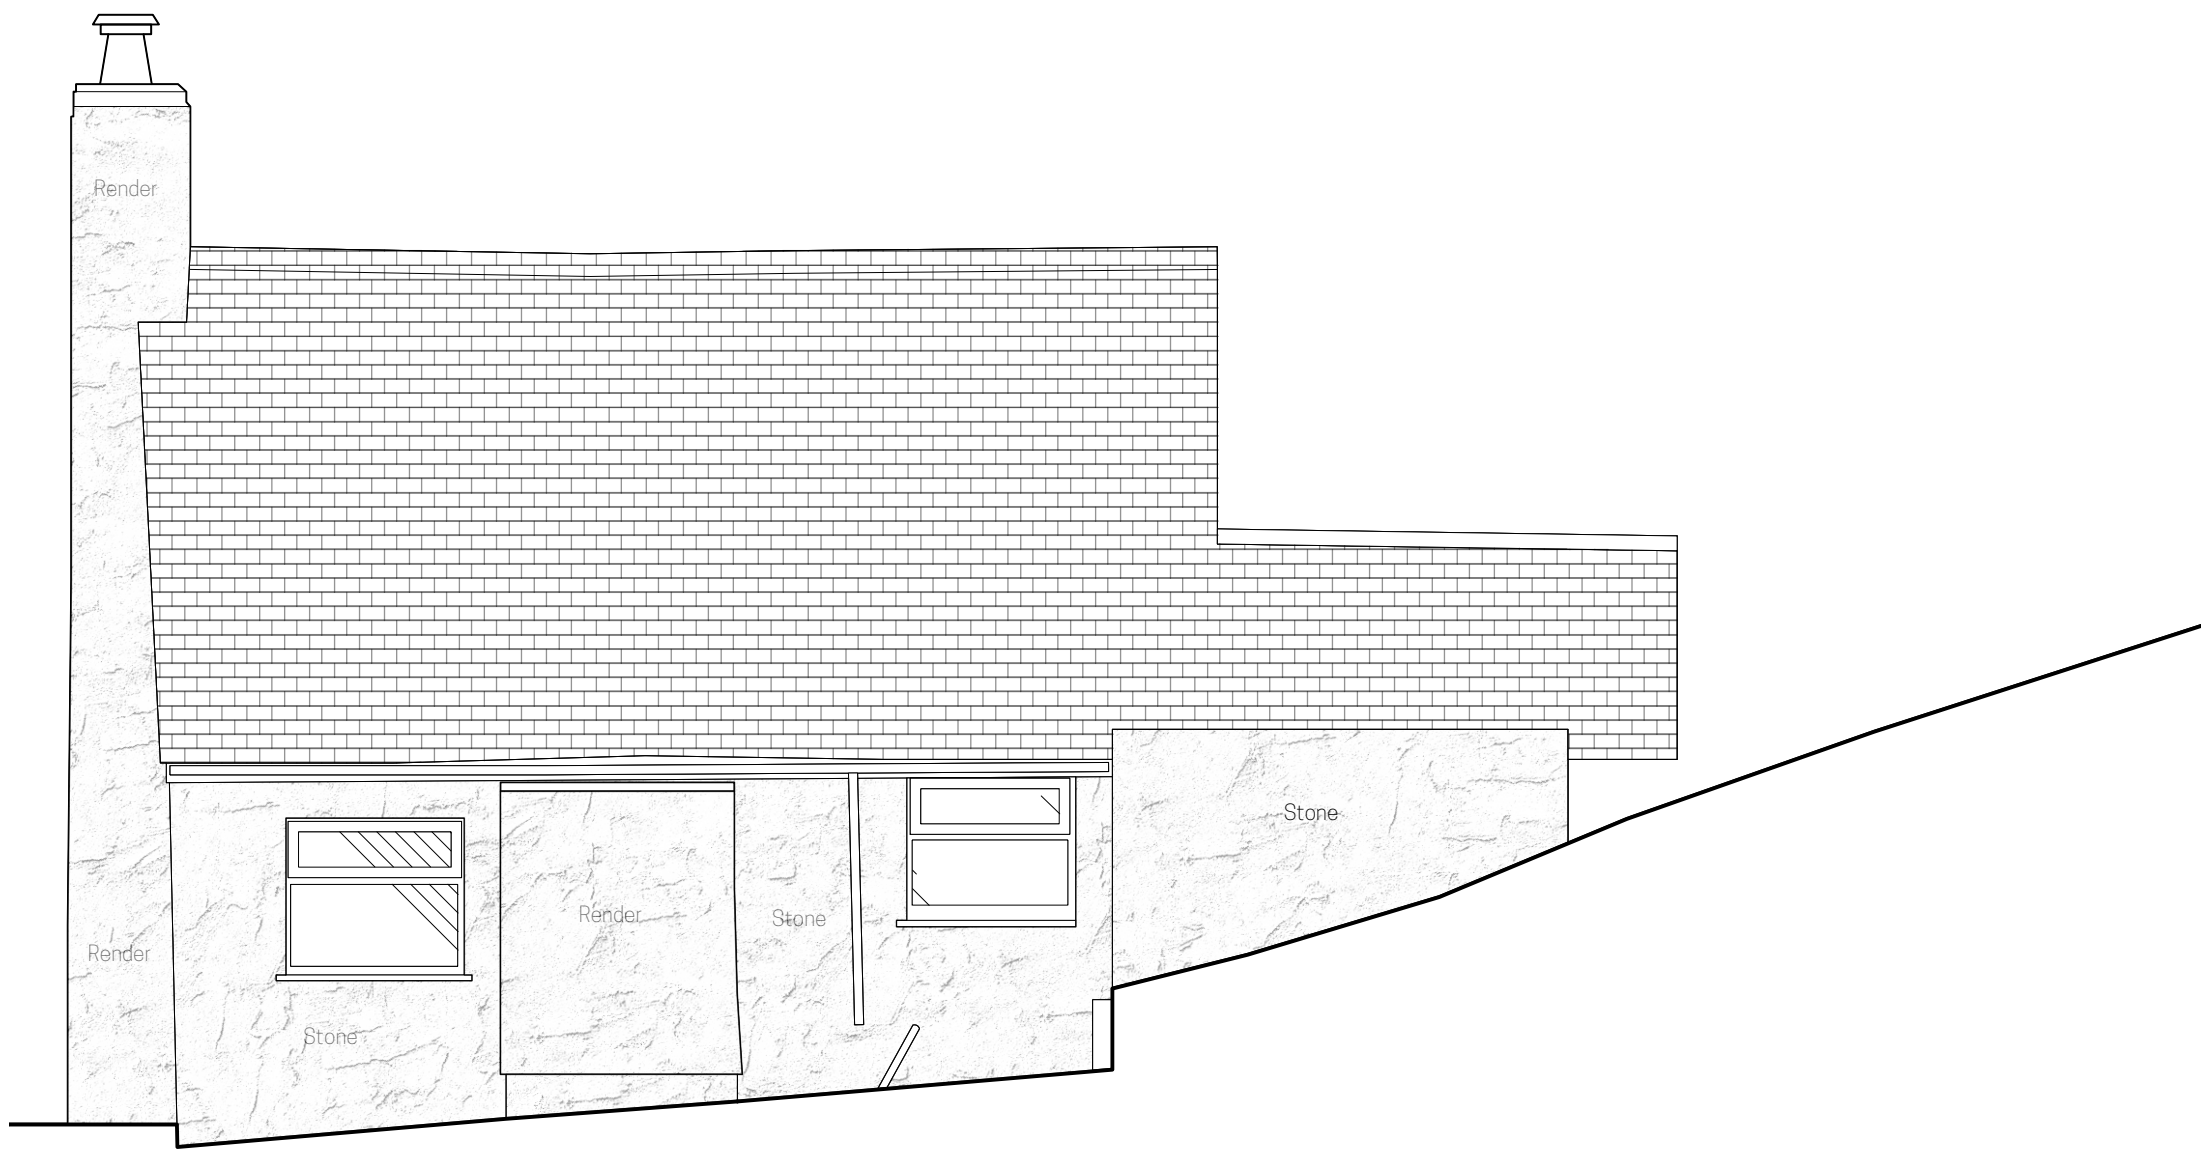

Existing Rear Elevation

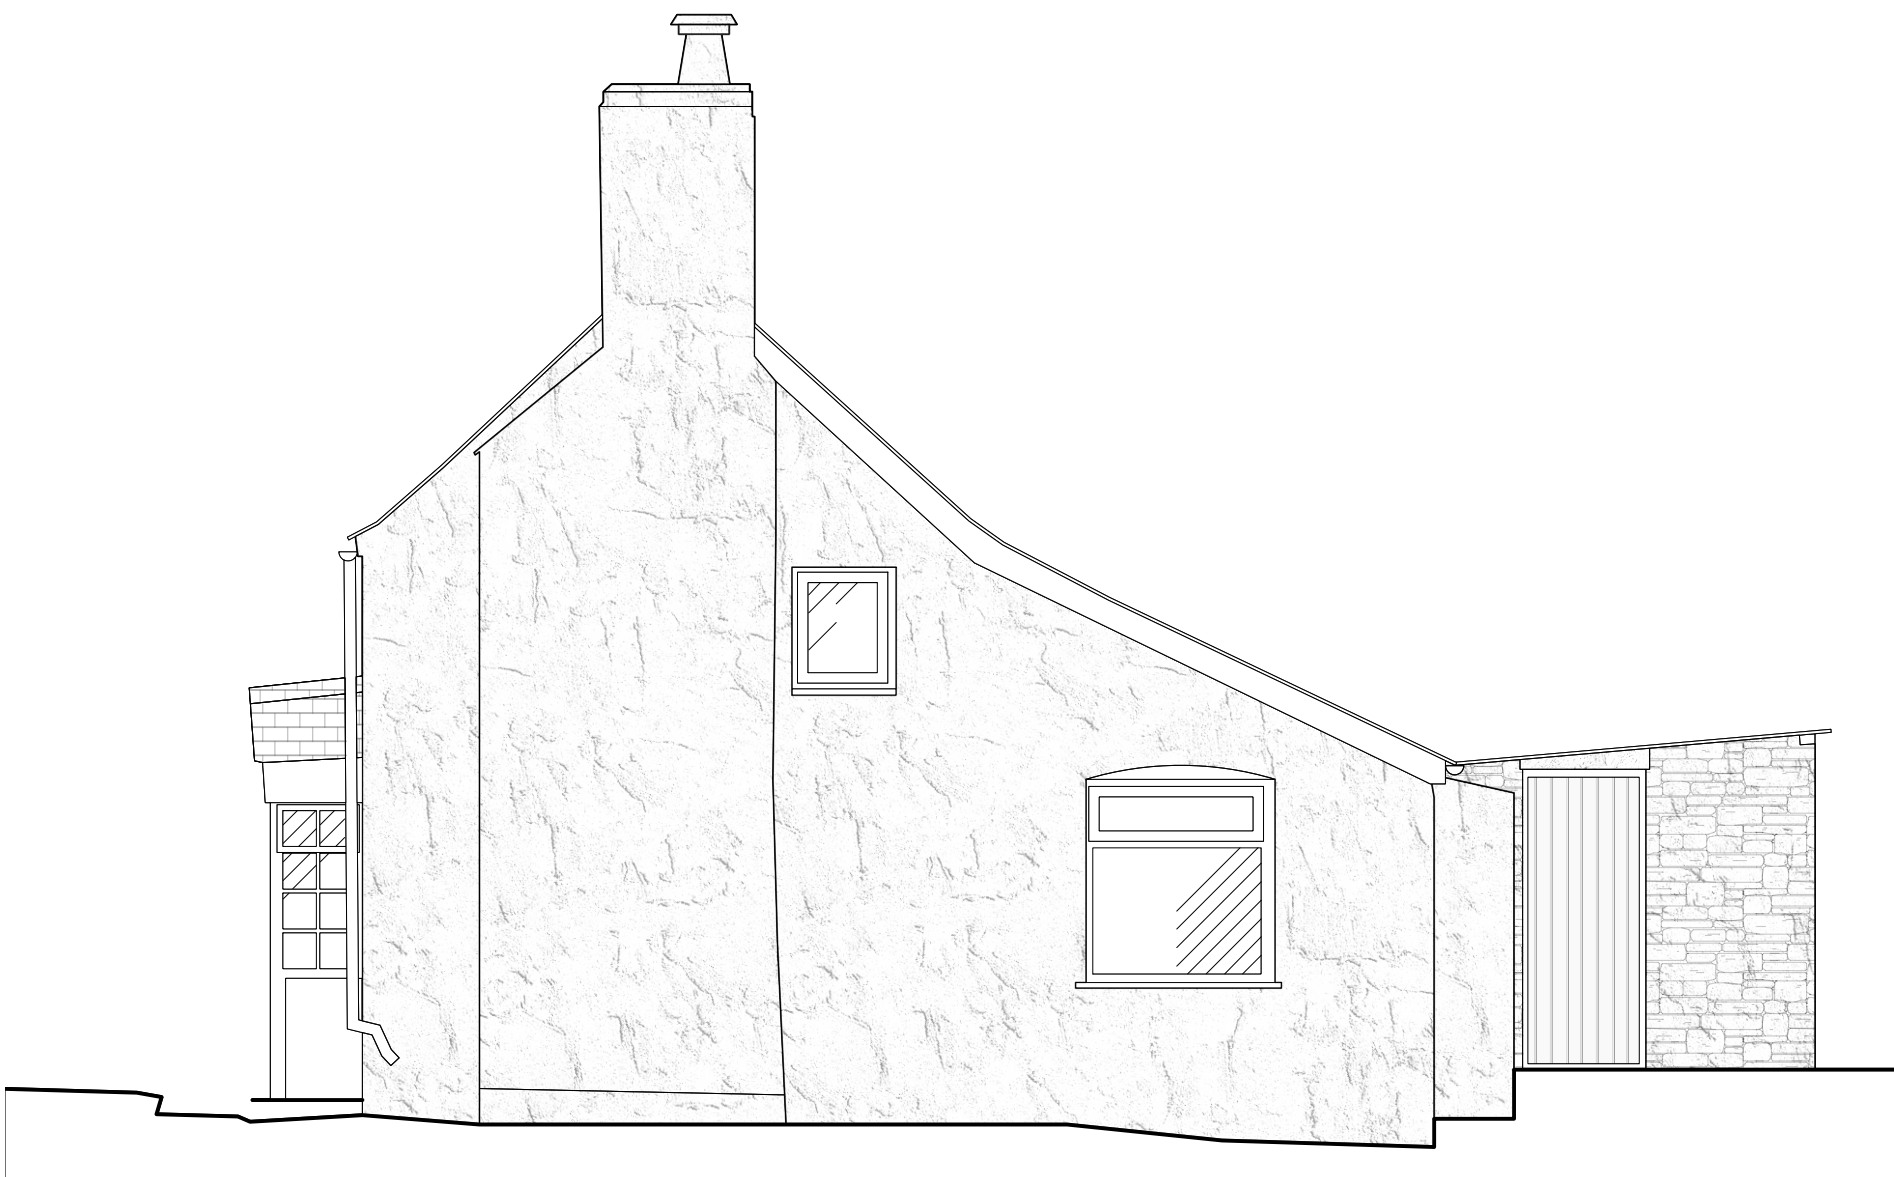

Existing Side Elevation

KODA
architects and historic building consultants
E: info@kodaarchitects.com
T: 01432 805459 W: www.kodaarchitects.com

Client:	RACHEL PROSSER + GARY JOHNSON		
Site Address:	Berkeley Cottage, Whitchurch, Ross-on-Wye HR9 6DT		
DWG No:	2050	103	
Date:	NOVEMBER 2023		
Rev:	-		
Scale:	1:50 @ A1 / 1:100 @ A3		
Drawn by:	FG		
Status:	PLANNING		
Drawing title:	Existing Elevations		