



		15/05/07	Final notes completed
		15/05/07	Approved
		15/05/07	Approved
Date	Revision	Date	Revision

NE07/2709/L

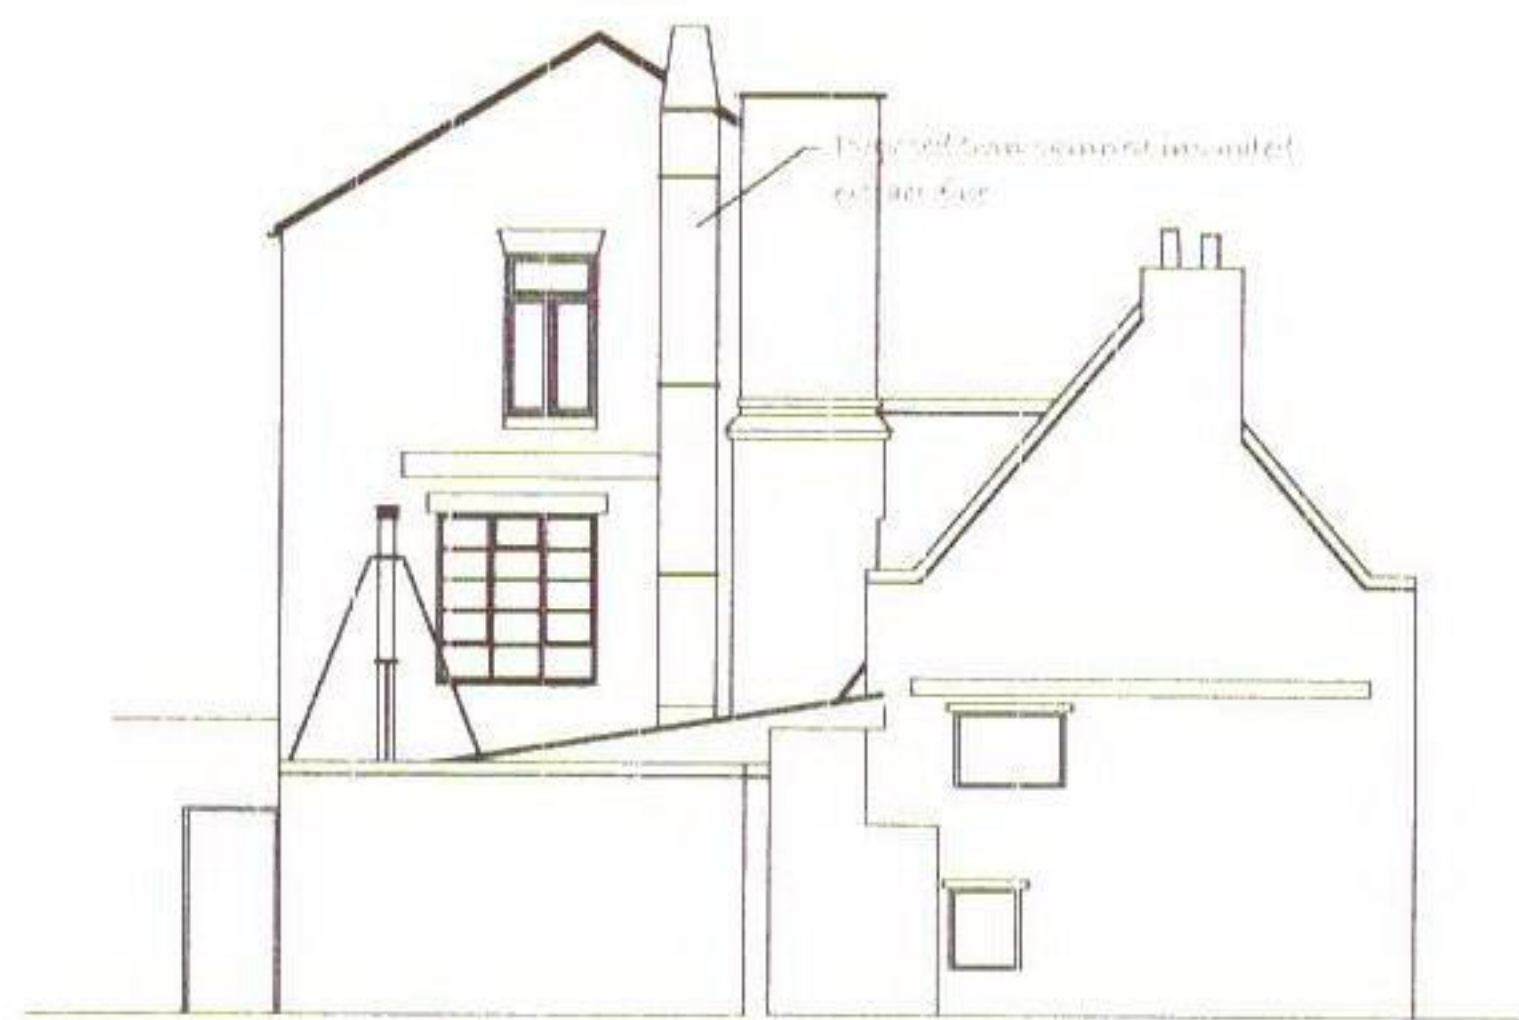

Rear Elevation

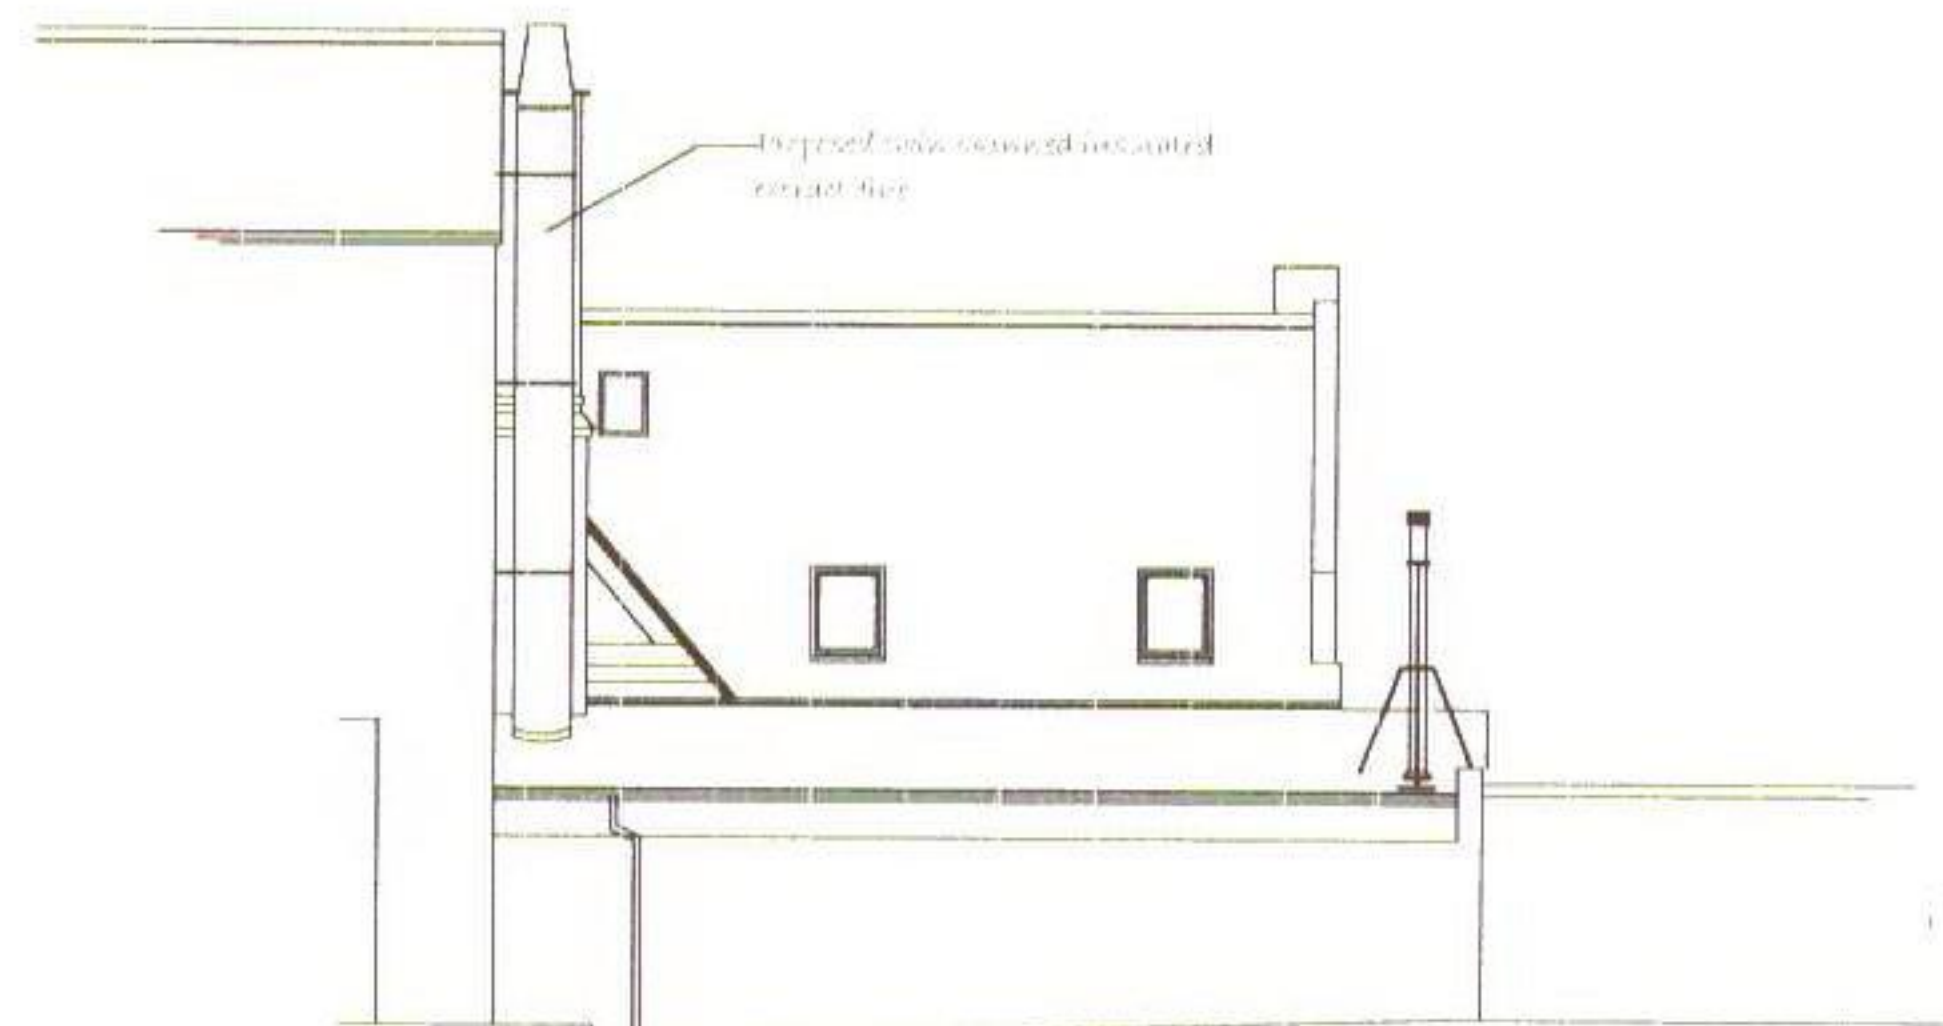

Side Elevation



Location Plan 1:1250



Ground Floor Plan

Ground Floor Plan



L. BRIAN KING m.c.i.a.t.
Chartered Institute of
Architectural Technologists

PROPOSED RESTAURANT; 19 HIGH STREET, LEDBURY
for D MIAH

Scheme Drawing
Scale 1:50 & 1:100 Date May 2007 Drawing No. 1098.2C

The Studio, Edward Street, Redditch, Worcs. B97 6HA • Telephone 01527 69127 • Fax 01527 68796