


Notes:
1 ALL DIMENSIONS ARE IN MM UNLESS NOTED OTHERWISE

N.G.R. E: 360794 N: 223237

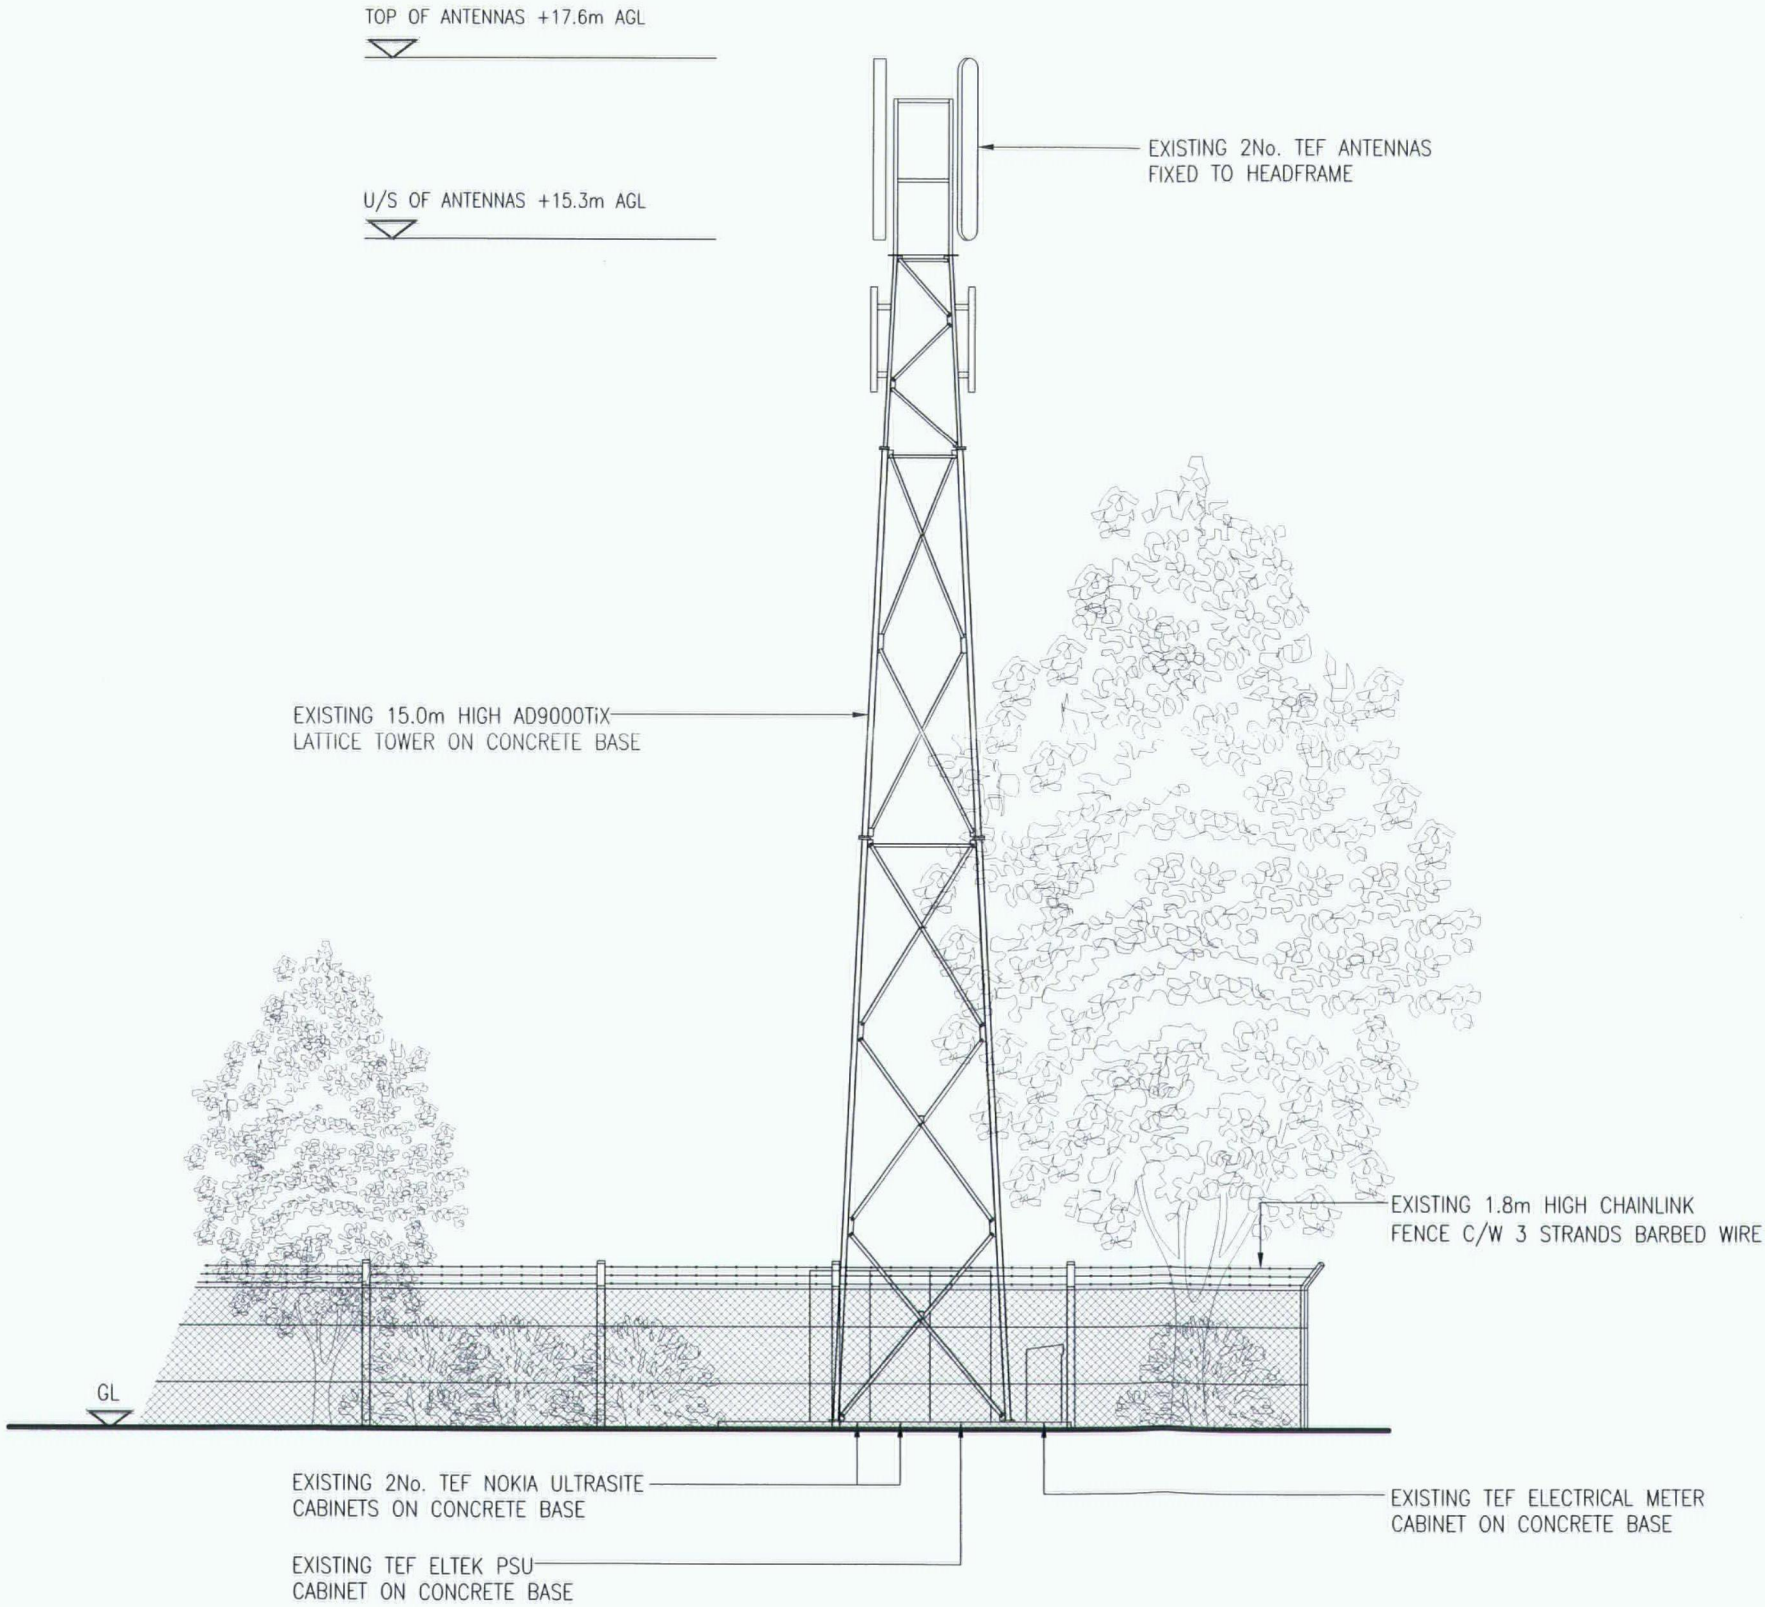

EXISTING NORTH ELEVATION
(1:100)



REV	MODIFICATION	BY	CH	DATE
B	Issued for Construction	KJI	PJOB	03.12.14
A	Issued for Approval	DW	CM	05.08.14

mono #

MONO CONSULTANTS LIMITED
48 St. Vincent Street
Glasgow
G2 5TS
t. 44 (0)141 560 6660
f. 44 (0)141 560 6661
www.monoconsultants.com



Cell Name	Opt
ALTON COURT RESERVOIR	A

Cell ID No		
CTIL	Host	Sharer
(CTIL) 123979	(VF) 88286	(TEF) 006697

Site Address / Contact Details	
ALTON COURT MERRIVALE ROSS ON WYE HEREFORDSHIRE HR9 5GL	

Drawing Title: EXISTING SITE ELEVATION

Purpose of issue: CONSTRUCTION

Drawing Number: 301

Scale:		As Shown		Drawn:	DW	Date:	05.08.14	Issu:
Checked:	CM	Date:	05.08.14	Approved:	AKB	Date:	05.08.14	B