




Front Elevation  
Plot 9




Side Elevation  
Plot 9



Rear Elevation  
Plot 9

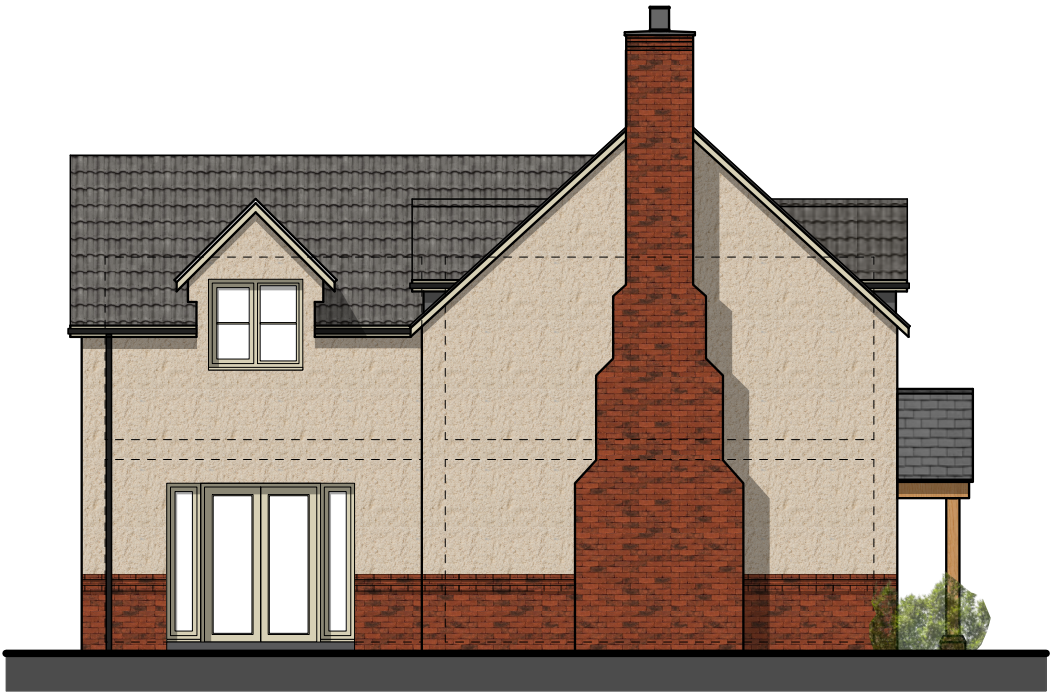

Side Elevation  
Plot 9

 

NOTES

This drawing is the copyright of Quattro Design Architects Ltd and should not be reproduced in whole or in part without written permission. Only figured dimensions to be used for construction. Check all dimensions on site. Any discrepancies are to be reported to the Architect as soon as possible.

REVISIONS

REV: DATE - DRAWN - CHECKED: NOTES  
-: 20.06.23 - LM - RJF:  
Drawing created. For previous revisions please refer to drawing no. 6533-F-706A  
A: 06.07.23 - LM - RJF:  
Eaves amended. Stone heads removed. Double roman roof tiles shown.

DRAWING TITLE

Proposed Elevations

Plot 9  
Porter

PROJECT

Common Hill Lane, Fownhope

CLIENT

MF Freeman

SCALE 1:100@A3  
DATE June 2023

DRAWING NO. REV  
6533-P-706 A