



S / 1 0 2 4 7 1 / F H

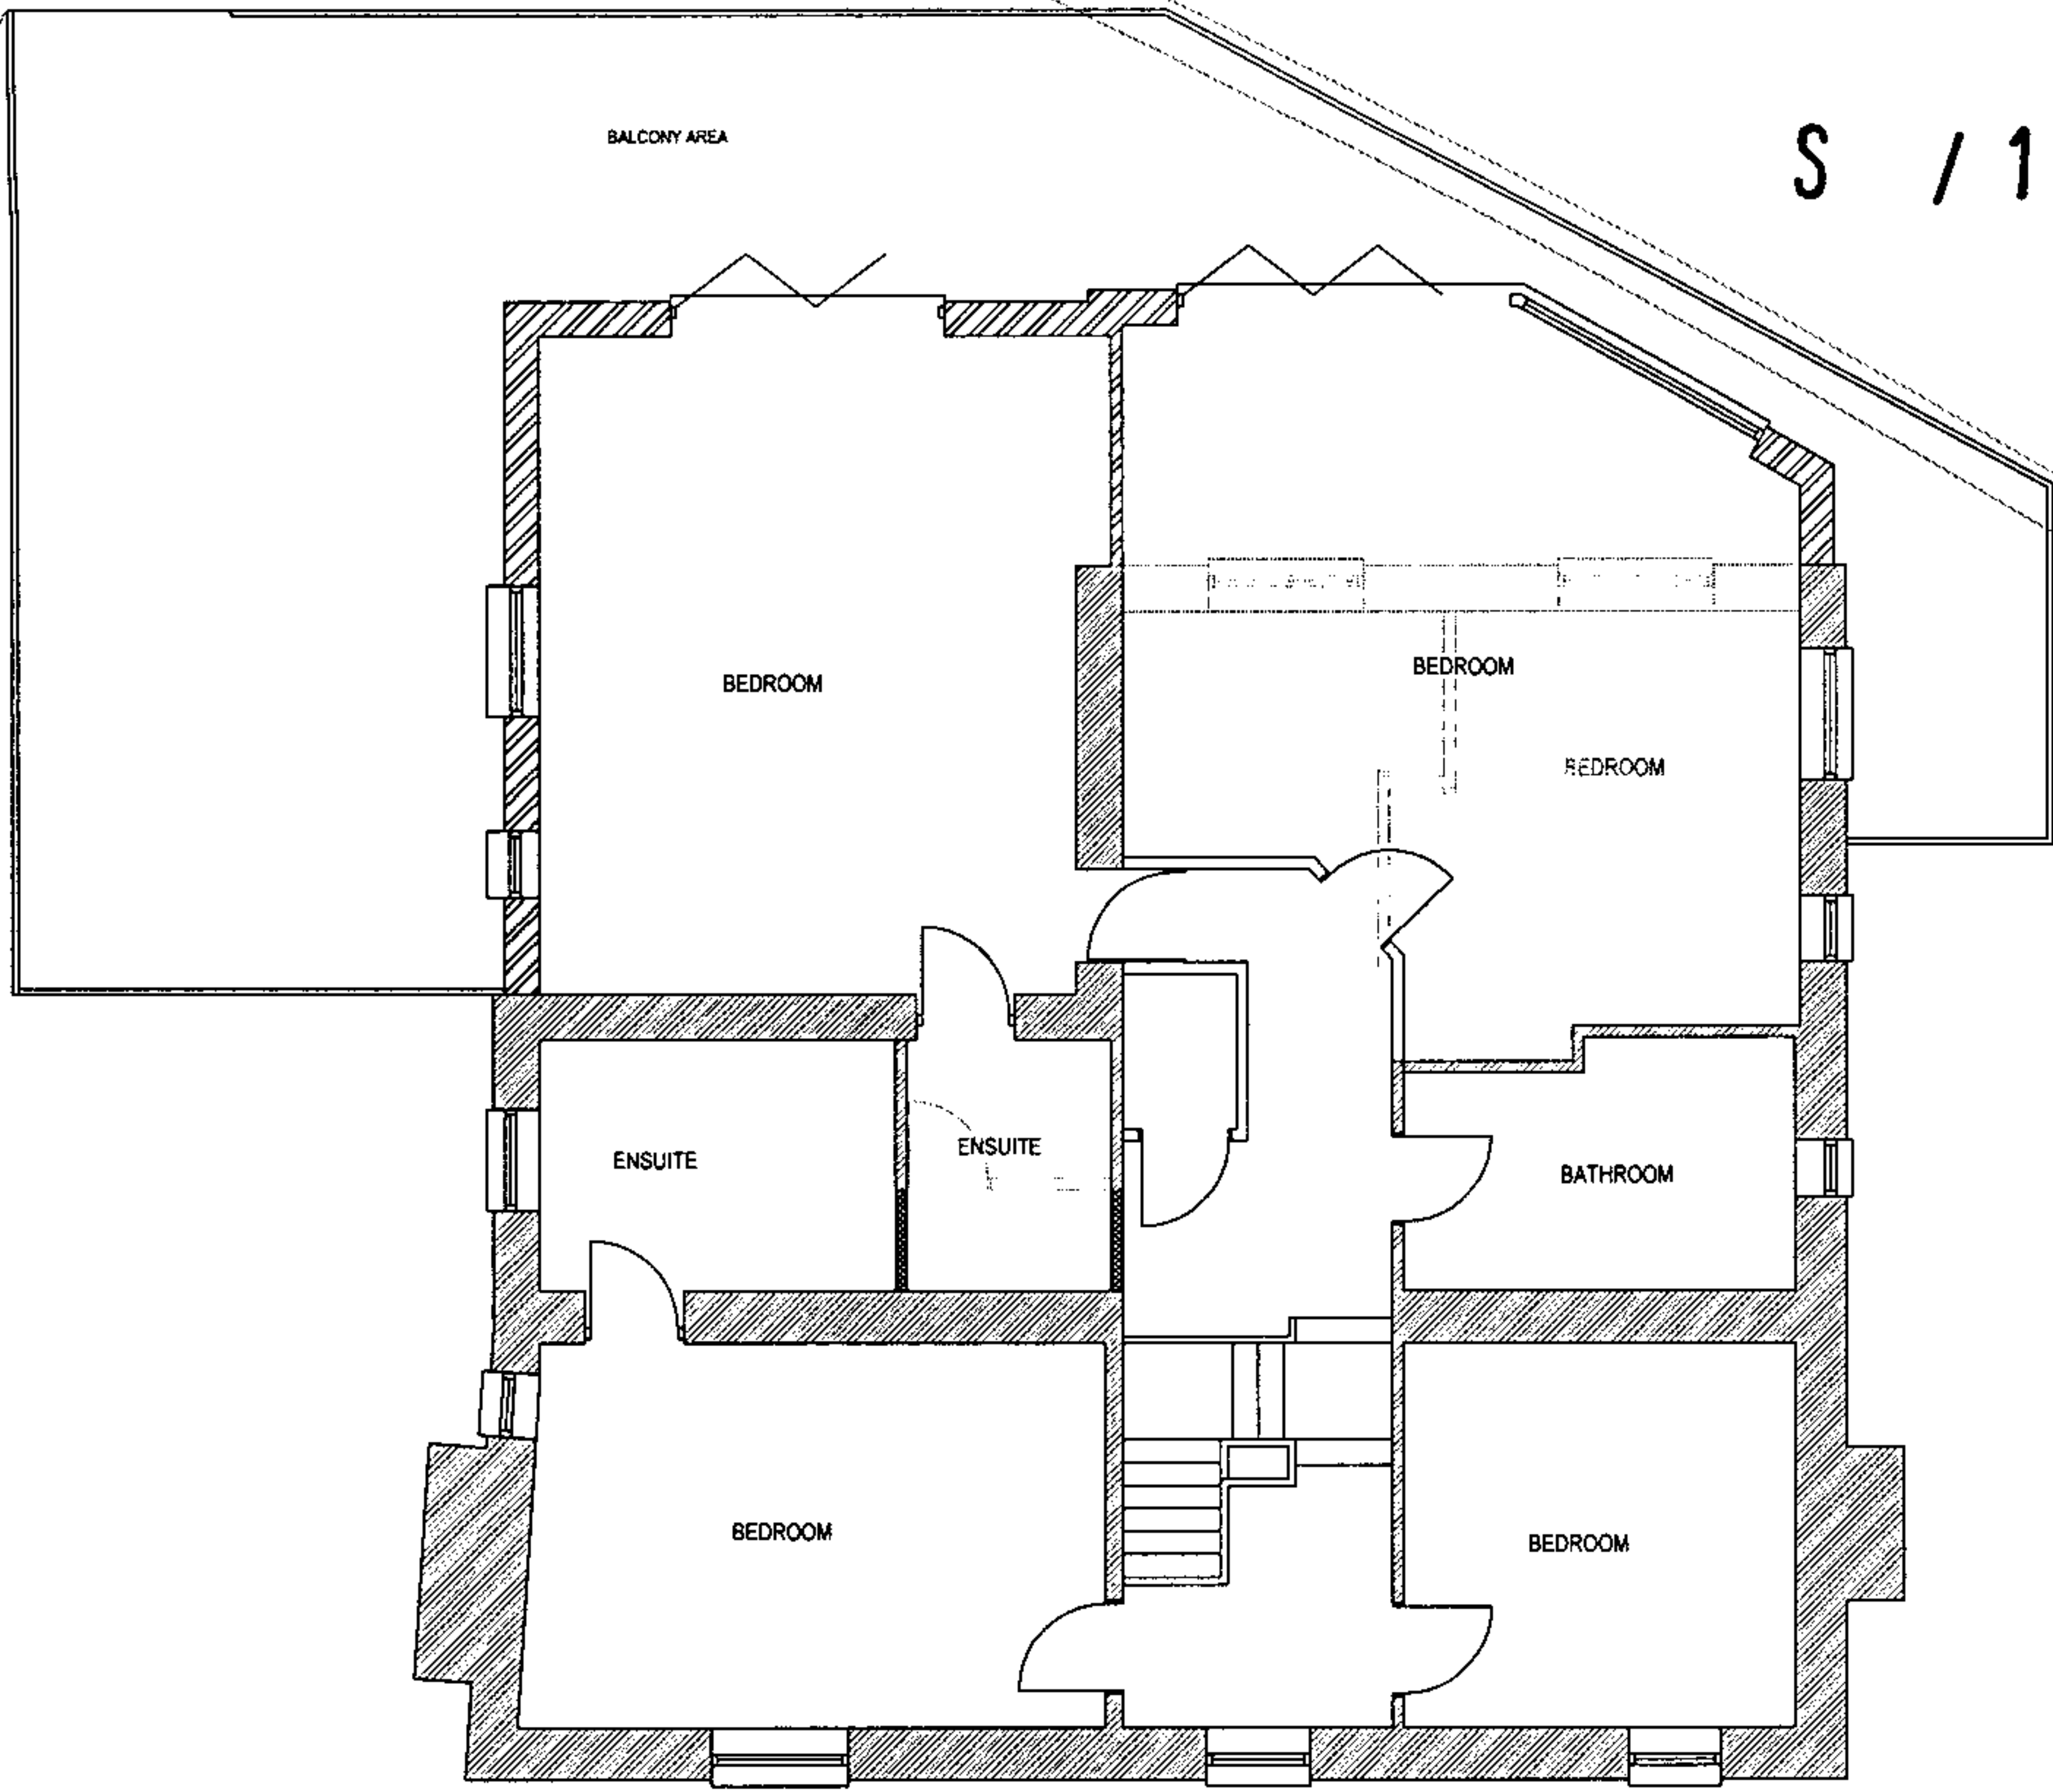

FIRST FLOOR PLAN

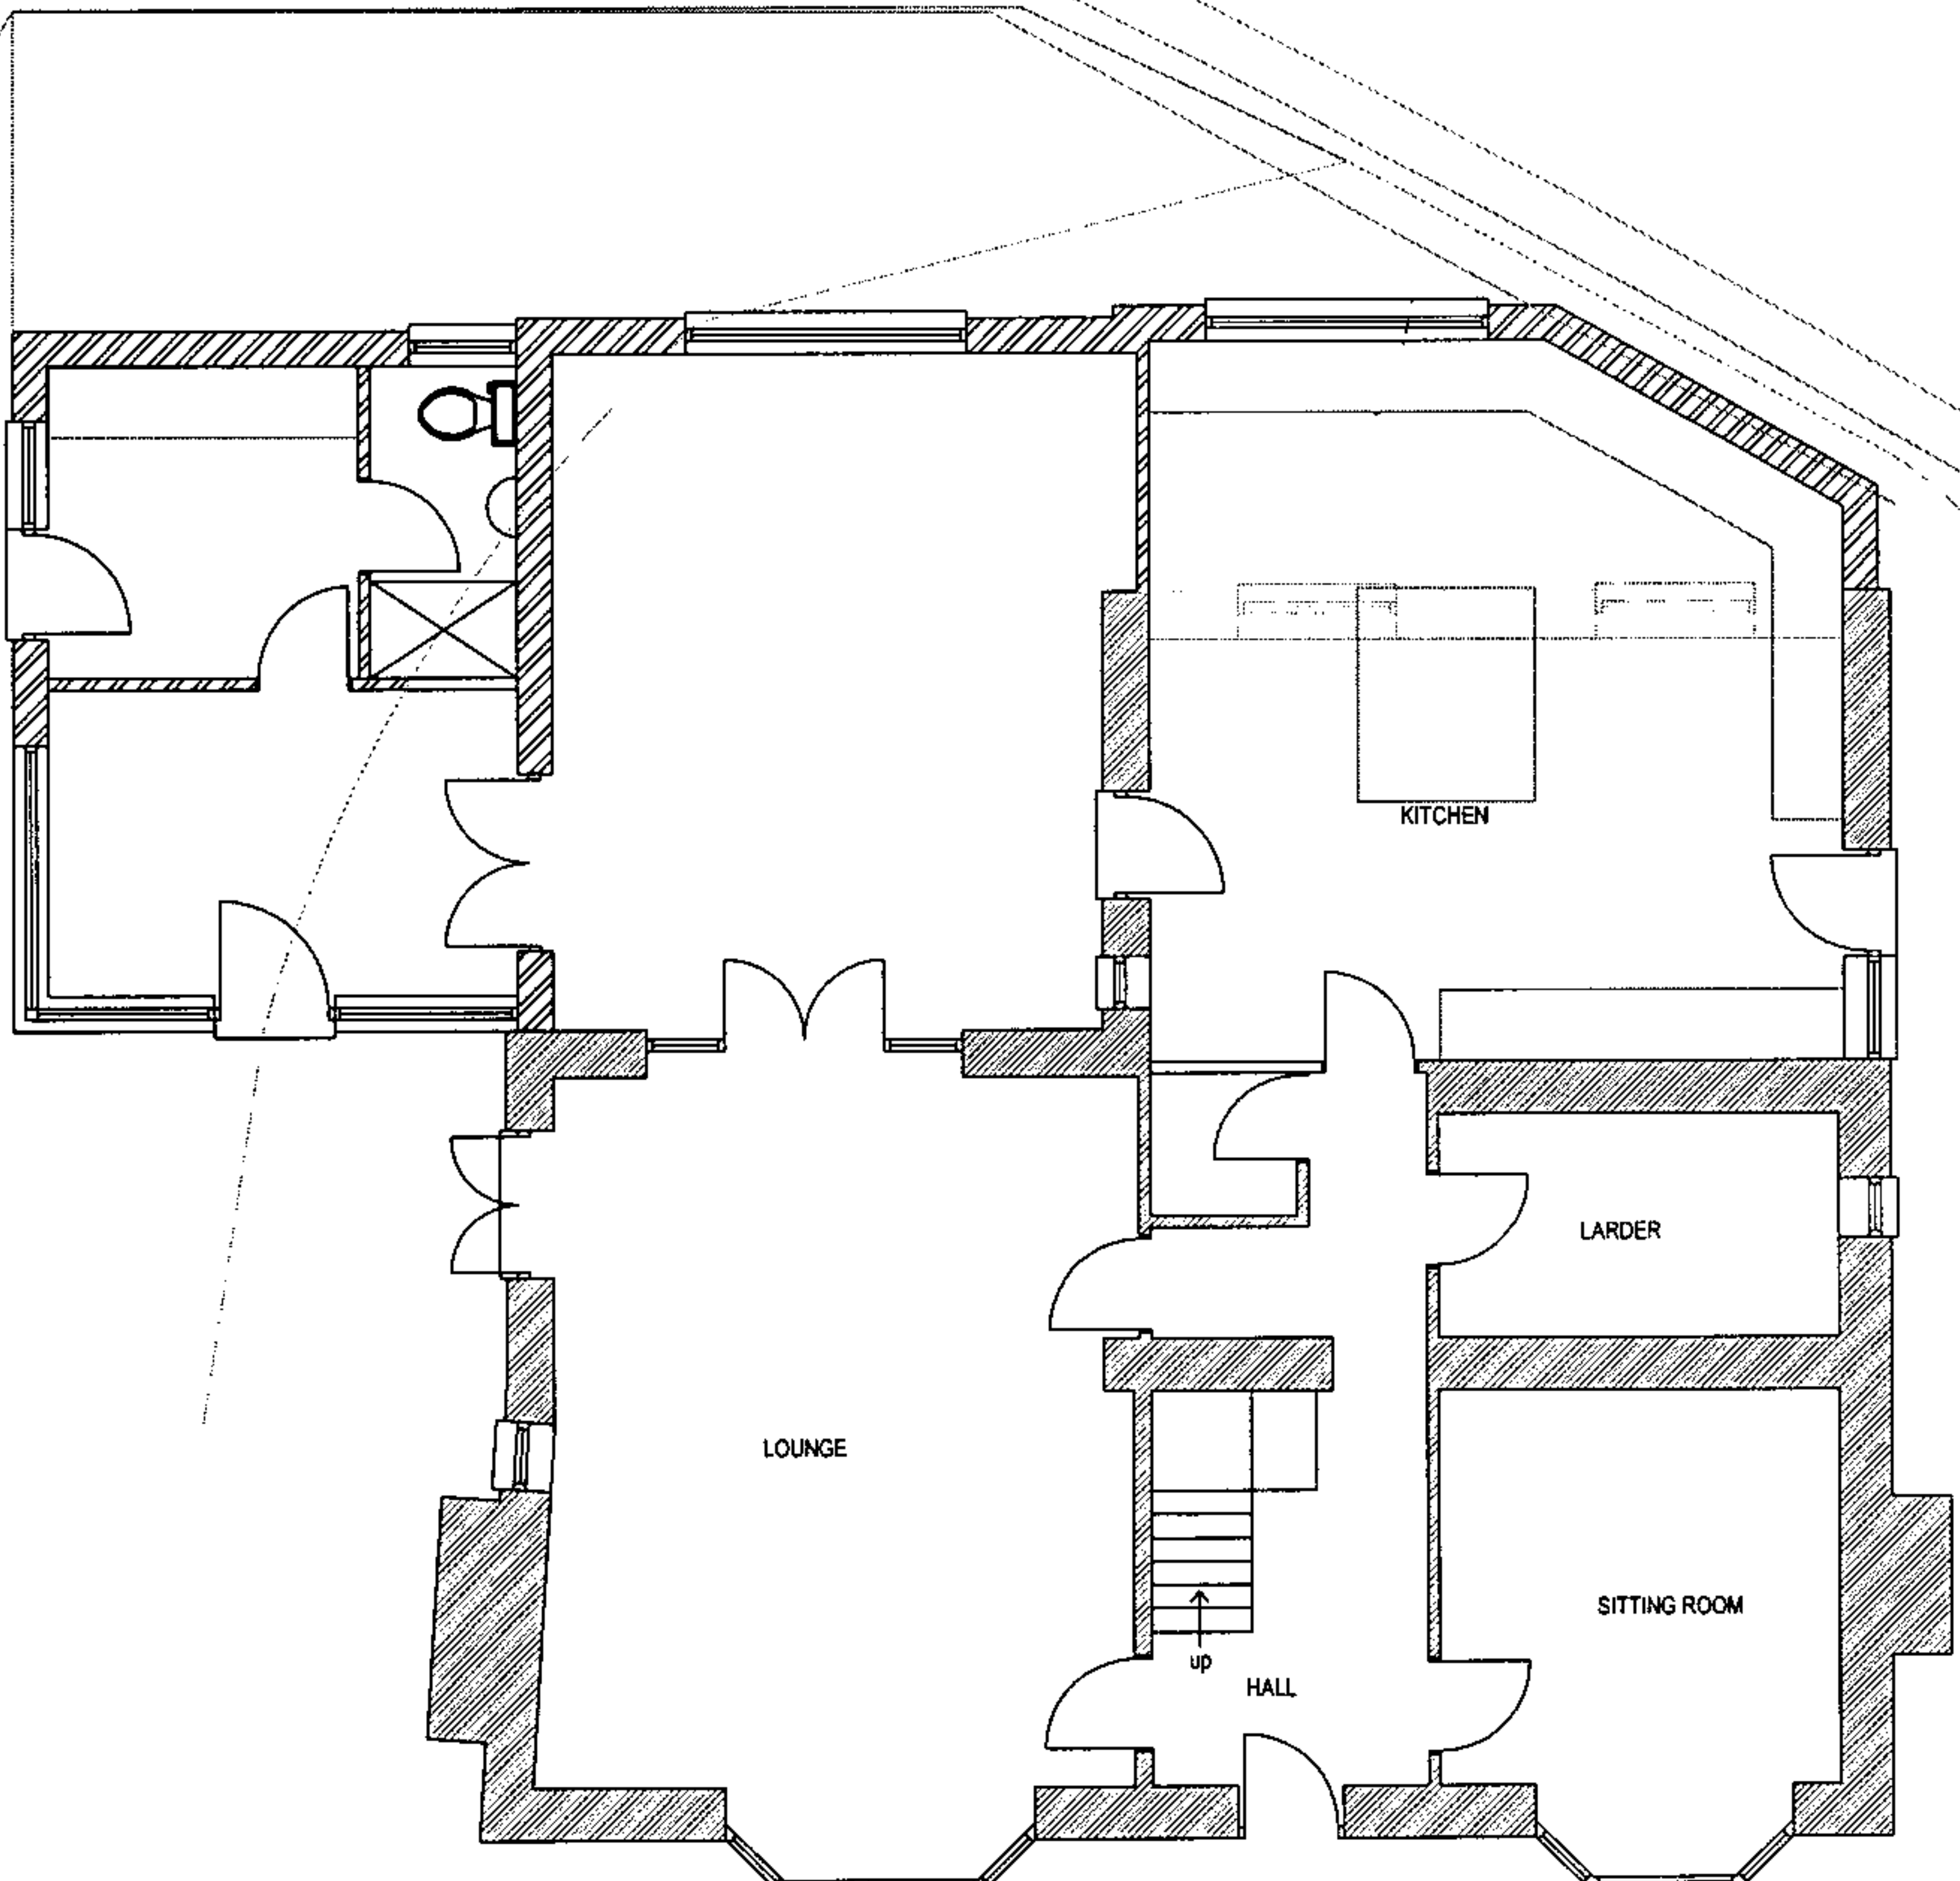

GROUND FLOOR PLAN

HEREFORDSHIRE COUNCIL
PLANNING SERVICES
DEVELOPMENT CONTROL
22 SEP 2010
To:
Ack'd: File:
Drg No: CH7

PROPOSED FLOOR PLANS

PROPOSED EXTENSION
AT VALLEY VIEW
EWYAS HAROLD

FOR MR & MRS C HALES

D A FORREST
ARCHITECTURAL SERVICES
Court Cottage, Bartestree, Hereford, HR1 4DA
01432 851543

Scale 1:50

Date July 2010