


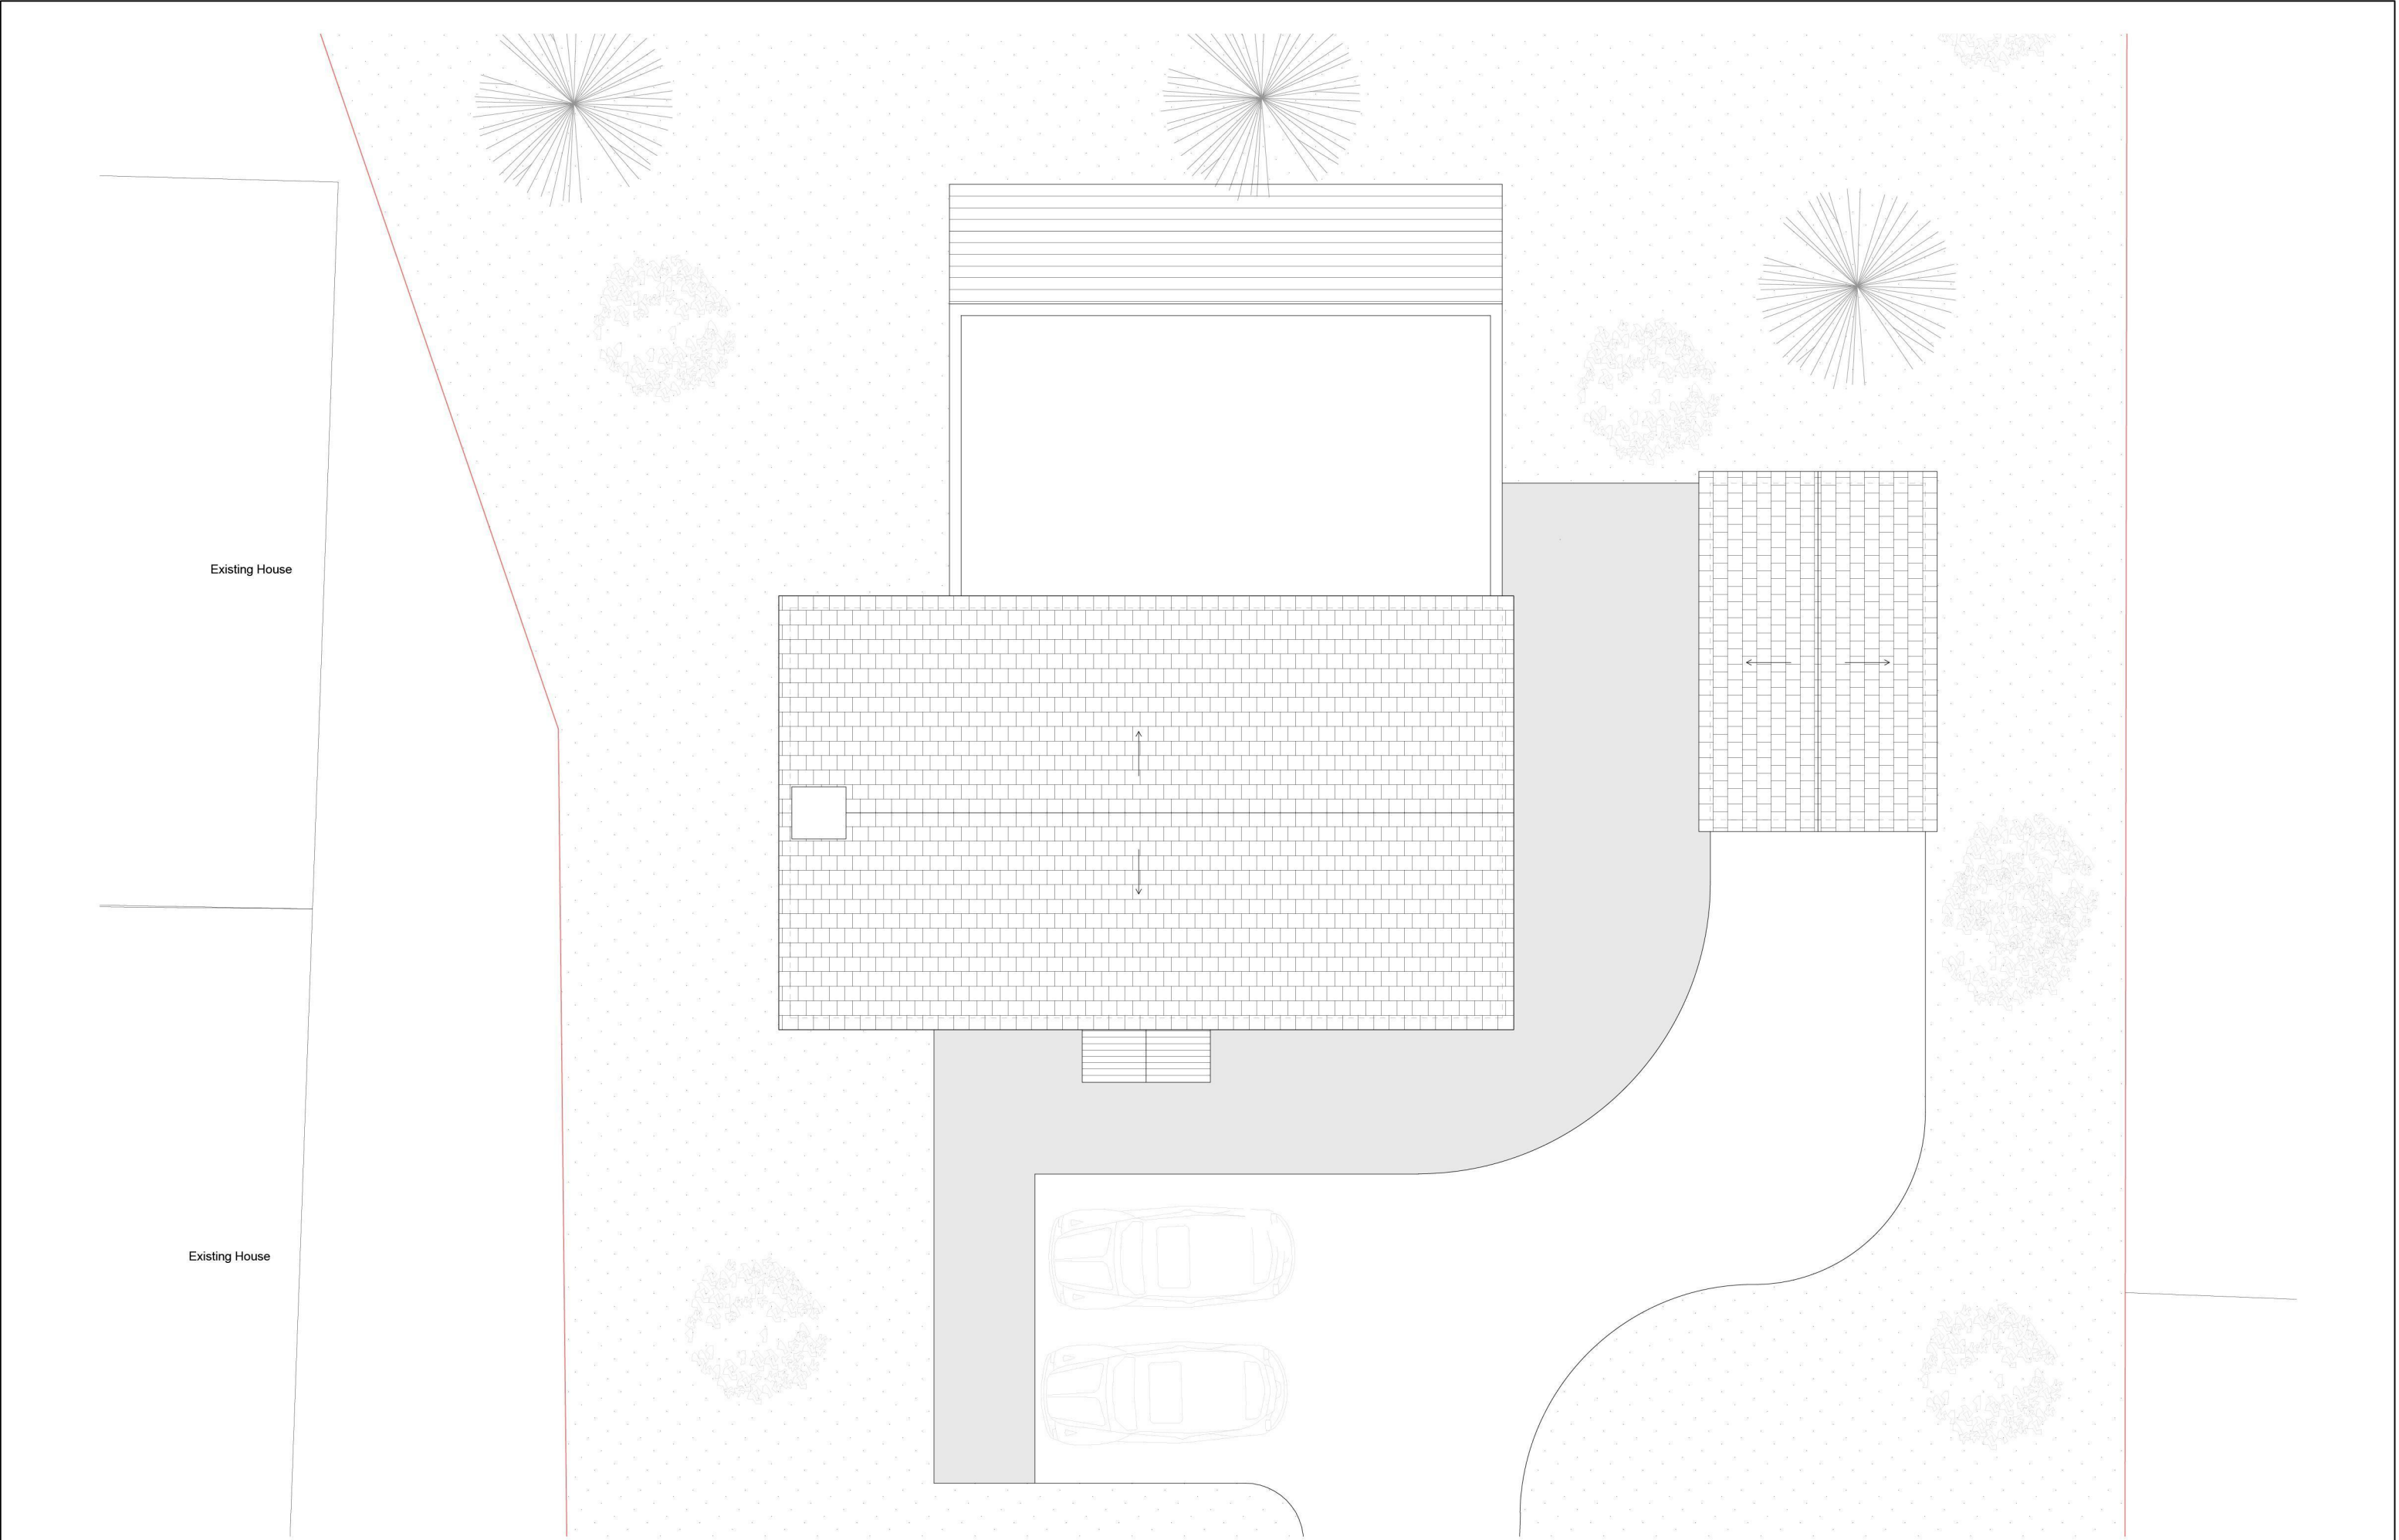

Roof Plan
Scale: 1:100

REVISION:	NOTES:	DATE:	REVISION:	NOTES:	DATE:	GENERAL NOTES	Client: EDWARD LANE	Title: Edward Lane House - Roof Plan			FIGURED DIMENSIONS TO BE TAKEN IN PREFERENCE TO THOSE SCALED. SCALES VARY DEPENDANT ON PAPER SIZE. ALL DIMENSIONS TO BE CHECKED ON SITE PRIOR TO CONSTRUCTION. CONTRACTOR TO PREPARE SETTING OUT DRAWINGS FOR CONSTRUCTION BASED ON THEIR OWN SITE SURVEY. DETAILS FOR GUIDANCE ONLY.	STUDIO HAGGER 47 Rivers St, Bath BA1 2QA Tel: 01225 443 833 www.studiohagger.co.uk	
A	For Planning Application	04-07-2017						Drawn by:	Checked by:	Date:			
B	For Planning Application - modifications required	05-09-2017						Jorge Fundo	James Hagger	04-07-2017			
C	For Planning Application - modifications required	06-09-2017						Scale:	Number:	Size:			
								1/100	EL/PP/05/C	A3			