


Note:
DO NOT SCALE FROM THIS DRAWING. Use
annotated dimensions only. All dimensions must
be checked on site. If in doubt, please ask.


Scale bar	
0.1m	@ 1:5
0.4m	@ 1:20
1.0m	@ 1:50
2.0m	@ 1:100
4.0m	@ 1:200
10.0m	@ 1:500
25.0m	@ 1:1250

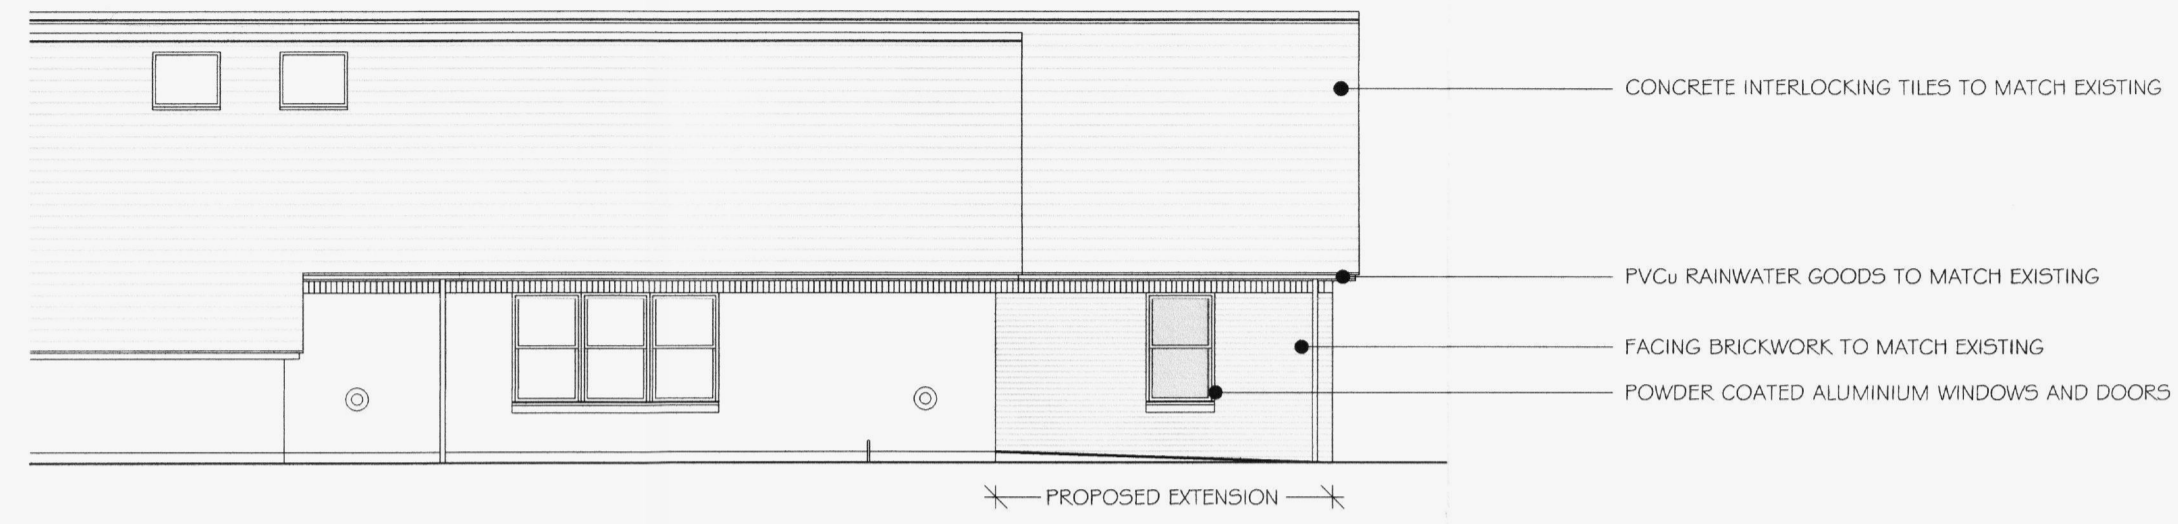

PROPOSED SOUTH WEST ELEVATION (PART)



PROPOSED SOUTH EAST ELEVATION (PART)

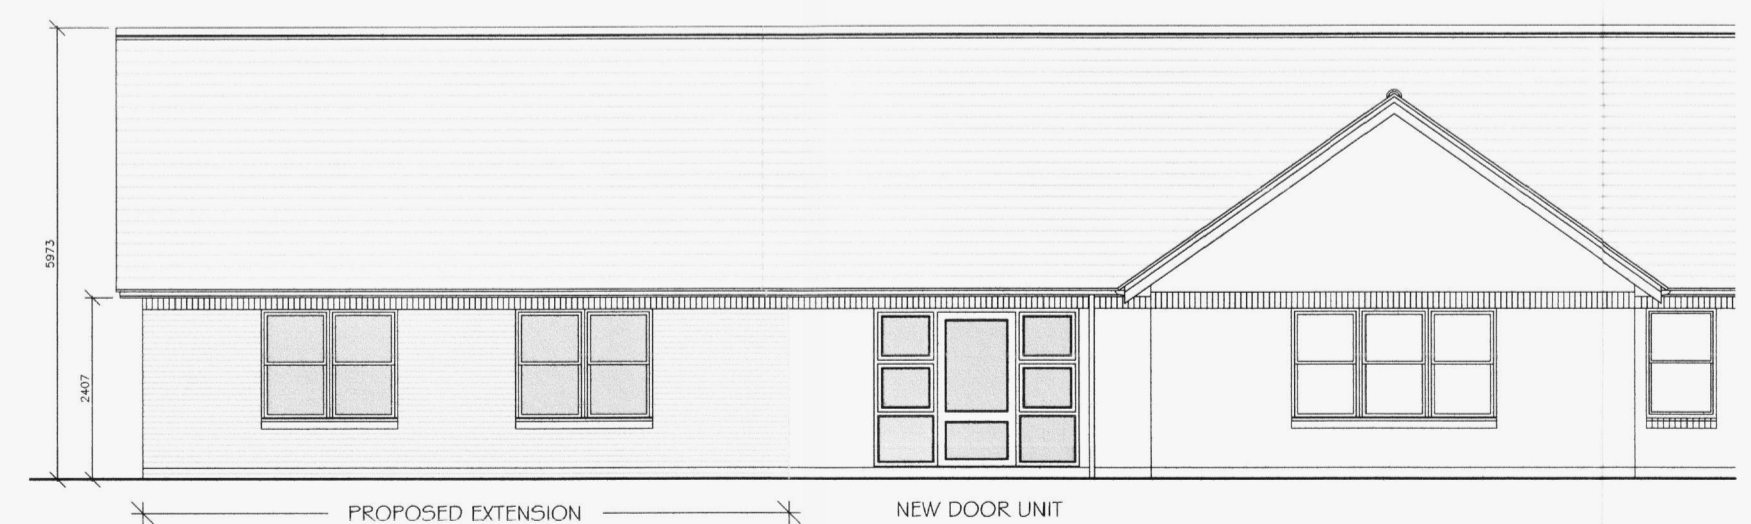

PROPOSED NORTH EAST ELEVATION (PART)

HEREFORDSHIRE COUNCIL
PLANNING SERVICES
DEVELOPMENT CONTROL
18 OCT 2012
To:
Ack'd: File:

No.	Date	Revisions
A		

**Education
Property
Partnership**

Client
Lugwardine Primary Academy

Site
Lugwardine Primary Academy
Barneby Avenue
Bartestree
Hereford
HR1 4DH

Drawing Title
**Classroom Extension
Proposed Elevations (part)**

Scale
1:100 @ A2

Date
October 2012

Drawn by
ANB

Drawing No	Rev
057 - 08	