




Existing Rear Elevation

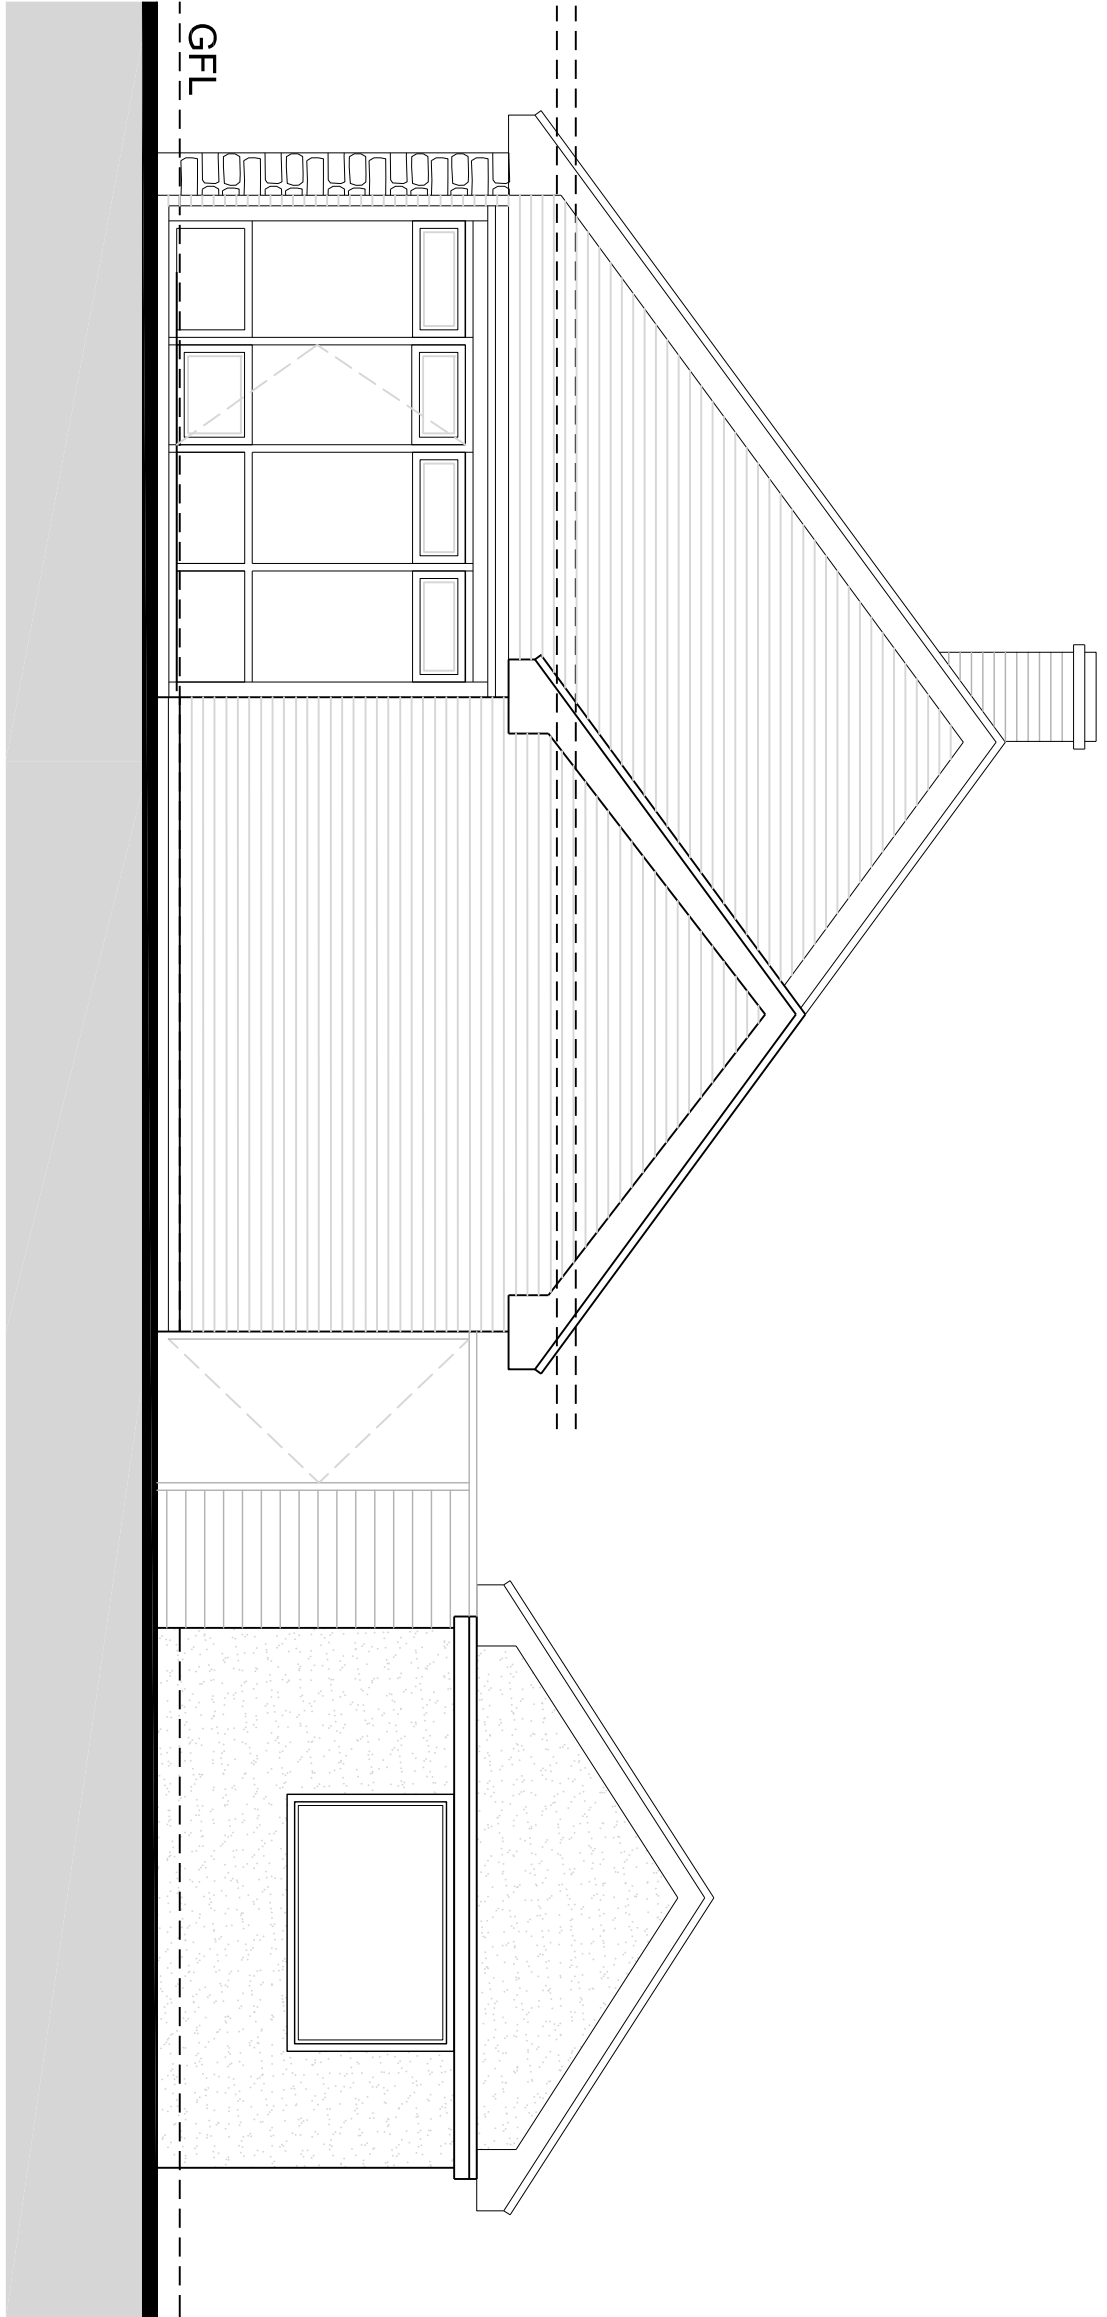

Existing Side Elevation

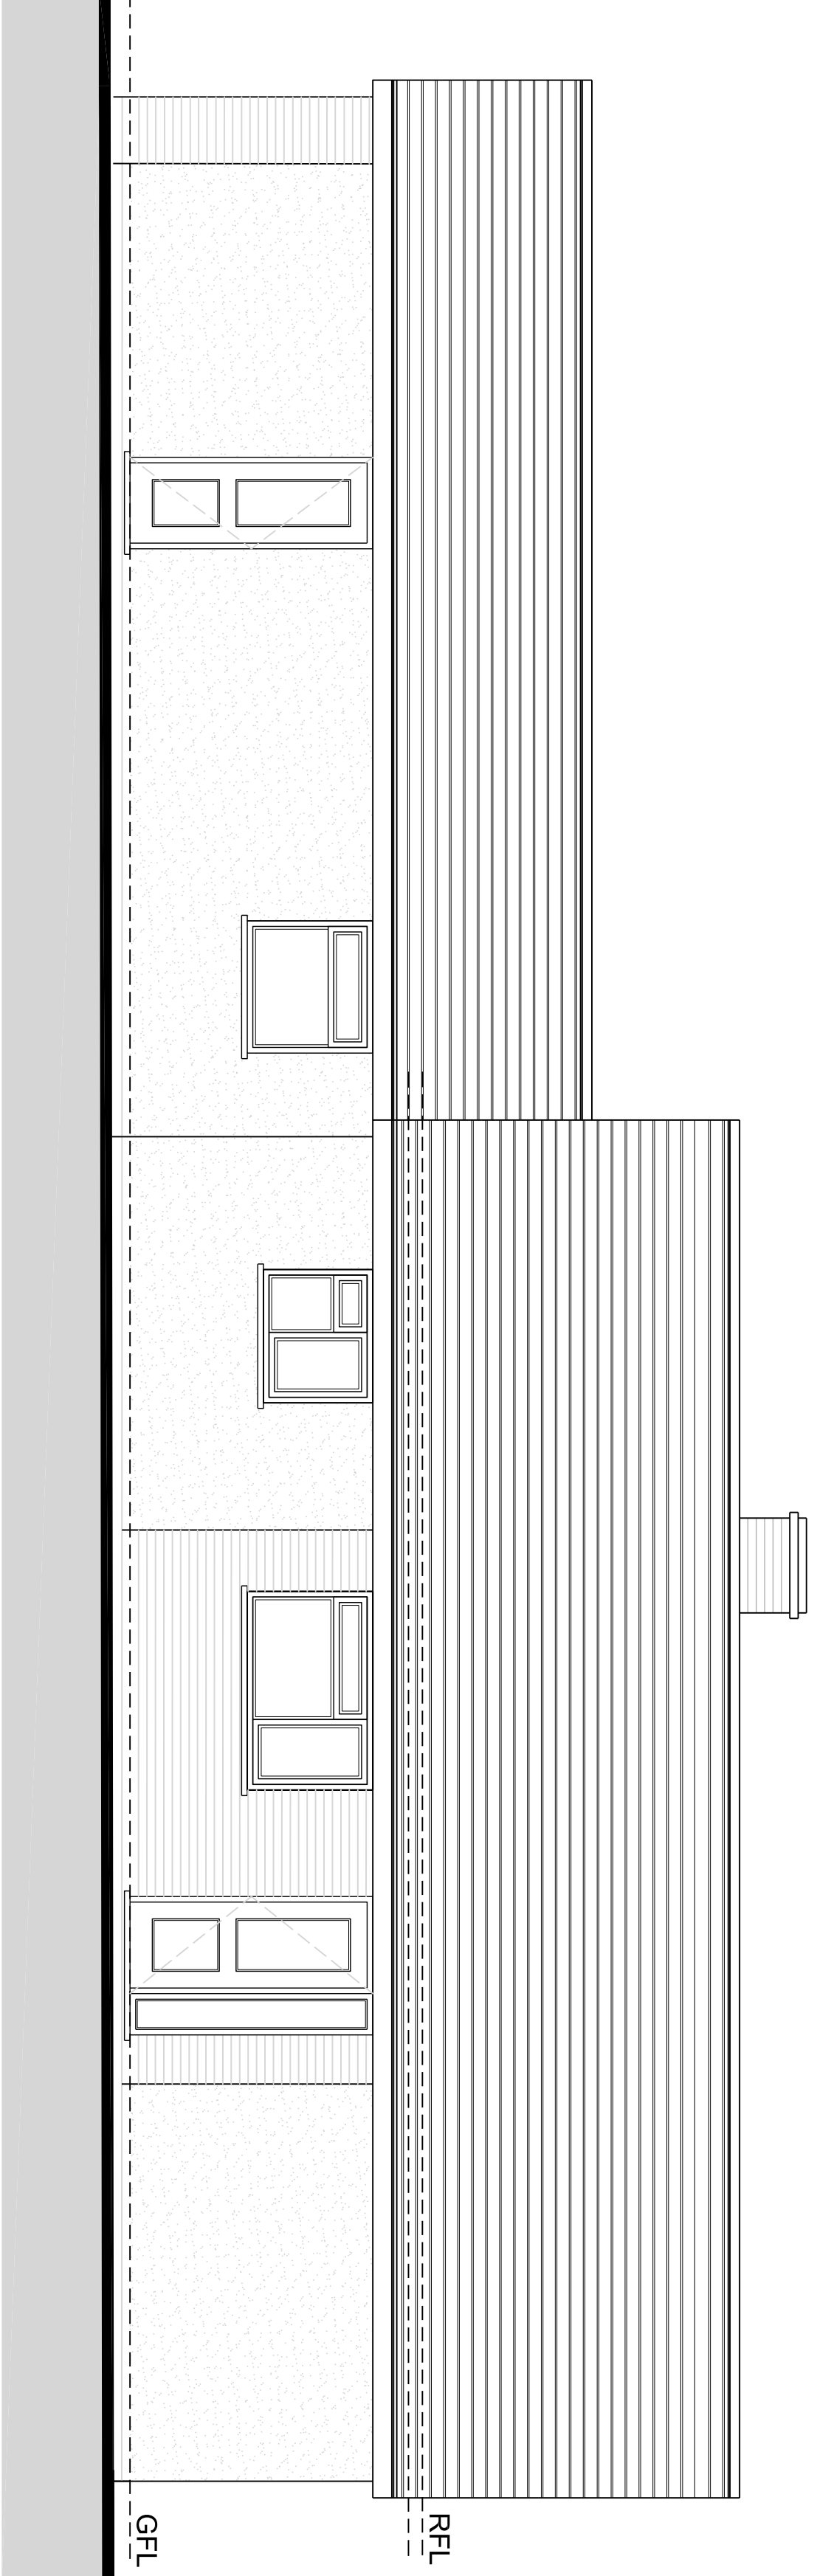

Existing Front Elevation

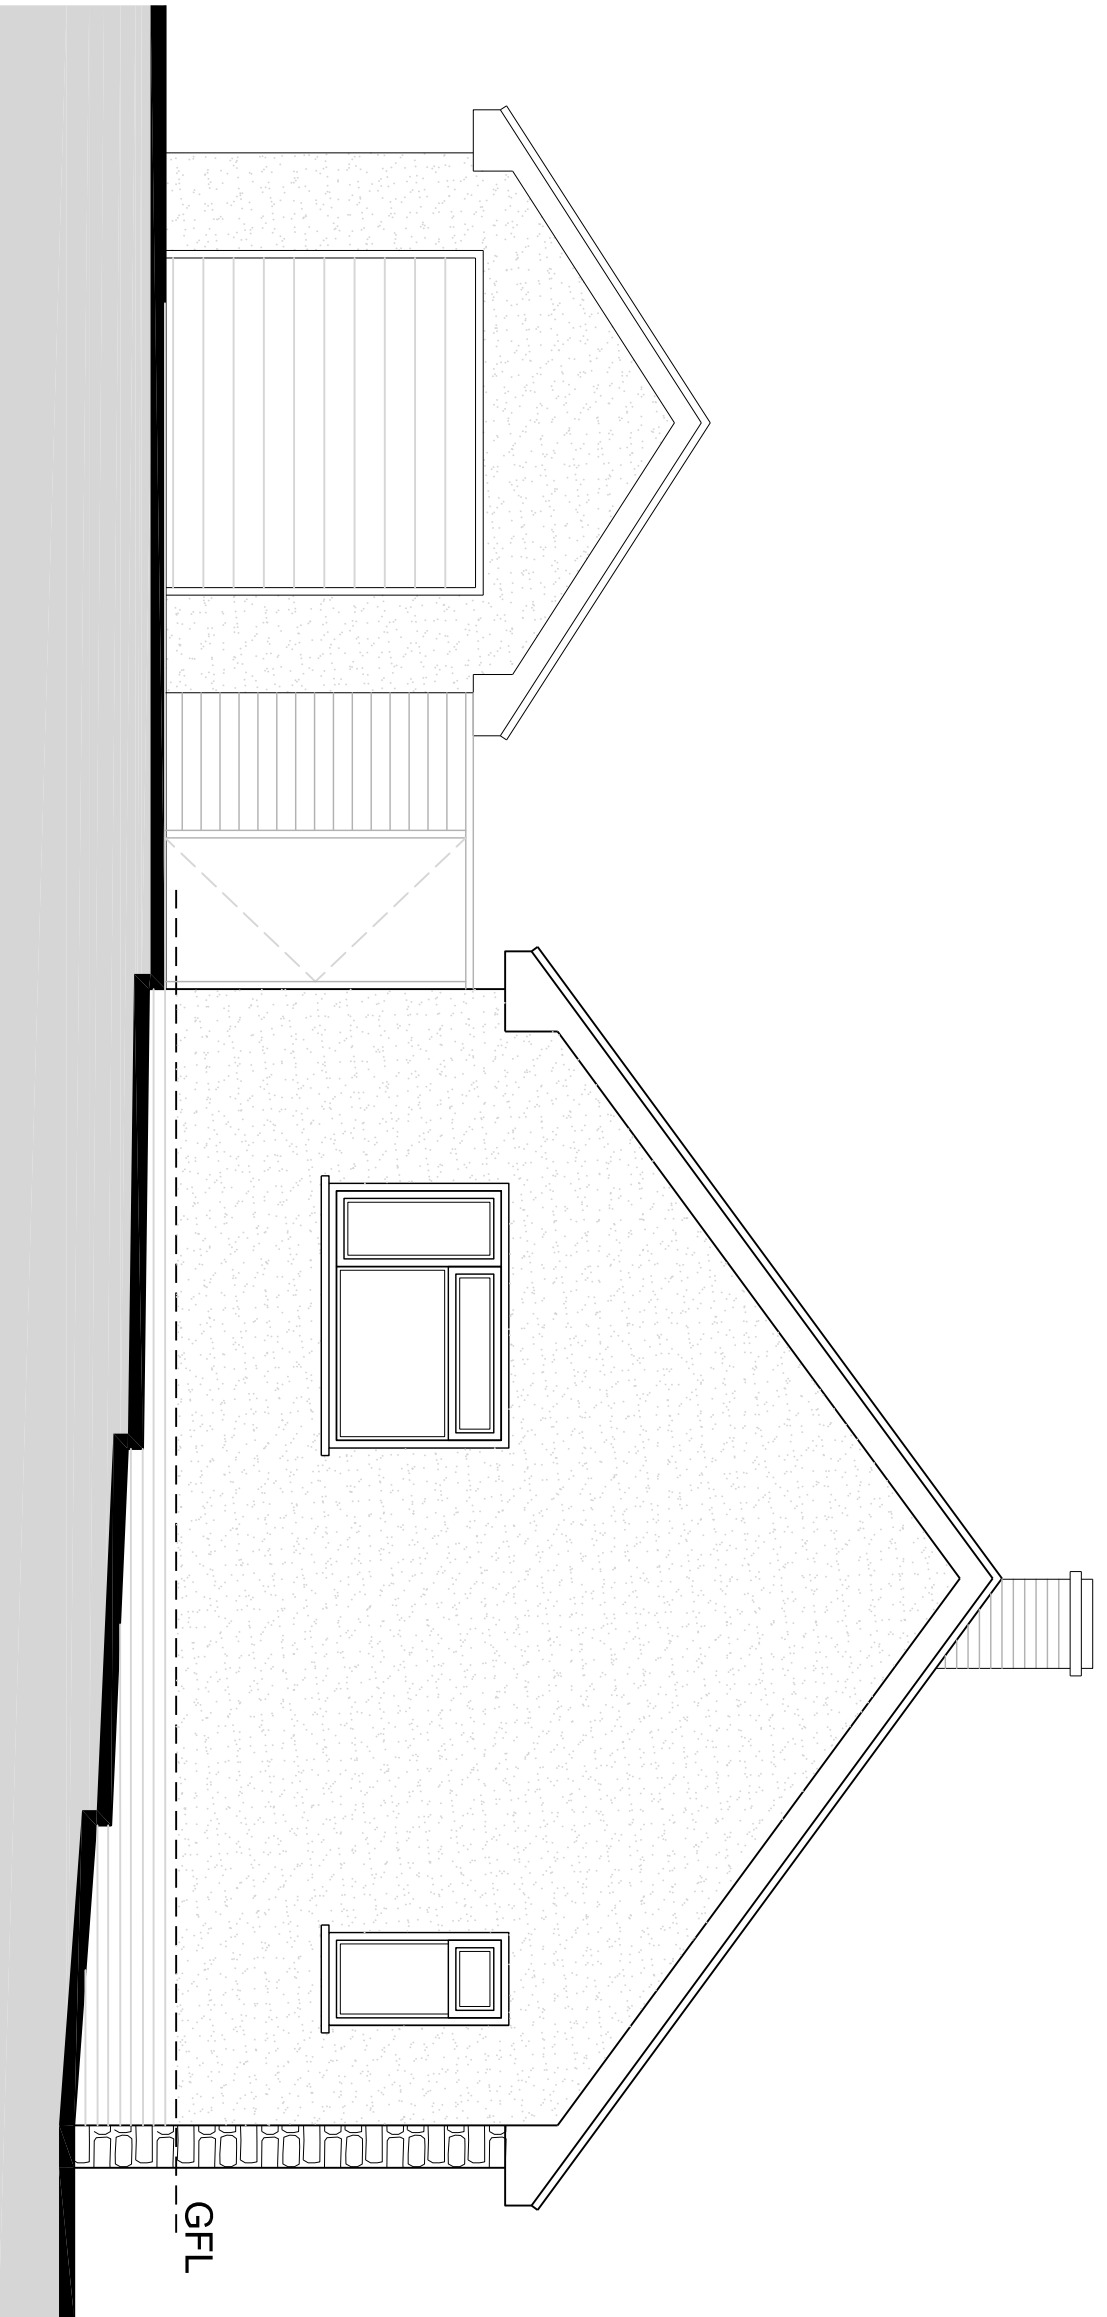

Existing Side Elevation

Planning

Vergilia
Quarry Lane, Gorsley

Existing Elevations

Date: Dec '18

Scale: 1/50 @ A1

Drawing No: 671/06 Rev -

Development Consultants
AGS
Corse Grange, Corse, Glos GL19 3RQ