





1 PROPOSED SITE LAYOUT
1:200 @ A1 / 1:400 @ A3

PROPOSED

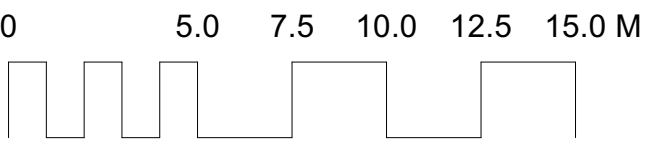

- 1 Do not scale off this drawing.
- 2 Any discrepancies to be referred to the Architect.
- 3 This drawing is to be read in conjunction with all relevant specifications and other drawings issued by the Architect, and other specialists.
- 4 This drawing is copyright and is not to be reproduced without RRA permission.
- 5 IF IN DOUBT, ASK.

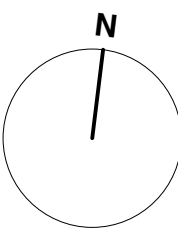

Drainage strategy revised	20220503 -	C
Section lines added	20211012 -	B
Drainage strategy added	20210928 -	A
Revision Description	Date	Check Rev



RRA Architects Ltd
WorkHere: 4 - 5 High Town
Hereford
HR1 2AA
T 01432 278 707
E info@rraarchitects.com

www.rraarchitects.com

London T 0203 130 0398	Hereford T 01432 278 707
Ludlow T 01584 519 747	Gloucestershire T 01242 269374

Client :
MR T FLETCHER
Project :
LAND TO REAR OF GROVE HOUSE,
SHOBDON HR6 9NQ

Drawing Title :
PROPOSED SITE PLAN

Status PLANNING	Date SEP 2021	Drawn By RB
Drawing No. 2848/1 P(0)201C	Revision	Scale 1:200 @ A1