



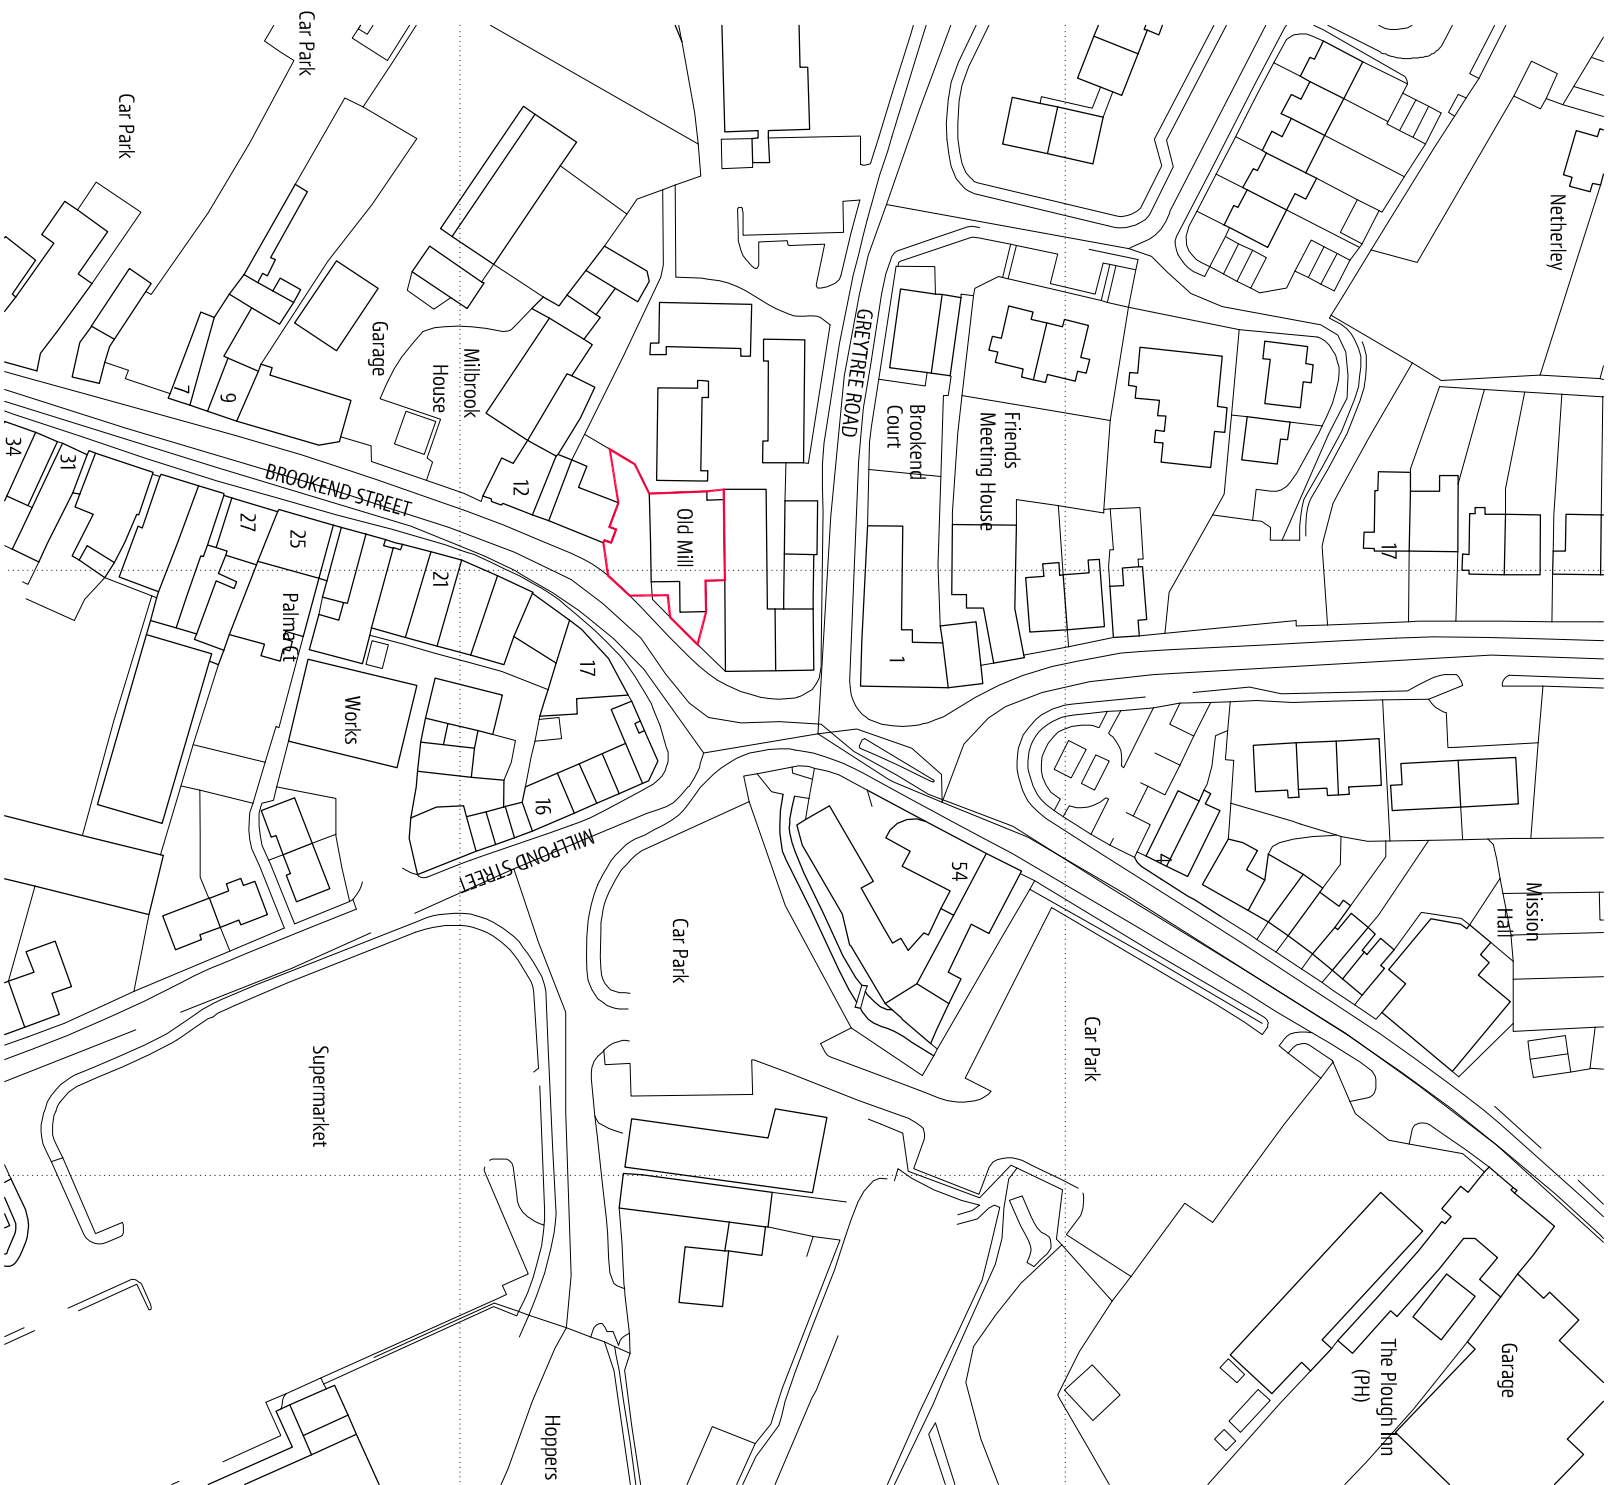

SITE LOCATION PLAN 1:1250

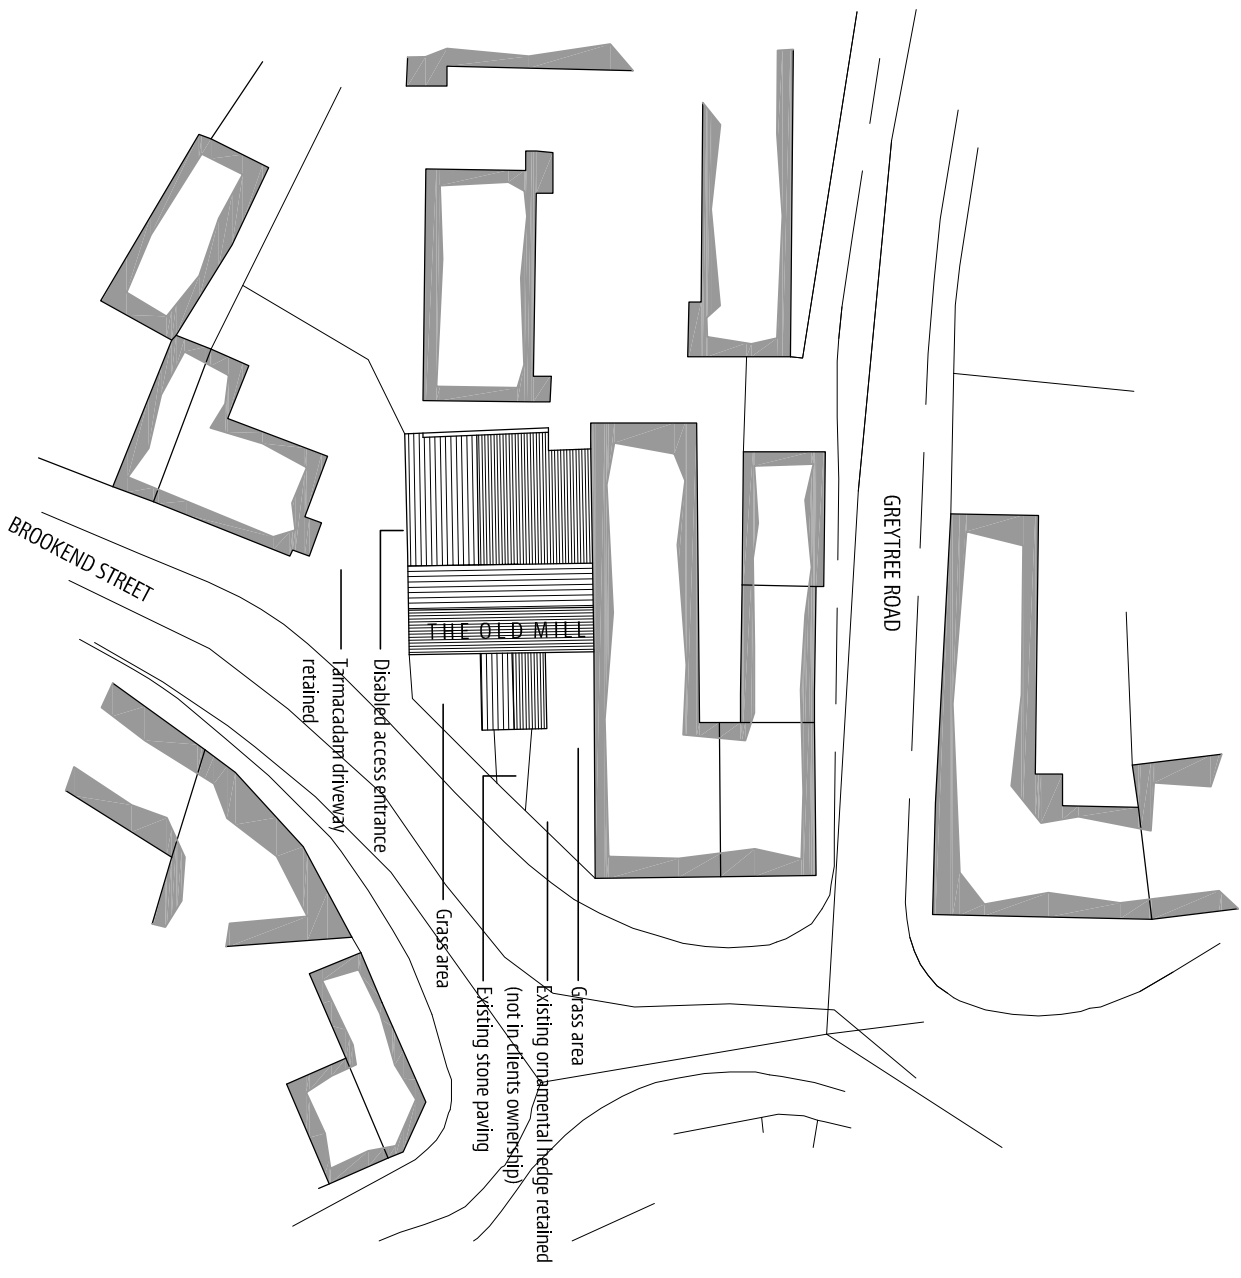

SITE PLAN 1:500



HEREFORDSHIRE DESIGN PARTNERSHIP

Client	date
MR A BAHRAMI	21/08/2013
project	scale
THE OLD MILL, BROOKEND STREET	1:1250
ROSS-ON-WYE, HFDS, HR9 7EG	drawing no.
ROSS-ON-WYE, HFDS, HR9 7EG	343-PL07
SITE PLANS	rev

100 Chase Road
Ross-on-Wye
Herefordshire
HR9 5JH
t. 07966 686297
e. info@hdparchitecture.co.uk
w. www.hdparchitecture.co.uk

all dimensions must be checked on site and
not scaled from this drawing
for use in precise named location only
drawing remains copyright of the author

revision notes