

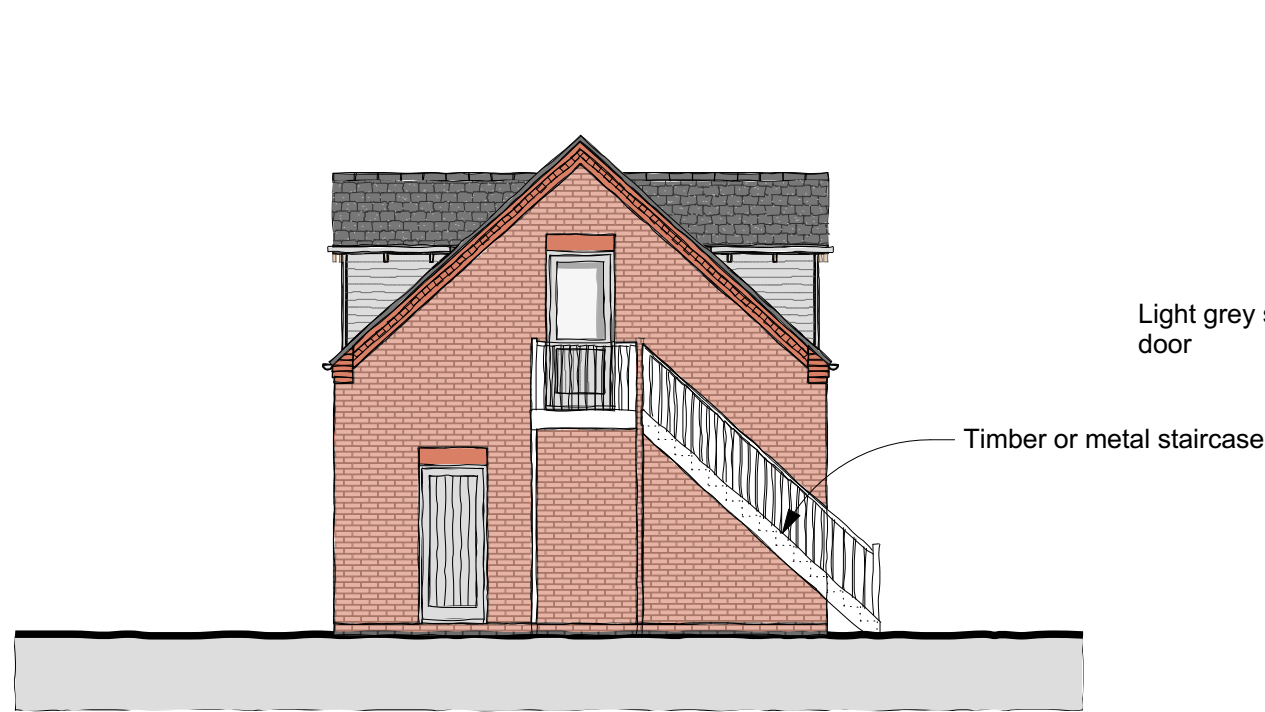
 



This drawing should not be scaled and is for information only. Any discrepancies should be notified to Leada Architectural Ltd before the relevant work commences. If this drawing is enclosed as digital data for the titled project, you should use this data for reference purposes only to assist in co-ordinating your work. Leada Architectural Ltd take no responsibility for its accuracy. This drawing is copyright of Leada Architectural Ltd and may not be copied or reproduced without permission. Leada Architectural Ltd accept no responsibility for works on site unless appointed to provide full architect's services under the RIBA Conditions of Engagement.

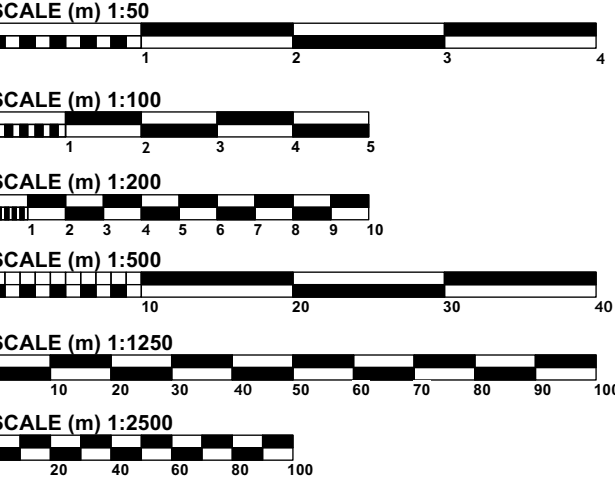


A Proposed North West Elevation  
Scale: 1:100

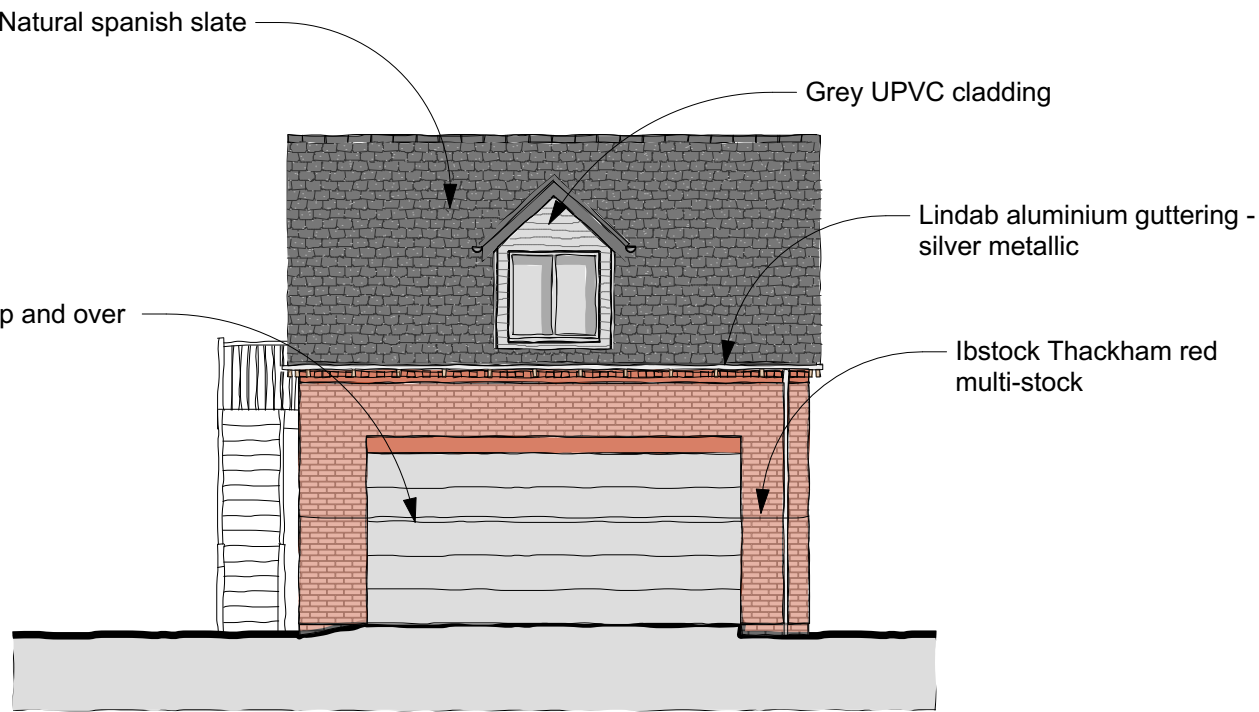


B Proposed South West Elevation  
Scale: 1:100

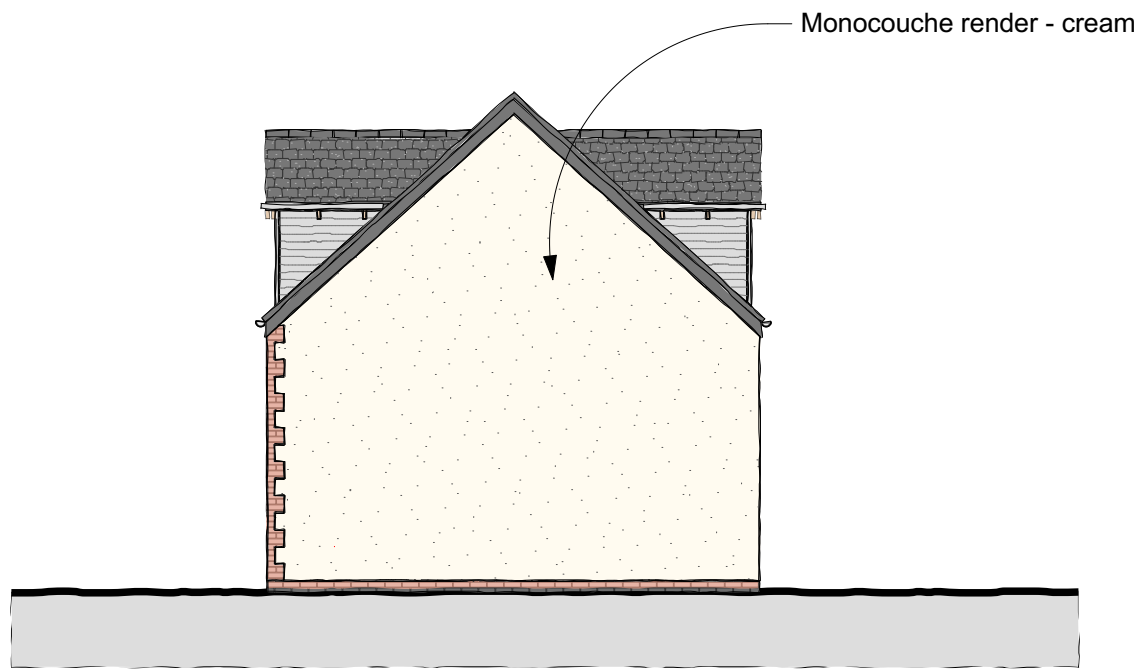


C Proposed South East Elevation  
Scale: 1:100

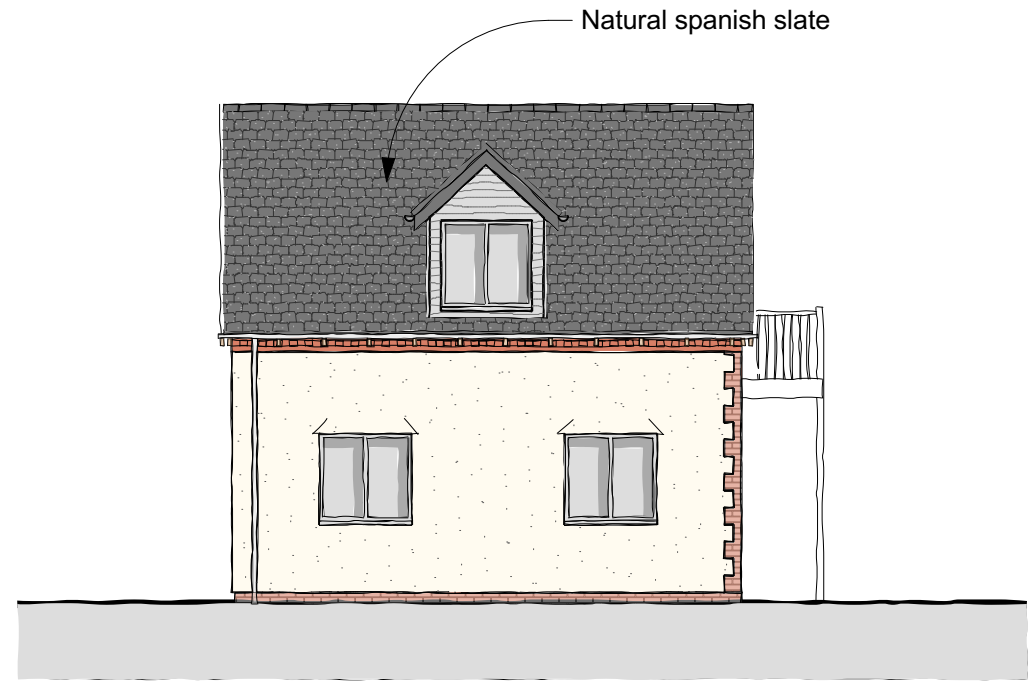


D Proposed North East Elevation  
Scale: 1:100

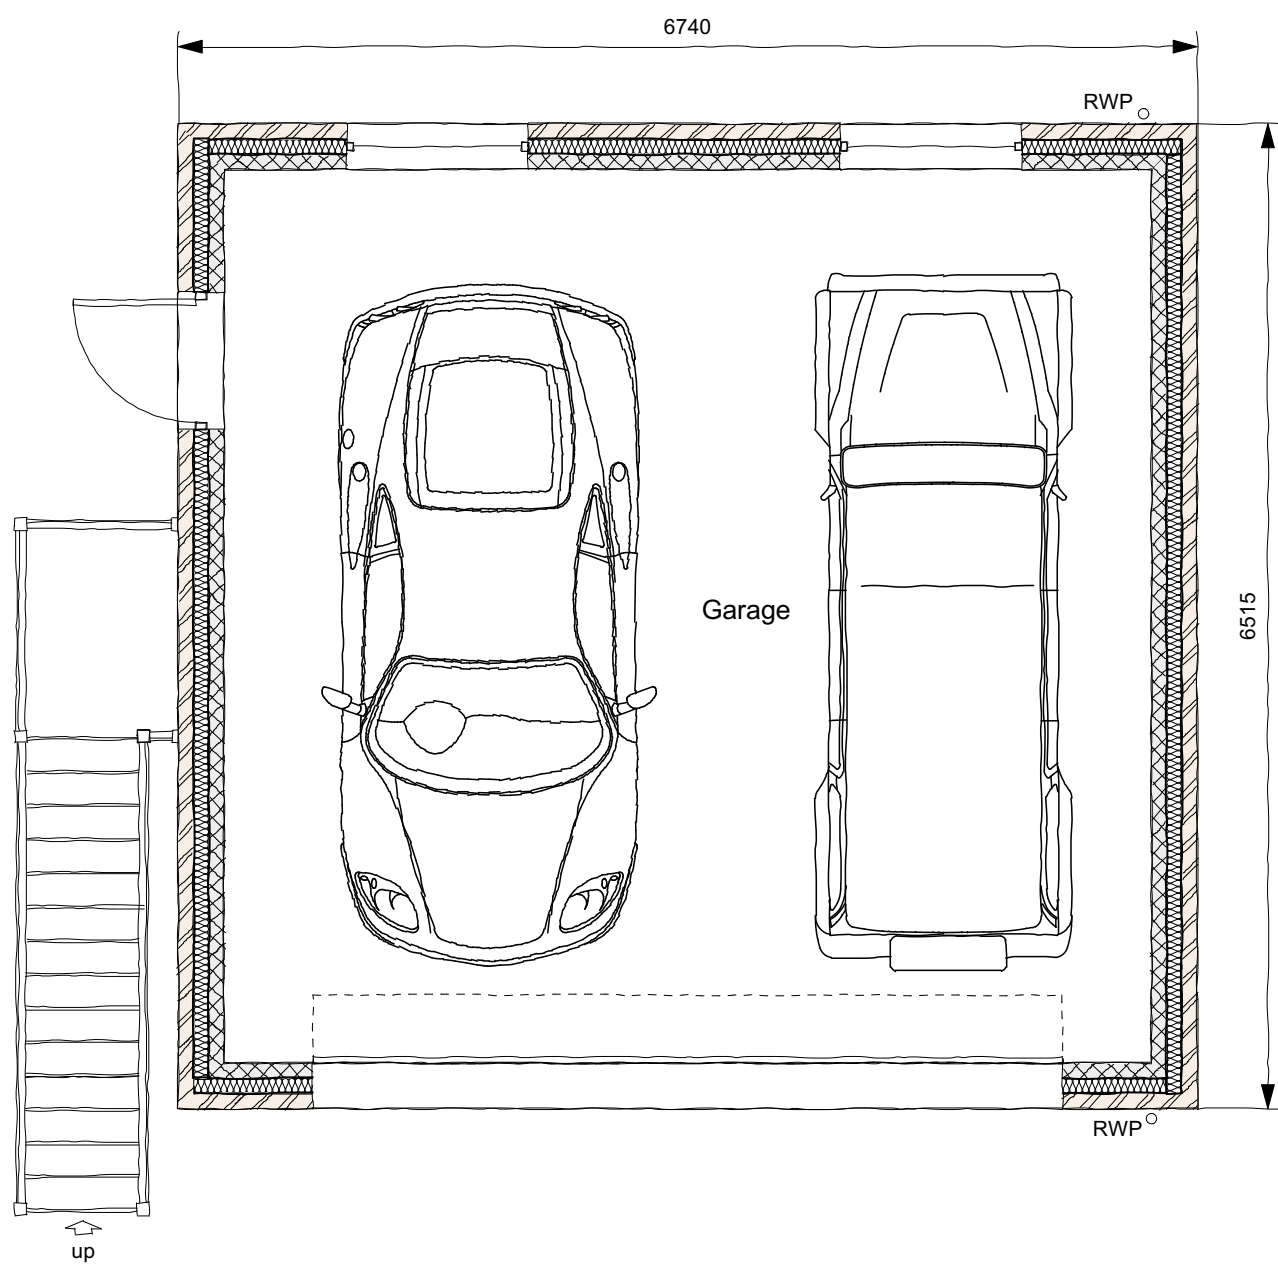

1 Proposed Ground Floor Plan  
Scale: 1:50

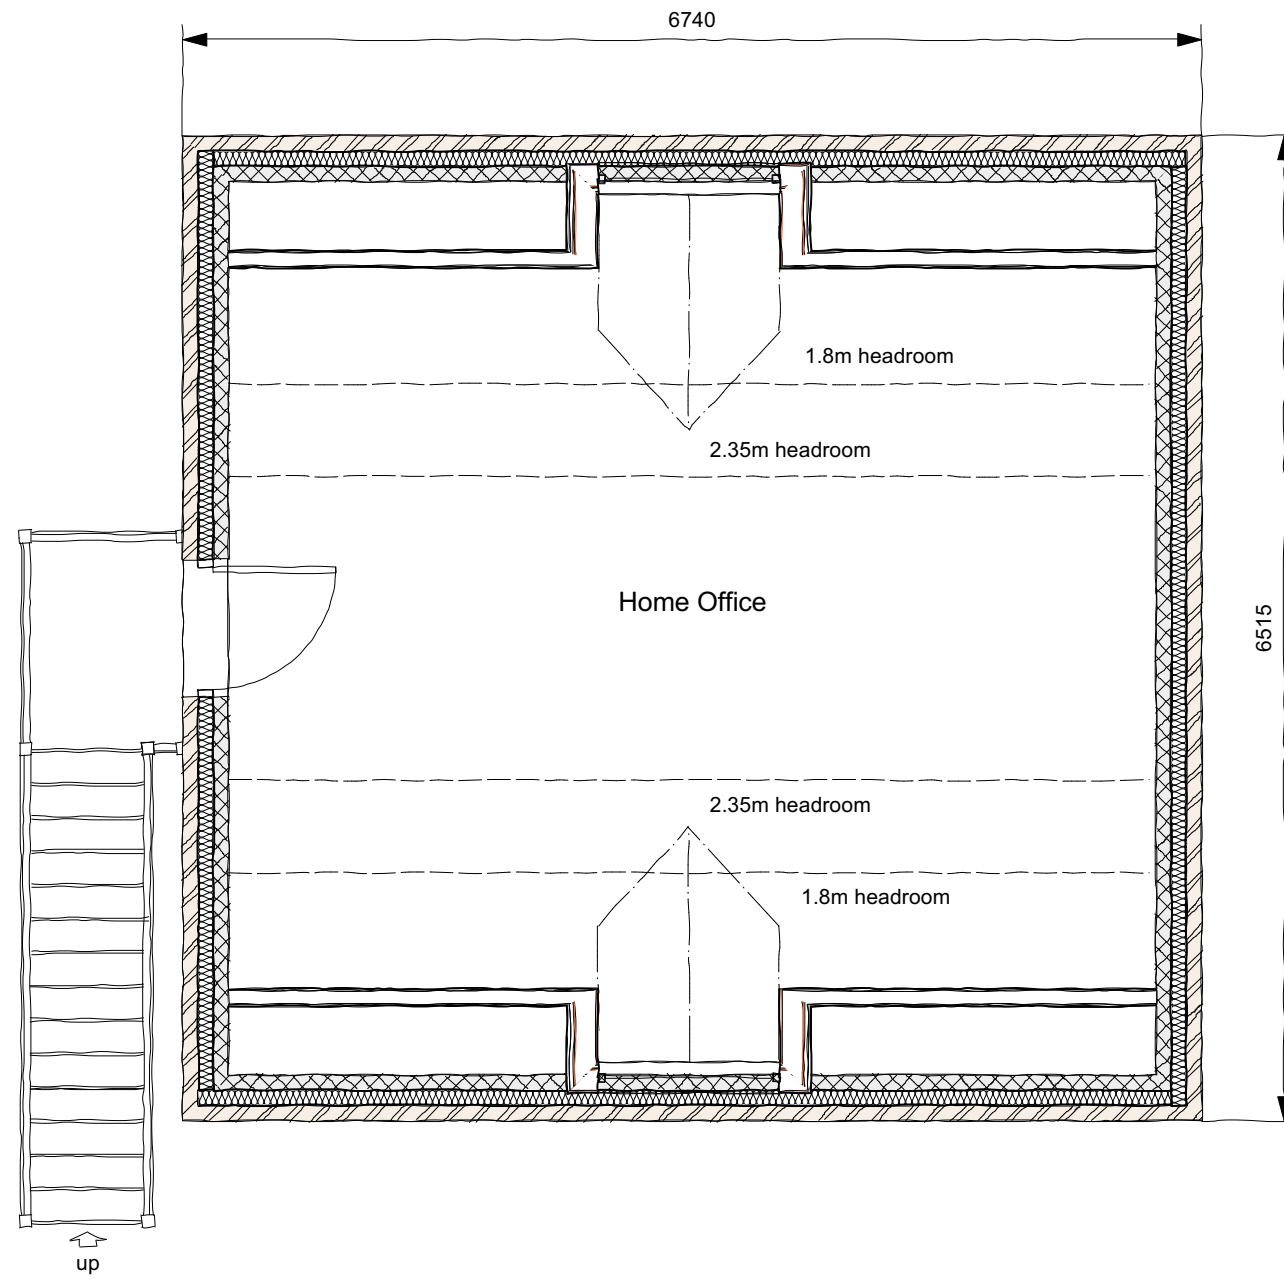

2 Proposed First Floor Plan  
Scale: 1:50

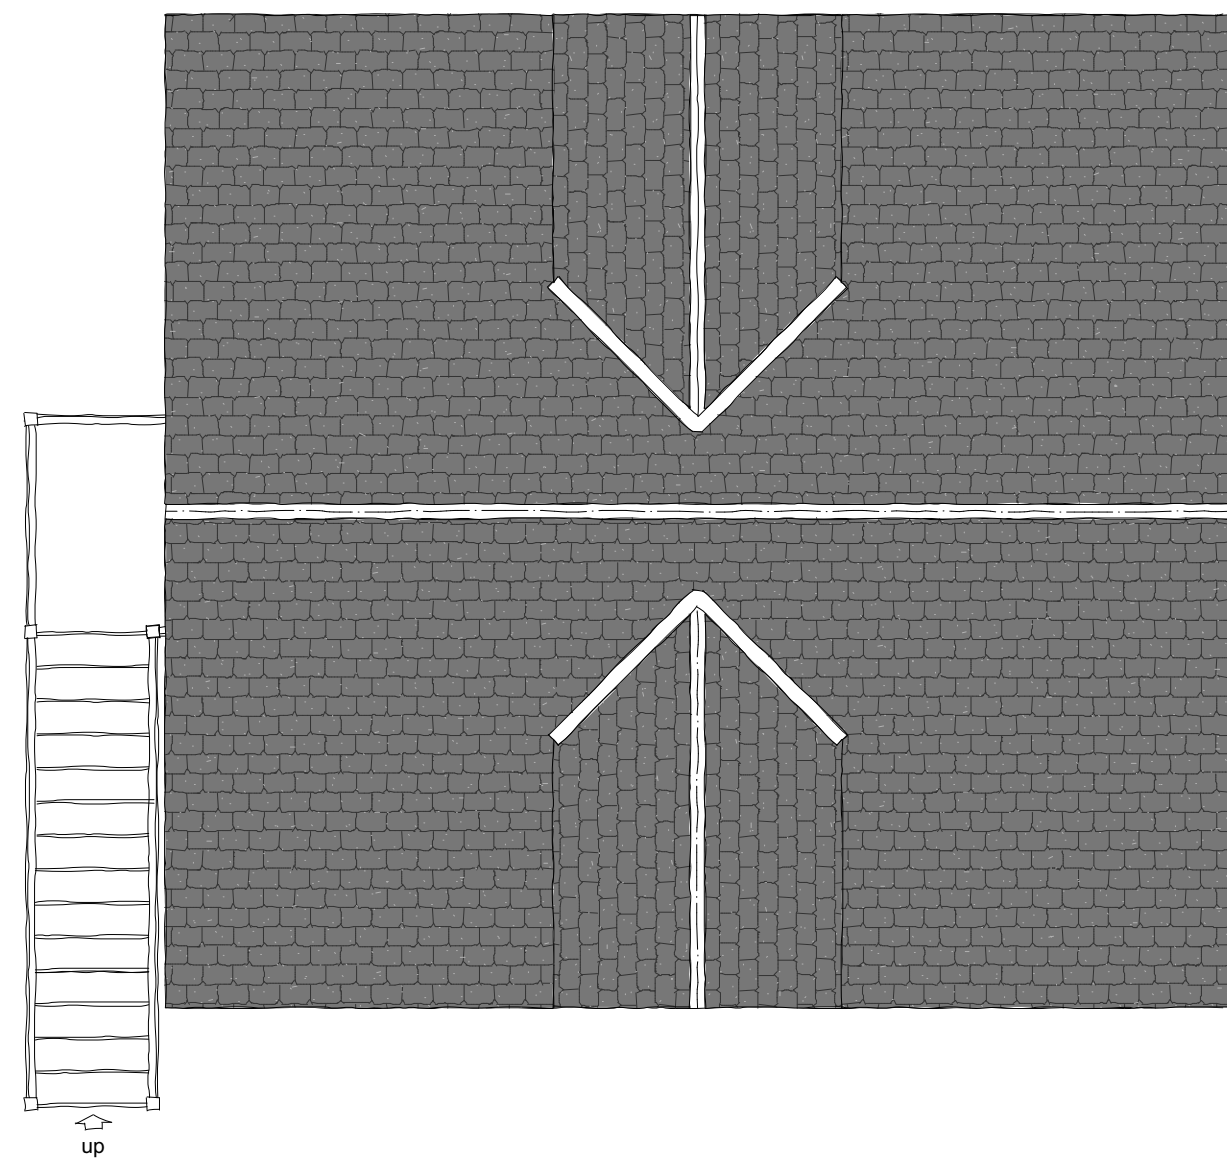

3 Proposed Roof Plan  
Scale: 1:50

Rev	Description	Date

Rev	Description	Date

Drawing Status:
Planning

Client:
Mr M James

Project Title:
Proposed Dwelling & Garage
Sugwas Pool House
Swainshill
Hereford
HR4 7QD

Drawing Description:
Proposed Drawing - Garage

Scale:	Sheet Size:	Date:
As noted	A1	07.03.2023

Job No:	Drawing No:	Revision:
559	35	.

**LEADA ARCHITECTURAL LTD**  
The Heathers, 74 Ross Road, Hereford HR2 7RL  
steve@leada.co.uk  
07968 040963