

SE / 100399 / F
SE / 100400 / C


BUILDING 2

- Key to Materials
- 1 Red Brick
 - 2 Self Coloured Render
 - 3 Natural Slate Roof
 - 4 Painted Aluminium Windows & Doors
 - 5 Painted Steel Balcony
 - 6 Timber Rainscreen Cladding
 - 7 Obscured glazing
 - 8 Coursed rubble stonework
 - 9 Privacy Screen

Revisions

- A 03.11.09
Access restricted to roof terrace
areas shaded grey
Glass screens added in positions shown
- B 24.02.10
Chimneys Revised
Second Floor revised &
general update as part of
resubmission
- C 26.04.10


Balconies Revised Privacy Screens Added
First and Second Floor Layout revised

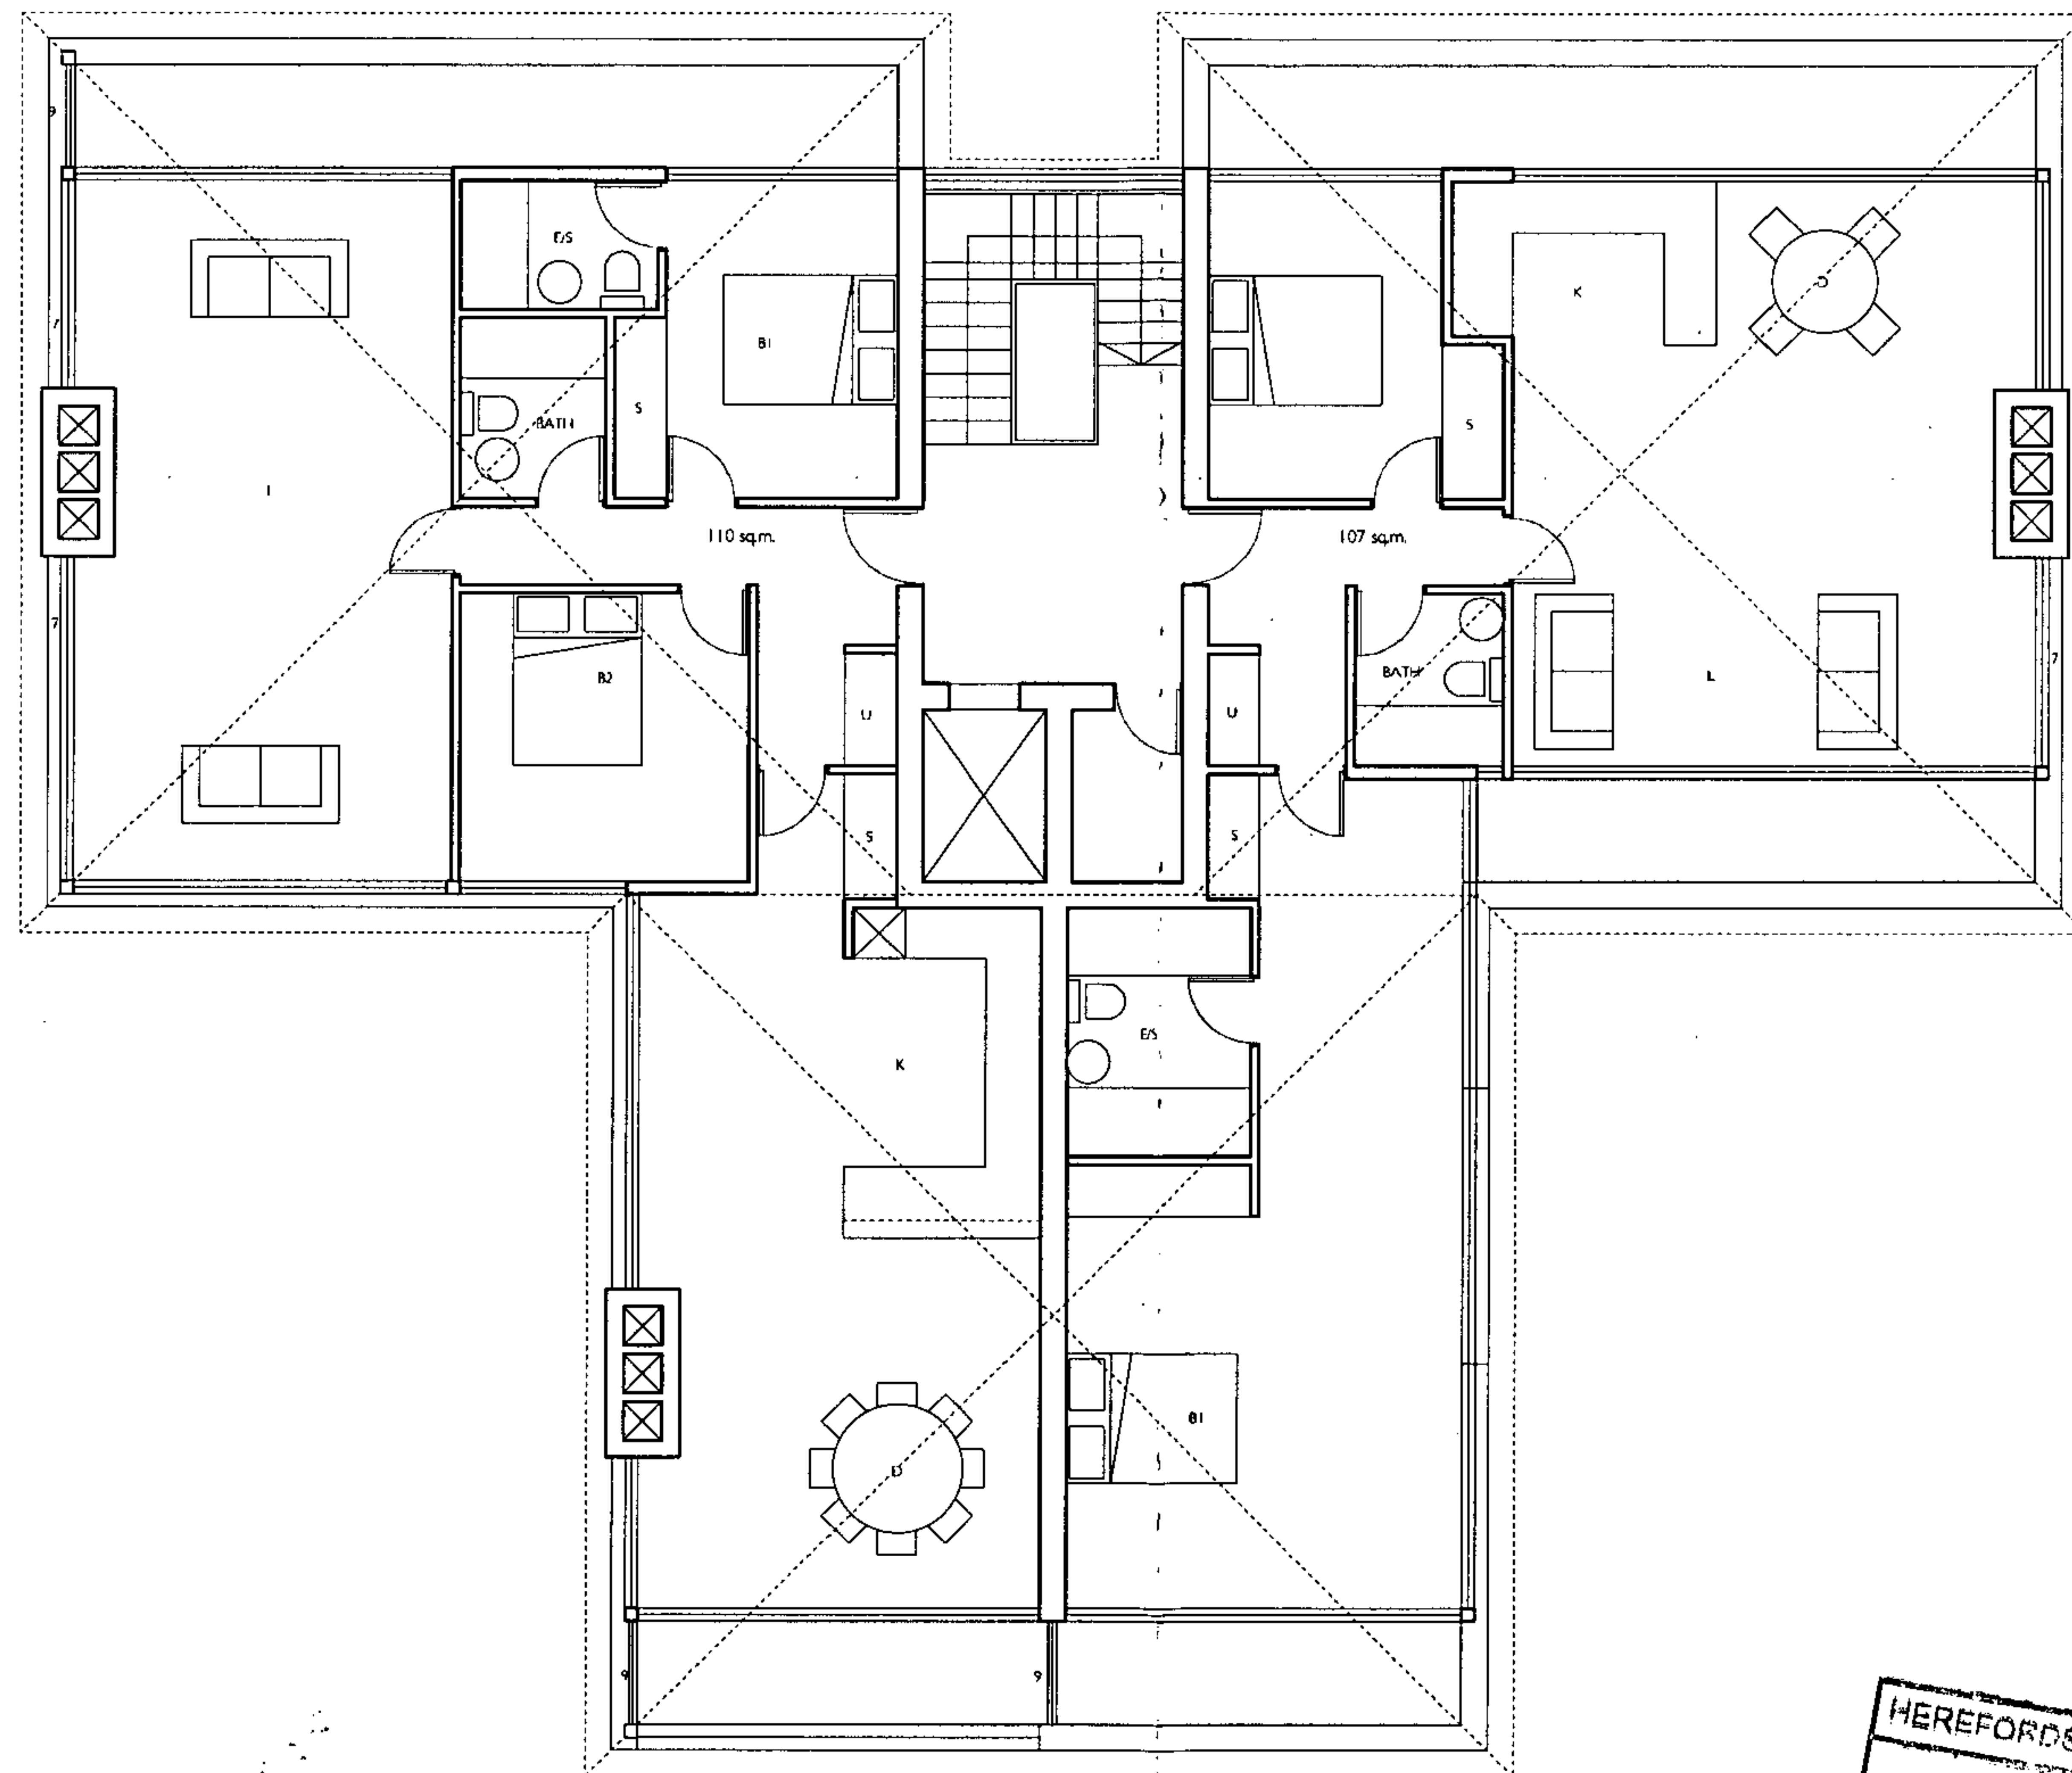

SECOND FLOOR PLAN



Proposed Redevelopment
Pewton Waters Road Phase
Apartment Building 2 - Second Floor Plan
Drawing no. 99348/P20C
Scale 1:50 at A1, 1:100 at A3
April 2010

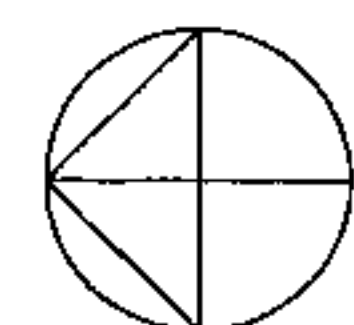

warren benbow architects
27-29 Mill Street, Hereford, Herefordshire, HR1 1JL
T: 01432 356136
www.warrenbenbow.co.uk