




Street Elevation 4-4
1 : 200



Street Elevation 5-5
1 : 200

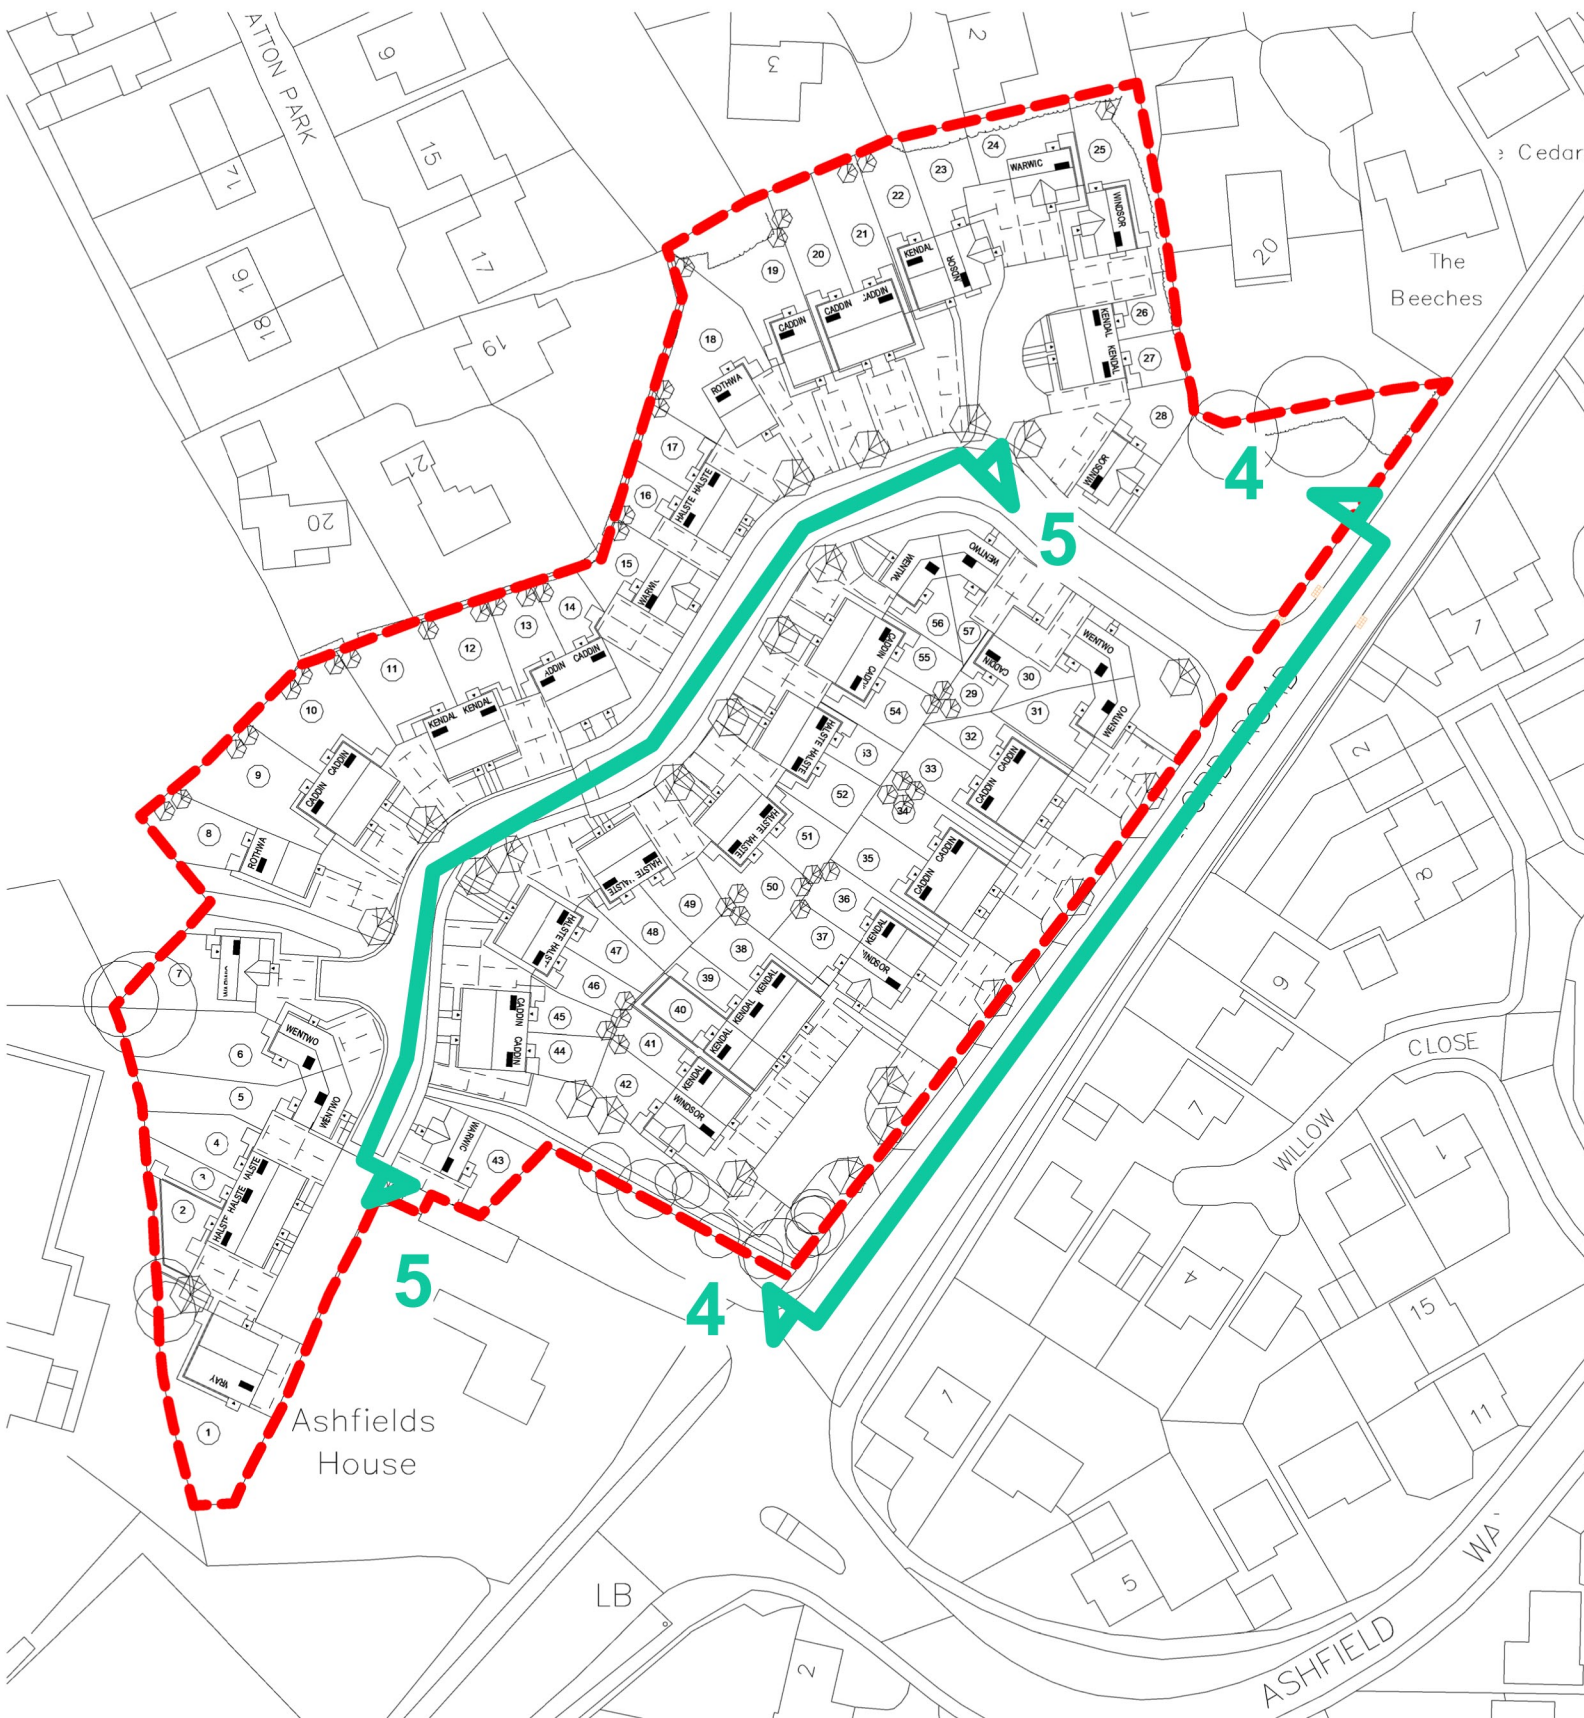

SITE PLAN.
1 : 1000

Note

- Copyright of this drawing remains the property of BM3 Architecture Limited
- Do not scale drawing. Work to figured dimensions only
- Contractors and consultants are to advise BM3 Architecture Limited of any discrepancies

Client

 **Keepmoat**

Stage

PLANNING

Revision Schedule			
No.	Description	Date	By
A	Boundary treatments amended following comments from the client.	11/06/18	NV
B	Street Elevations amended in line with changes to Site Plan	17/07/18	NV
C	Street Elevations amended with addition of new brick and roof types following comments from the client	20/07/18	NV

Project

HEREFORD ROAD, BROMYARD

Drawing

STREET ELEVATIONS

Drawing No.	D201
Drawn by	NV
Checked	NW
Dated	05/06/18
Revision	C
Status (PAS1192)	
BM3 Job Number	70138

BM3

Birmingham Office
28 Princes Street, Digbeth, Birmingham, B5 5QH
T: 0121 633 0000 F: 0121 633 0305 E: design@bm3.co.uk