




South Elevation

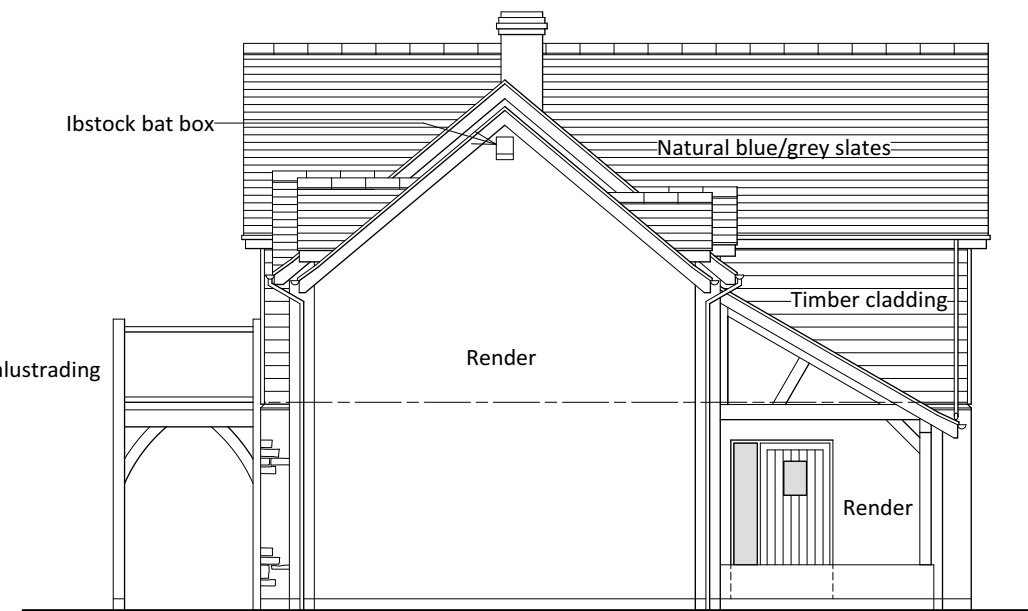


East Elevation

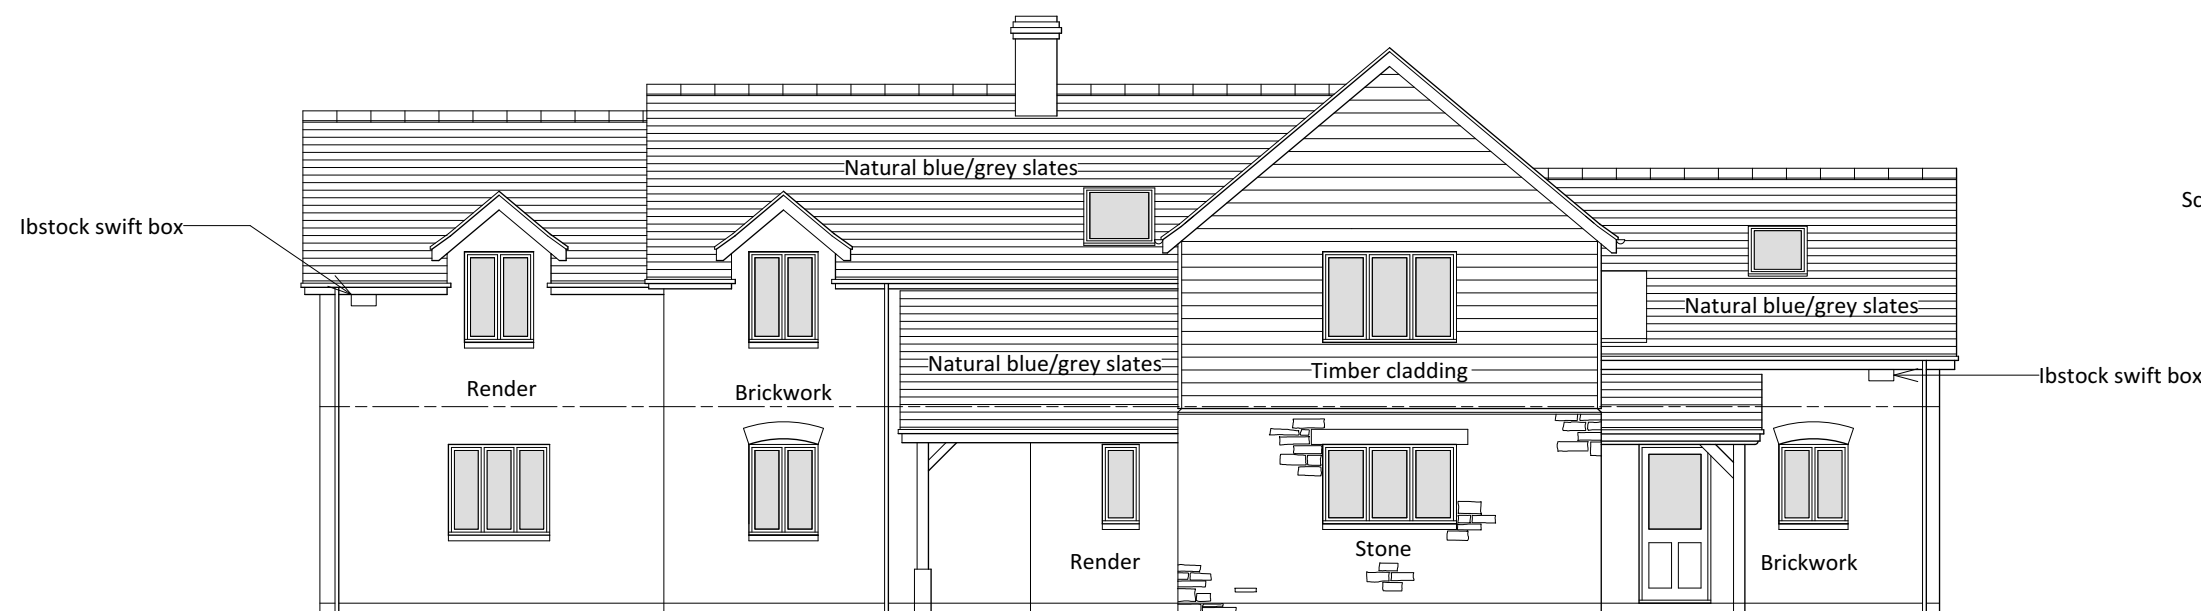


North Elevation

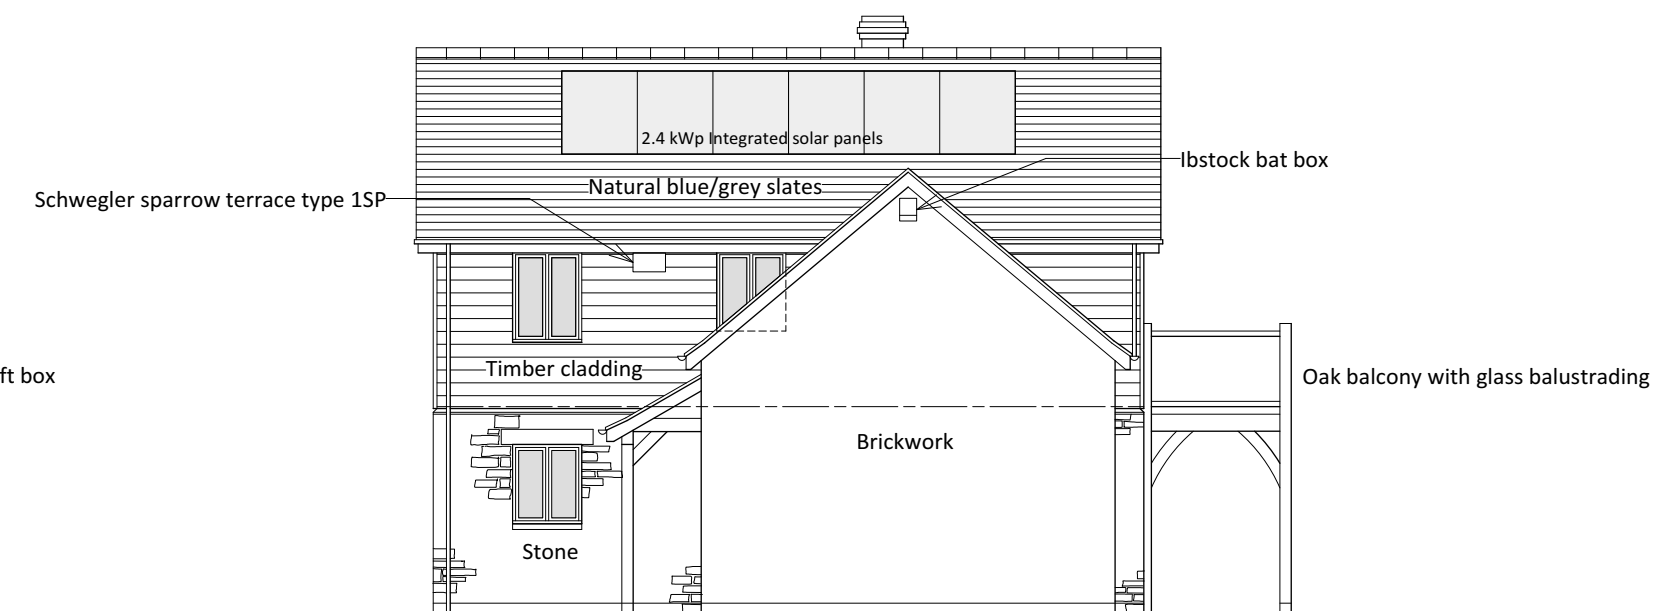

West Elevation

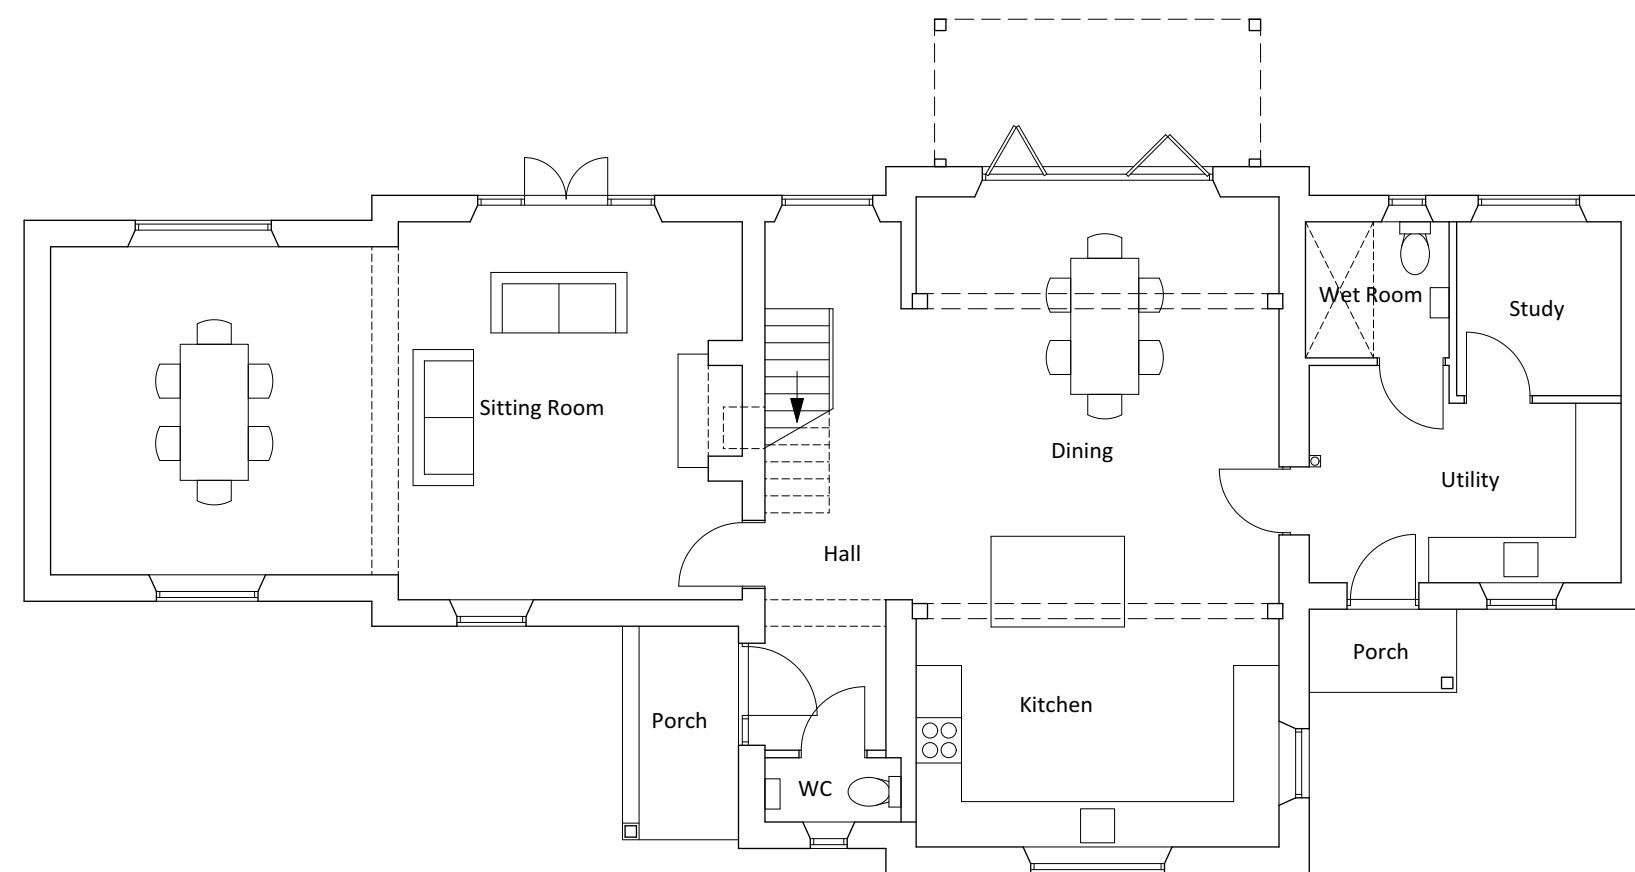

Ground Floor Plan

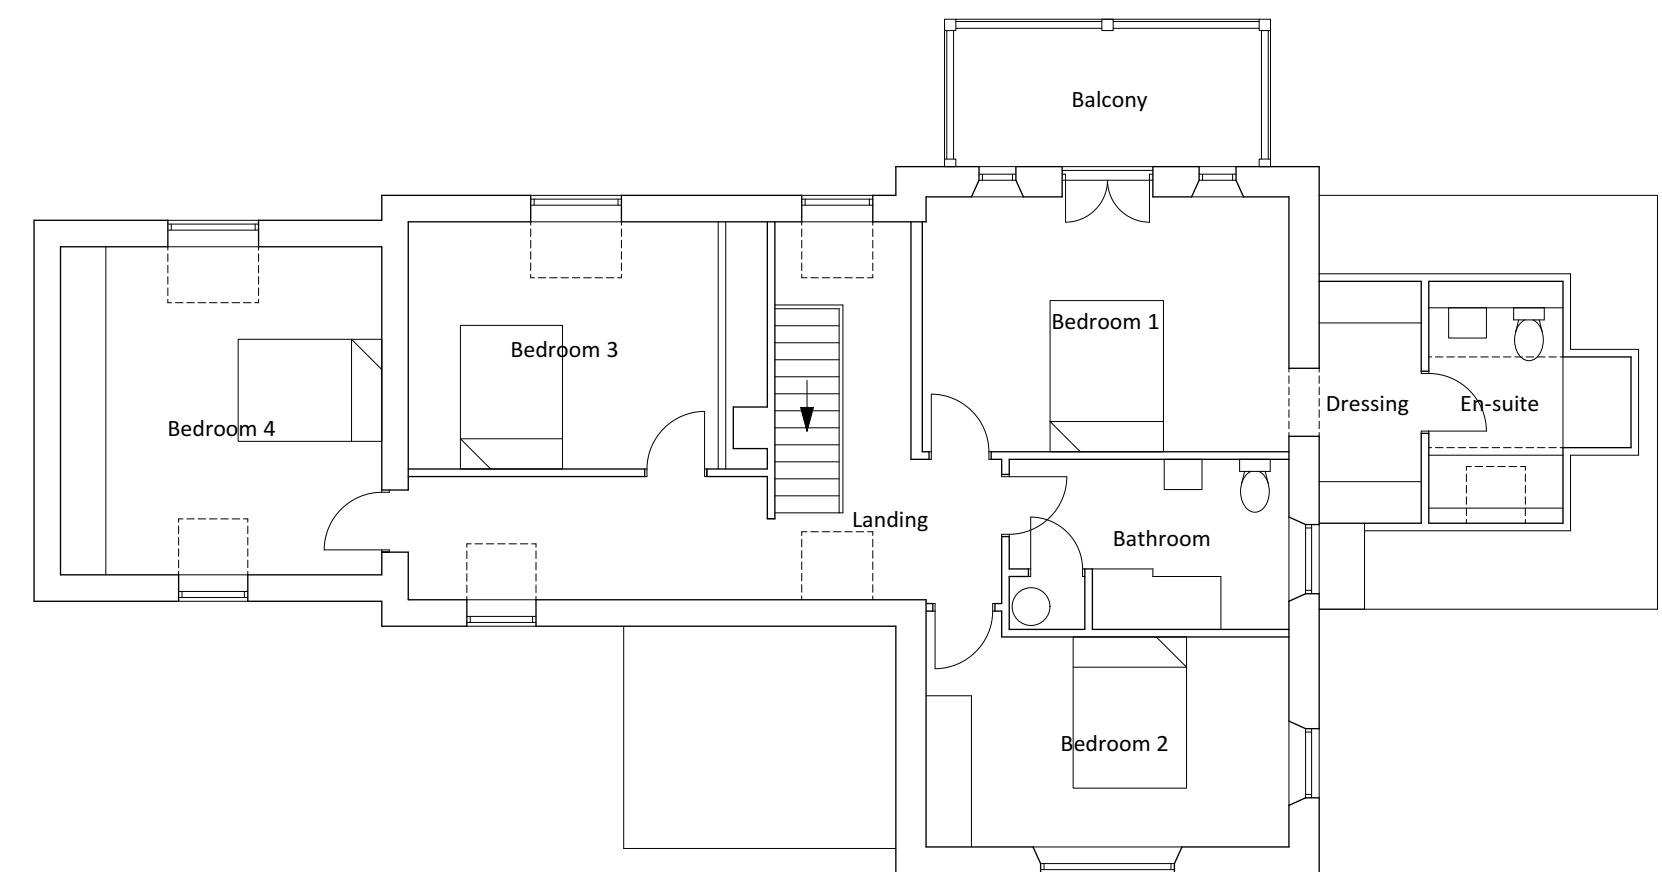

First Floor Plan

Scale 0 1m 2m 3m 4m 5m

Revisions:

Client: Mr & Mrs M Cleland  
Job: Land adj Calgary, Dinedor  
Title: Proposed Dwelling  
Scale: 1:100 @A2  
Date: October 2022  
Drawing No: 2262/01

Bryan Thomas  
Architectural Design Limited  
The Malt House  
Shobdon, Leominster  
Tel/Fax 01568 708238