

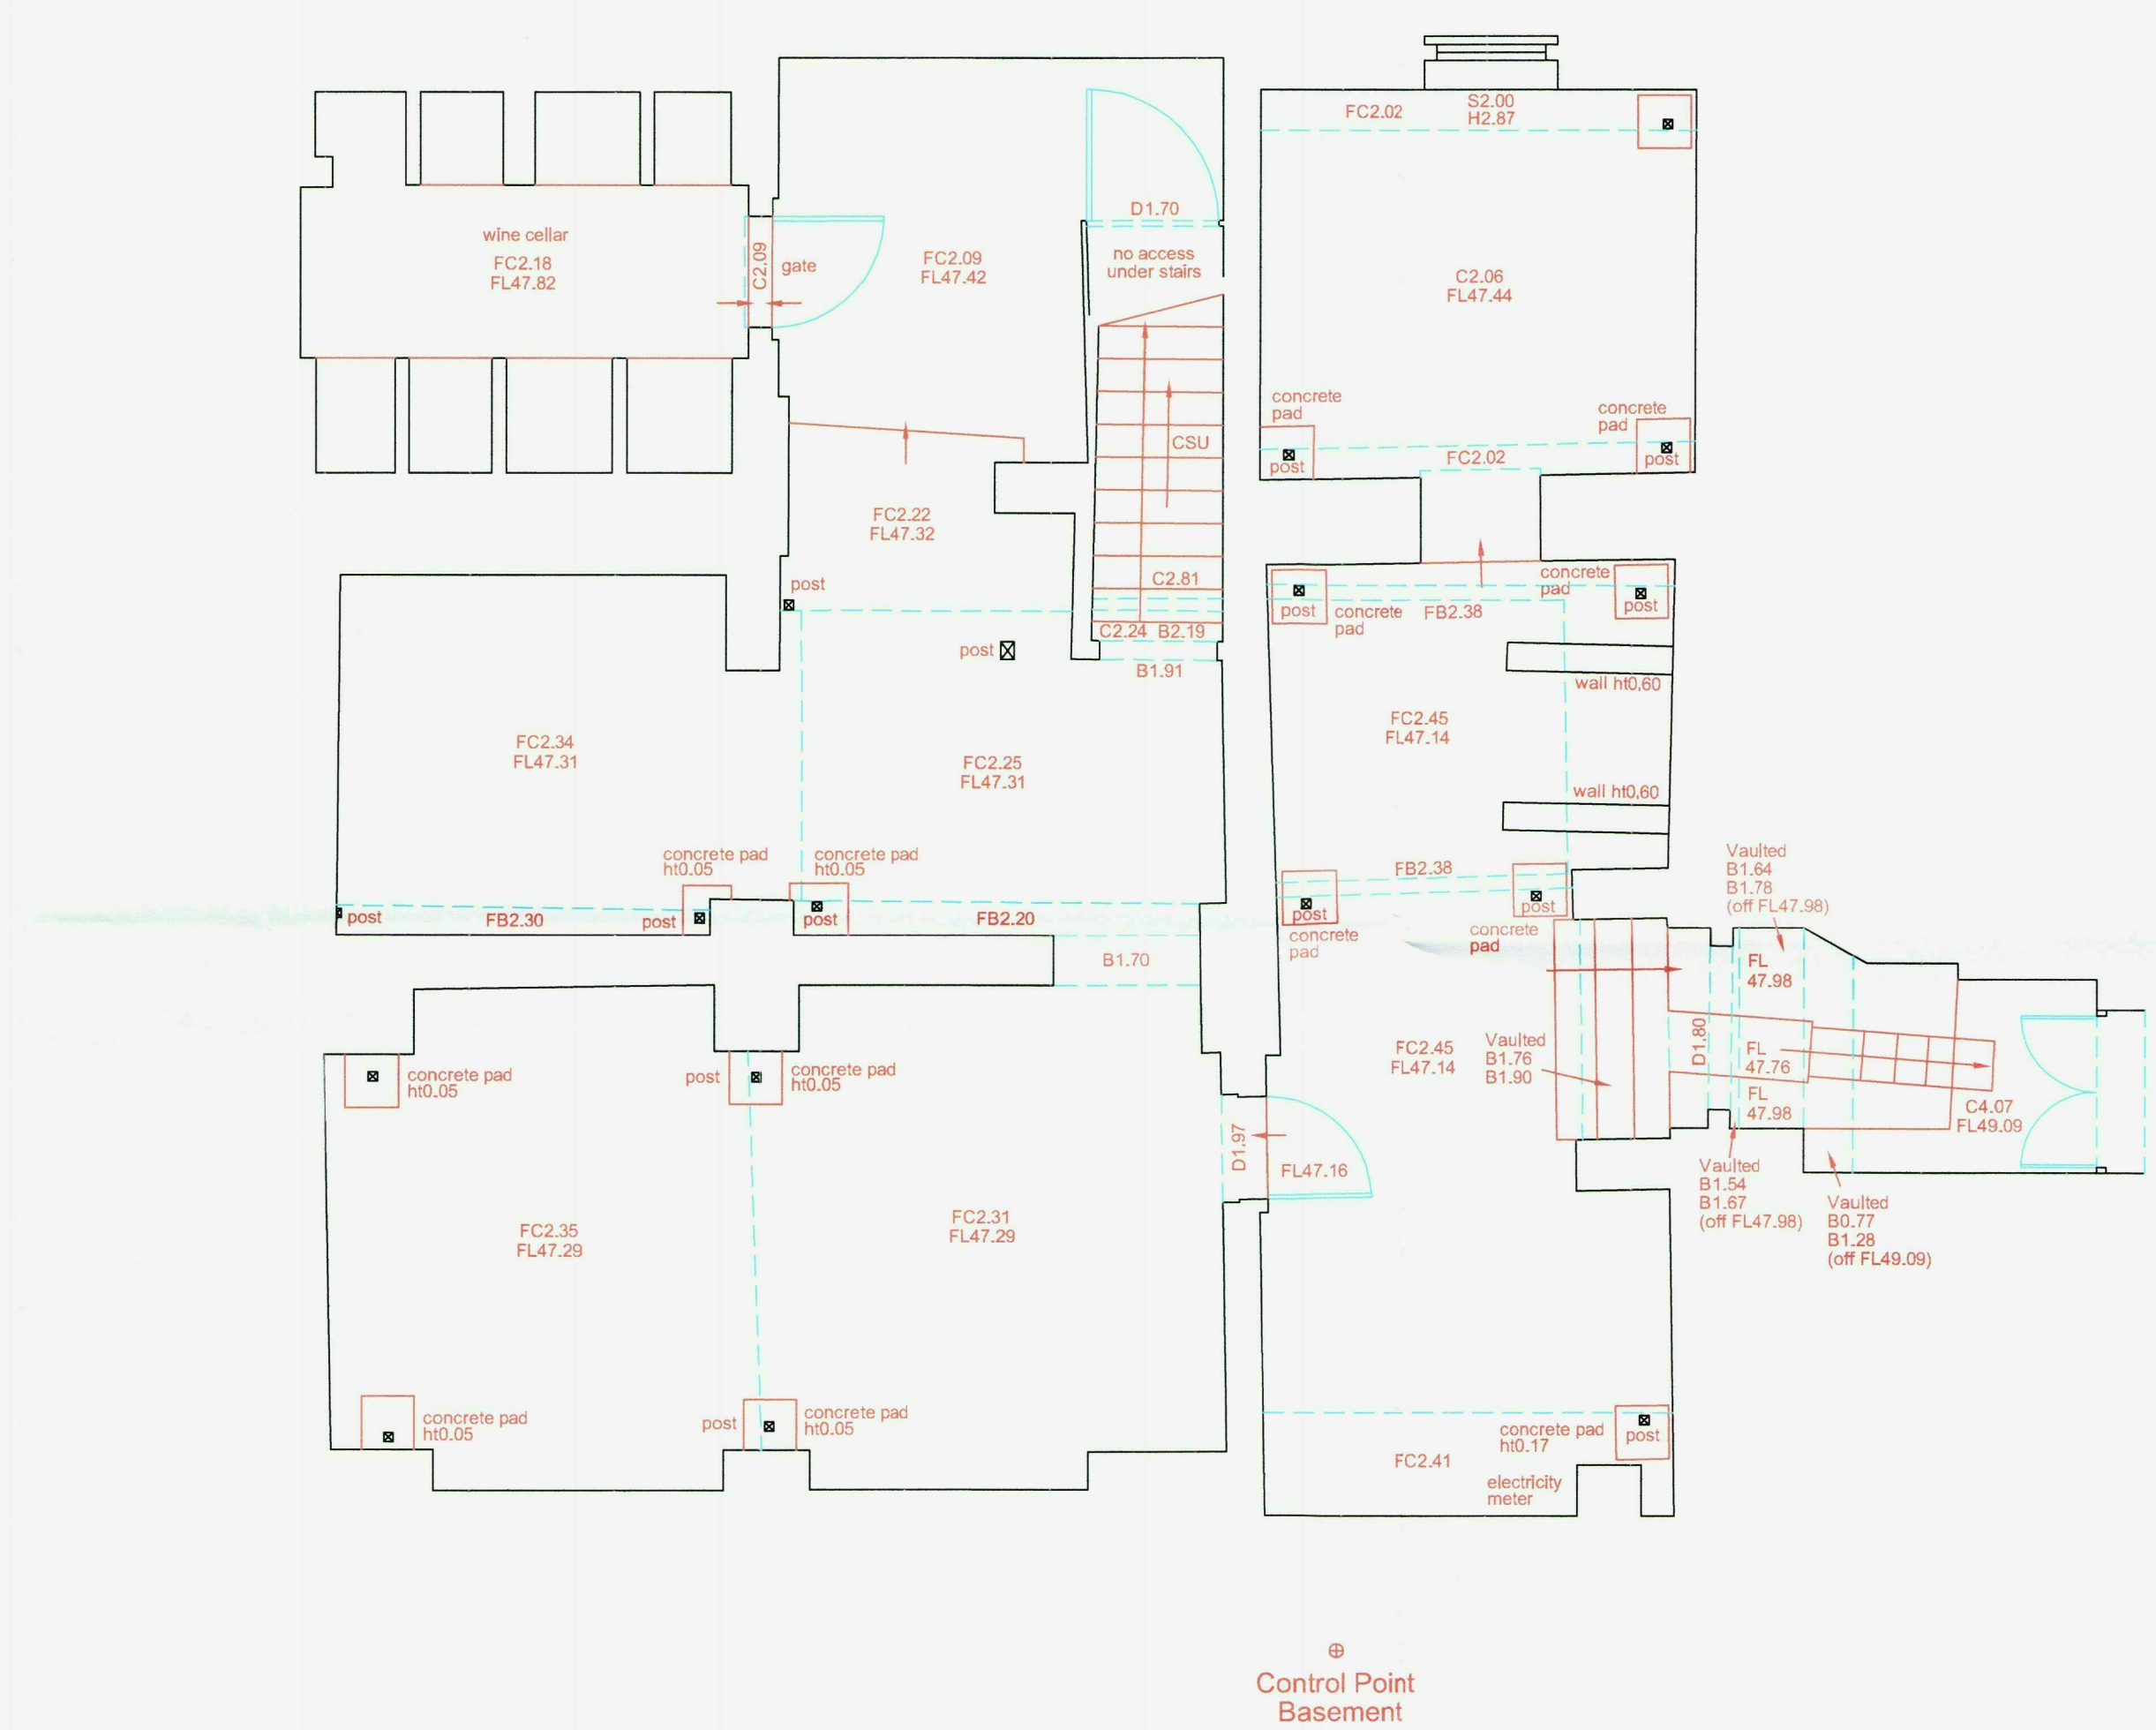


122442

122444

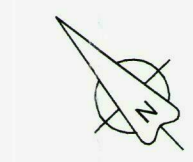

HEREFOR
PLAN
DEVELOPED
31 AUG 2012
To: _____
As: _____

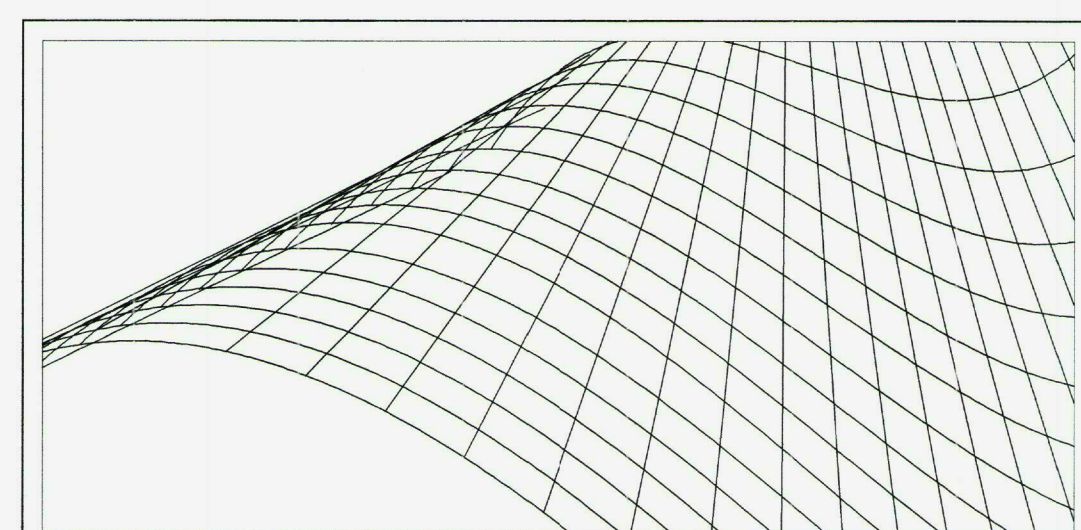

LEVETT SURVEYING

SPECIALISING IN MEASURED BUILDING & LAND SURVEY

CLIENT **Lett + Sweetland Architects** 58 London Road
Worcester
WR5 2DS

PROJECT **Wargrave House**
23 St Owens Street
Hereford

DRAWING TITLE **Basement Floor Plan**

SCALE 1:50 0 2.5m SHEET SIZE A1 DATE 06/02/12

DRAWING NO. **PLS2012LS01_01** DRAWN BY **PAL**

Key	CP CATCH PIT	FW FOUL WATER	LP LAMP POST	SP SIGN POST	WO WASH OUT	B BEAM HEIGHT	H HEAD HEIGHT	Notes
AV AIR VALVE	CPS CONCRETE PAVING SLABS	G GULLY	MH MANHOLE COVER	SV STOP VALVE	VT VENT	C CEILING HEIGHT	S SILL HEIGHT	Levels related to an arbitrary datum. Level of ground floor entrance hall used as datum, value: 50.00m
BD BOLLARD	CTV CABLE TELEVISION COVER	GV GAS VALVE	Mk MARKER	SY STAY		CSU CEILING SLOPING UP		Grid related to arbitrary co-ordinates
BS BUS STOP	DP DOWN PIPE	H/R HAND RAIL	NP NAME PLATE	TCB TELEPHONE CALL BOX		FB FALSE BEAM HEIGHT		North Point Indicative only
BT BRITISH TELECOM COVER	EP ELECTRIC POLE	IC INSPECTION COVER	RE RODDING EYE	TL TRAFFIC LIGHT		FC FALSE CEILING HEIGHT		Survey carried out to client specification and in accordance with RICS publication: SURVEYS OF LAND, BUILDINGS & UTILITY
CB CONTROL BOX	ER EARTH ROD	IL INVERT LEVEL	RS ROAD SIGN	TP TELEPHONE POLE		D DOOR HEIGHT		SERVICES AT SCALES 1:500 & LARGER, 2nd EDITION
CL COVER LEVEL	FH FIRE HYDRANT	KO KERB OUTLET	R/W RETAINING WALL	WM WATER METER		FL FLOOR LEVEL		