

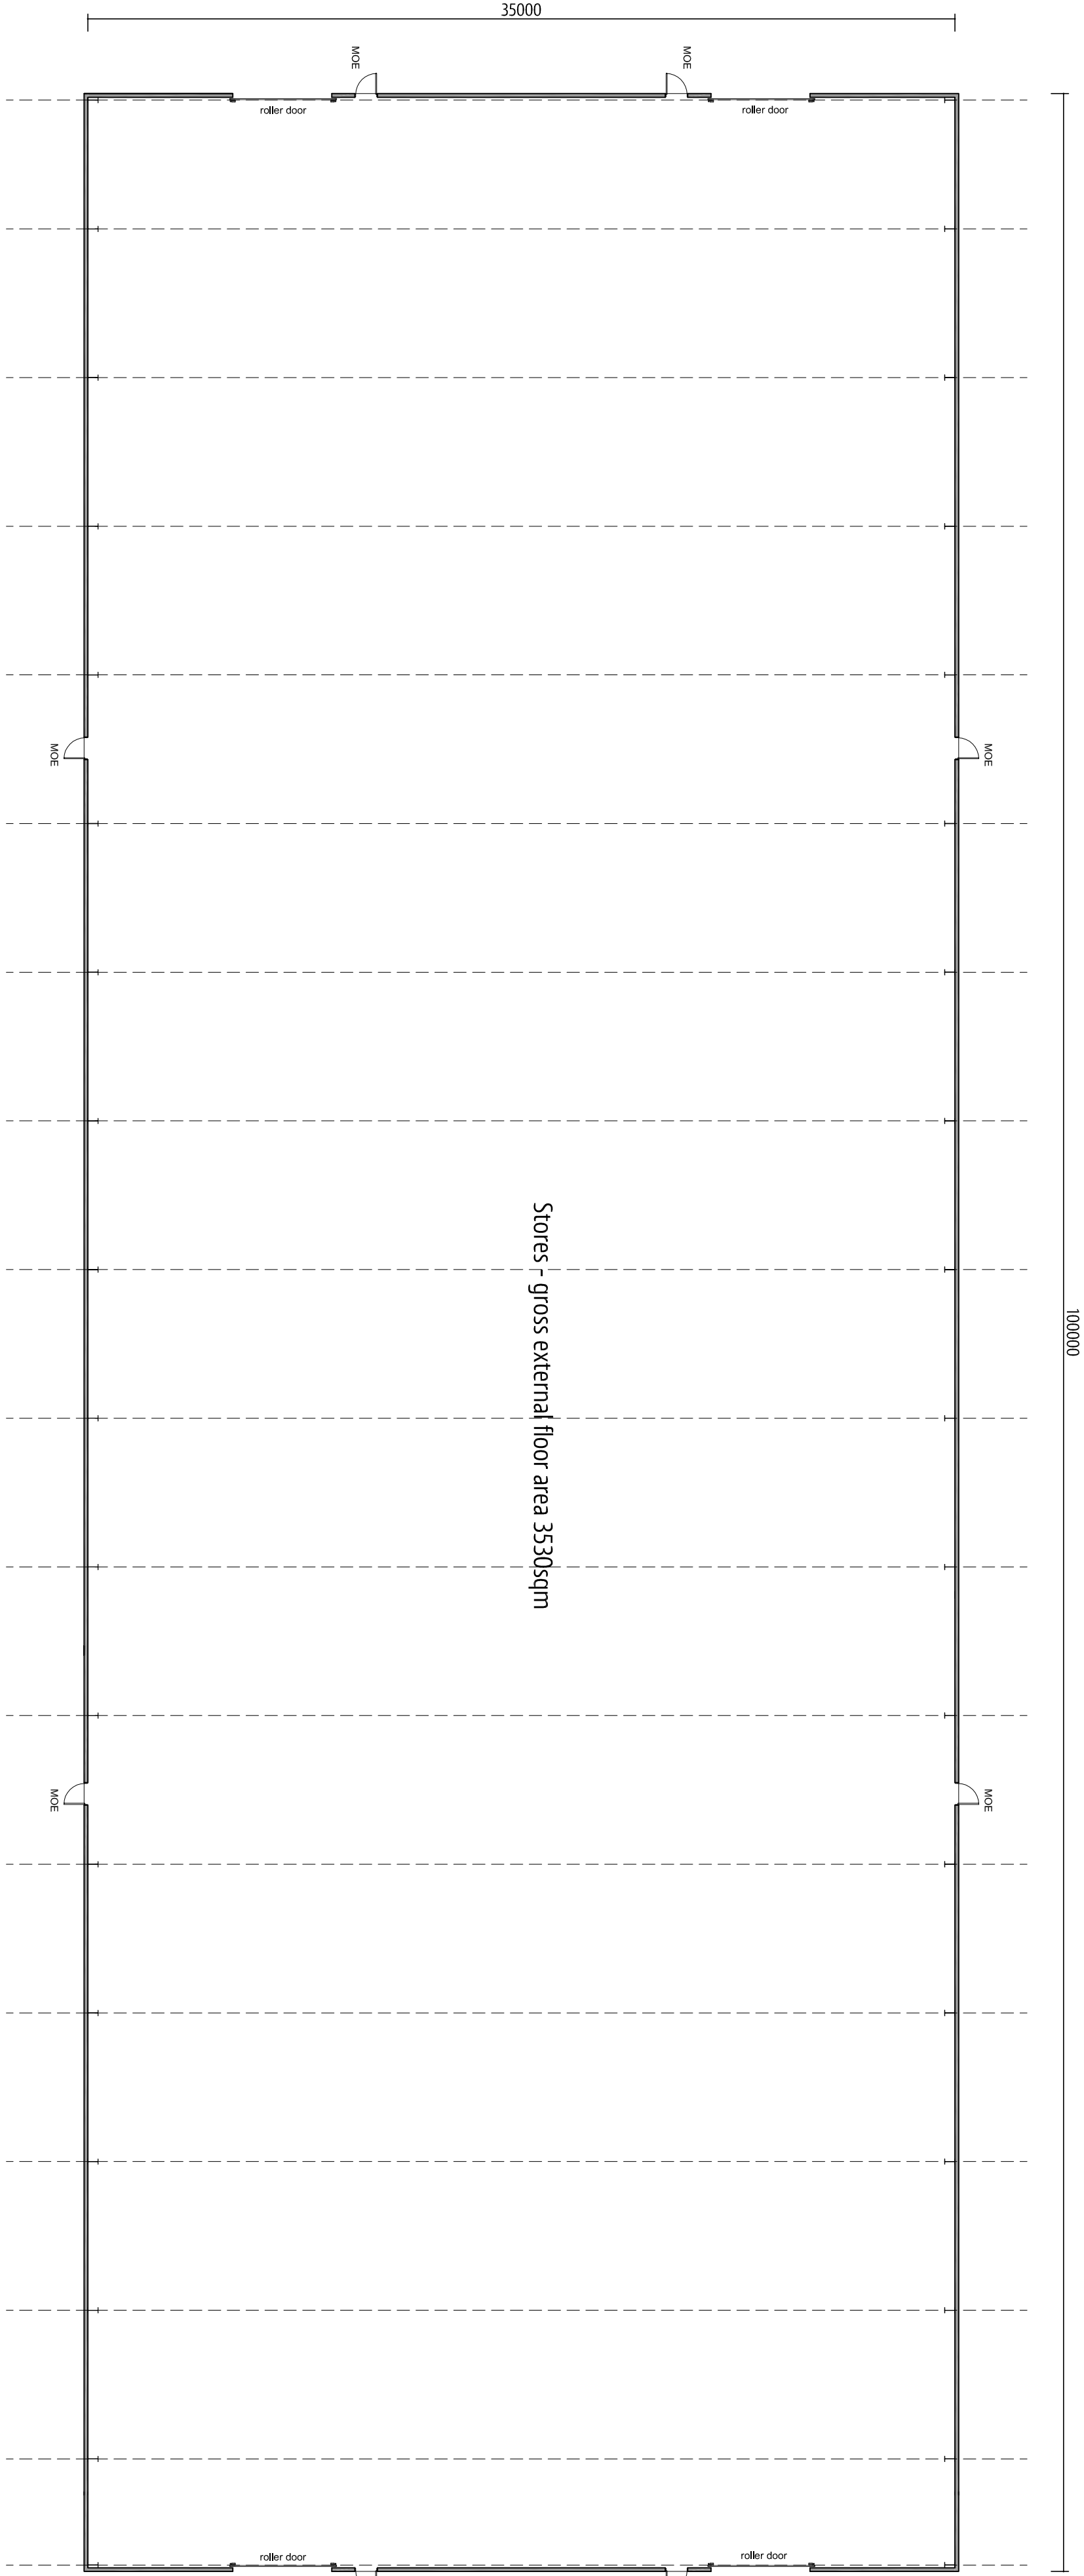
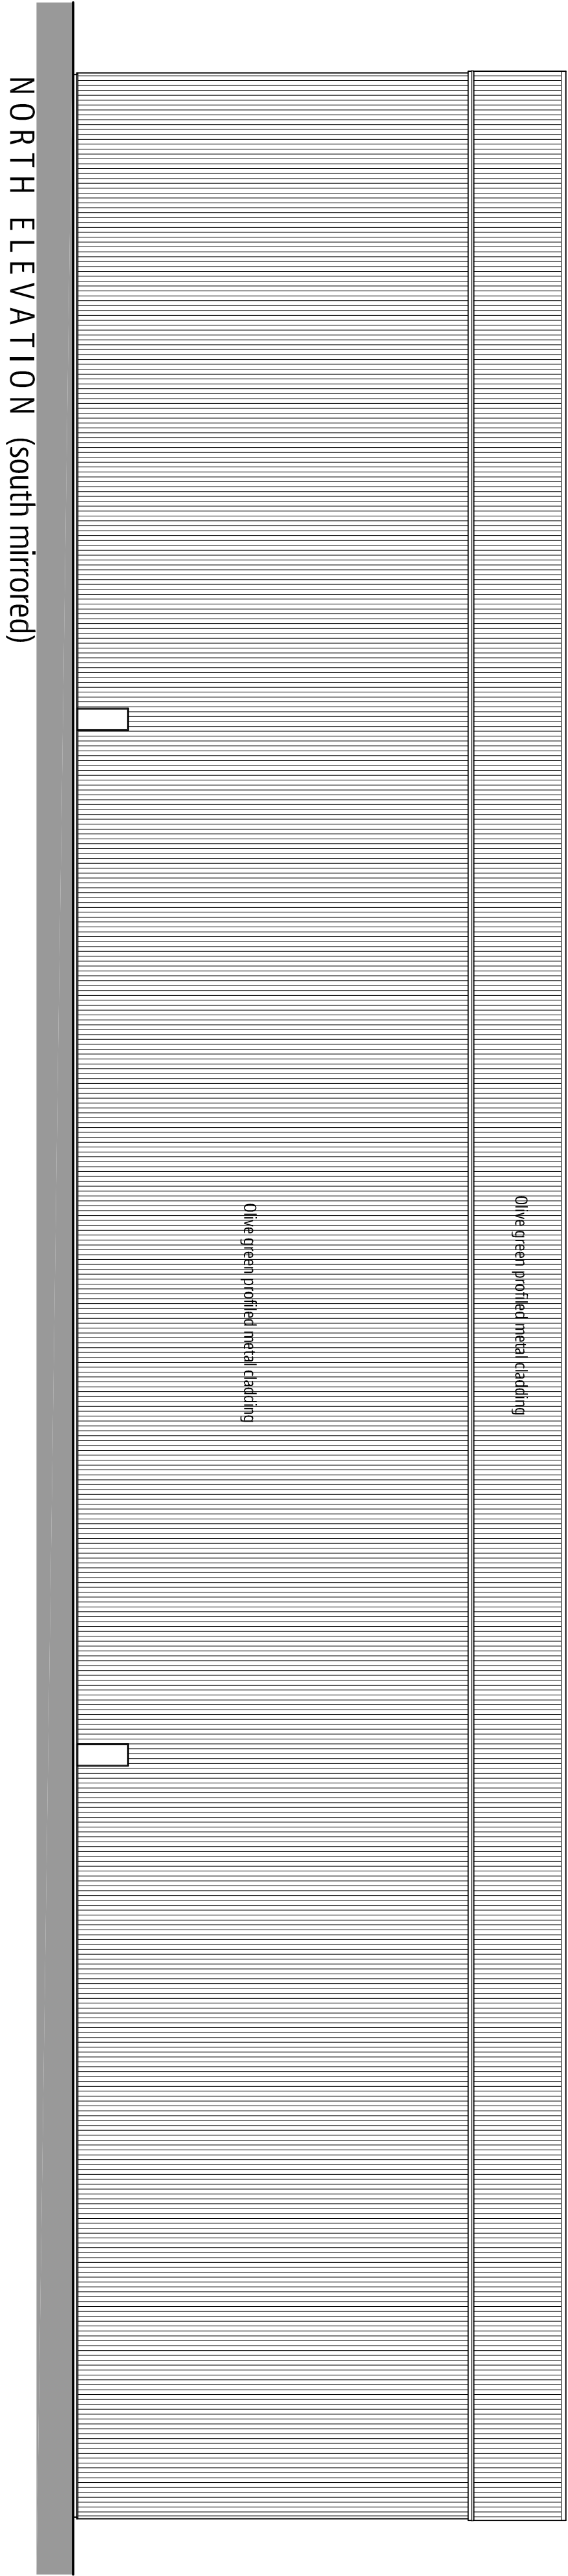


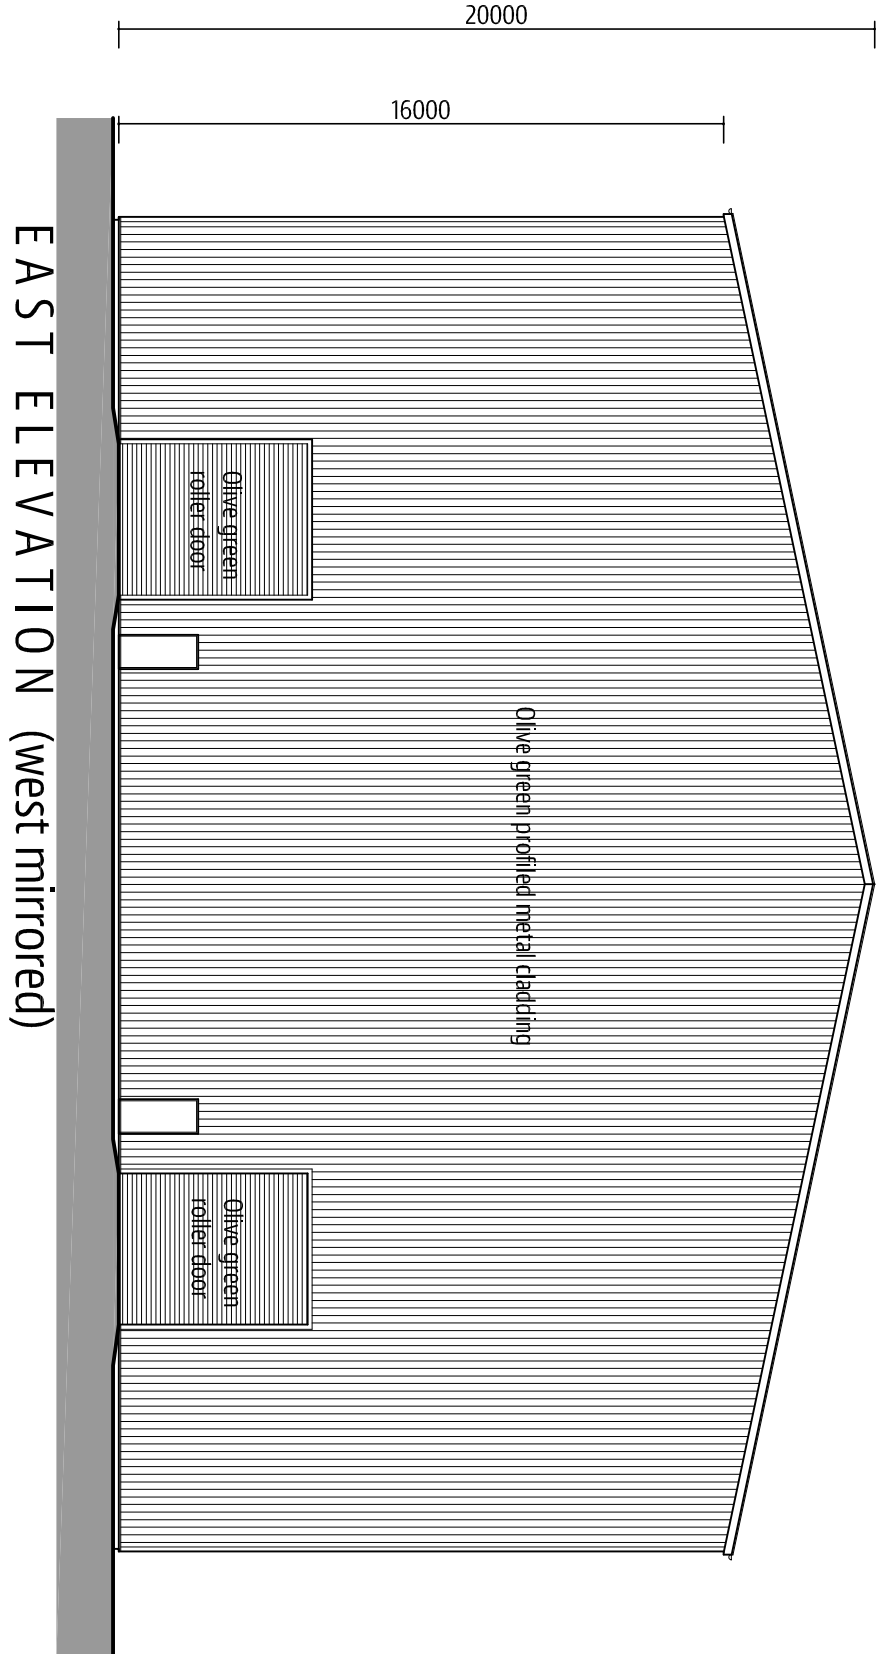

PROPOSED FLOOR PLAN

 

all dimensions must be checked on site and used as a guide only. This drawing is for use in precise named location only. Drawing remains copyright of the author.

revision notes

client
H WESTON & SON
project
THE BOUNDS, MUCH MARCLE
LEDBURY, HEREFORDSHIRE HR8 2NQ
drawing
PROPOSED - UNIT A

date
19/08/2021
scale
1:200 @ A1
drawing no.
822-PL02
rev

100 Chase Road
Bosworth
Leicestershire
HR8 5JH
t: 01566 686231
e: info@hdparchitecture.co.uk
w: www.hdparchitecture.co.uk

HDP
HEREFORDSHIRE DESIGN PARTNERSHIP