

PROP. WEST ELEVATION

(X) inside stairs extended
up into gym.

Reclaimed Cows
re-installed

Fire Pit inside
restored.

Scale 1:100
28/07/06

BRIAN WRIGHT

THE GARDEN STUDIO


34 CUDNALL STREET

CHELTENHAM

GLOS. GL53 8HG

01242 269500

07776 302030

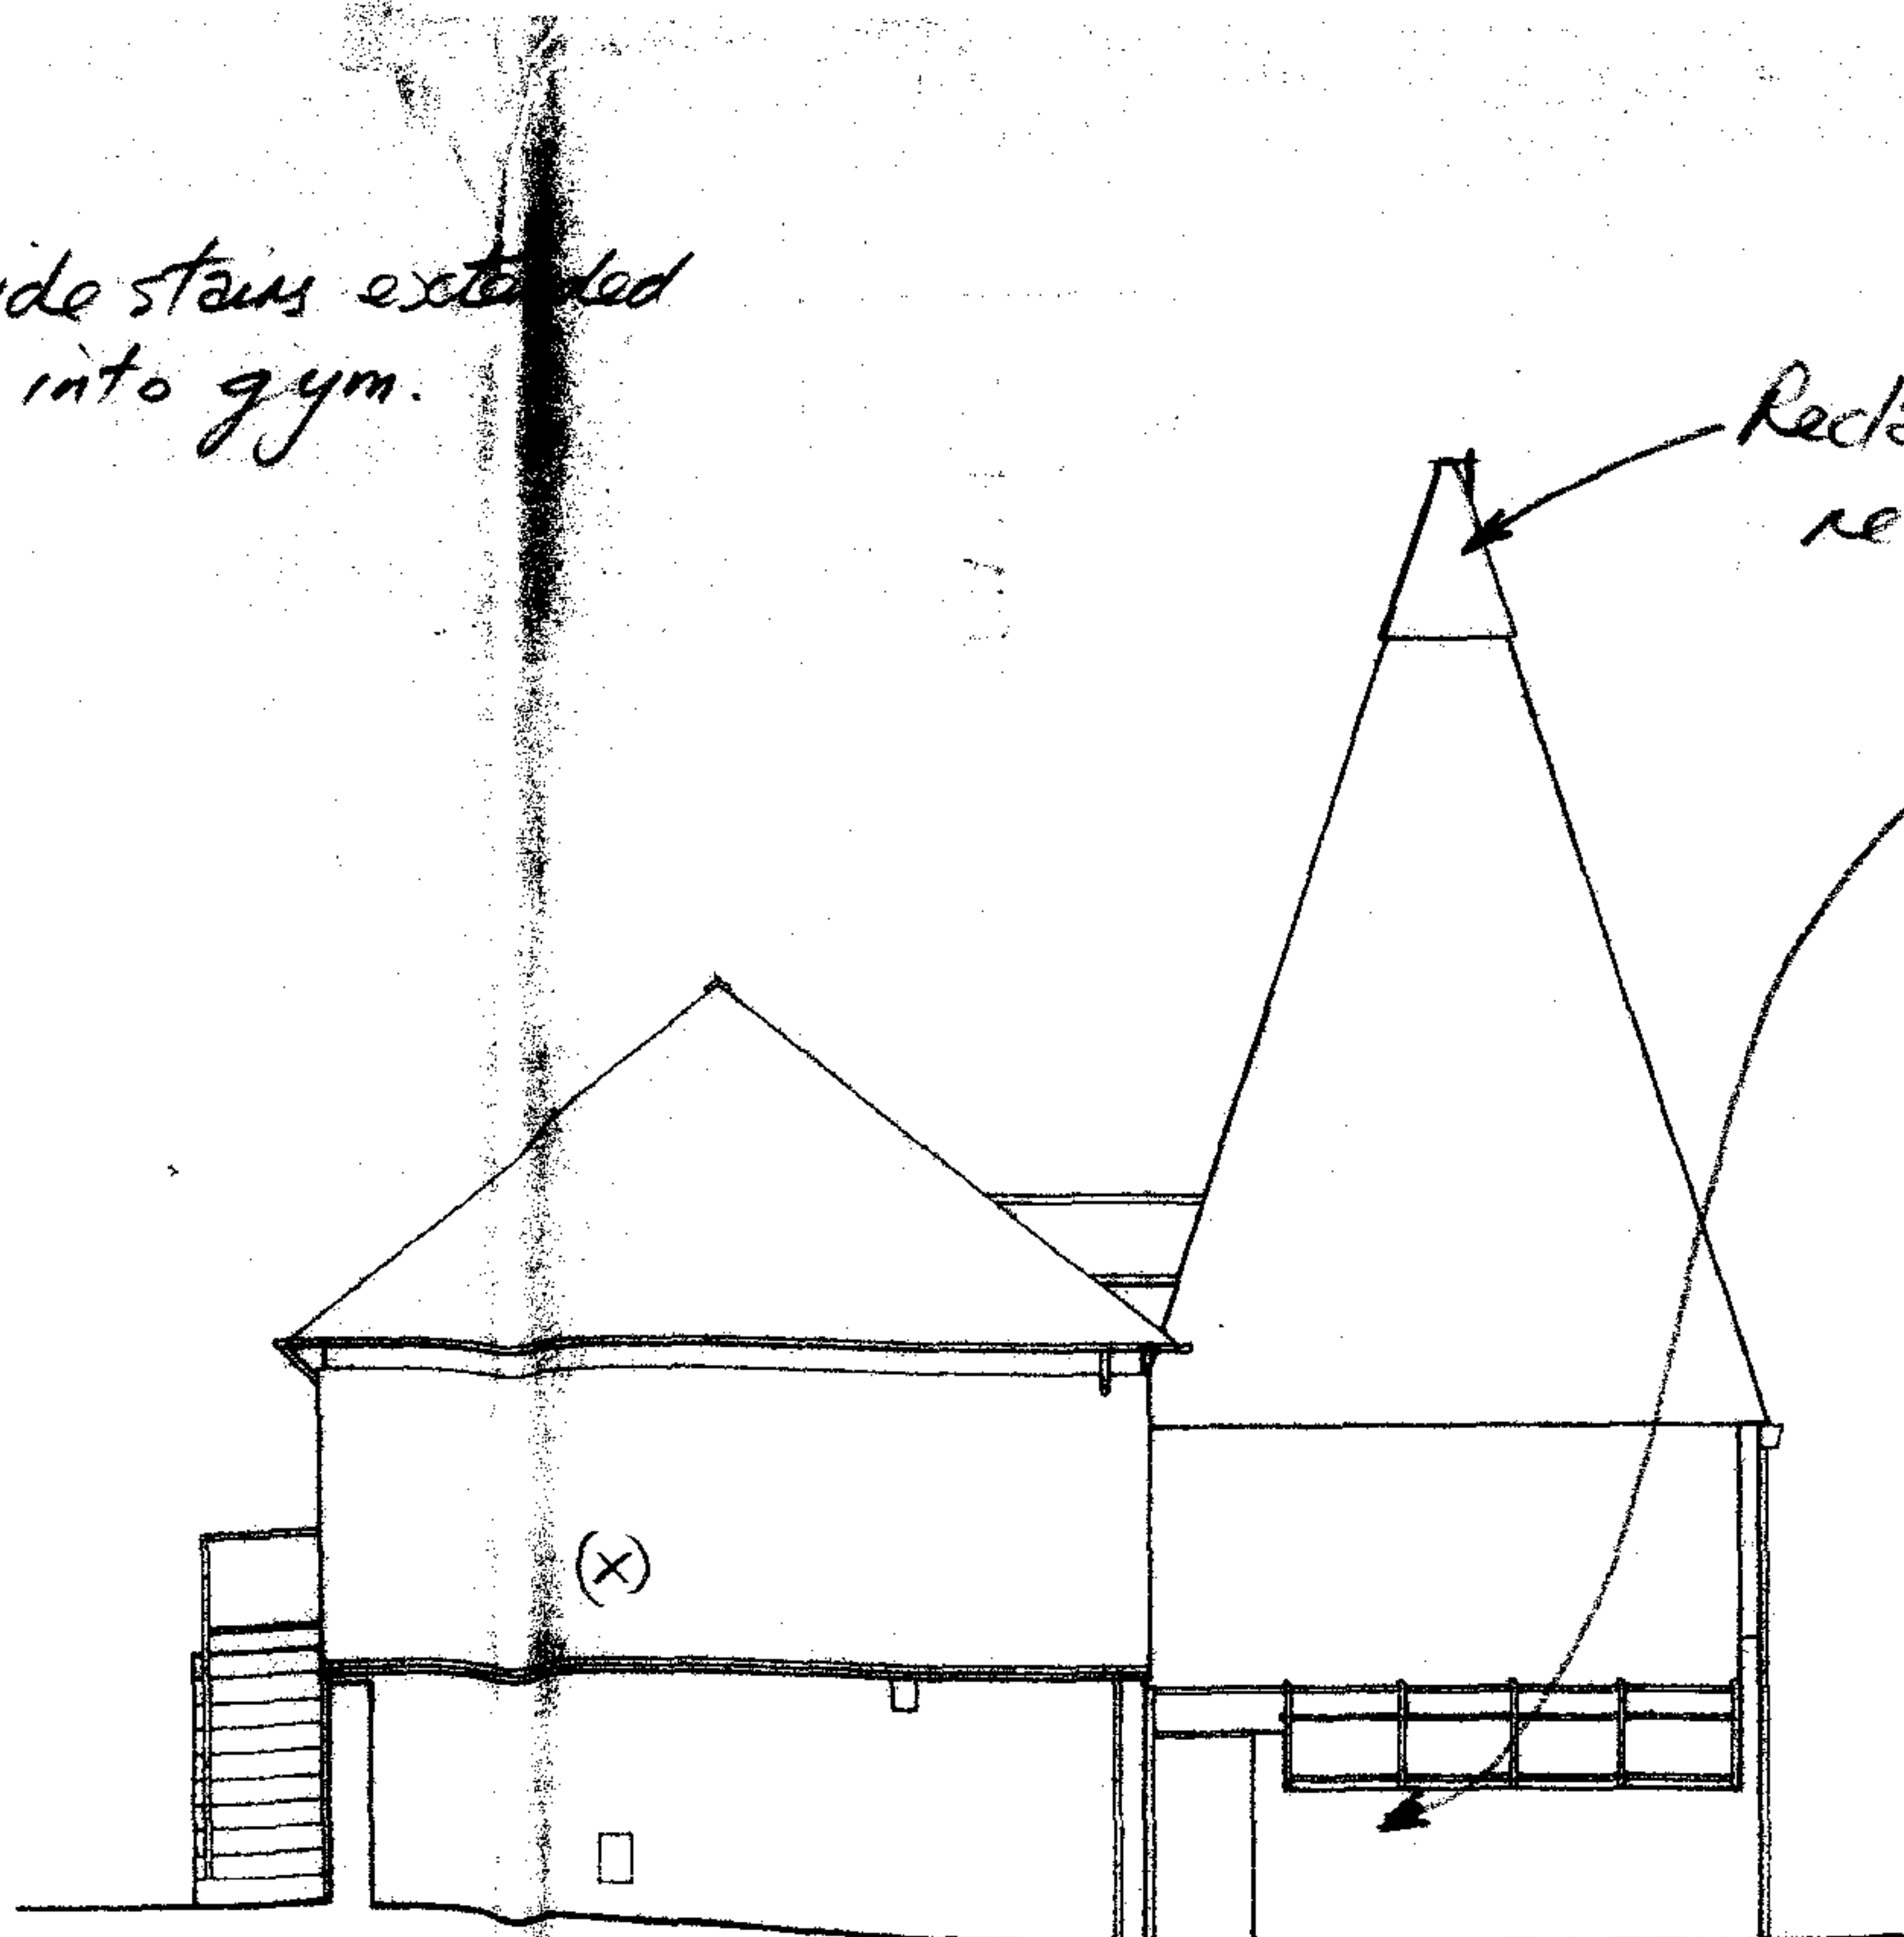

CE06/2587/L