



0 5 6 7 8 9 10 M

SCALE 1:100

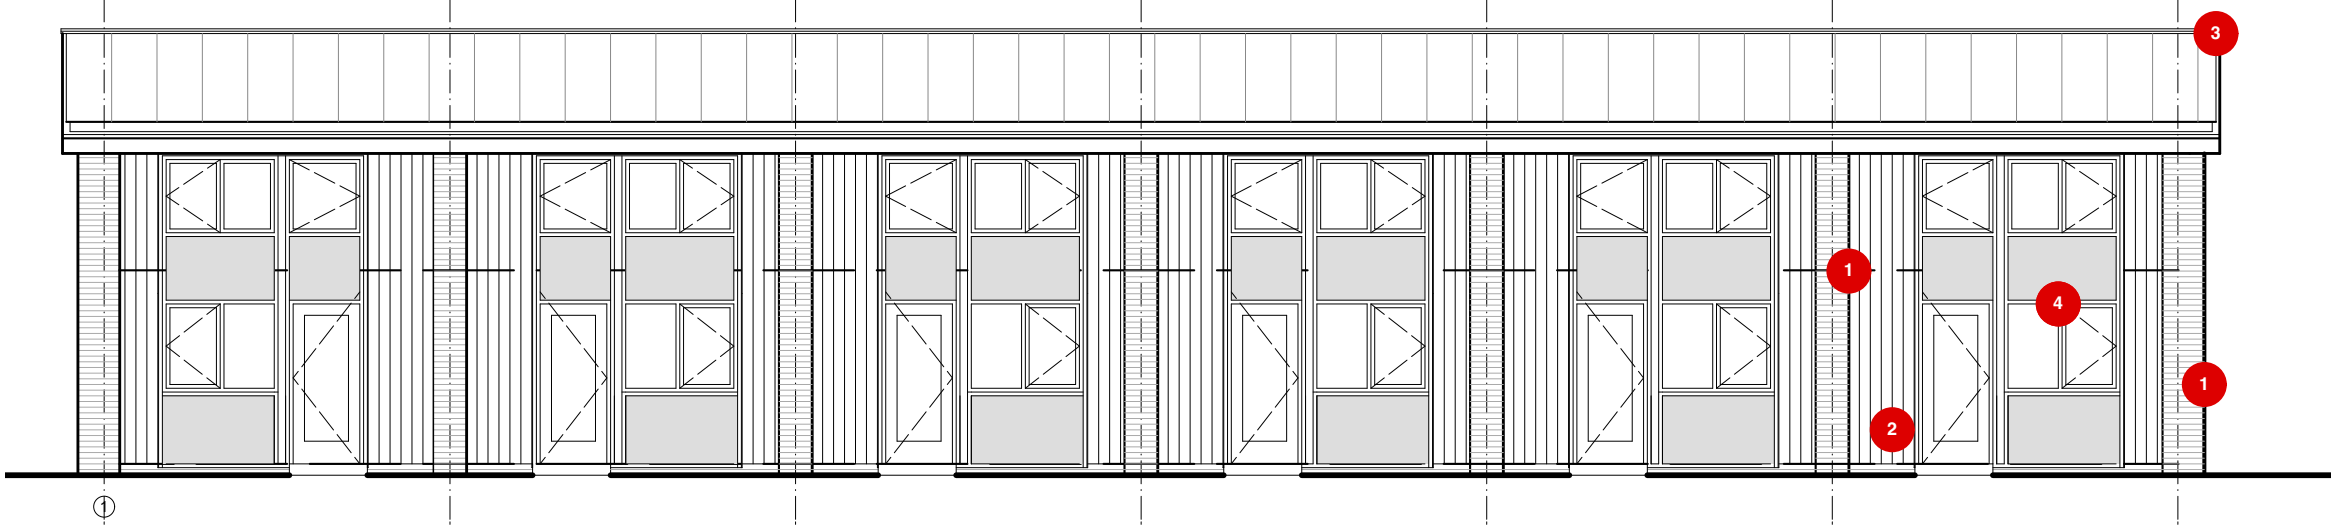


1 NORTH ELEVATION
SCALE - 1:100

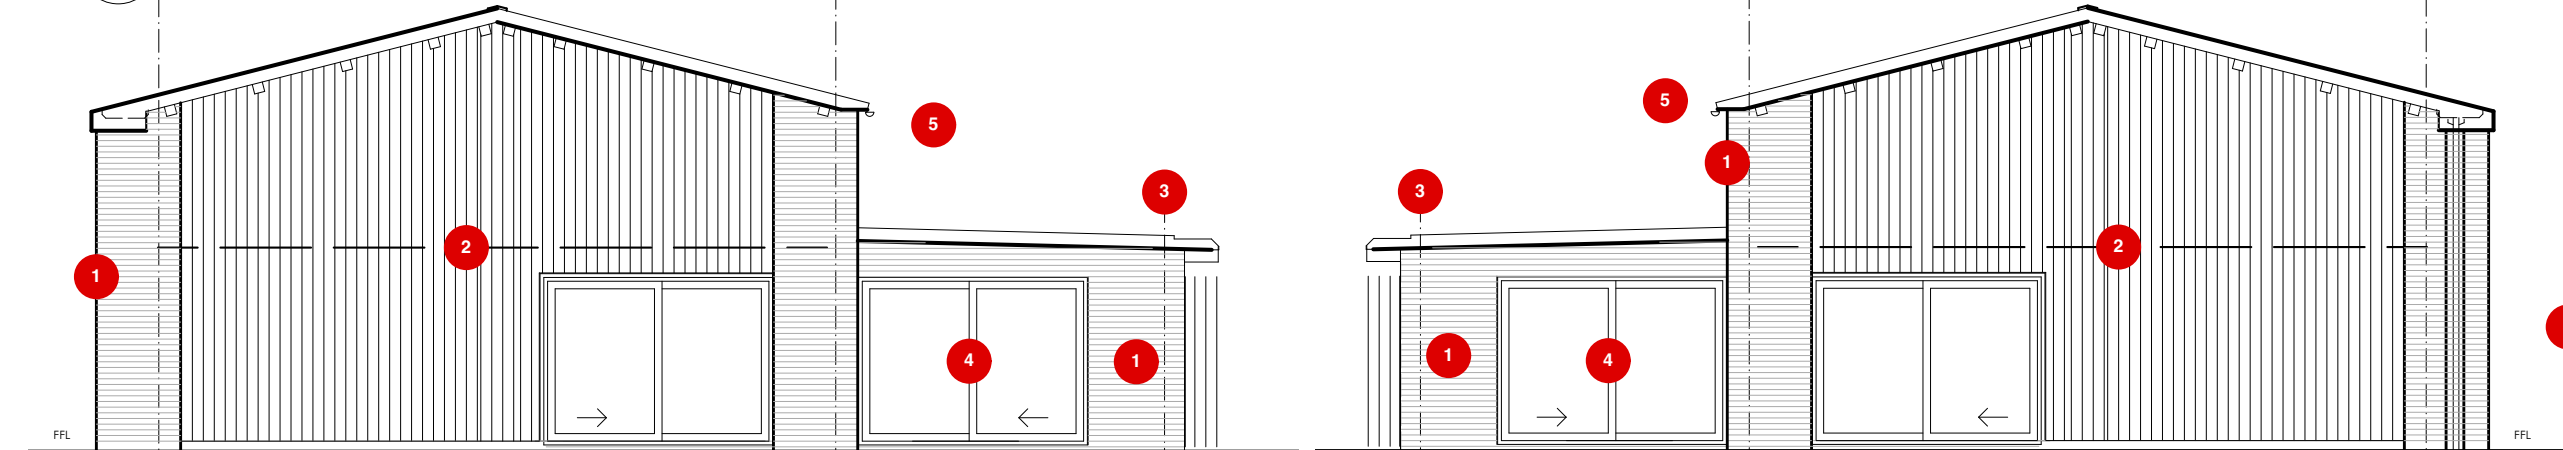

4 WEST ELEVATION
SCALE - 1:100

2 EAST ELEVATION
SCALE - 1:100

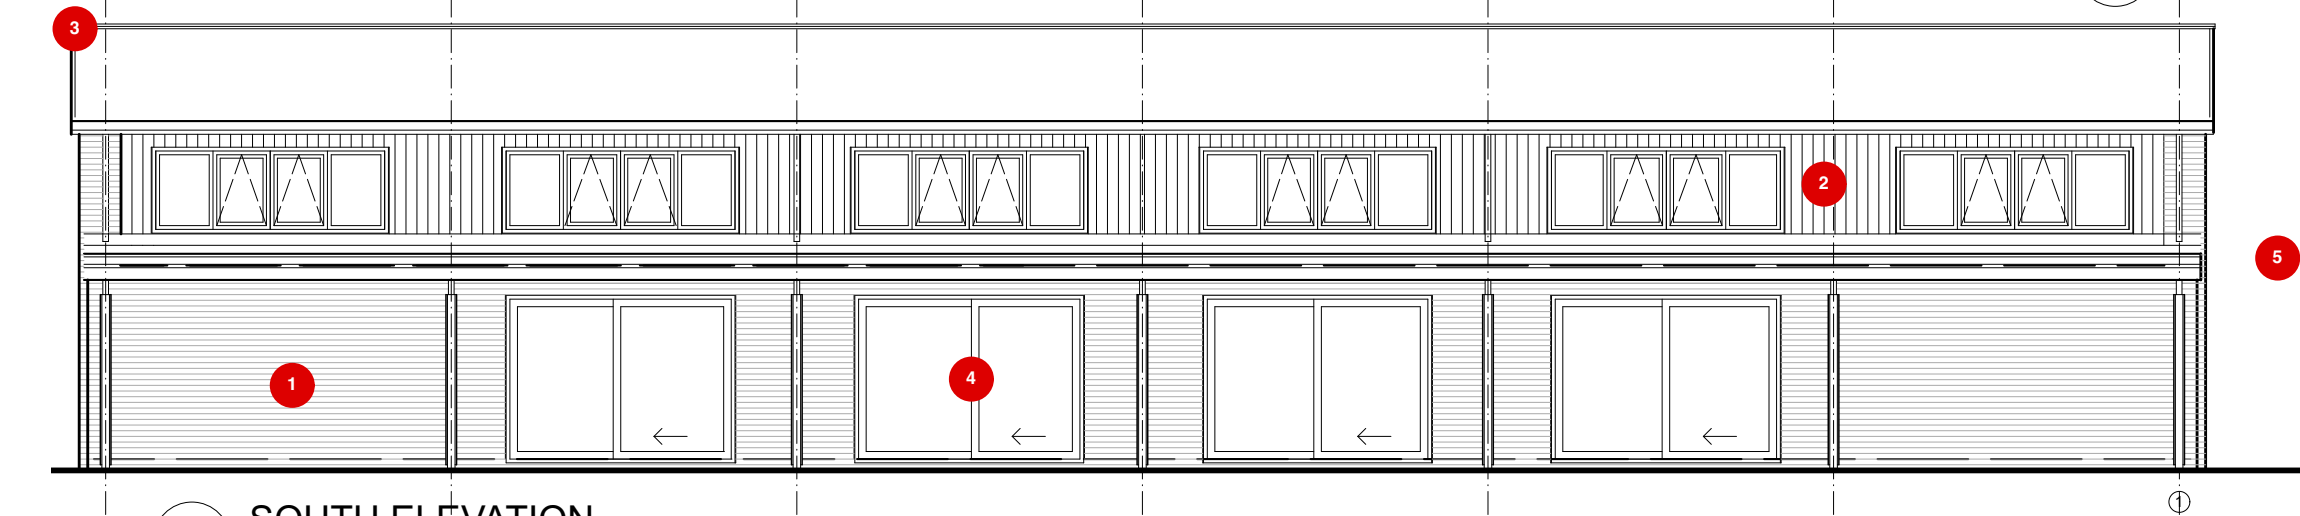

3 SOUTH ELEVATION
SCALE - 1:100

SPECIFIC NOTES

ITEM NOTE

- 1 FACING BRICK WORK - DARK GREY
BY IBSTOCK LAID IN DARK GREY MORTA




- 2 TIMBER CLADDING ON BLOCKWORK
WALLING



- 3 ROOFING. STEEL SINGLE SKIN SYSTEM
PROFILE AS13/3/990
PREDICTED SERVICE LIFE OF 40
YEARS.

TIME TO FIRST MAINTENANCE
DEPENDS UPON THE FINISH AND THE
ENVIRONMENTAL CONDITIONS BUT
CAN BE AS HIGH AS 30 YEARS.
MAINTENANCE FROM THAT TIME ON

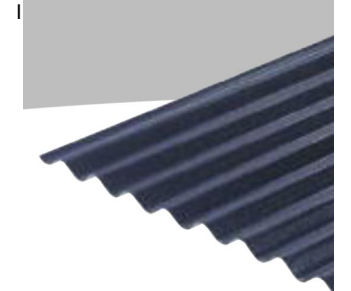

- 4 ALUMINUM WINDOWS AND DOOR
BY SAPA - 10 YEAR WARRANTY

- 5 ALUMINUM GUTTERING AND
DOWNPIPES
BY GIVING 40 YEAR LIFE SPAN

Contact:

STUDIO 1, THE GRANGE
SHELWICK, HEREFORD,
HR1 3AW
T. 01432 344300
INFO@COMMUNIONDESIGN.COM
WWW.COMMUNIONDESIGN.COM

Notes:

1. DO NOT SCALE OFF THIS DRAWING
2. REPORT DISCREPANCIES TO THE ARCHITECT
3. THIS DRAWING IS TO BE READ WITH ALL RELEVANT SPECIFICATIONS AND OTHER INFORMATION ISSUED BY THE ARCHITECT, ENGINEERS & OTHER SPECIALISTS
4. THIS DRAWING IS COPYRIGHTED TO COMMUNION LTD

Drawing Title:

PROPOSED ELEVATIONS

Client:
MR & MRS M COPPOCK

Project:
SHELWICK PARK

PLANNING APPLICATION

Job No:

A.167

Drwn by:

AJC

Job Stage:

13.03

Chkd by:

AJC

Drawing No:

P.50

Scale:

1:100 @ A3

B

Date:

16.02.21