




© This drawing and its contents are protected by copyright and may only be used once under a contract with Mid West Planning Ltd. It is intended for Development Control purposes and is not a construction issue drawing. All dimensions and levels are indicative and require confirmation through a detailed site survey and actual site conditions. The Client must ensure that Building Control and construction drawings comply with Planning approval as necessary. Scaling from this drawing is for Development Control purposes only.

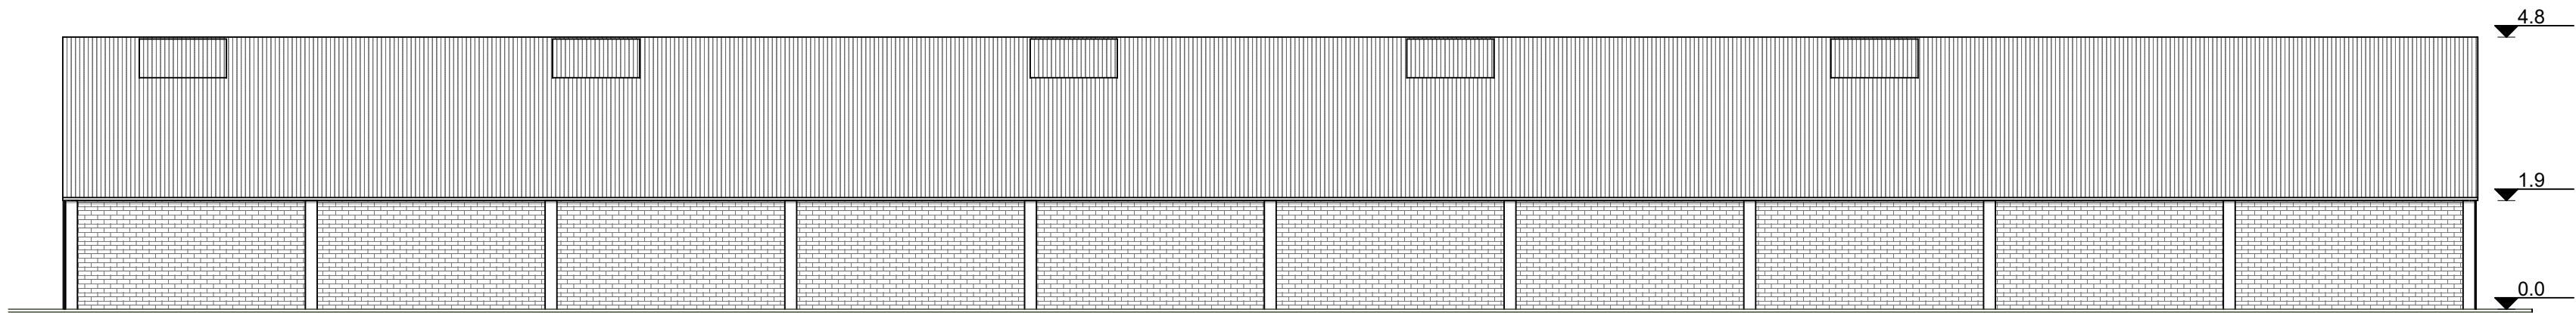


NORTH ELEVATION 1:100

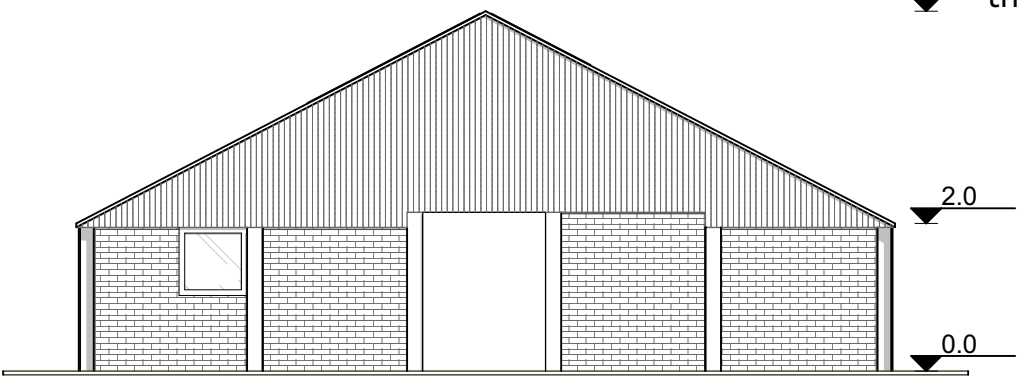


EAST ELEVATION 1:100

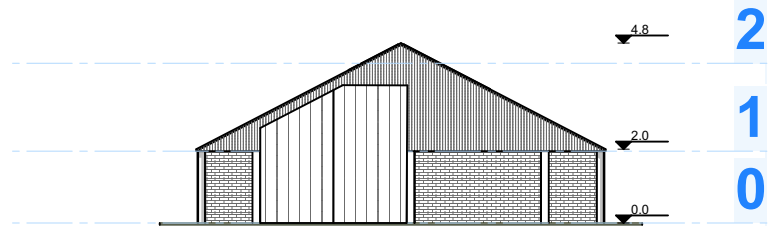

WEST ELEVATION 1:200

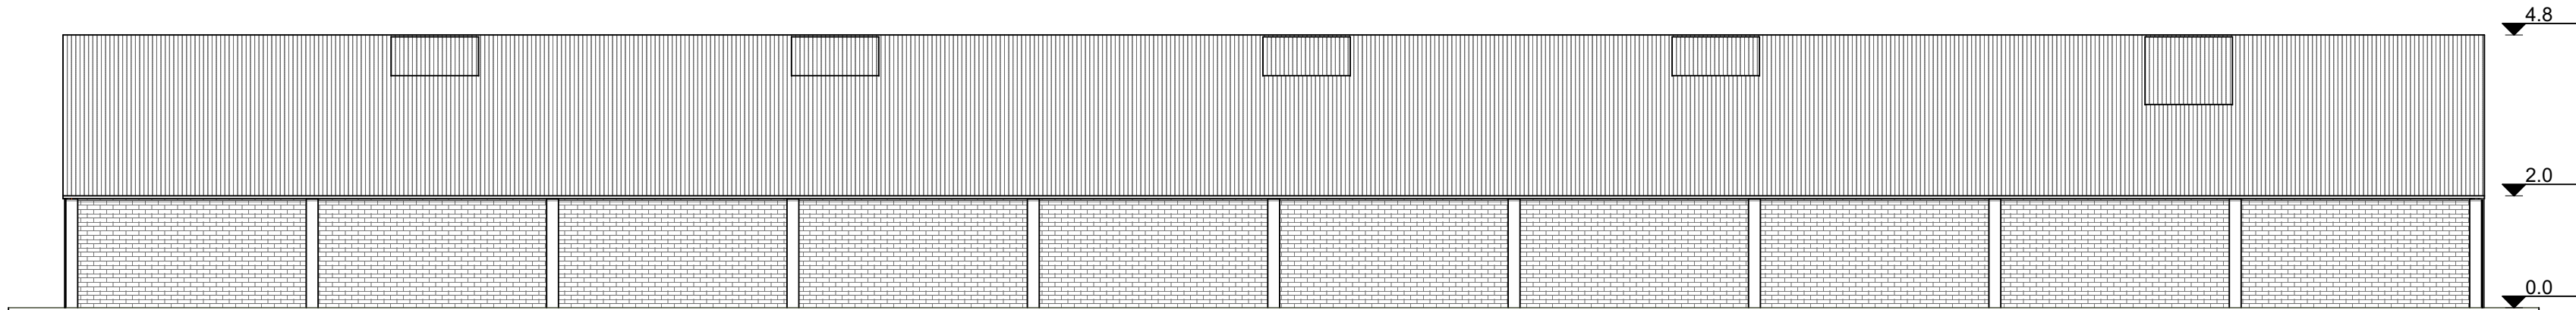


SOUTH ELEVATION 1:100

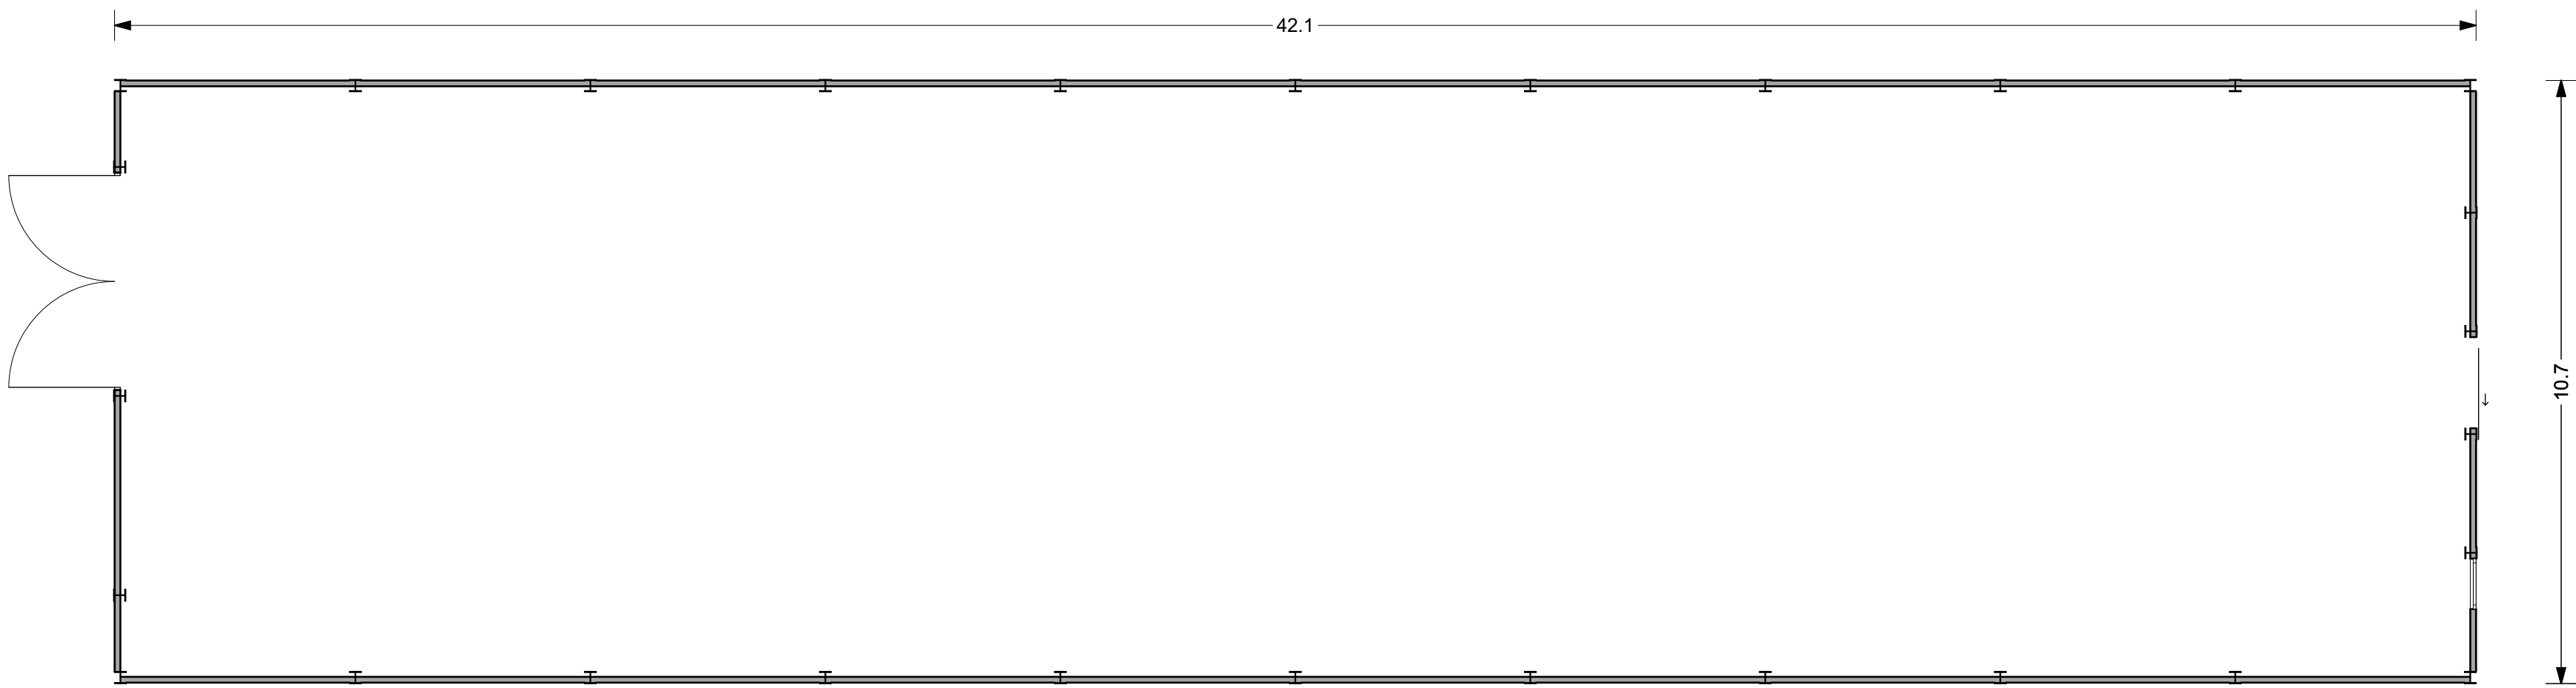

GROUND FLOOR 1:100




SCALE (m) @ 1:100

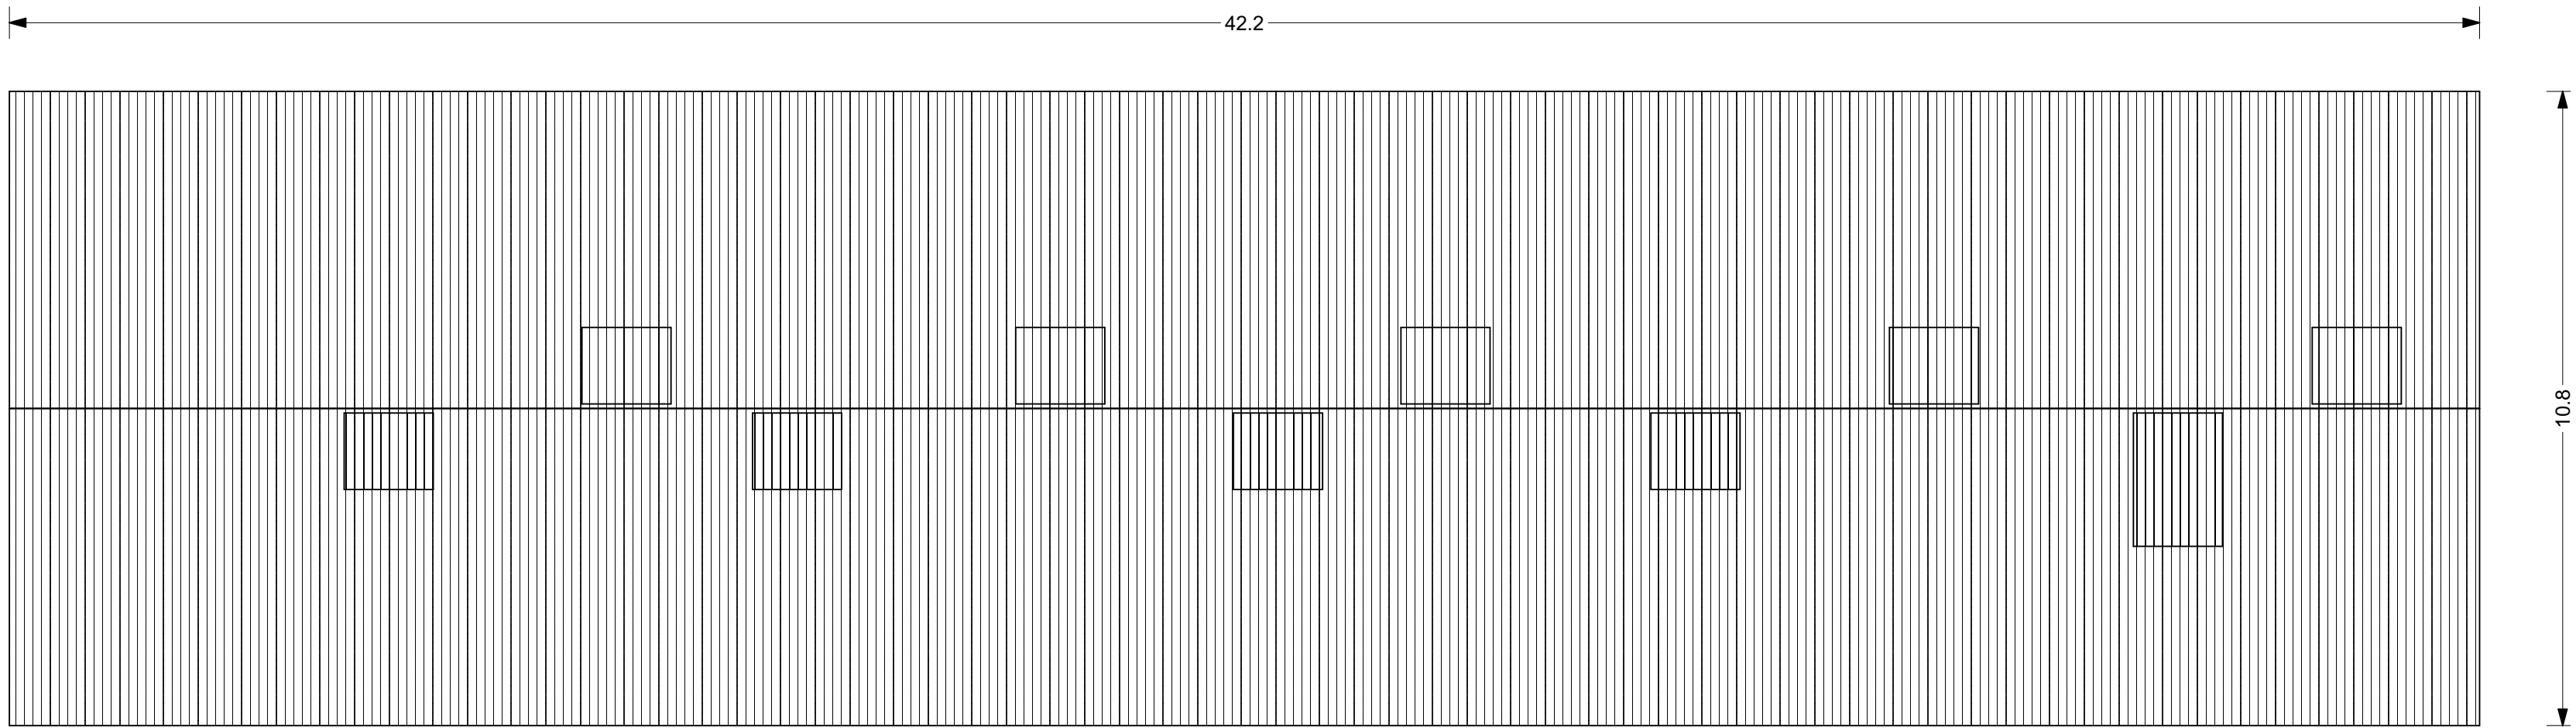

ROOF PLAN 1:100

FOR DEVELOPMENT PURPOSES ONLY

01 - WIP	Work in Progress	1ST ISSUE	
Rev	Date	Description	Drawn
			
Project			
BARN CONVERSION TO COMMERCIAL USE			
#Site Address1			
#Site Address2			
#Site Country, #Site Postcode			
Client			
MR B. DRUMMOND			
Drawing title			
EXISTING BUILDING A3			
Scale	Date	Drawn-by	
1:100 @ A1		DTH	
Drawing number		Rev	
101697/DRUMMOND/004/PL05		01 - WIP	