



Ground Floor

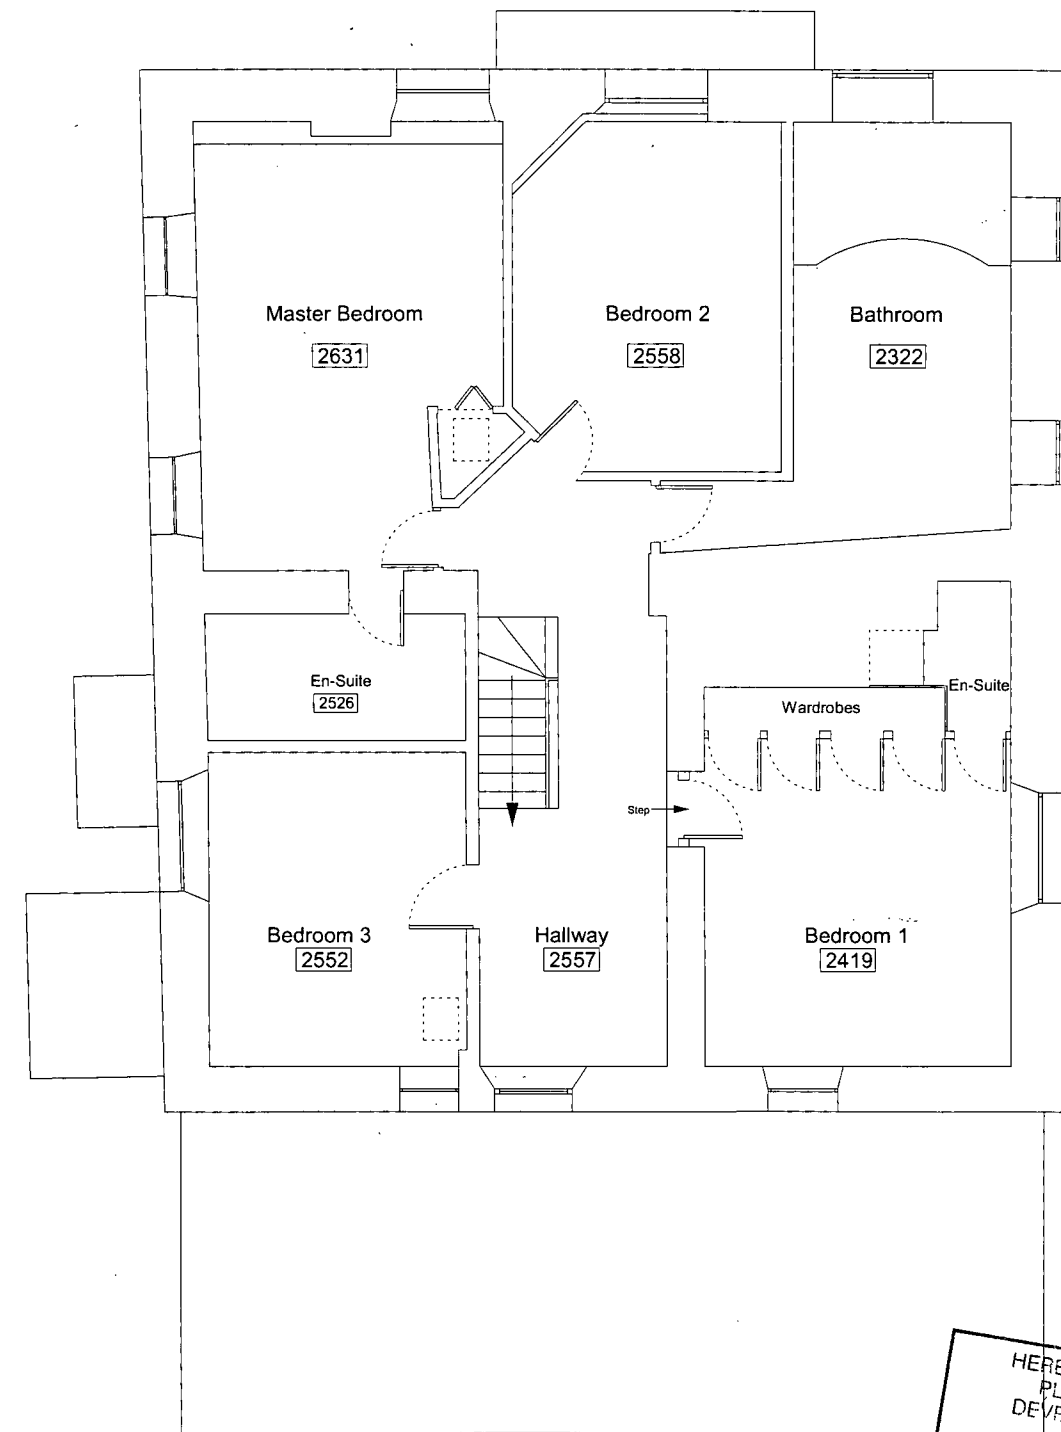

First Floor

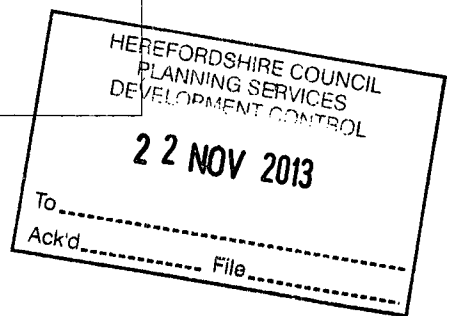

Notes

Do NOT scale off this drawing.

Check dimensions before use and notify the Architect of any discrepancies immediately.

© Copyright belongs to the Architect.

Revisions

Job Title  
HUNSDON HOUSE, Walford  
Proposed Alterations and Restoration

Graham Frecknall Architecture & Design  
9 Agincourt Street Monmouth Monmouthshire NP25 3DZ  
Tel 01600 716418 Fax 01600 714507 E-mail@gfarchitects.co.uk

Drawing Title  
Existing Floor Plans

Drawn	Checked	Date	Scale
AC		21/09/11	1:100 @ A3
Job Number	Work Stage	Rev.	
1369.11			
Drawing Number			
AL.0.10			