

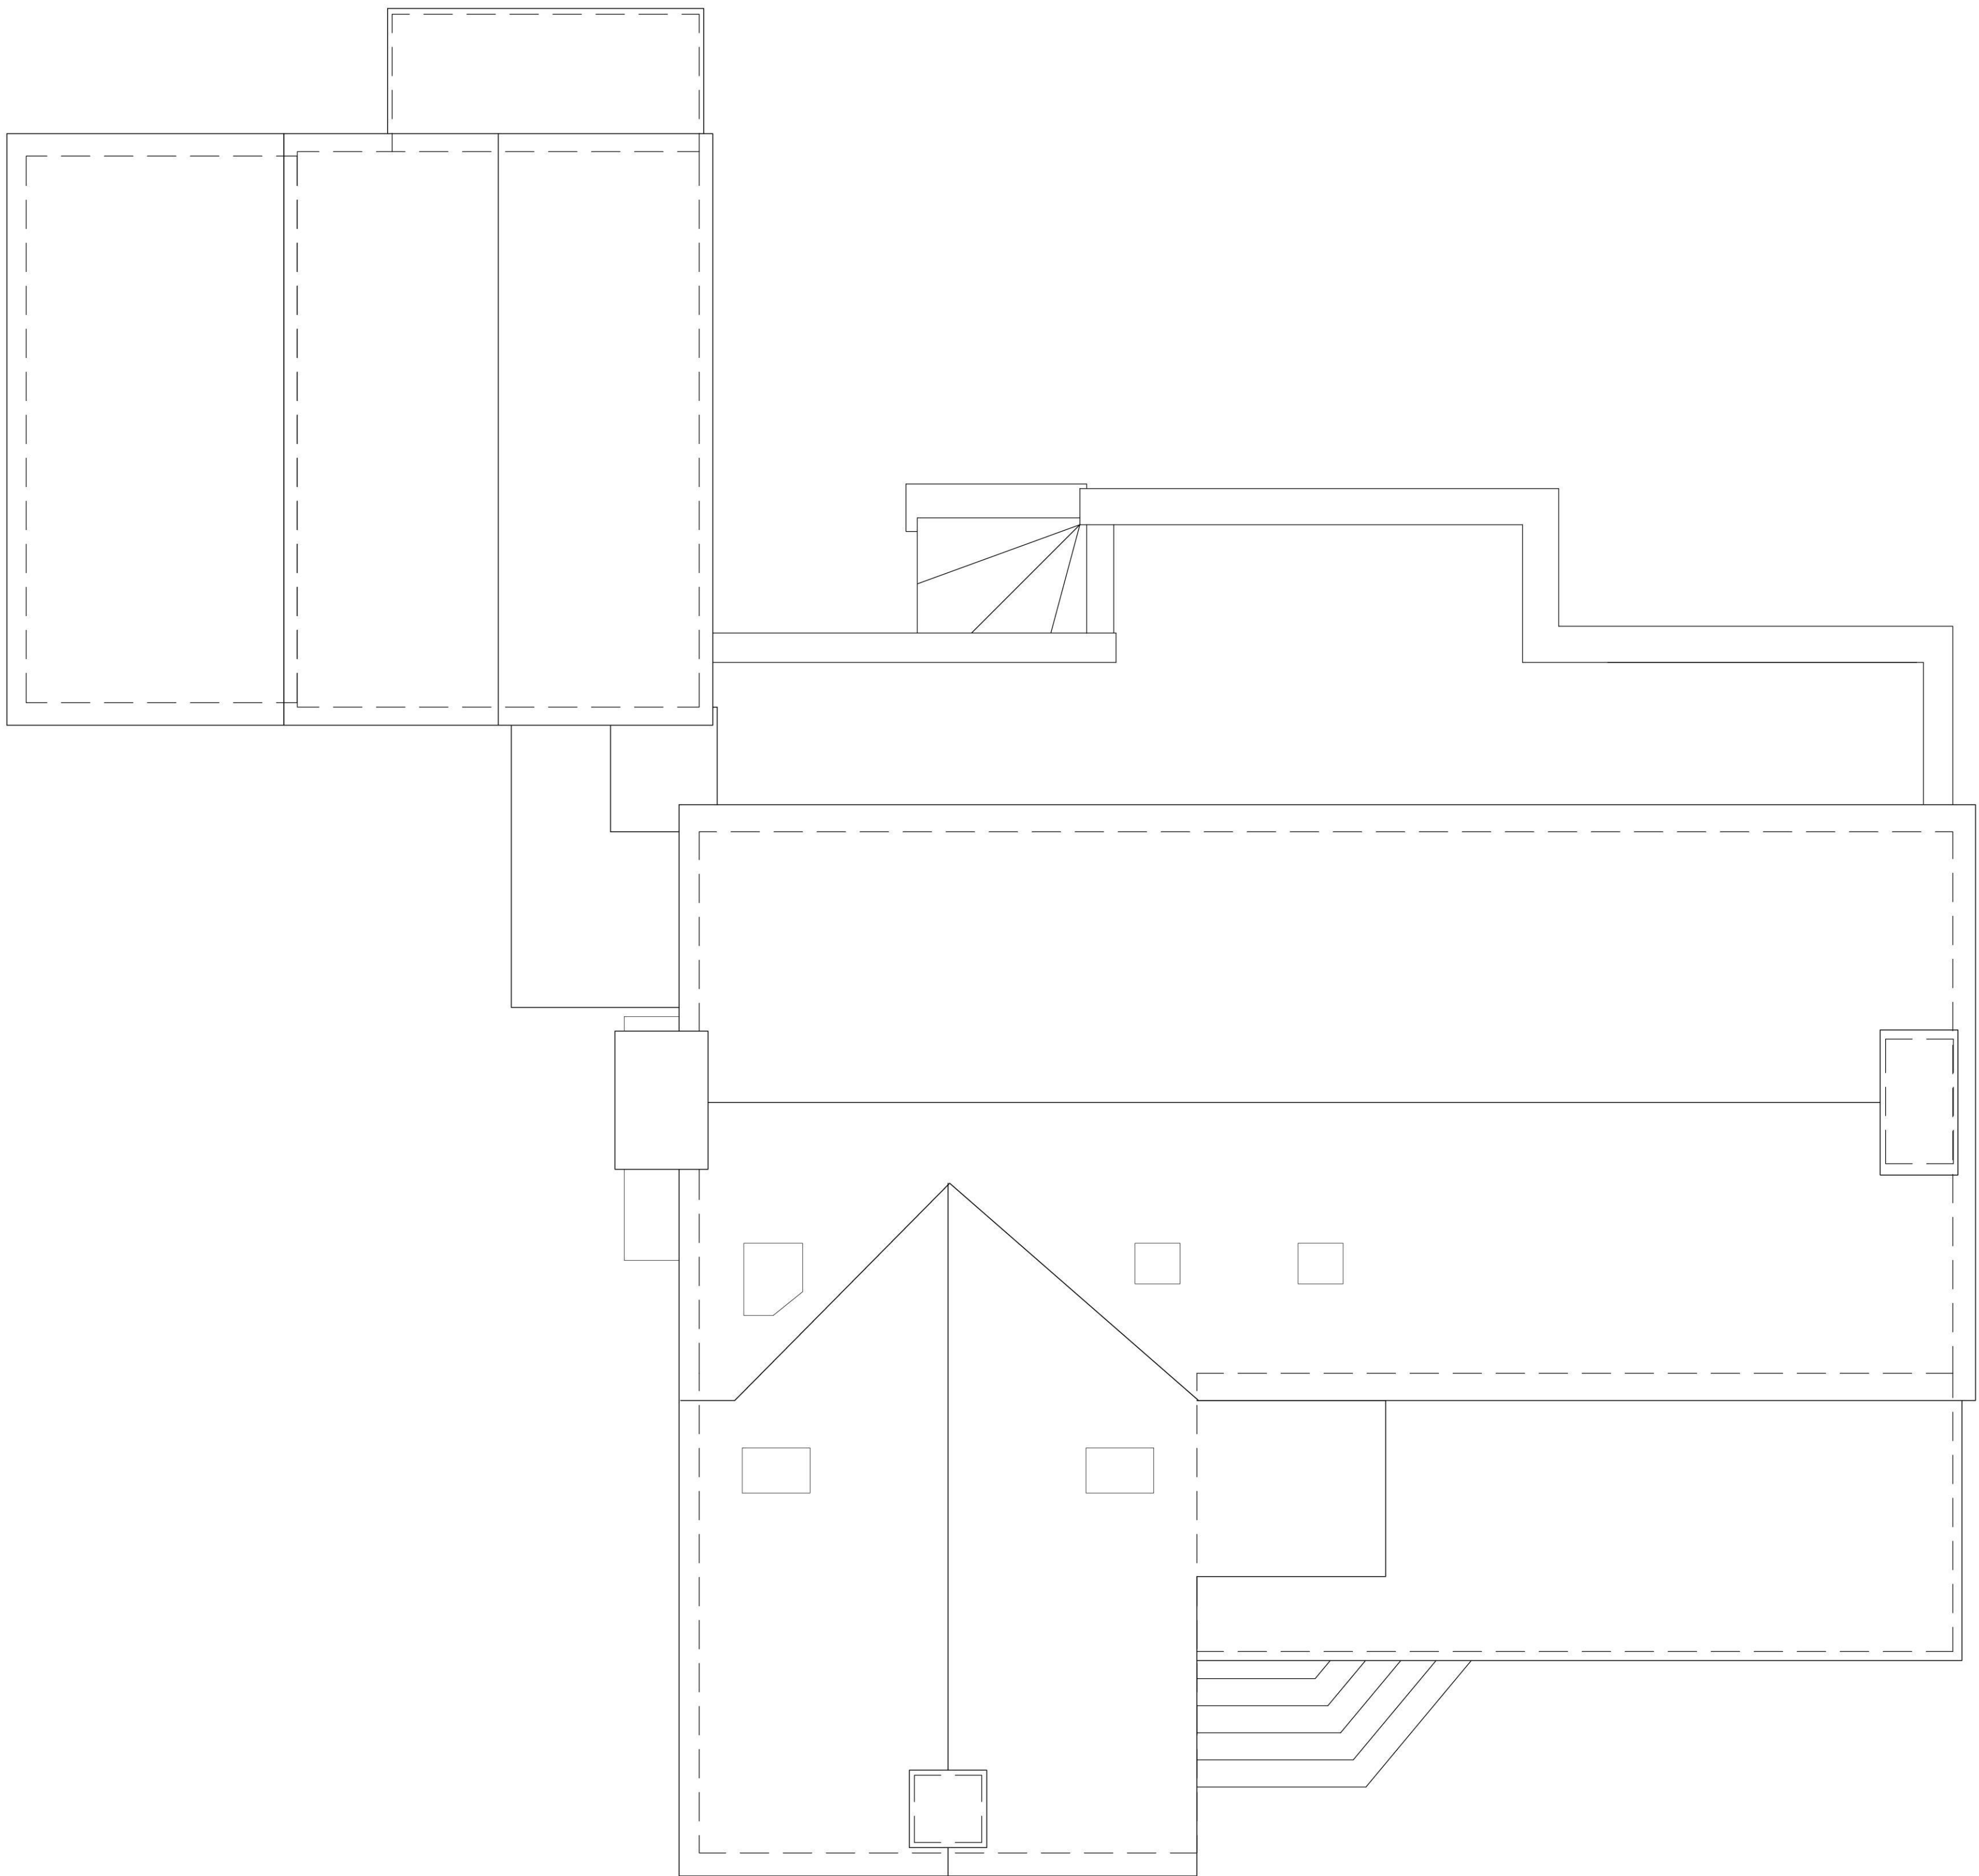


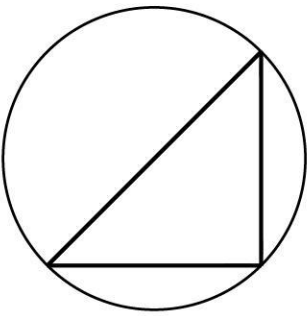

1. ROOF PLAN

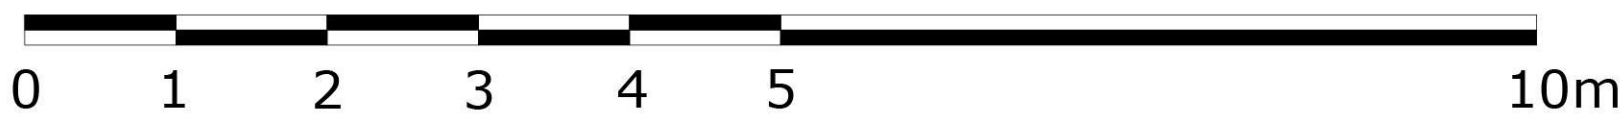

SCALE: as drwg title

A 07.07.20 Rooflights adjusted. SL



hookmasonarchitecture

Hook Mason Limited t. 01432 352299
Studio2 Thorn Office Centre, f. 01432 352272
Rotherwas, Hereford. e. info@hookmason.co.uk
HR2 6JT w. hookmason.co.uk

MR & MRS MC INTOSH

BROOK FARMHOUSE, WALFORD, ROSS ON WY

PLANS - EXISTING- ROOF

SCALE @ A1	DATE	DRAWING NO.
1:50	07.02.00	7651-01-08A
DO NOT SCALE FROM THIS DRAWING	DRAWN BY RC	CHECKED BY CW