

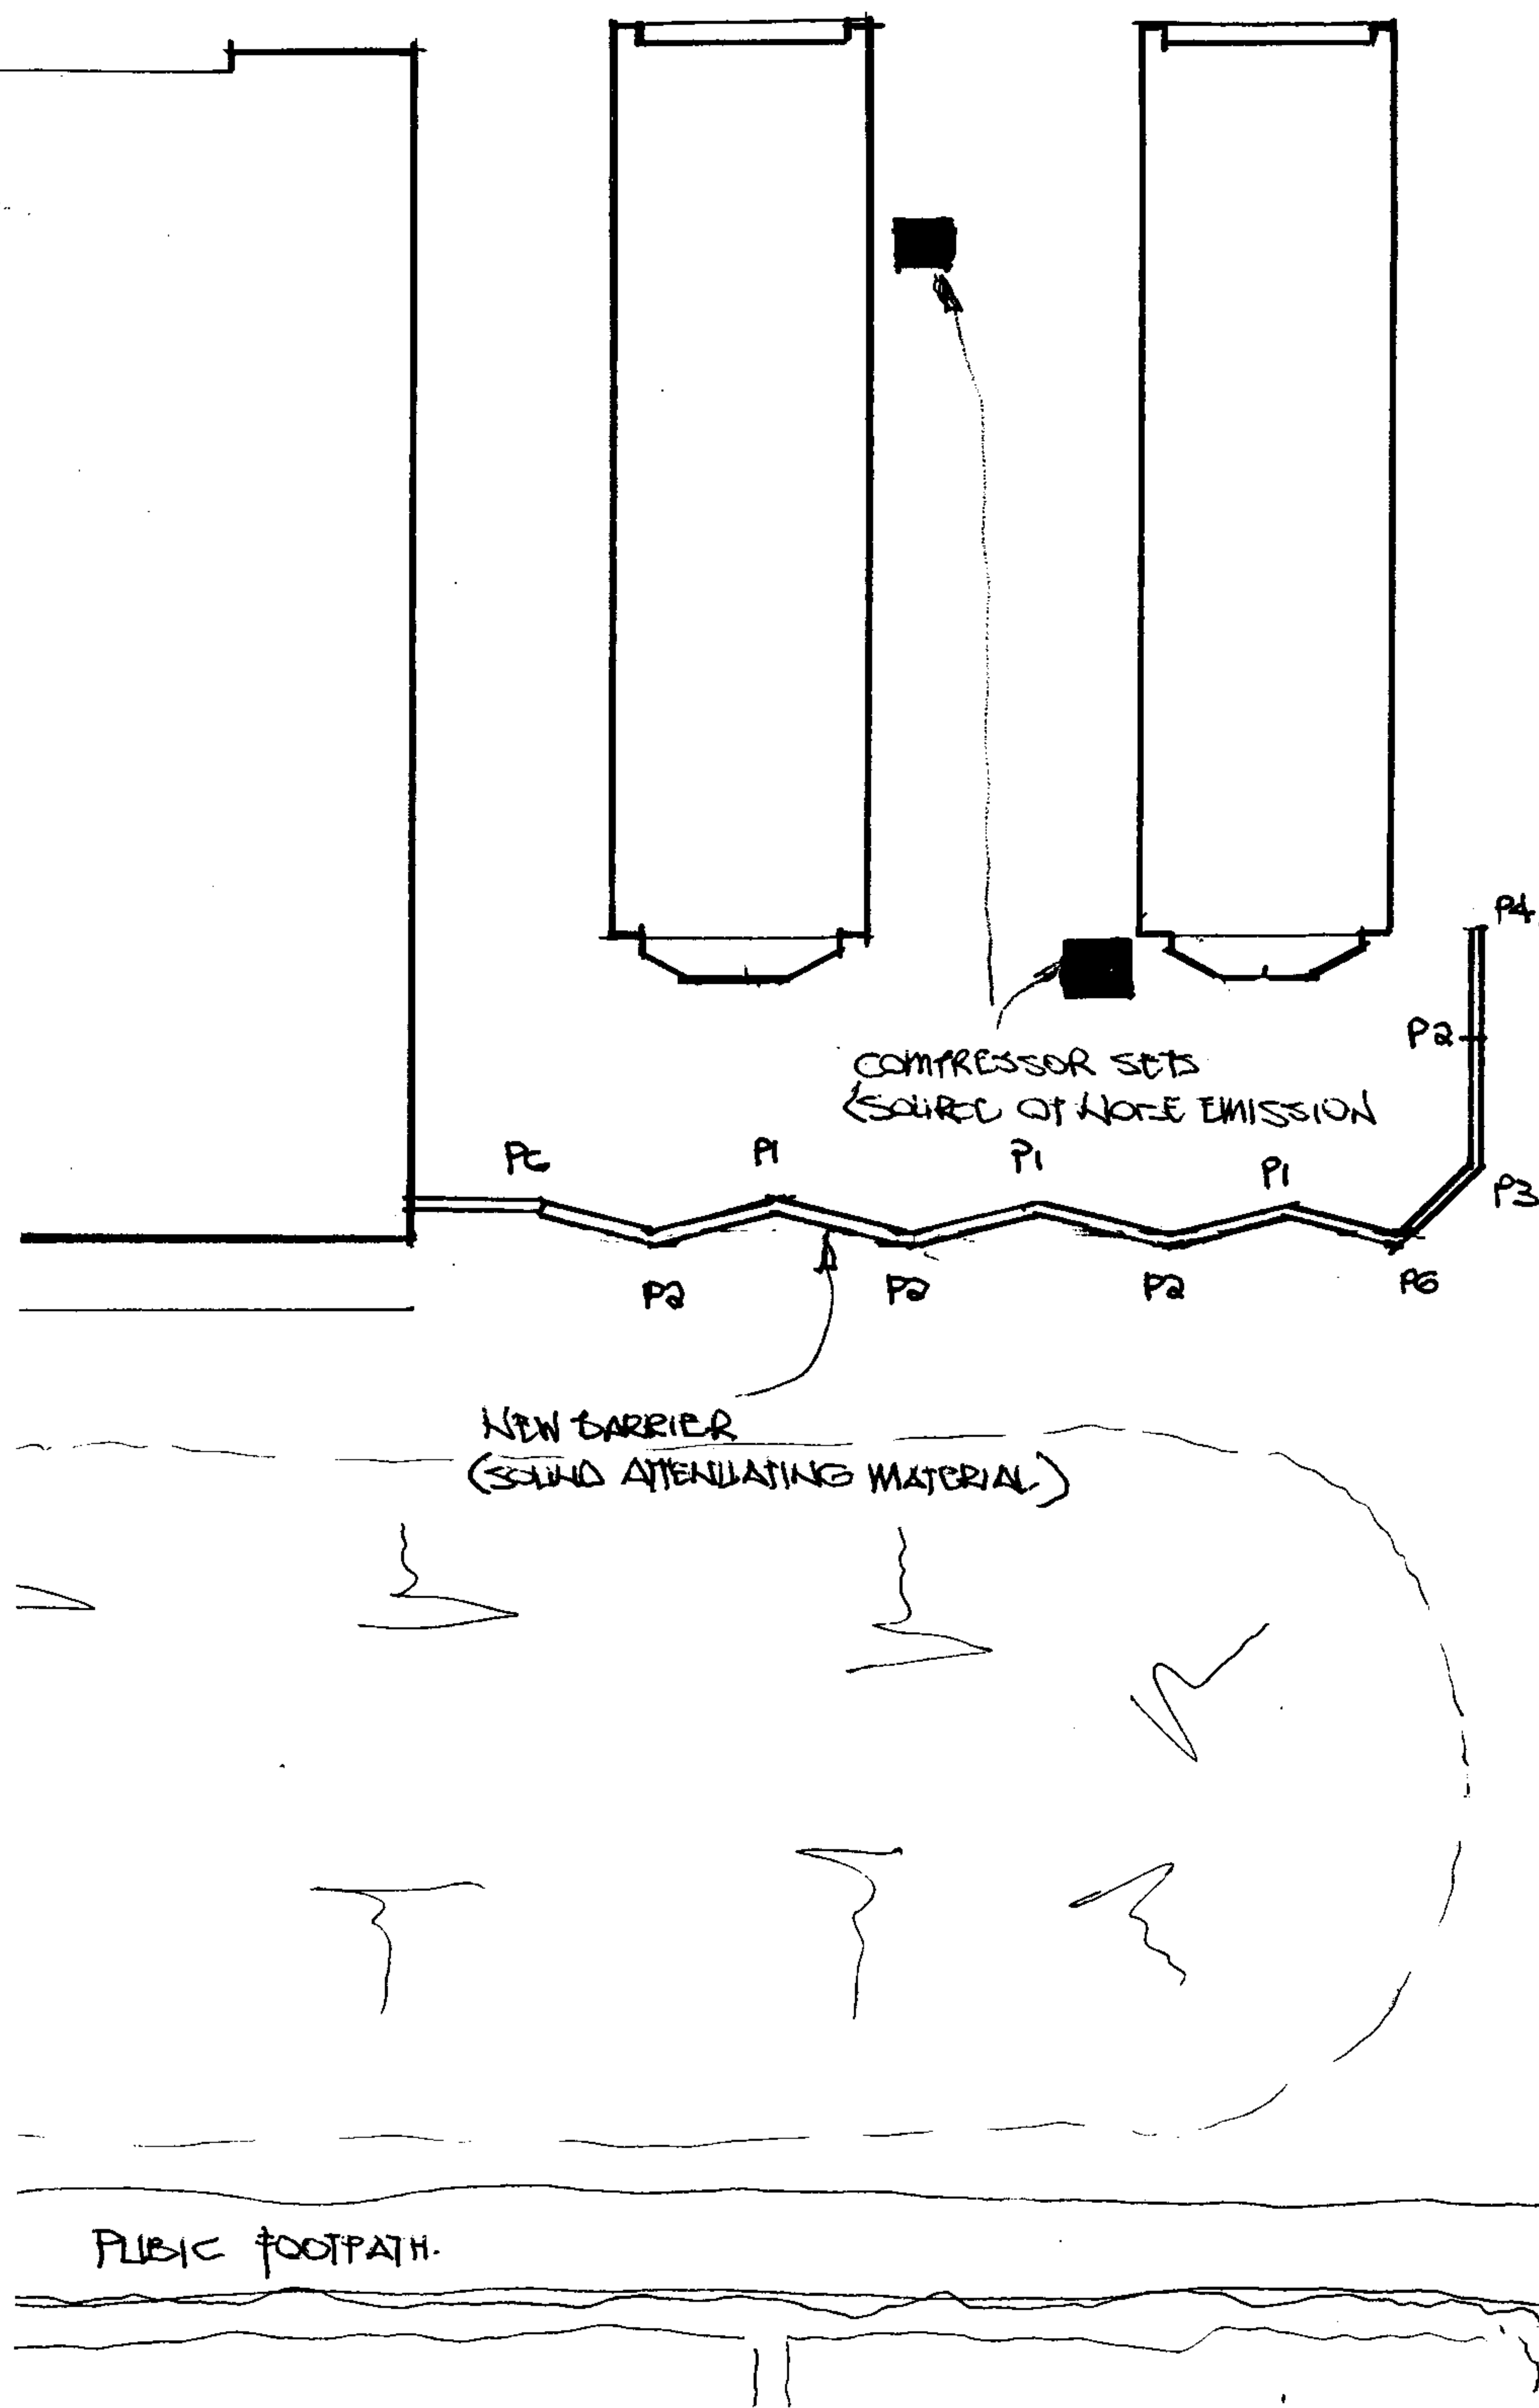


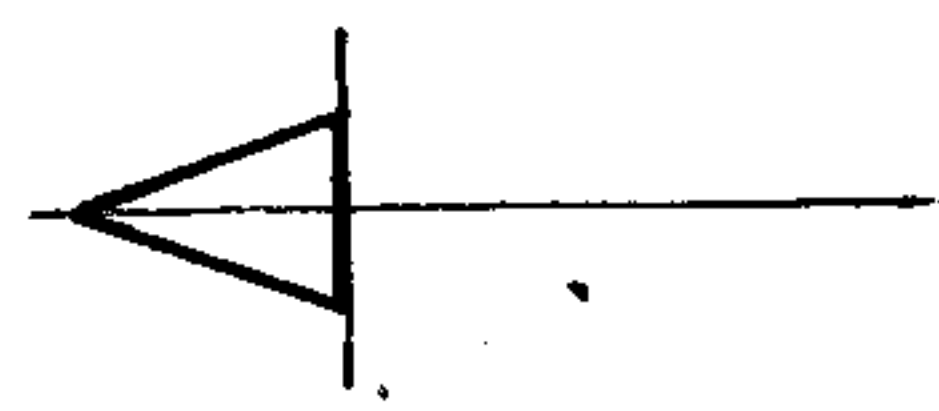


GROUND FLOOR PLAN (SCALE 1:100)

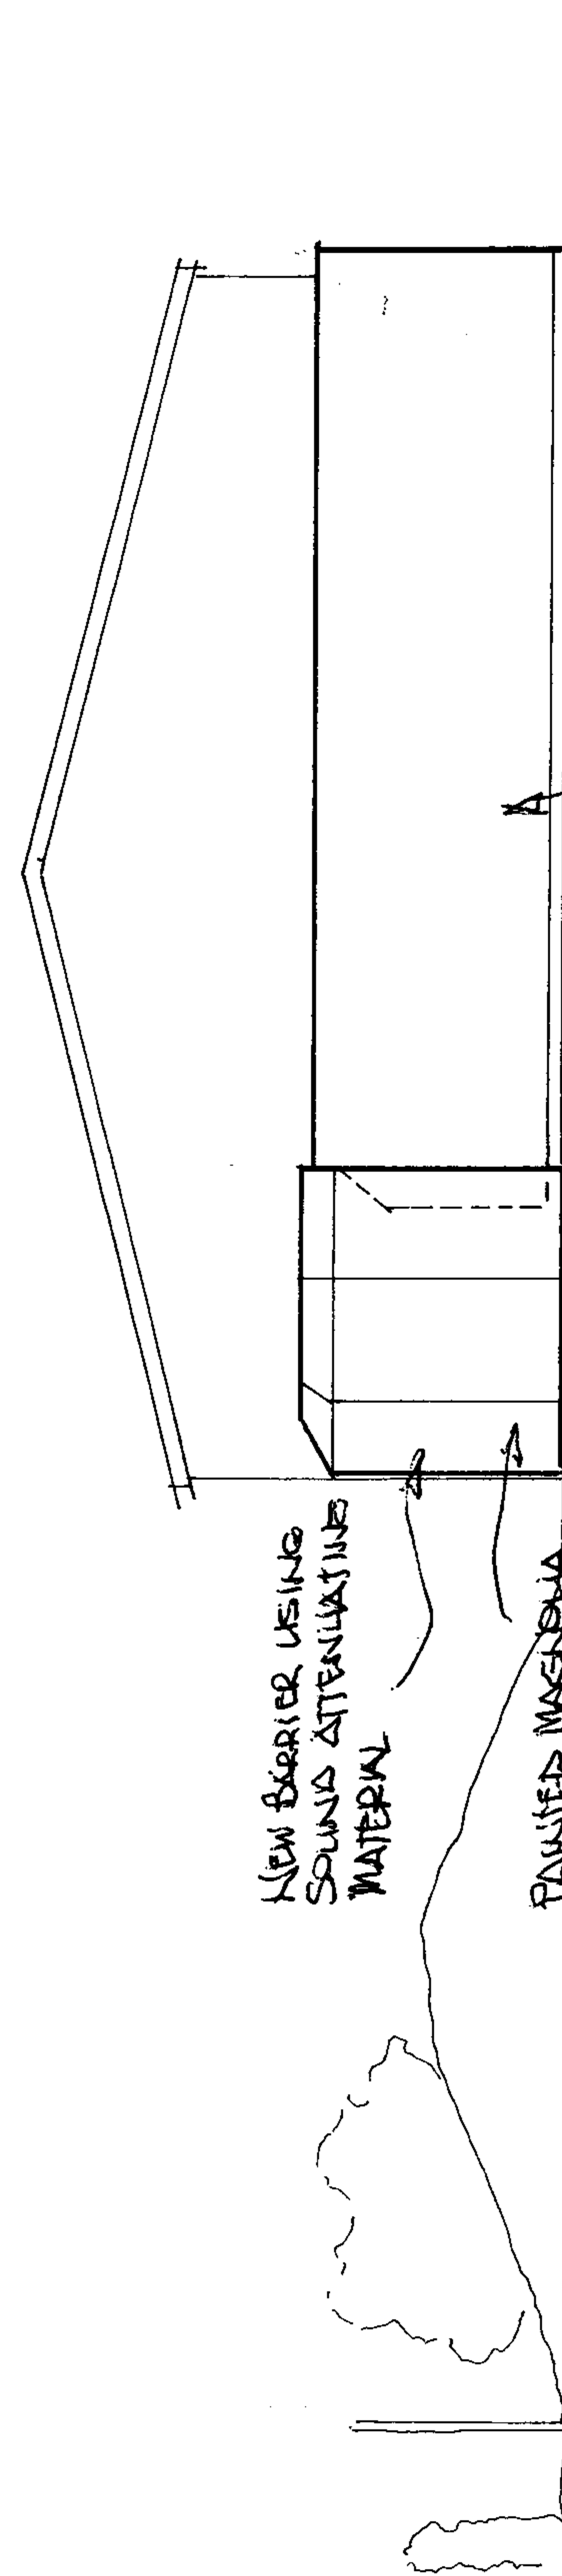

SOUTH ELEVATION (SCALE 1:100)

NC07/0952/F

2400mm HIGH BARRIER
18mm THK HW. FACED
EXTERNAL PLYWOOD ON
STEEL POSTS

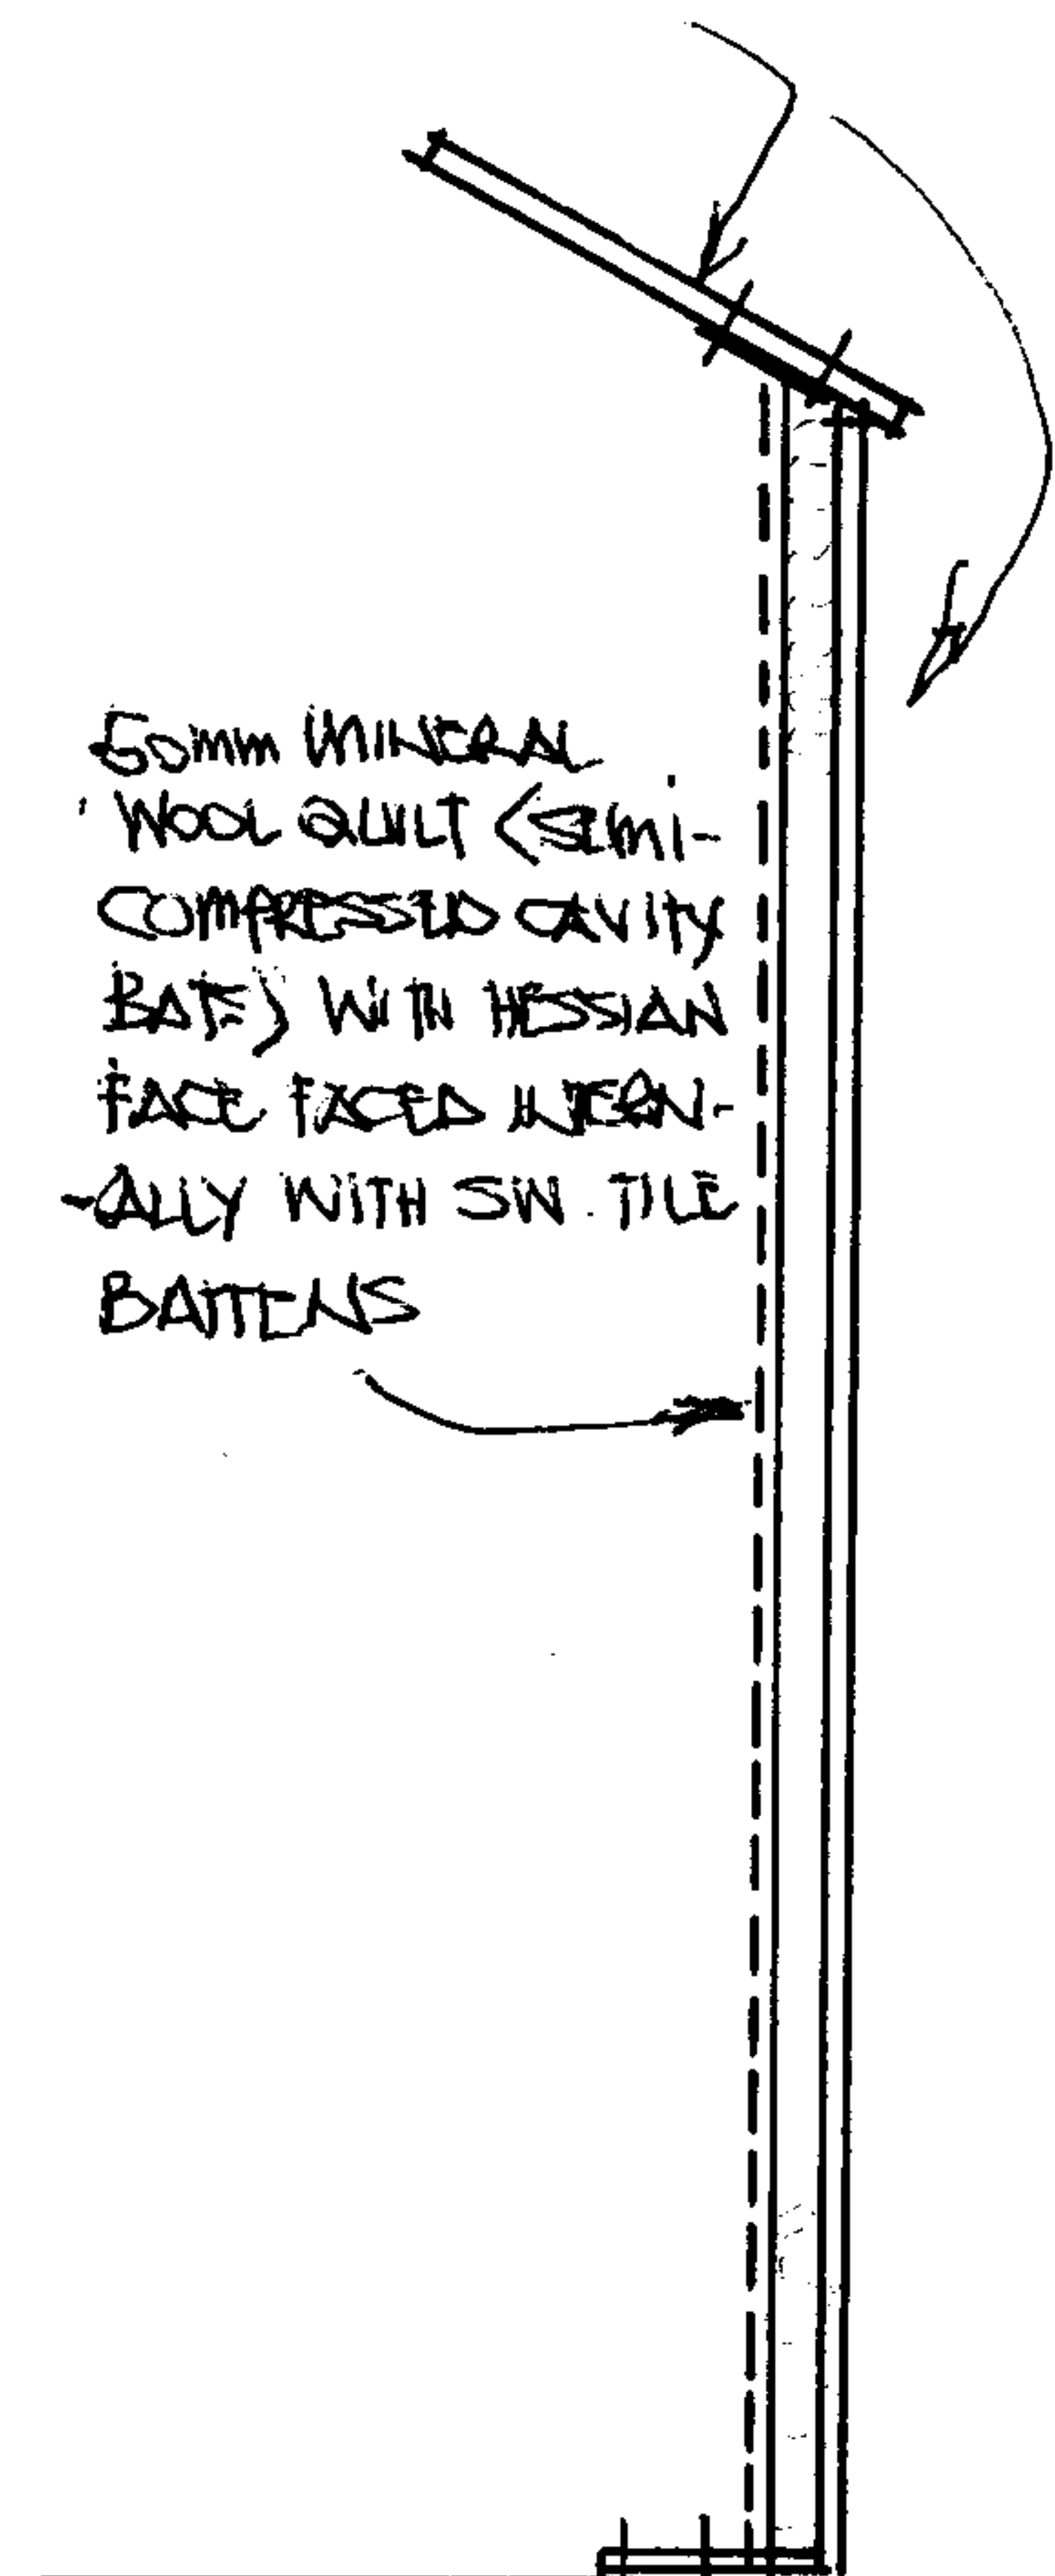

DETAIL SECTION THRU
BARRIER (SCALE 1:20)

HEREFORDSHIRE COUNCIL PLANNING SERVICES DEVELOPMENT CONTROL	
21 MAR 2007	
To:	File:
Askd:	File: