




EXISTING SITE PLAN

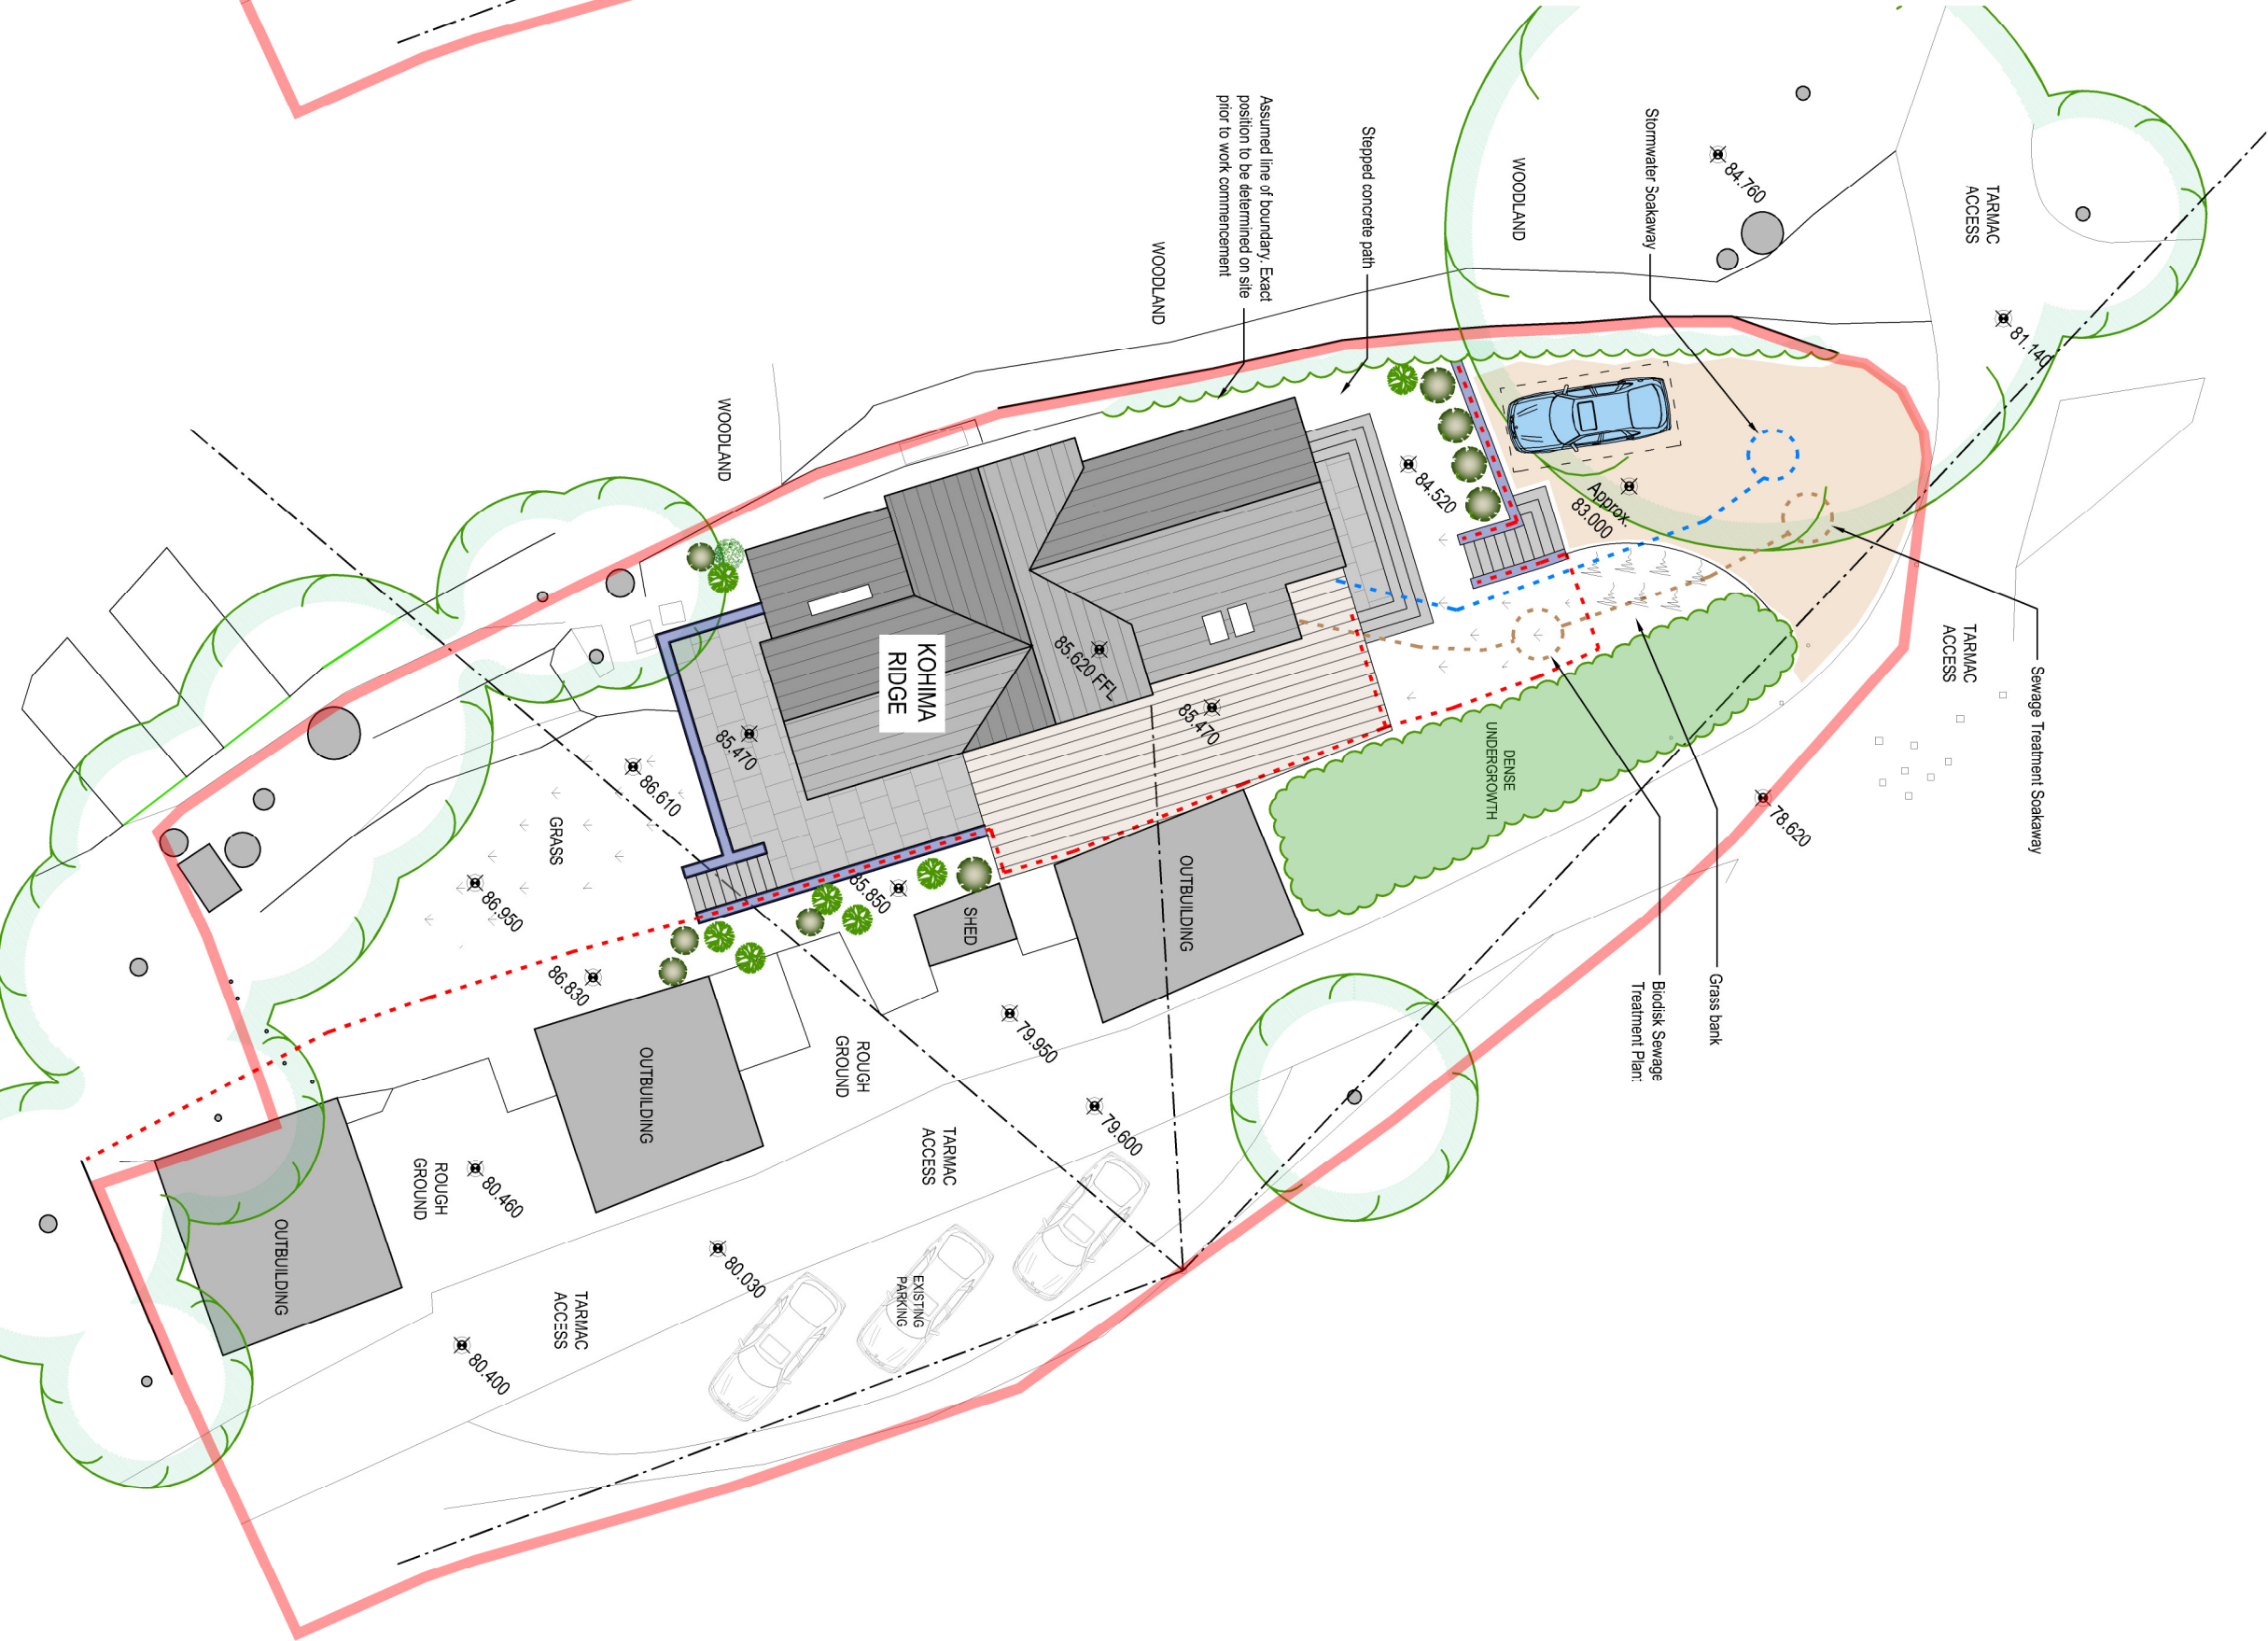

PROPOSED SITE PLAN


All dimensions to be checked on site by contractor prior to preparation of shop drawings and commencement of work on site.

Do not scale from this drawing.

This drawing and the copyrights and patents therein are the property of Apex Architecture and may not be used or reproduced without consent.

This drawing is to be read in conjunction with all relevant consultants drawings/documents and any discrepancies or variations are to be notified to Apex Architecture before the affected work commences.

Revision	Date	Description	Drawn by	Checked by
A	28.08.2019	Red line site ownership updated	GJE	
B	24.09.2019	Storm & foul drainage details added	GJE	

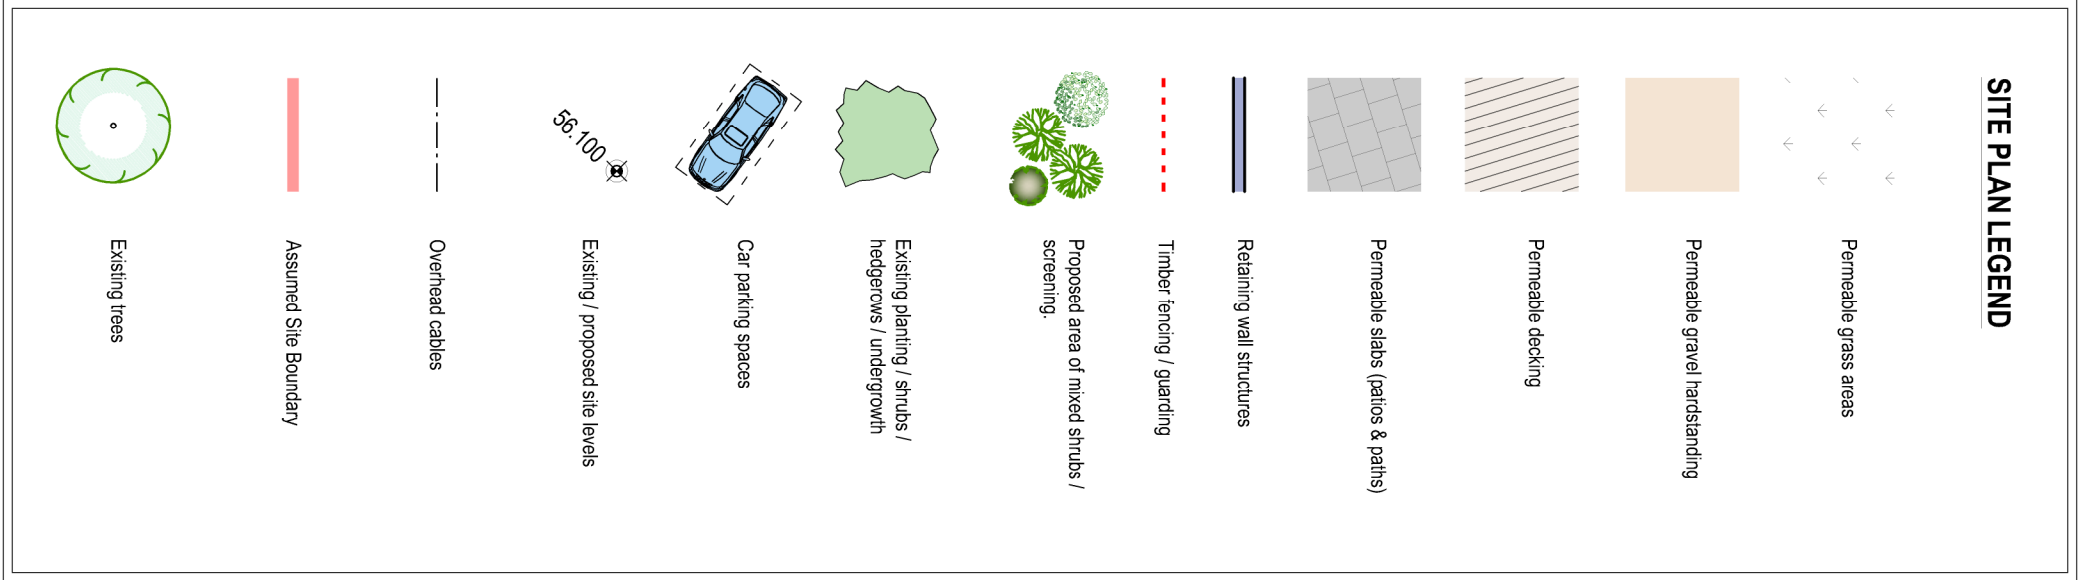

# Apex Architecture

Oak House, Gloucestershire, GL15 5ST  
9 River Street Place, Julian Road, Bath, BA1 2RS  
161-165 Greenwich High Rd, London, SE10 8JA  
Wystone Business Park, Monmouth, NP23 3SR

Client  
Mrs J. Latchem

Project  
Kohima Ridge  
Symonds Yat  
HR9 6BN

Title  
Existing & Proposed Site Plans

Job No.	Drawing No.	Revision
AA434Kr	201	B
Scale	Issue	Date
1:200 @ A2	PLANNING	AUG 2019

www.apexarchitecture.com    enquire@apexarchitecture.com