

From: Craig Houghton


8/03/09

Drawings



Existing vehicular access

Hatched area indicates new car parking area, landscaped stone chippings on well consolidated roadstone on hardcore.

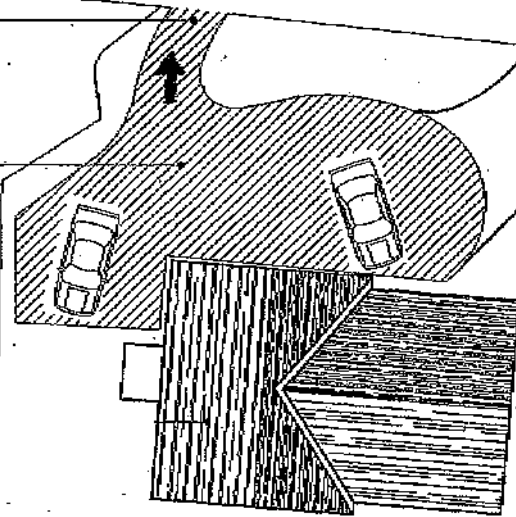

Proposed New Access to form in/out driveway

Spoken to the applicant,
Concerns over the proximity to the junction and advise him to contact Highways for further advice

Ben

Address


Orchard Corner
Dinedor Cross
Hereford
HR2 6PF

Car Parking Provisions 1:200




Client	To:	Project	Title
	Ack'd:	Drawn By	Scale
		Date	0212-parking01

CE08/0349/F4

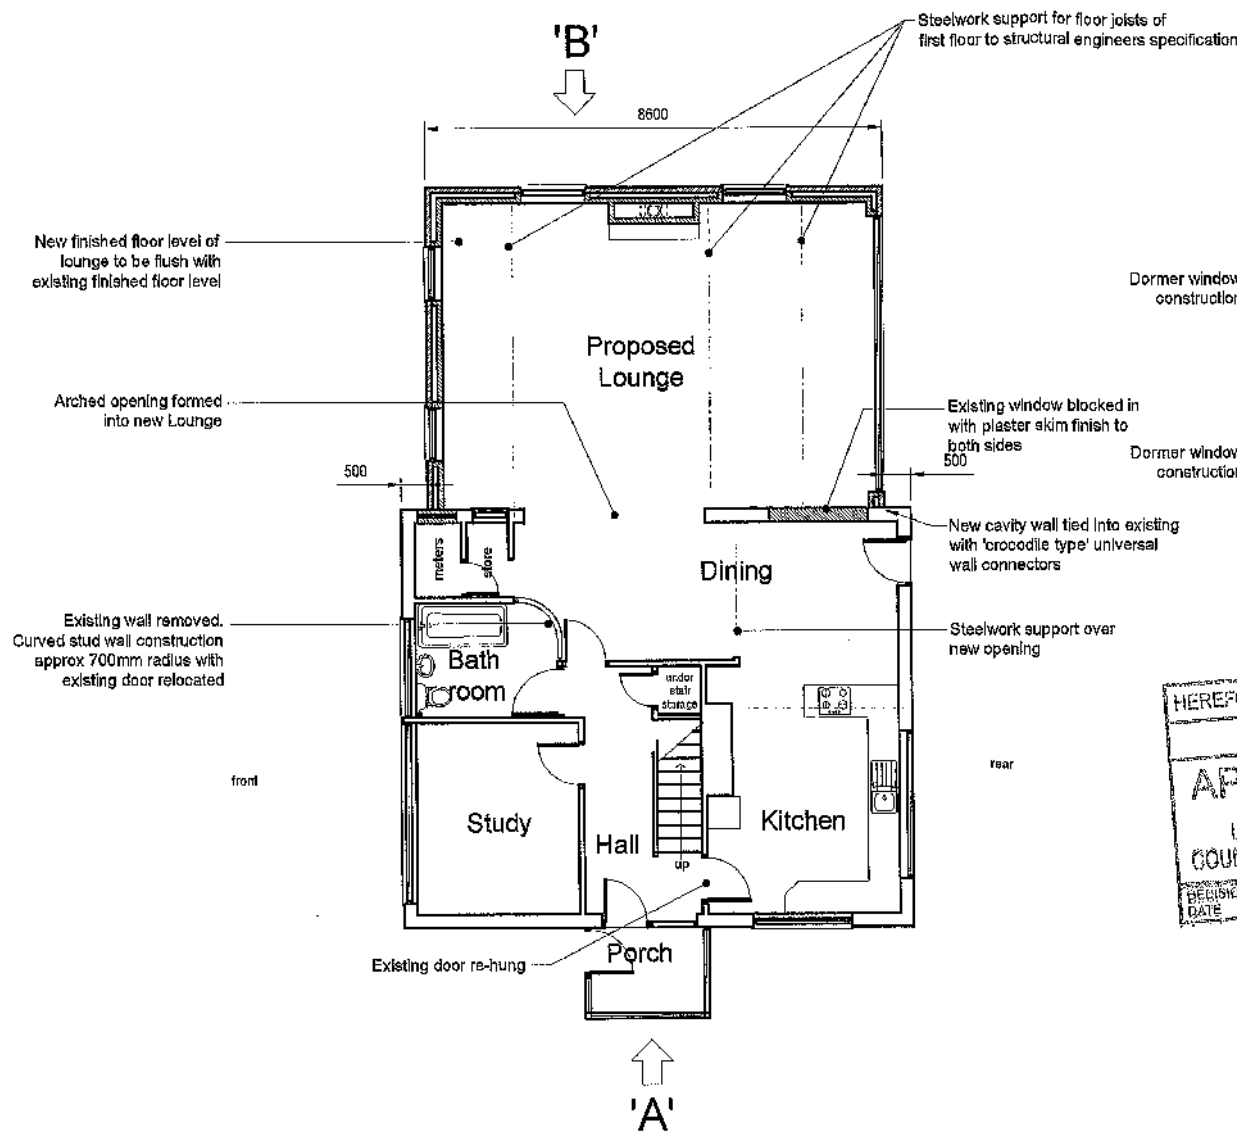


Proposed Ground Floor Layout 1:100

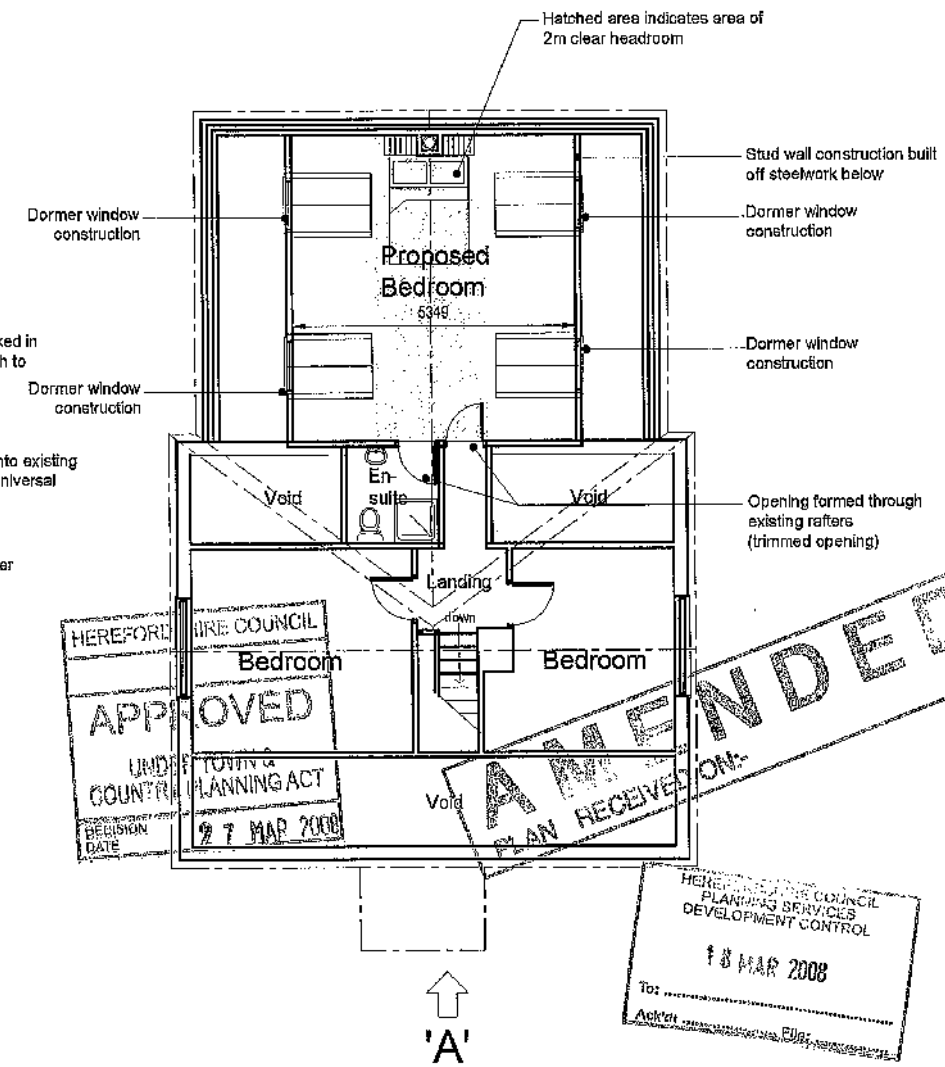

Proposed First Floor Layout 1:100

PSUK PENGUIN SERVICES UK LTD 01544 262720 / 07867 966558 psuk@ukonline.co.uk www.p-s-uk.com	Client _____	Project ORCHARD CORNER DINEGGER CROSS HEREFORD, HR2 9PF	Title BUILDING PROPOSALS FOR TWO STOREY SIDE EXTENSION PROPOSED FLOOR LAYOUTS
	Drawn By E.B.	Date JAN 2006	Drawing No. 0212-06 revA
	Rev A. Drawing revised to planners comments.	Date 17.03.08	Scale A3 @ 1:100
	Date 17.03.08		

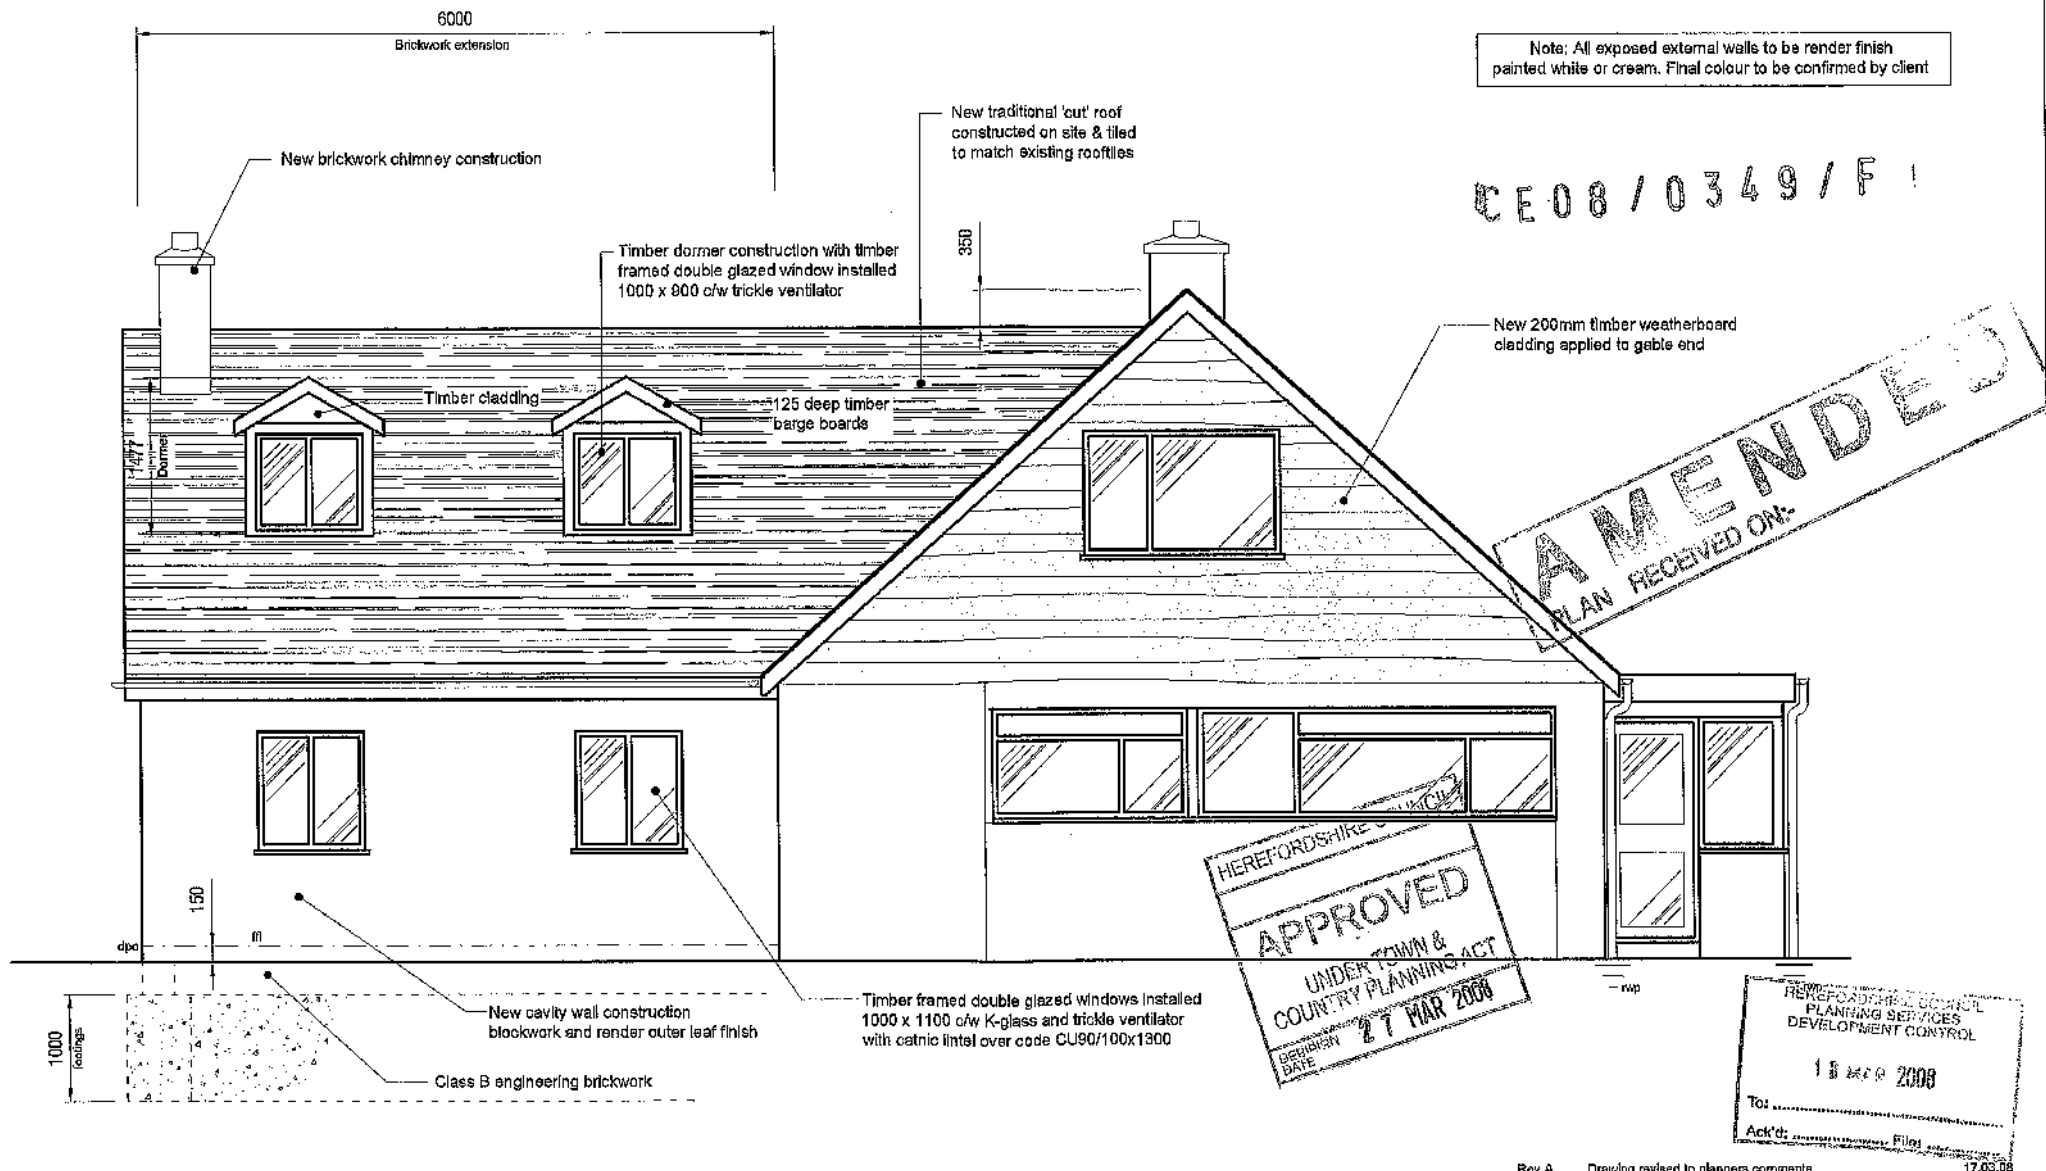

Proposed Front Elevation 1:50

PSUK
PENGUIN SERVICES UK LTD

01544 262720 / 07867 986558
psuk@ukonline.co.uk
www.p-s-u-k.com

Client

Drawn By
E.B.

Rev A. Drawing revised to planners comments.

Project

ORCHARD CORNER
DINWIDDOR CROSS
HEREFORD, HR2 6PF

Date
JAN 2000

Title


BUILDING PROPOSALS FOR
TWO STOREY SIDE EXTENSION
PROPOSED FRONT ELEVATION

Drawing No.
0212-07 revA

Scale
A3 @ 1:50

CE08/0349/F

Note: All exposed external walls to be render finish painted white or cream. Final colour to be confirmed by client

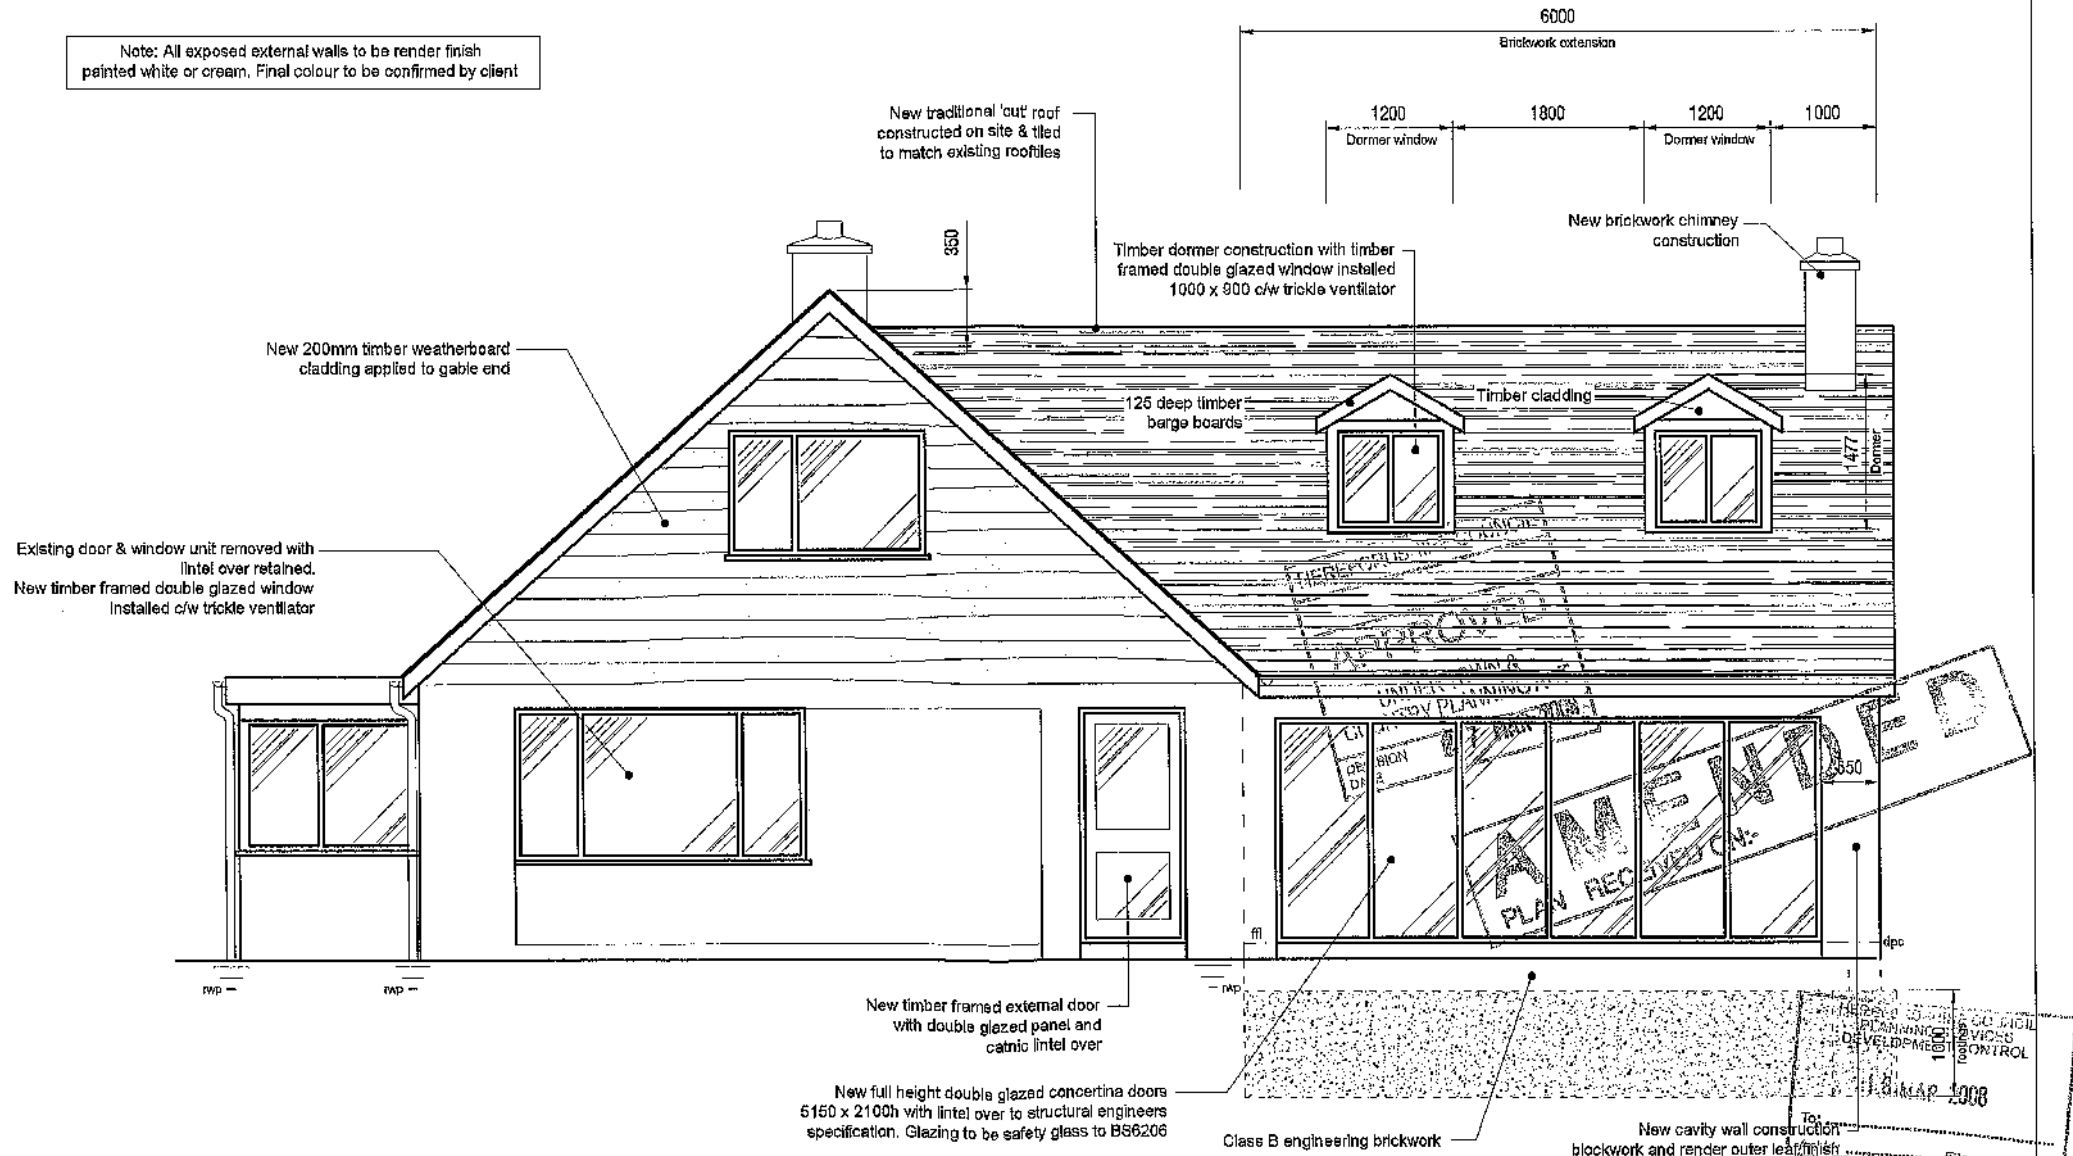

Proposed Rear Elevation 1:50

PSUK
PENGUIN SERVICES UK LTD

01544 262720 / 07867 966558

psuk@ukonline.co.uk
www.p-s-u-k.com

Client

Drawn By
E.B.

Project

ORCHARD DORRER
DINERDA CROSS
HEREFORD, HR2 8PF

Date

JAN 2008

Title

BUILDING PROPOSALS FOR
TWO STOLEY SIDE EXTENSION
PROPOSED REAR ELEVATION


Drawing No.

0212-08

Scale

A3 @ 1:50

CE08/0349/F

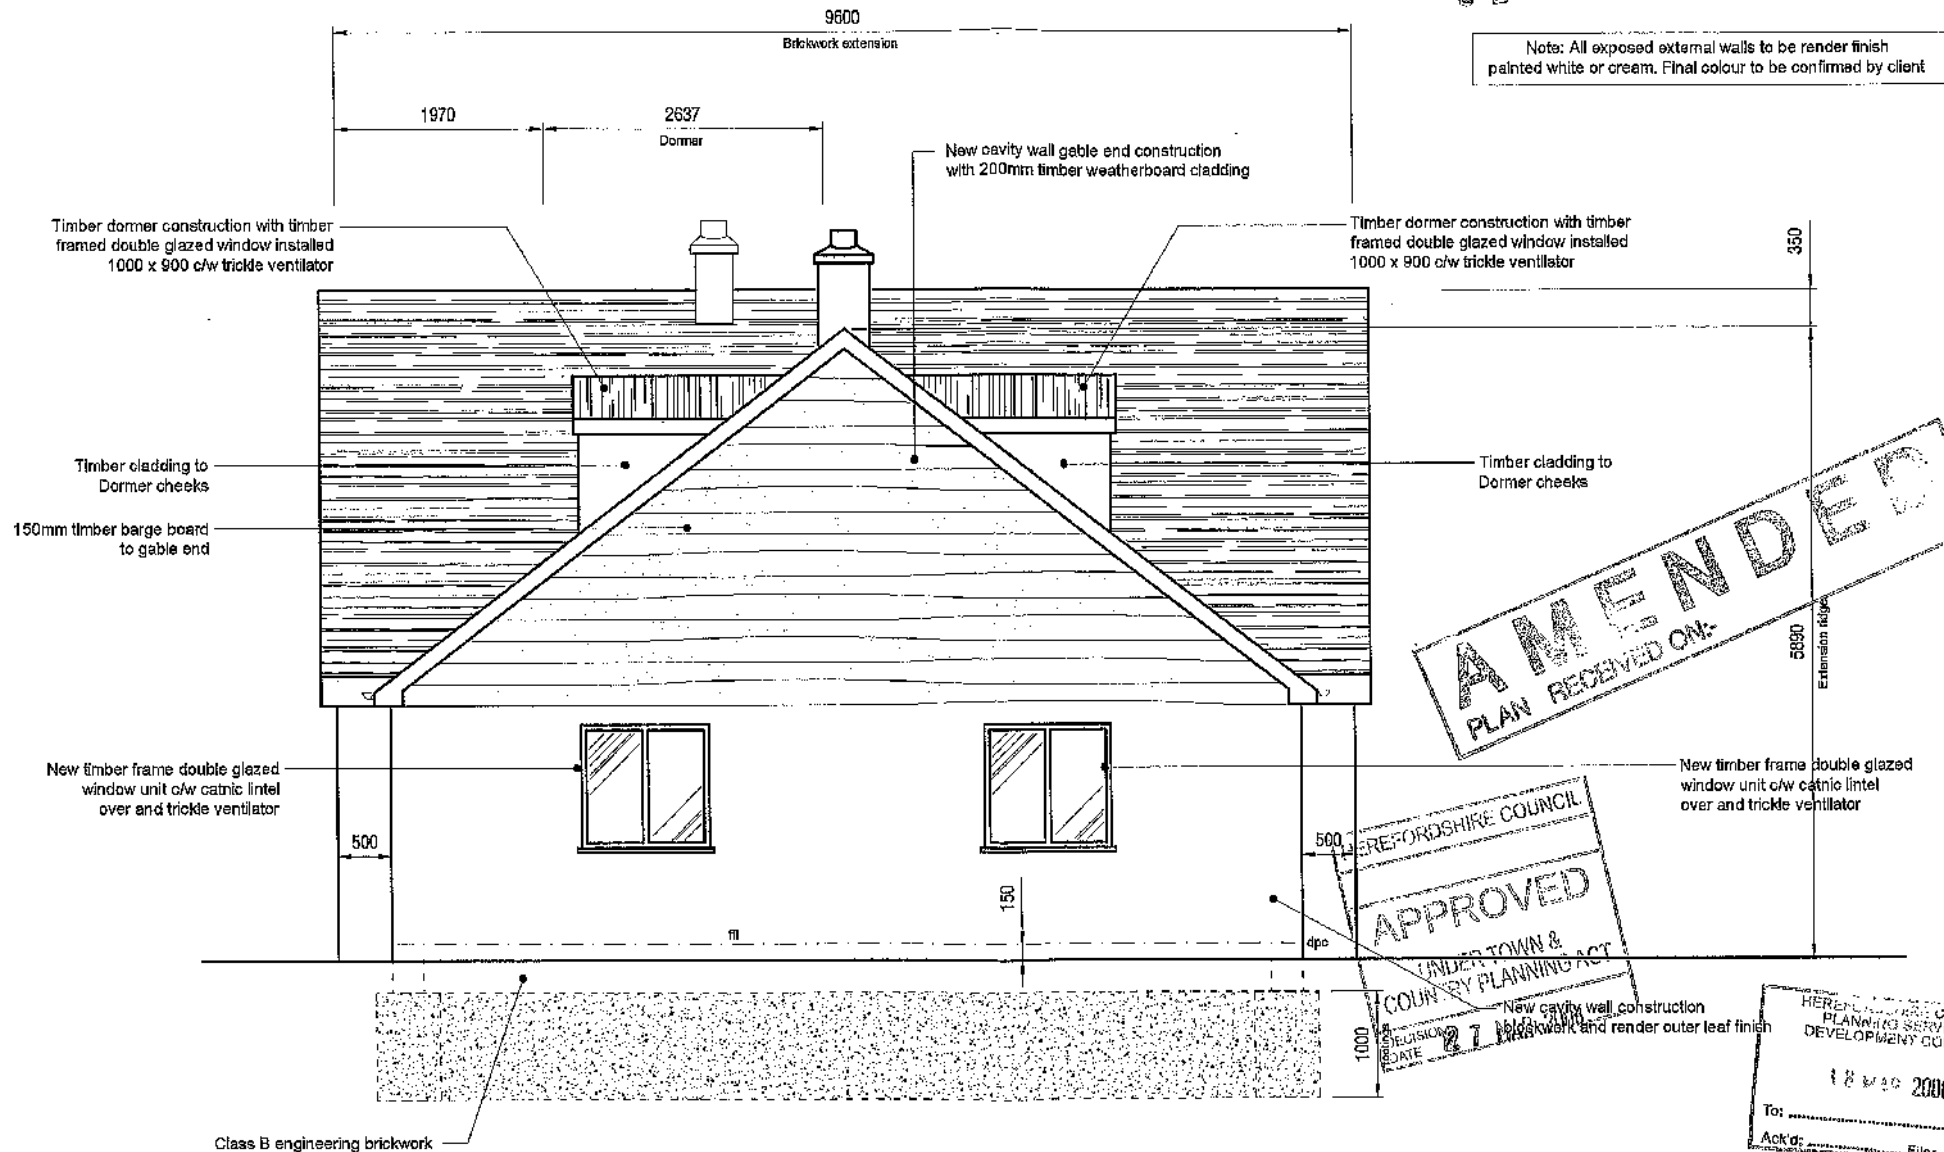

Proposed Elevation on Arrow 'B' 1:50

PSUK
PENGUIN SERVICES UK LTD

01544 262720 / 07867 966558

psuk@ukonline.co.uk
www.p-s-u-k.com

Client

Drawn By
E.B.

Project

ORCHARD CORNER
DINWIDDOR OSDBS
HEREFORD, HR2 0FF


Date
JAN 2008

Title

BUILDING PROPOSALS FOR
TWO STOREY SIDE EXTENSION
PROPOSED SIDE ELEVATION

Drawing No.
0212-10

Scale
A3 @ 1:50

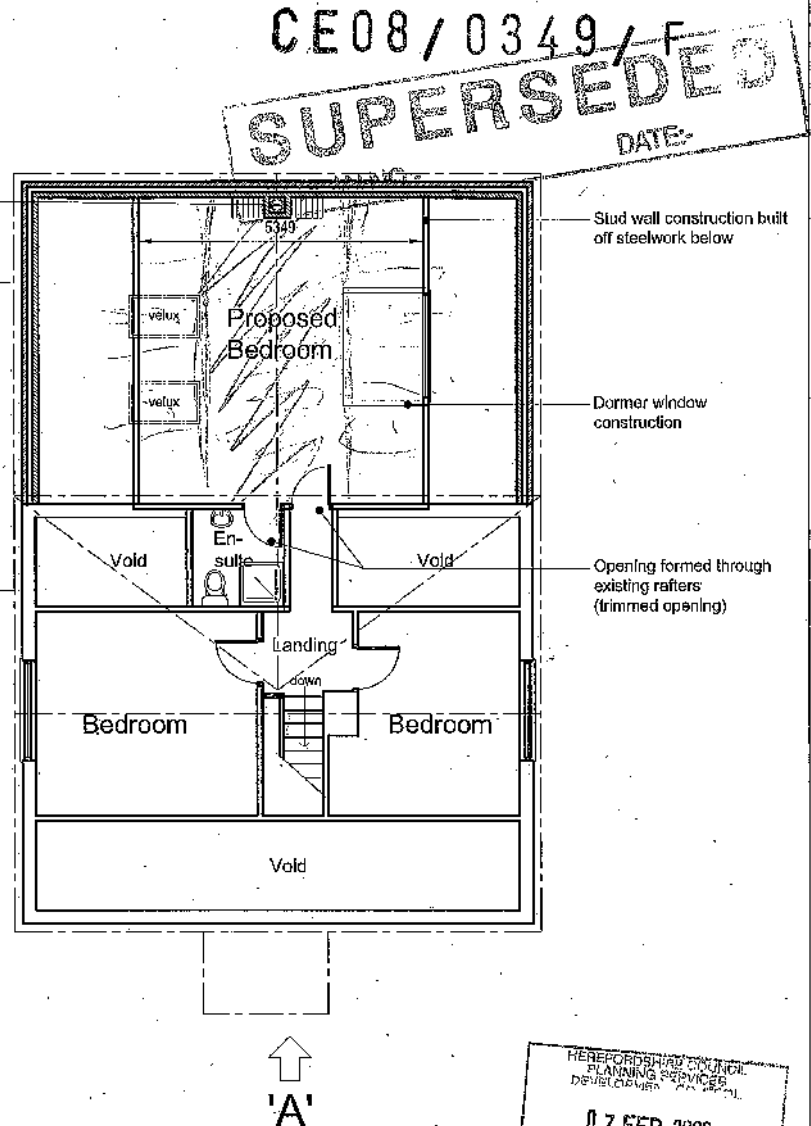


Proposed First Floor Layout 1.100

Scale
A3 @ 1:100

CE08/0349/F

Note: All exposed external walls to be render finish painted white or cream. Final colour to be confirmed by client

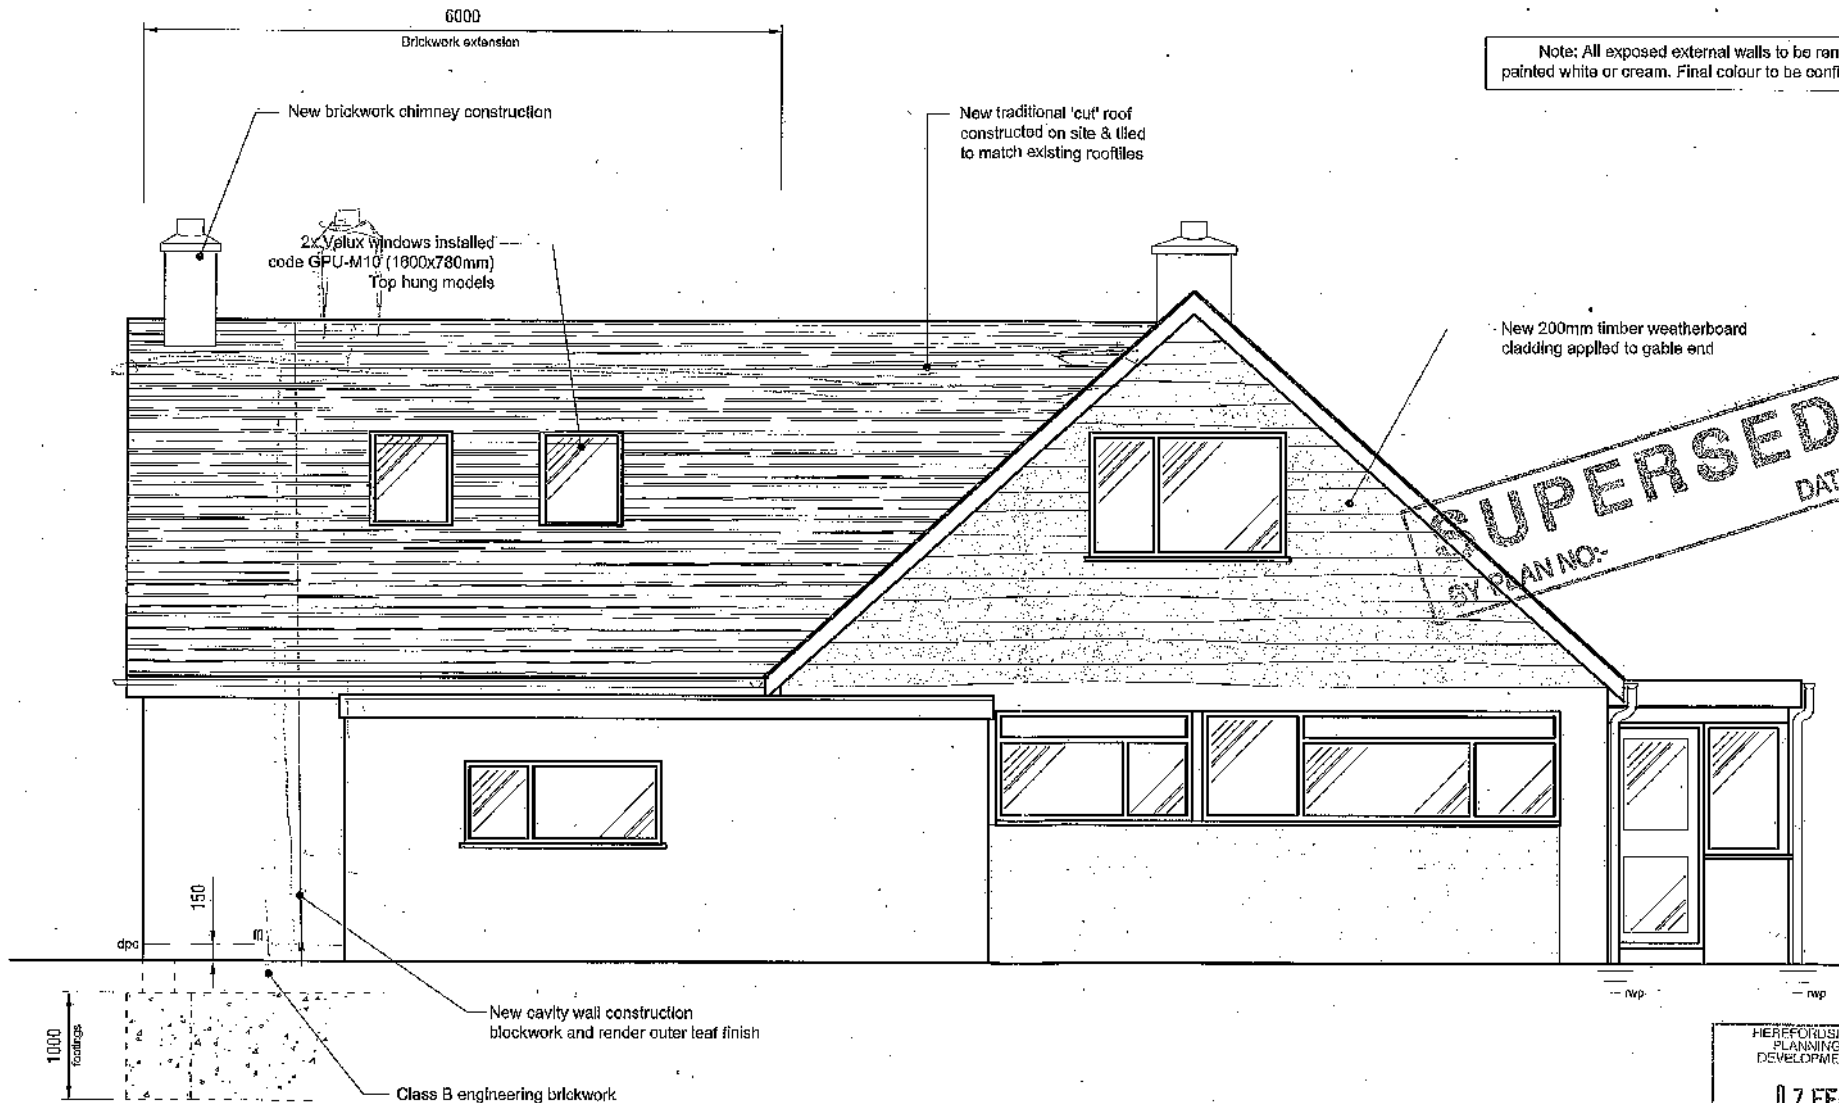

Proposed Front Elevation 1:50

PSUK
PENGUIN SERVICES UK LTD
01544 262720 / 07867 966558
psuk@ukonline.co.uk
www.p-s-u-k.com

Client

Drawn By
E.B.

Project
ORCHARD CORNER
DINWIDDIE CROSS
HEREFORD, HR2 6PF
Date
JAN 2008


Title
BUILDING PROPOSALS FOR
TWO STOREY SIDE EXTENSION
PROPOSED FRONT ELEVATION
Drawing No.
0212-07
Scale
A3 @ 1:50

HEREFORDSHIRE COUNCIL
PLANNING SERVICES
DEVELOPMENT CONTROL
07 FEB 2008
To: _____
Ack'd: _____

CE08/0349/F

Note: All exposed external walls to be render finish painted white or cream. Final colour to be confirmed by client

SUPERSEDED
BY PLAN NO. 2203
DATE 1975

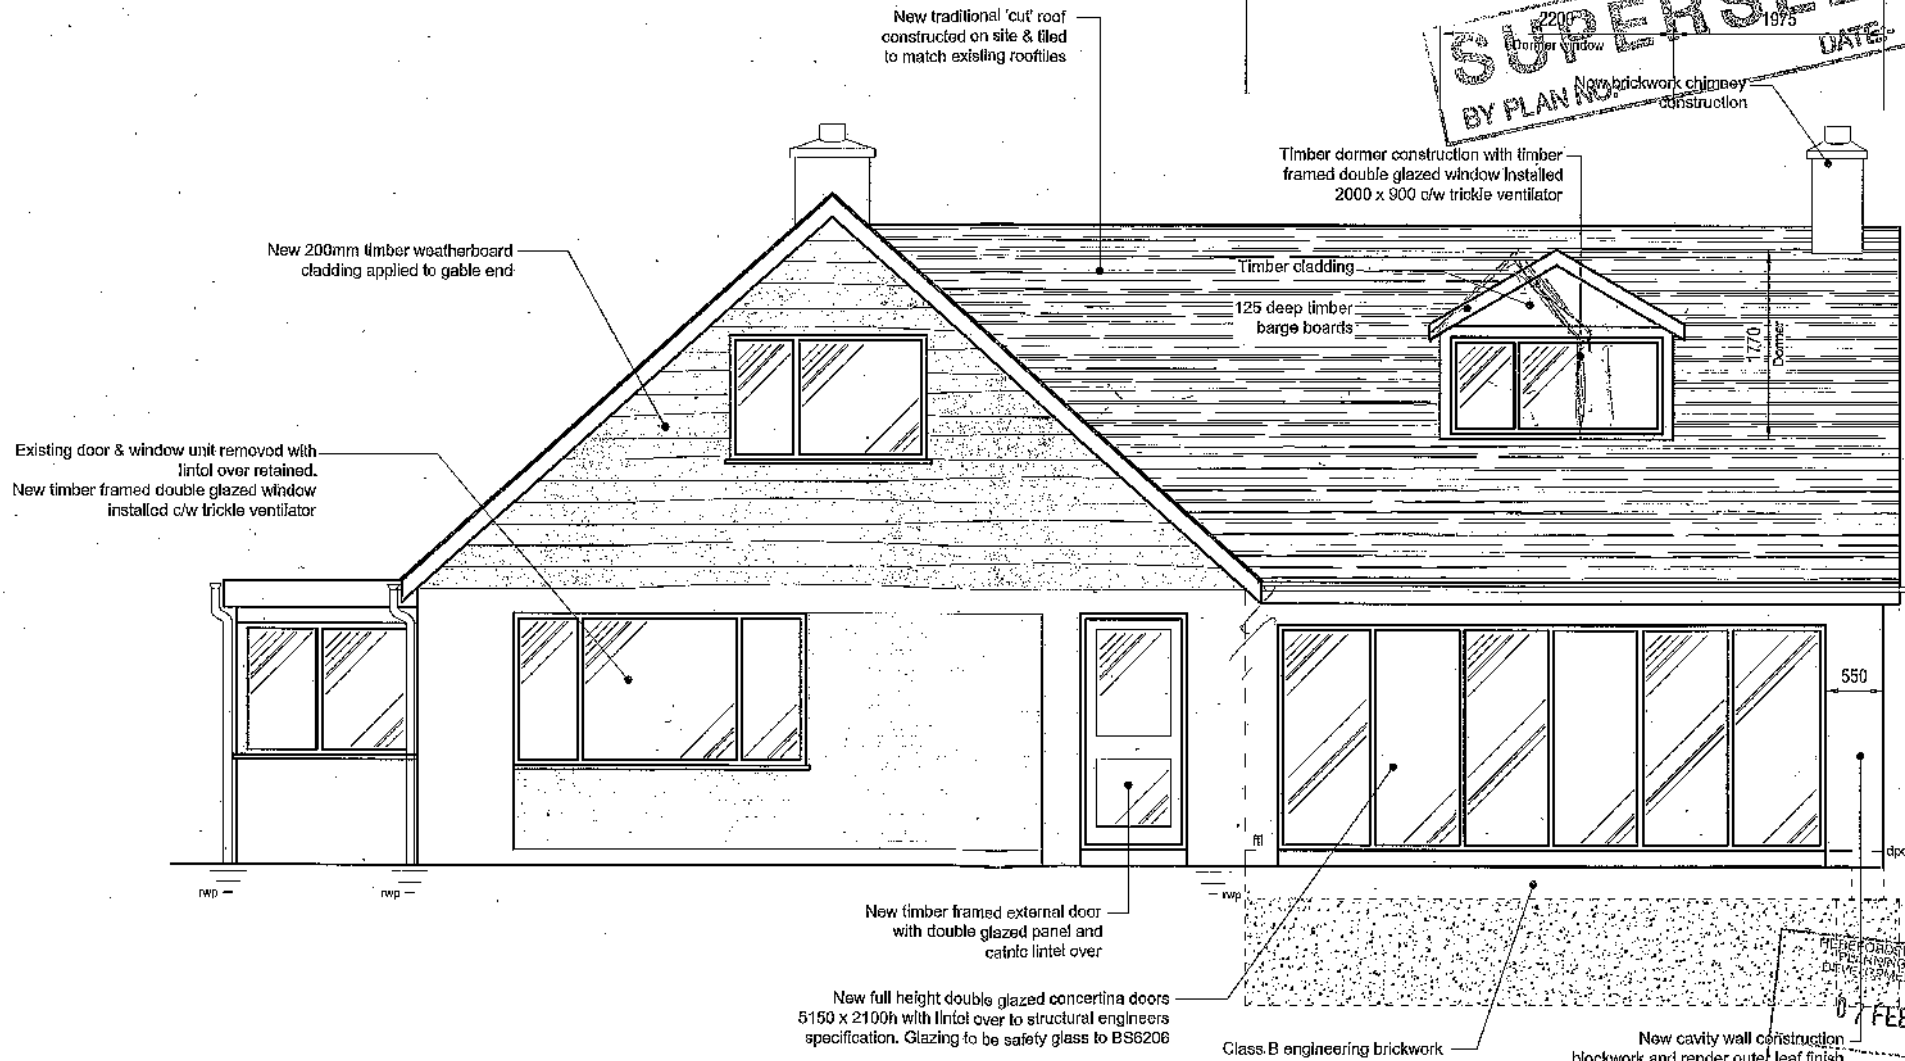

Proposed Rear Elevation 1:50

PSUK
PENGUIN SERVICES UK LTD

01544 262720 / 07867 966558
psuk@ukonline.co.uk
www.p-s-u-k.com

Client

Drawn By
E.B.

Project

ORCHARD CORNER
DINWIDDY CROSS
HEREFORD, HR2 6PF

Date
JAN 2008

Title


BUILDING PROPOSALS FOR
TWO STOREY SIDE EXTENSION
PROPOSED REAR ELEVATION

Drawing No.
0212-08

Scale
A3 @ 1:50

CE08/0349/F

Note: All exposed external walls to be render finish
painted white or cream. Final colour to be confirmed by client

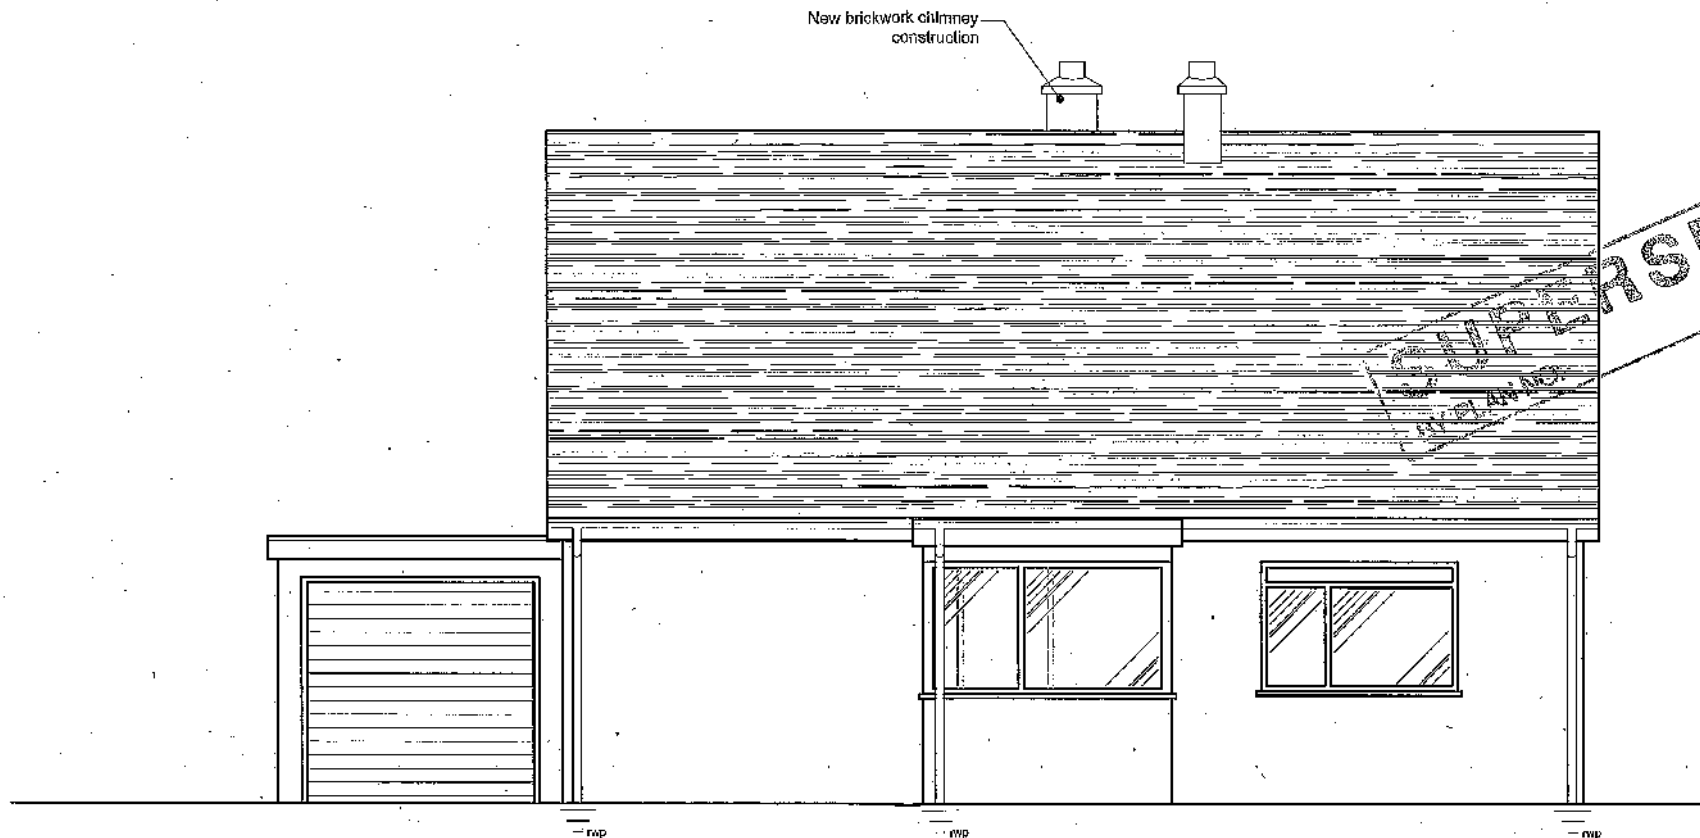

Proposed Elevation on Arrow 'A' 1:50

HERFORDSHIRE COUNCIL
PLANNING SERVICES
DEVELOPMENT CONTROL

07 FEB 2008

To: _____

Ack'd: _____ File: _____

PSUK
PENGUIN SERVICES UK LTD
01544 262720 / 07867 966558
psuk@ukonline.co.uk
www.p-s-uk.com

Client


Drawn By
C.B.

Project
OILCHARD CORNELL
DINOCOR CROSS
HERFORD, HR2 8PF
Date
JAN 2008

Title
BUILDING PROPOSALS FOR
TWO STOREY SIDE EXTENSION
PROPOSED SIDE ELEVATION
Drawing No.
0212-09
Scale
A3 @ 1:50

CE08/0349/F

Note: All exposed external walls to be render finish painted white or cream. Final colour to be confirmed by client

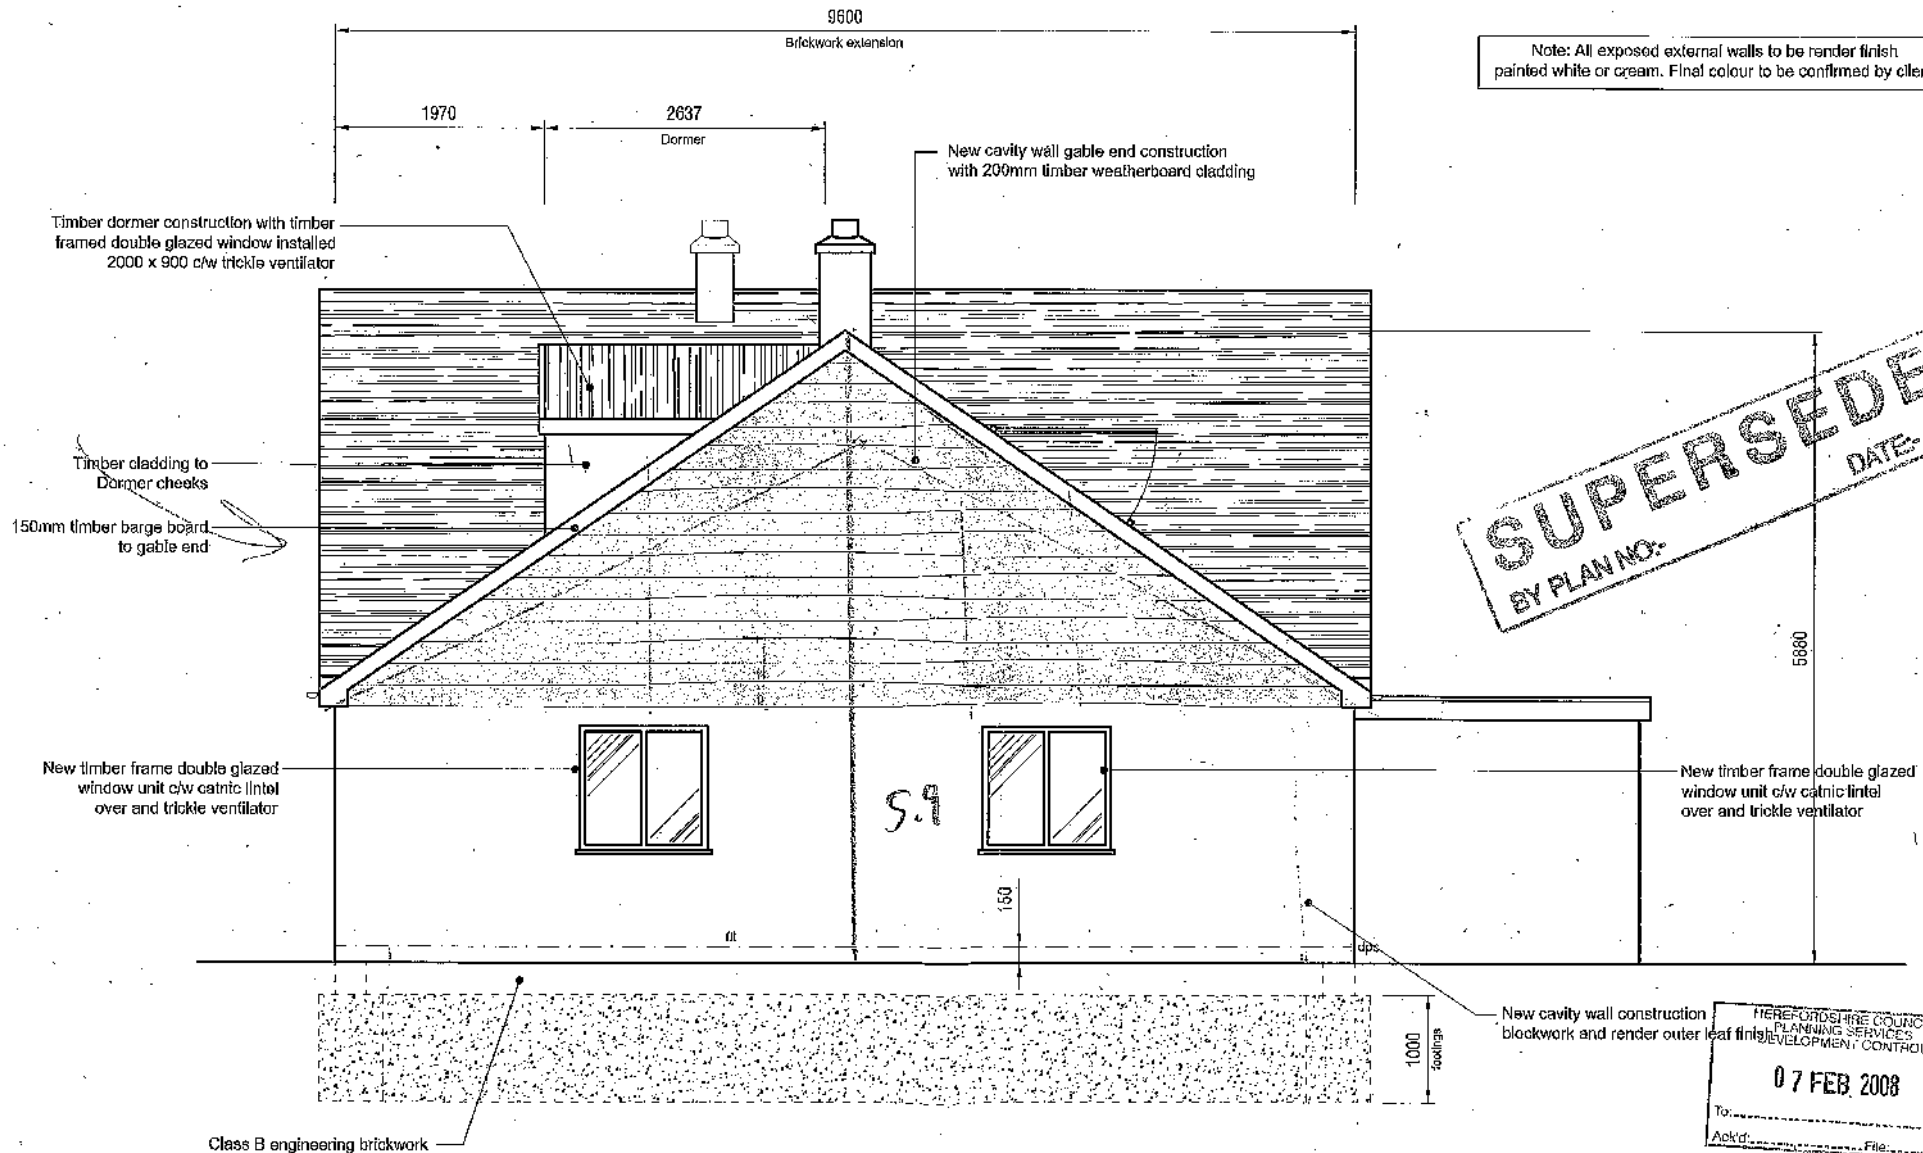

Proposed Elevation on Arrow 'B' 1:50

PSUK
PENGUIN SERVICES UK LTD

01544 262720 / 07867 966558

psuk@ukonline.co.uk
www.p-s-u-k.com

Client

Drawn By
E.B.

Project
DORLAND CORNER
DORLAND CROSS
HEREFORD, HR2 6PF

Date
JAN 2008

Title
BUILDING PROPOSALS FOR
TWO STOREY SIDE EXTENSION
PROPOSED SIDE ELEVATION

Drawing No.
0212-10

Scale
A3 @ 1:50