



Plan

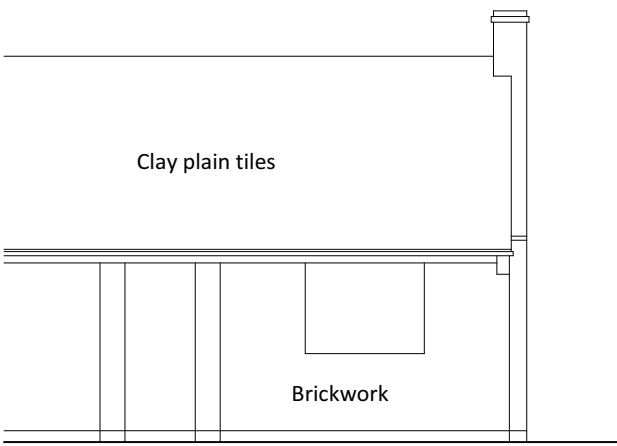

Part South East Elevation

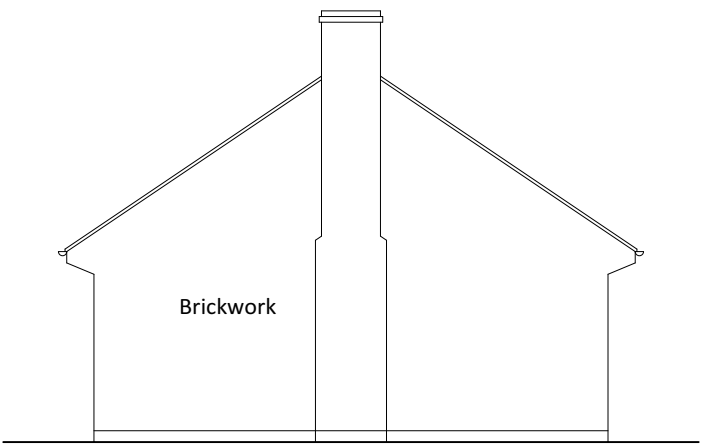

North East Elevation

Scale 0 1m 2m 3m 4m 5m

Revisions:

Client: Mary Grove
Job: Beechwood, Stoke Prior
Title: As Existing
Scale: 1:100 @ A2
Date: November 2020
Drawing No: 2077/01

Bryan Thomas
Architectural Design Limited
The Malt House
Shobdon, Leominster
Tel/Fax 01568 708238