
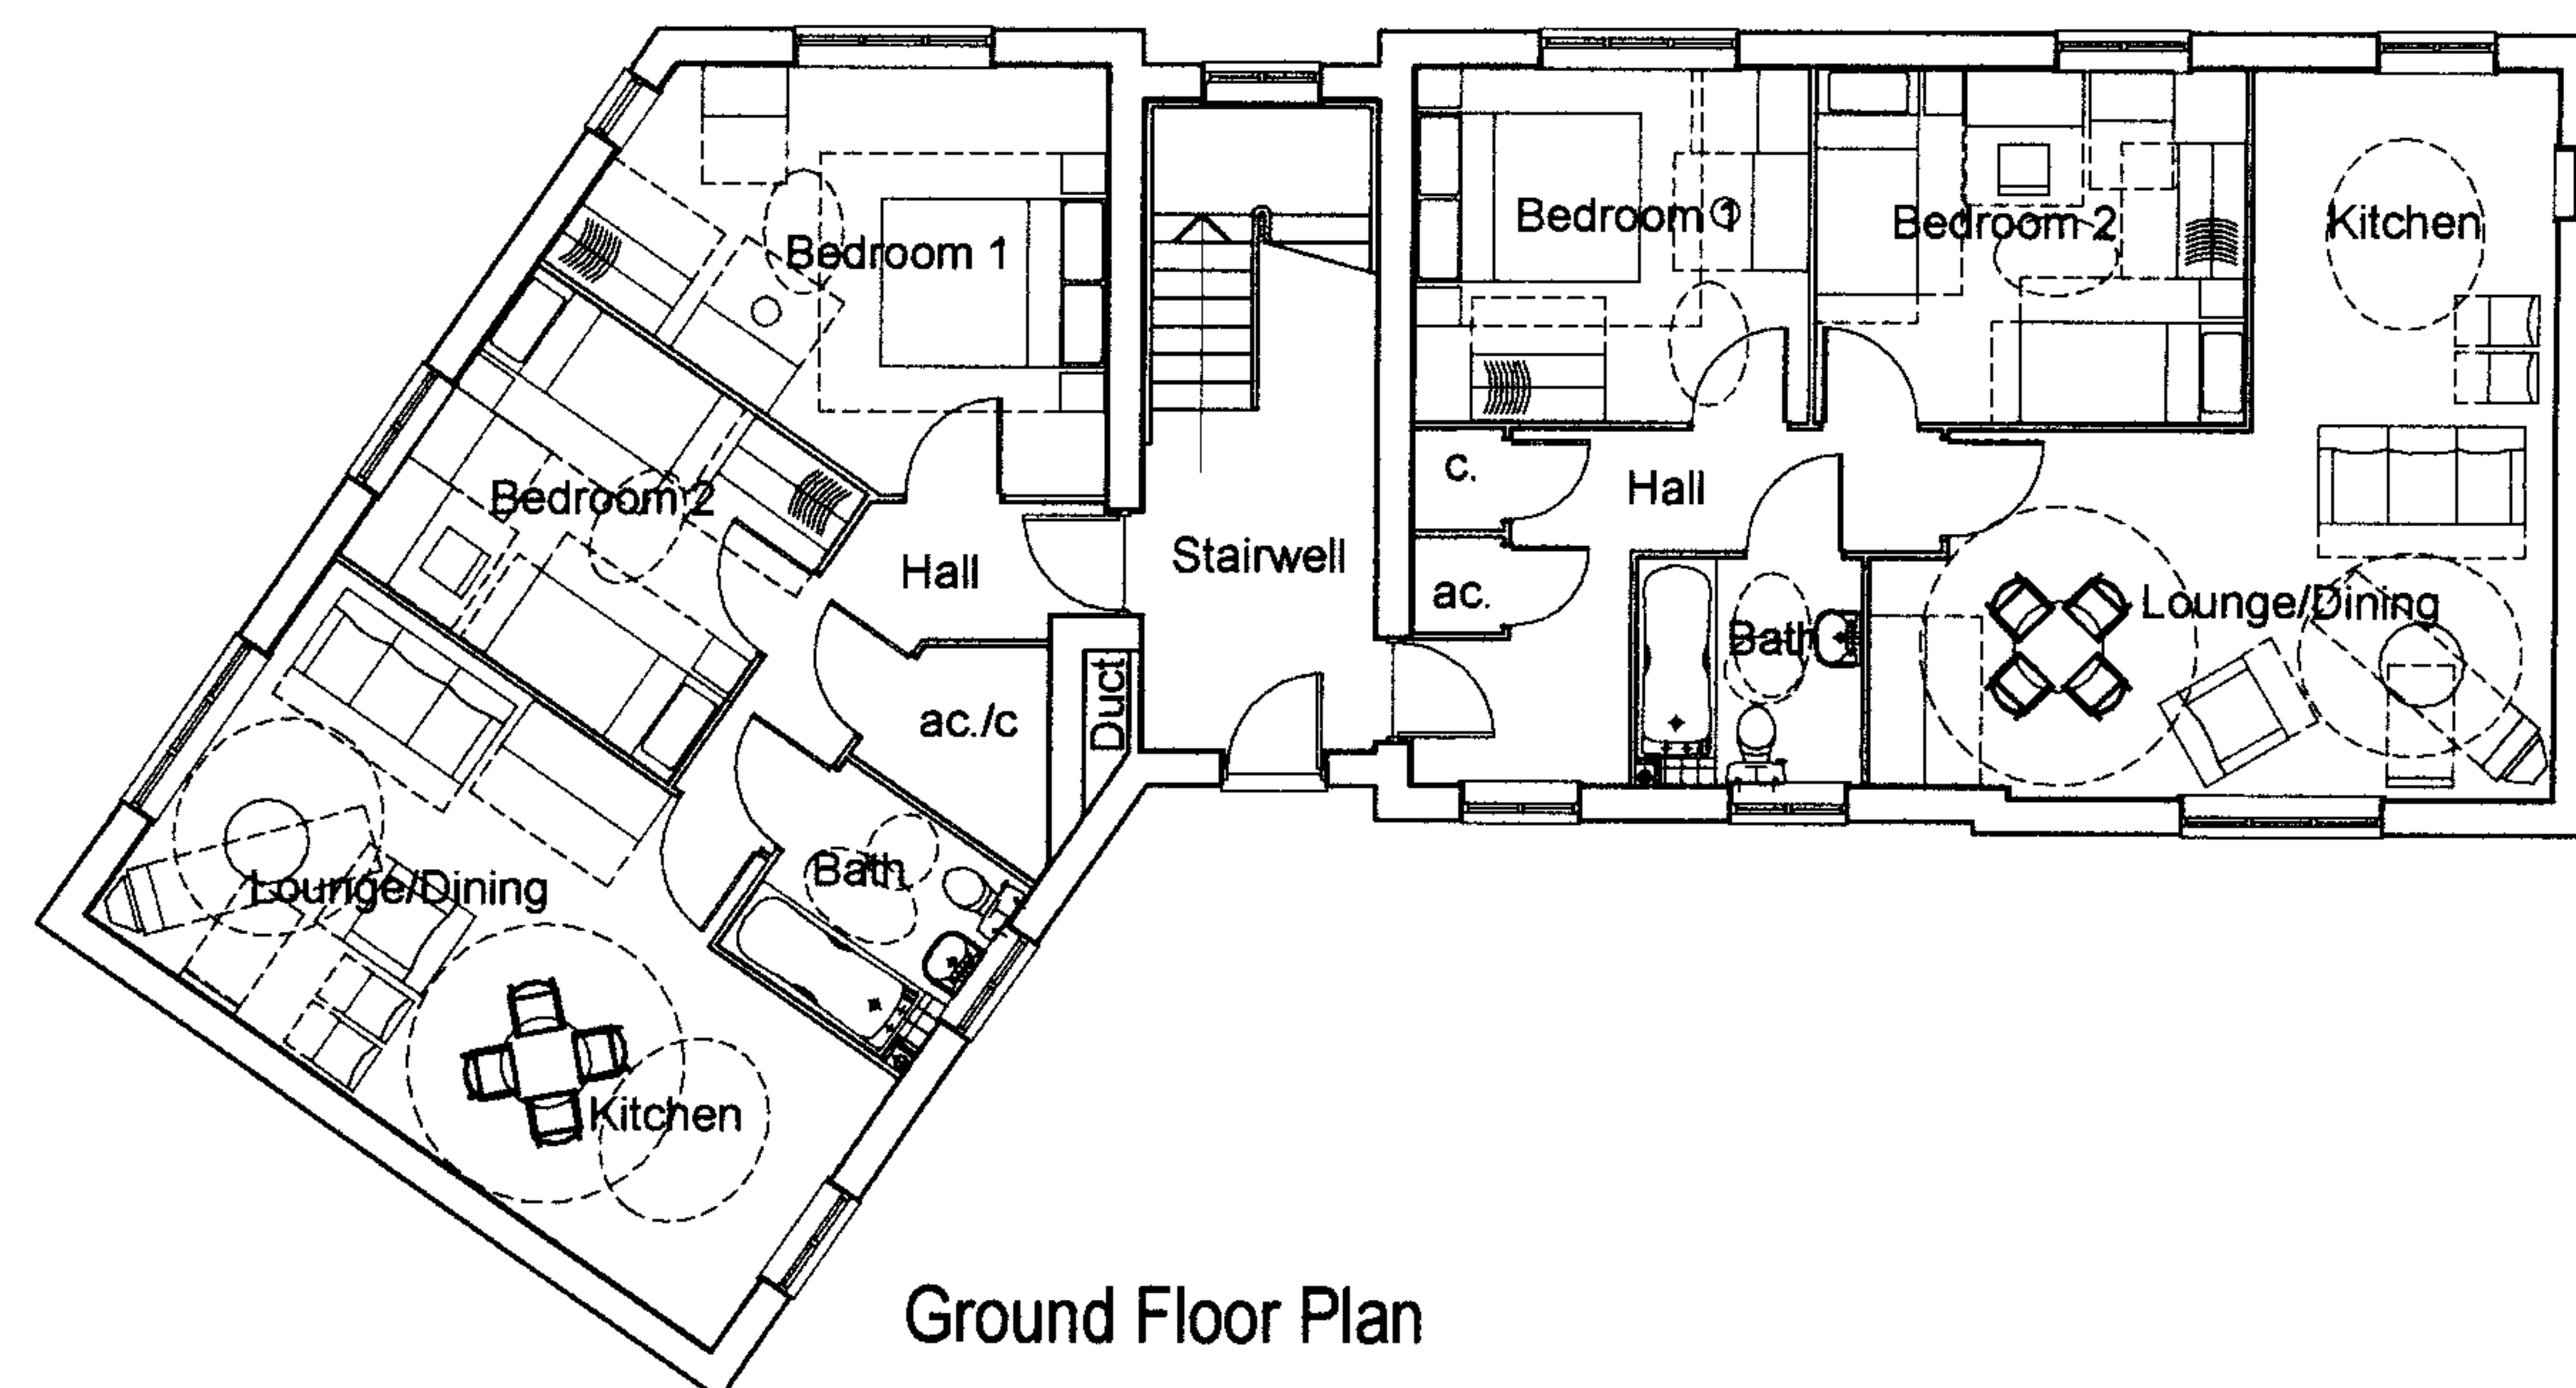
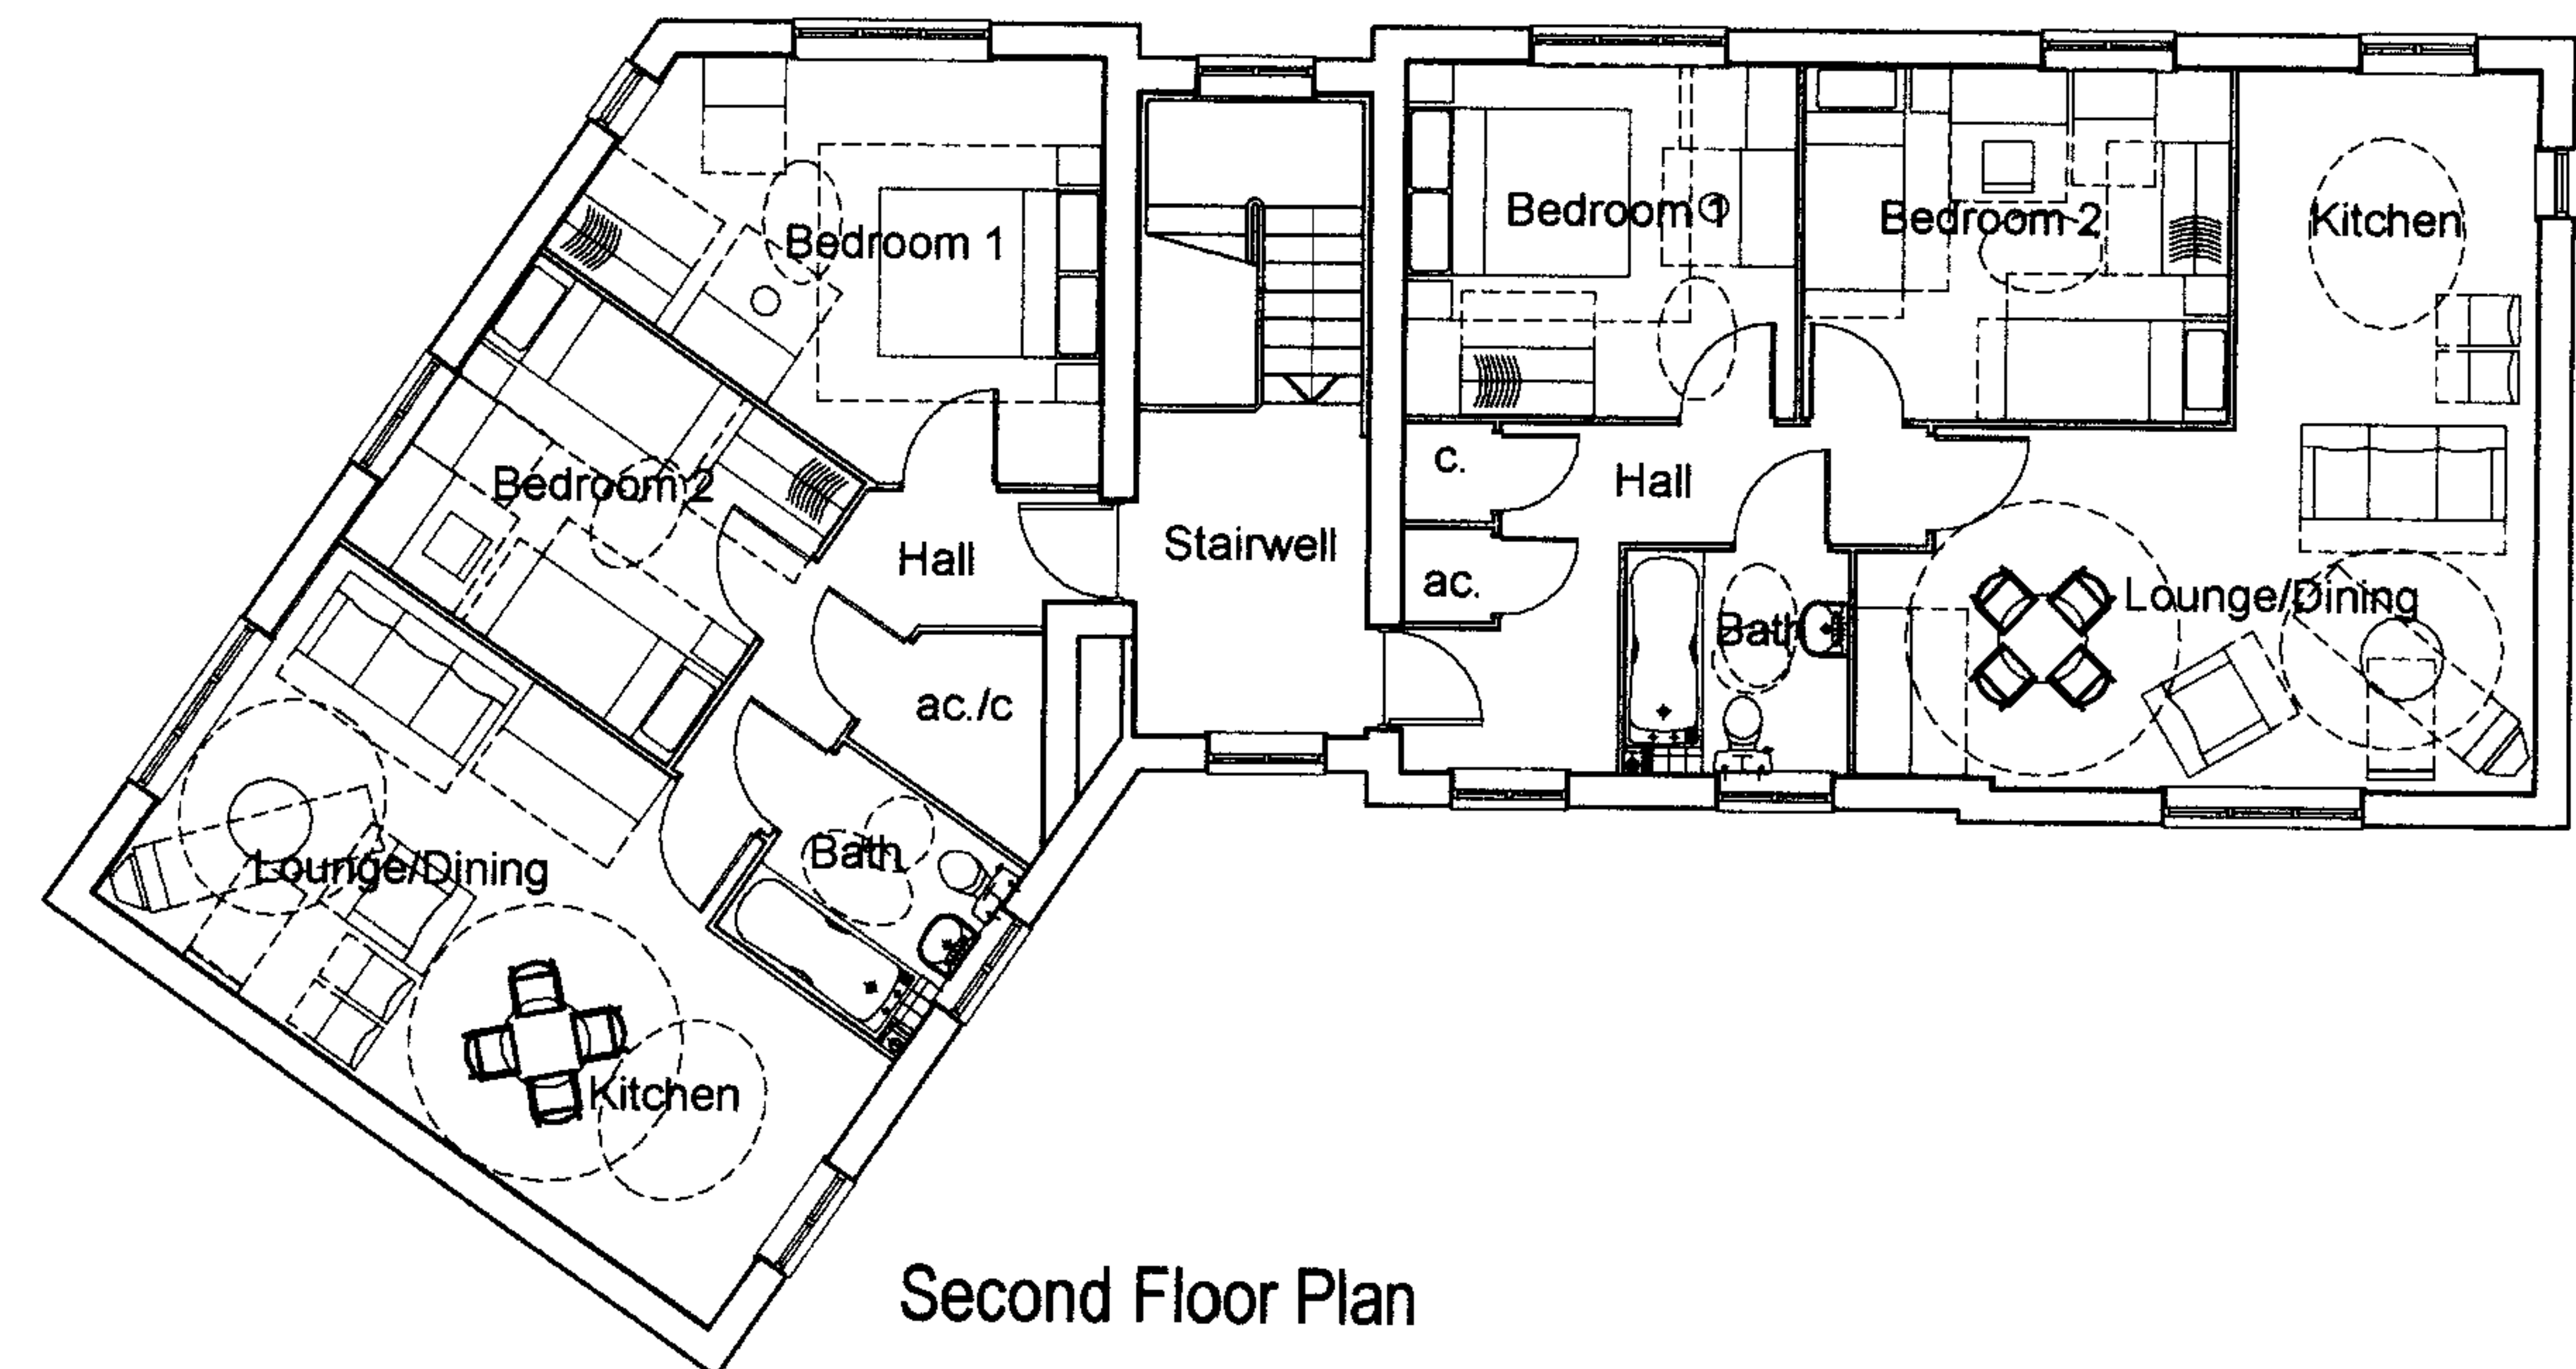


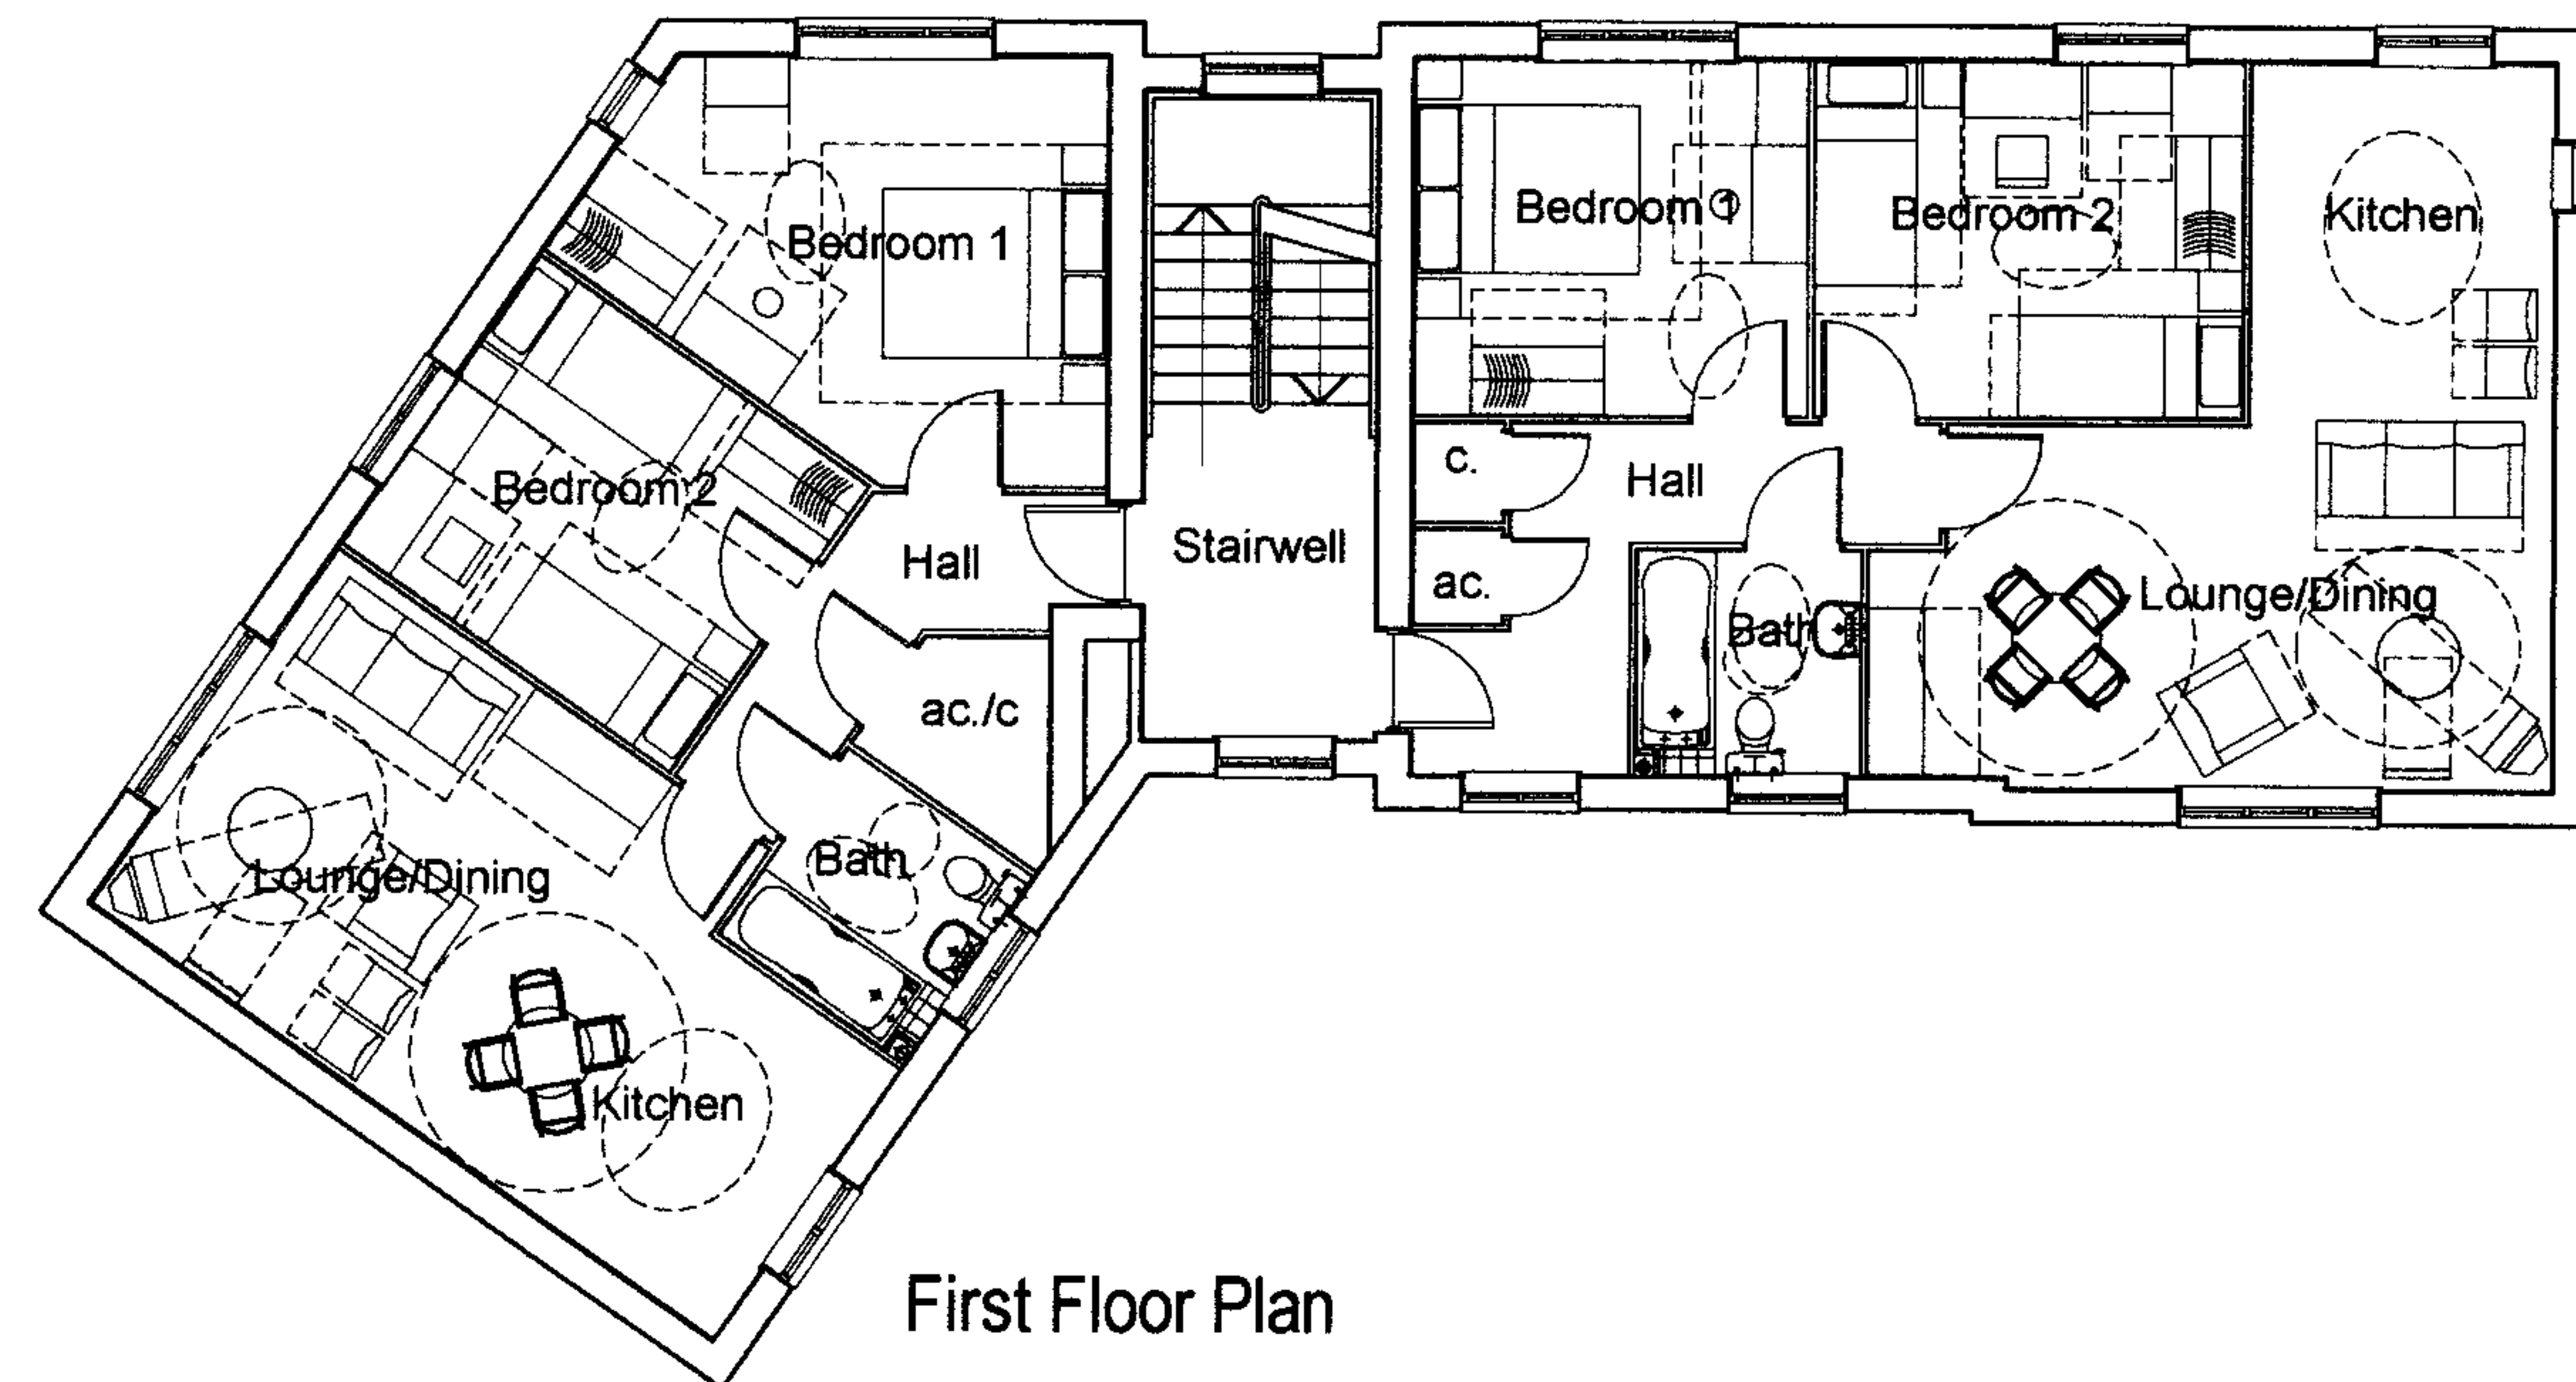

0207124371 RM

HEREFORDSHIRE COUNCIL
PLANNING SERVICES
DEVELOPMENT CONTROL

16 OCT 2007

To: _____
Ack'd _____ File _____

TETLOW KING

ARCHITECTS & URBAN DESIGNERS

Lone Barn Studios, Stanbridge Lane, Romsey, Hampshire SO51 0HE Tel: (01794) 517333 Fax: (01794) 515517 Email: mail@tetlowking.co.uk

Project
Royal National College for the Blind
Hereford
Bloor Homes Western

Title
Flats B
6no. 2-Bed
Floor Plans

Scale 1:100 Date 7/07 Drawn MP Checked

Job No. PL070604 Drawing No. FB.p

Revision
A