




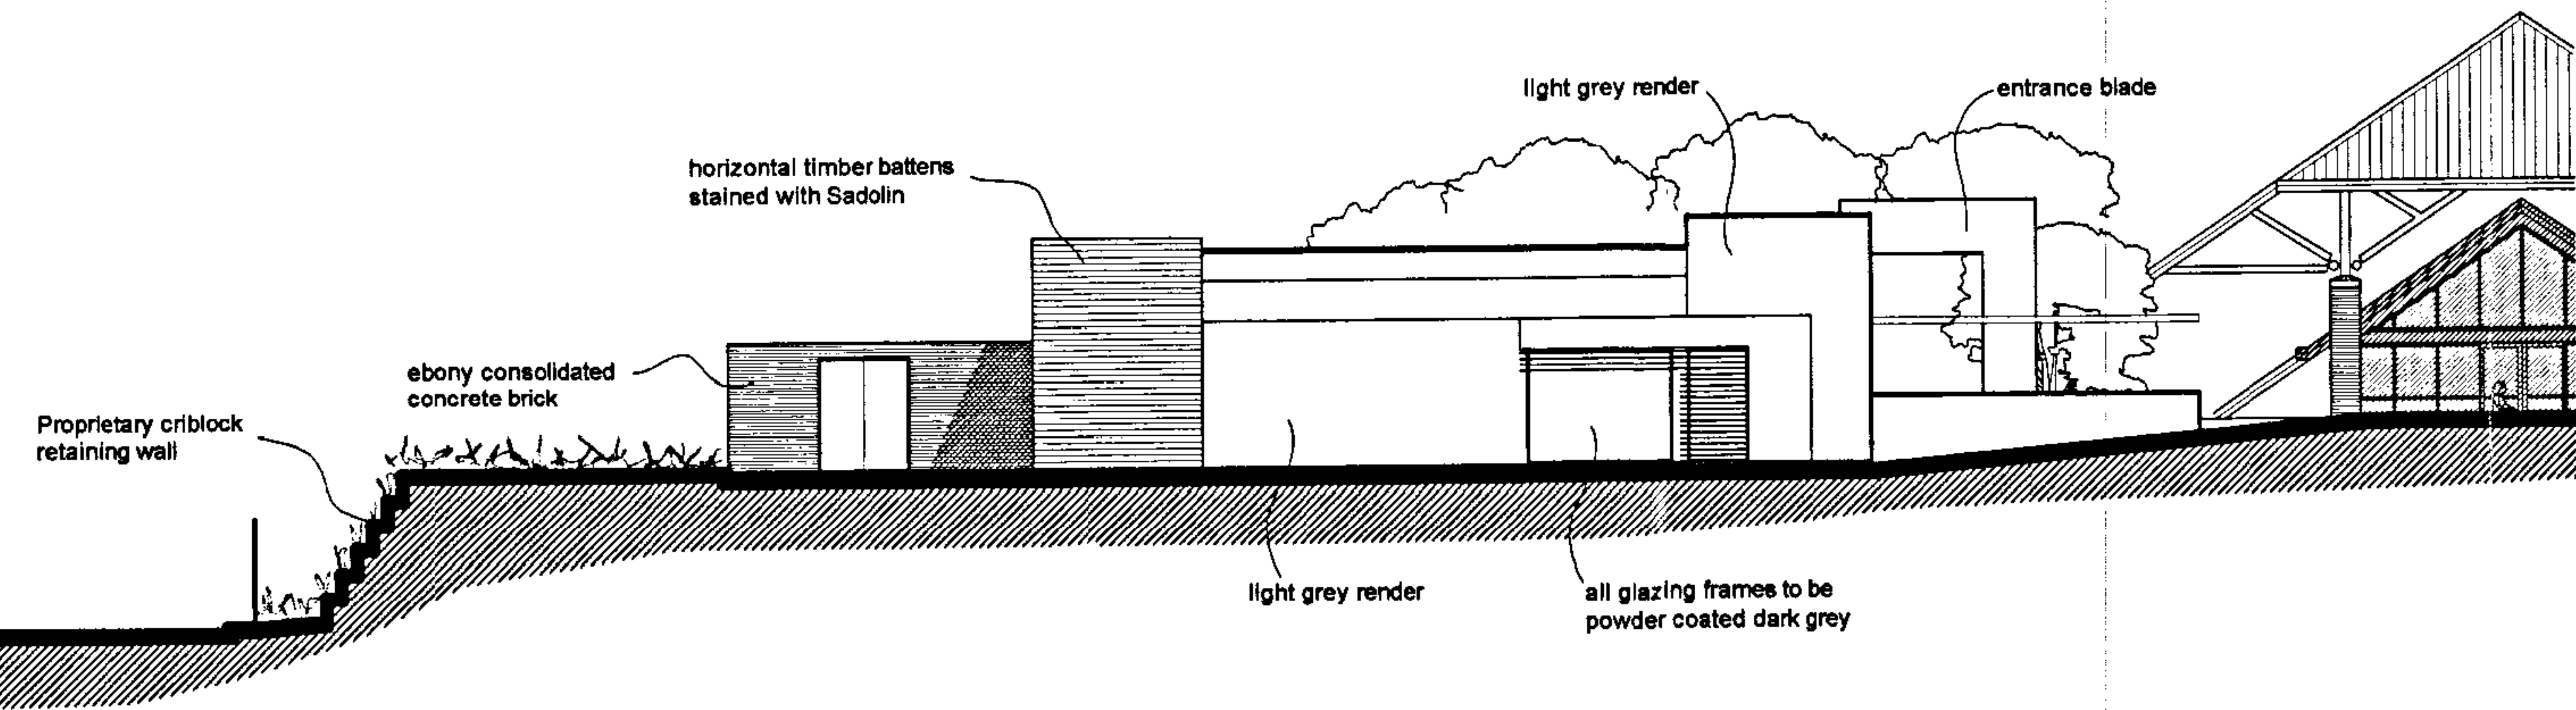


south elevation

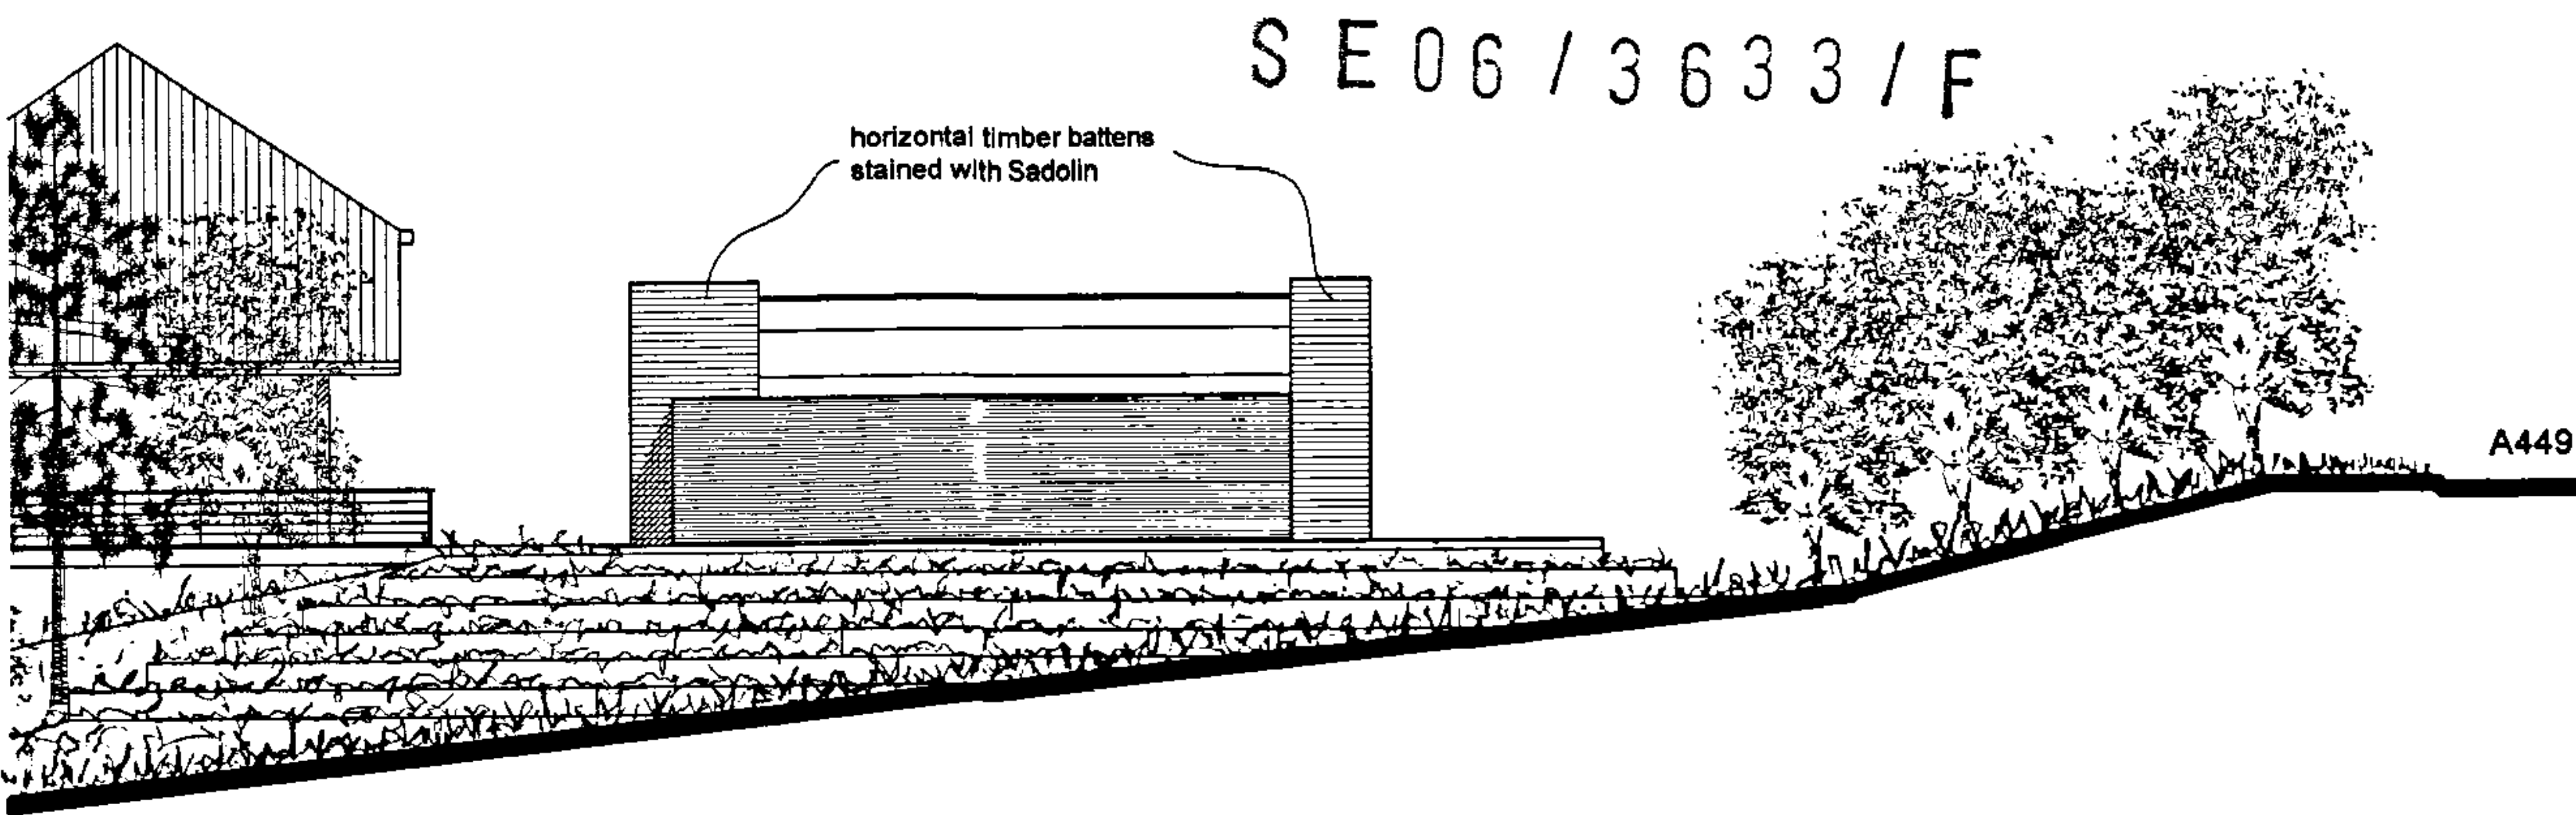

west elevation

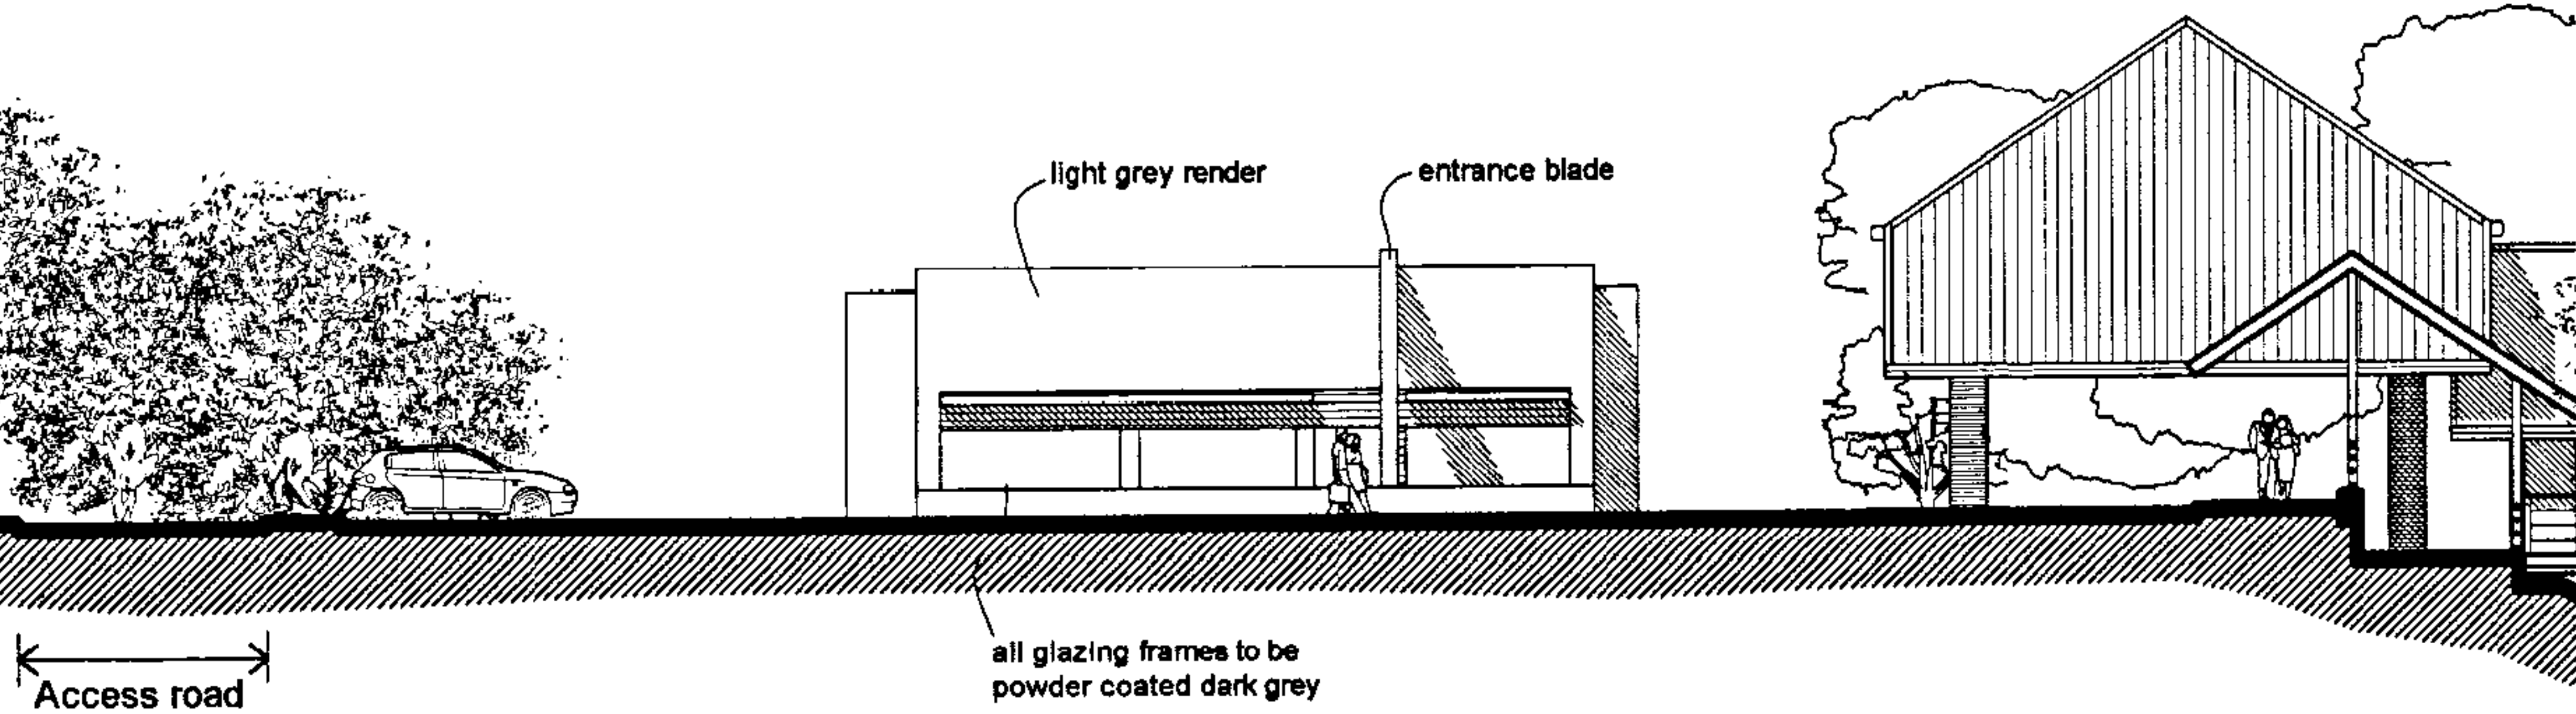

east elevation

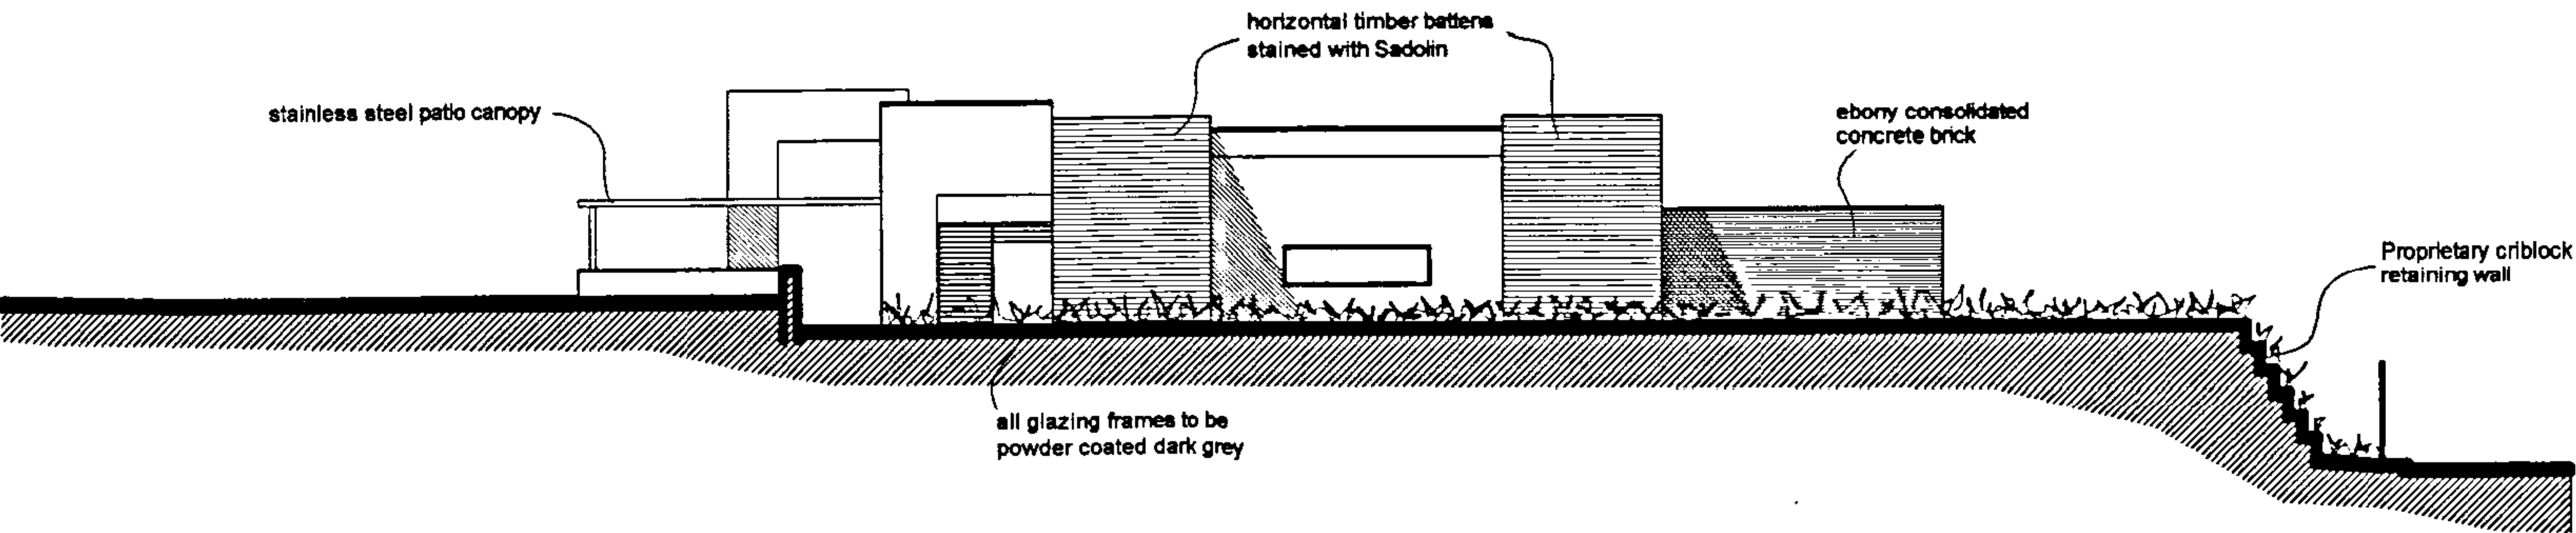

north elevation

A 06.07.06 MINOR AMENDMENTS		
Rev.	Date	Comments
Ross Park		
BLENCOWE ASSOCIATES Old Parish Barn Sandford St. Martin Oxfordshire OX7 7AG Tel. 01608 683466 Fax. 01608 683452		
project: OVERROSS REDEVELOPMENT ROSS-ON-WYE		
drg. title ROSS PARK RESTAURANT ELEVATIONS		
scale	1:200	drawn by: JDL
date	16 JULY 2006	checked
drg. no	8485 - P06	rev A