


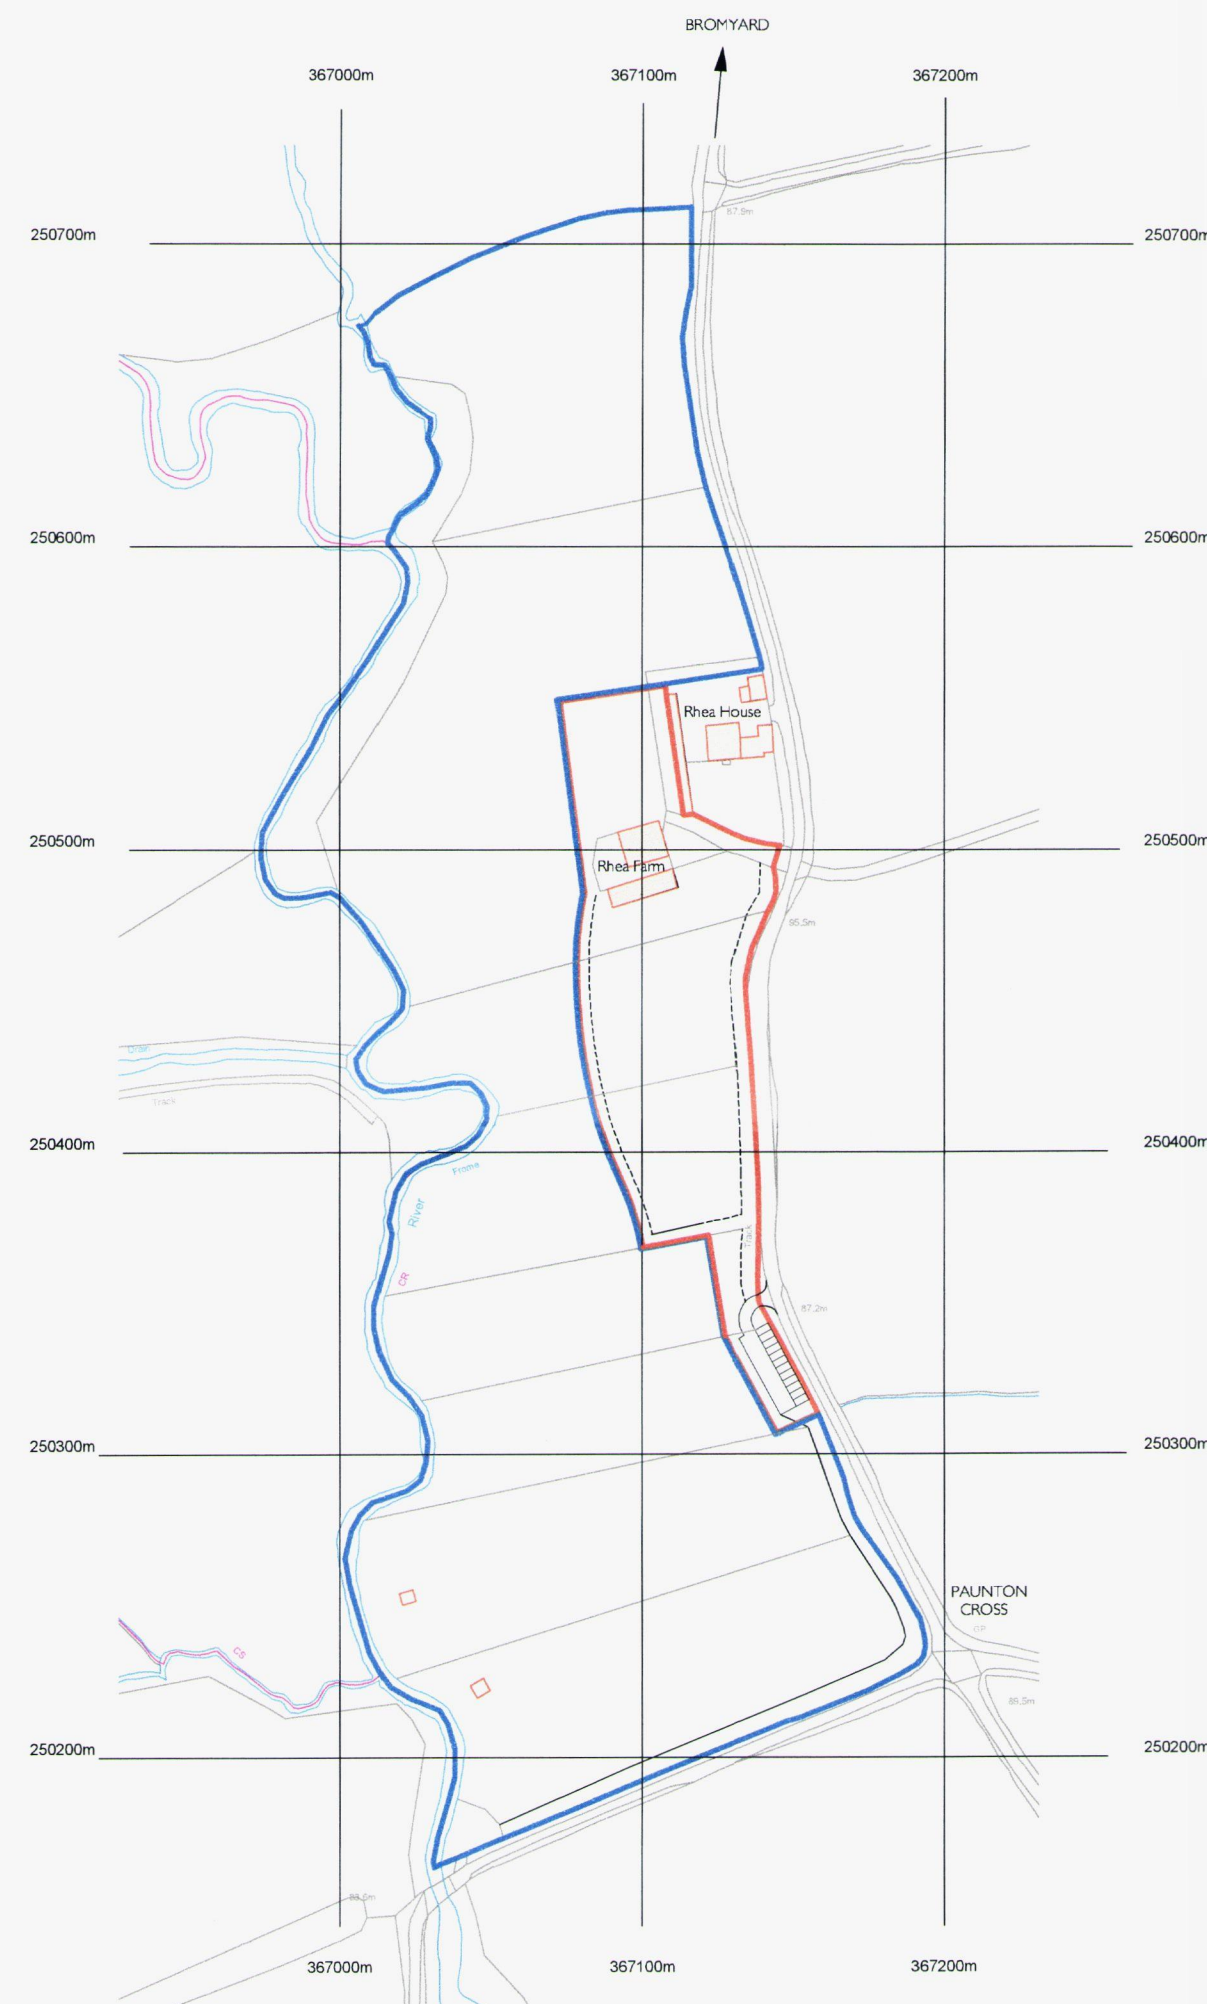

LOCATION PLAN Scale 1:2500 at A2 paper size

0 50 100m



EXISTING SITE PLAN Scale 1:500 at A2 paper size

0 5 10 20m



REV. A : Site Area reduced 1/2

 ARCHITECTONICUS The Line House, Tedstone Delamere Bromyard, Herefordshire, HR7 4PT Tel : 01886 821 971 mcmorran@architectonicus.co.uk	
Project Title	Avenbury Care Farm Paunton
Drawing Title	As Existing Location and Site Plan