


Scale 1:100
Issue 4

*HQI scores are based on minimum requirements:-
Unit Size - 41, Unit Layout - 32, Unit Services - 22



3B5P
FRONT ELEVATION

3B5P-1

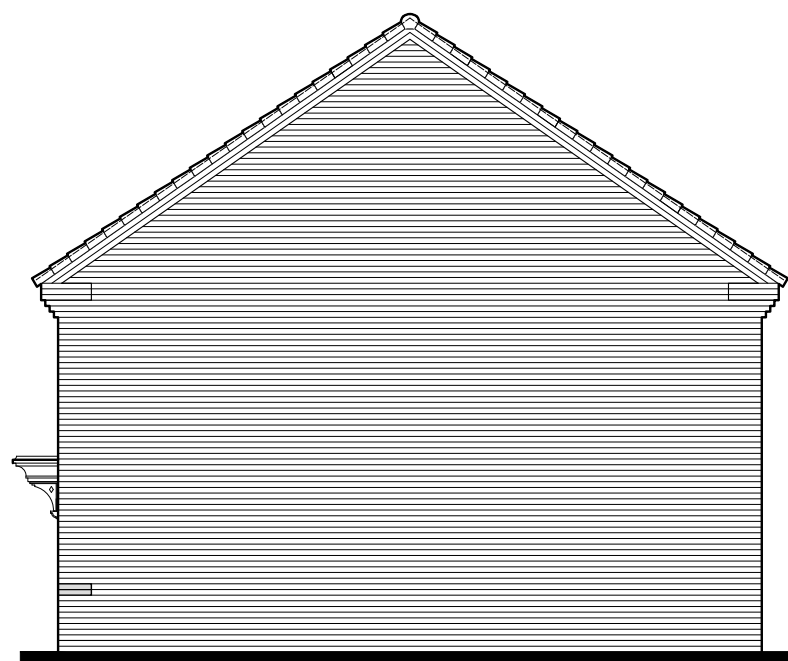


3B5P-1
SIDE ELEVATION




3B5P-1
REAR ELEVATION

3B5P

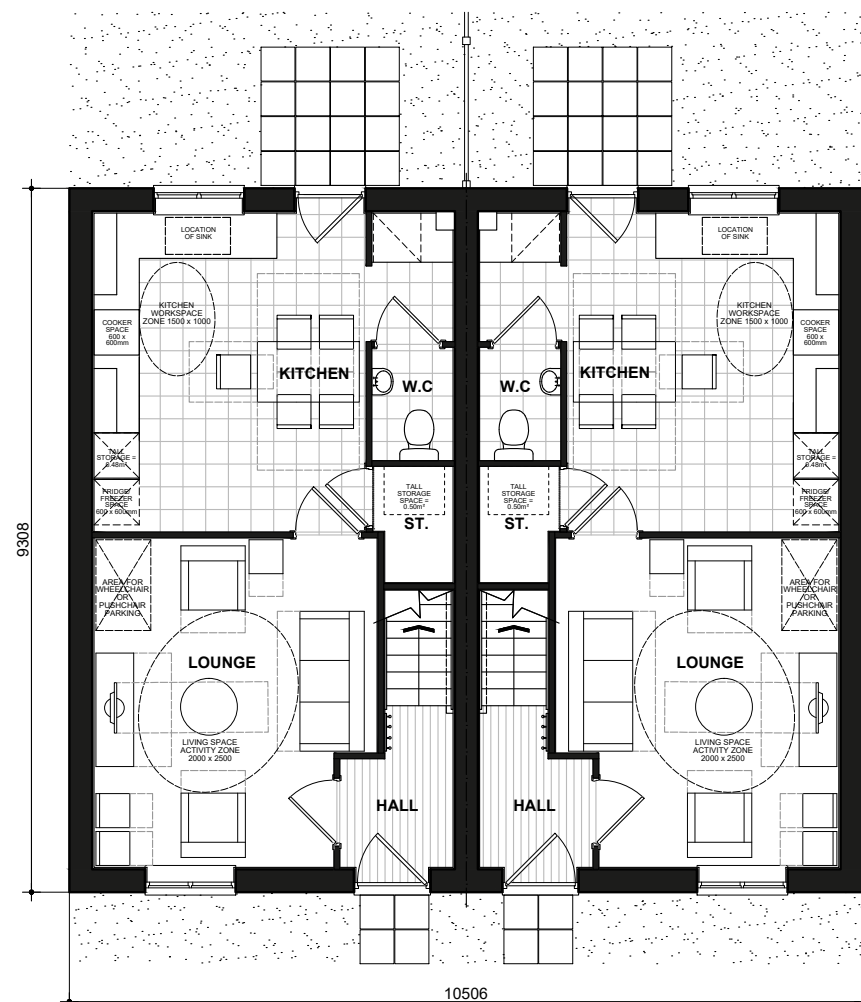

GROUND FLOOR PLAN

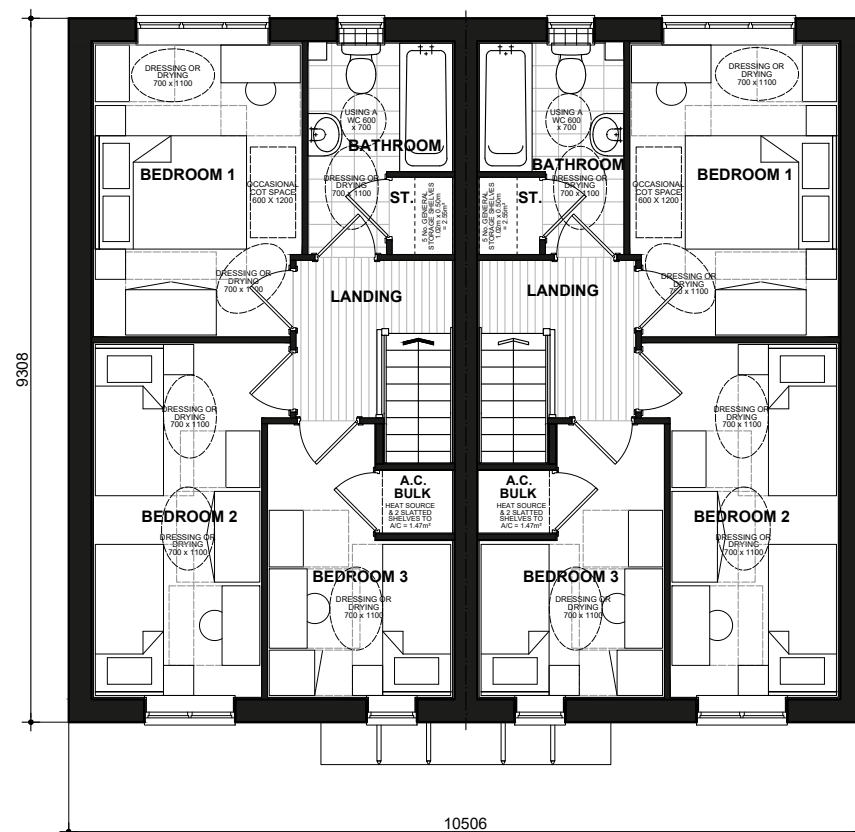

FIRST FLOOR PLAN

3B5P

HQI* Unit Type: 75-85sqm.

HQI 5: 41% HQI 6: 56% HQI 7: 59%

Sorley
BRICK
3B5P.PL-01

DATE: JUNE 2019 REV:
SCALE: 1:100 @ A3

DRAWN: CN 82.21m²
CHECKED: GPM 885ft²

BLOOR HOMES