




NW 07/1901/L 7

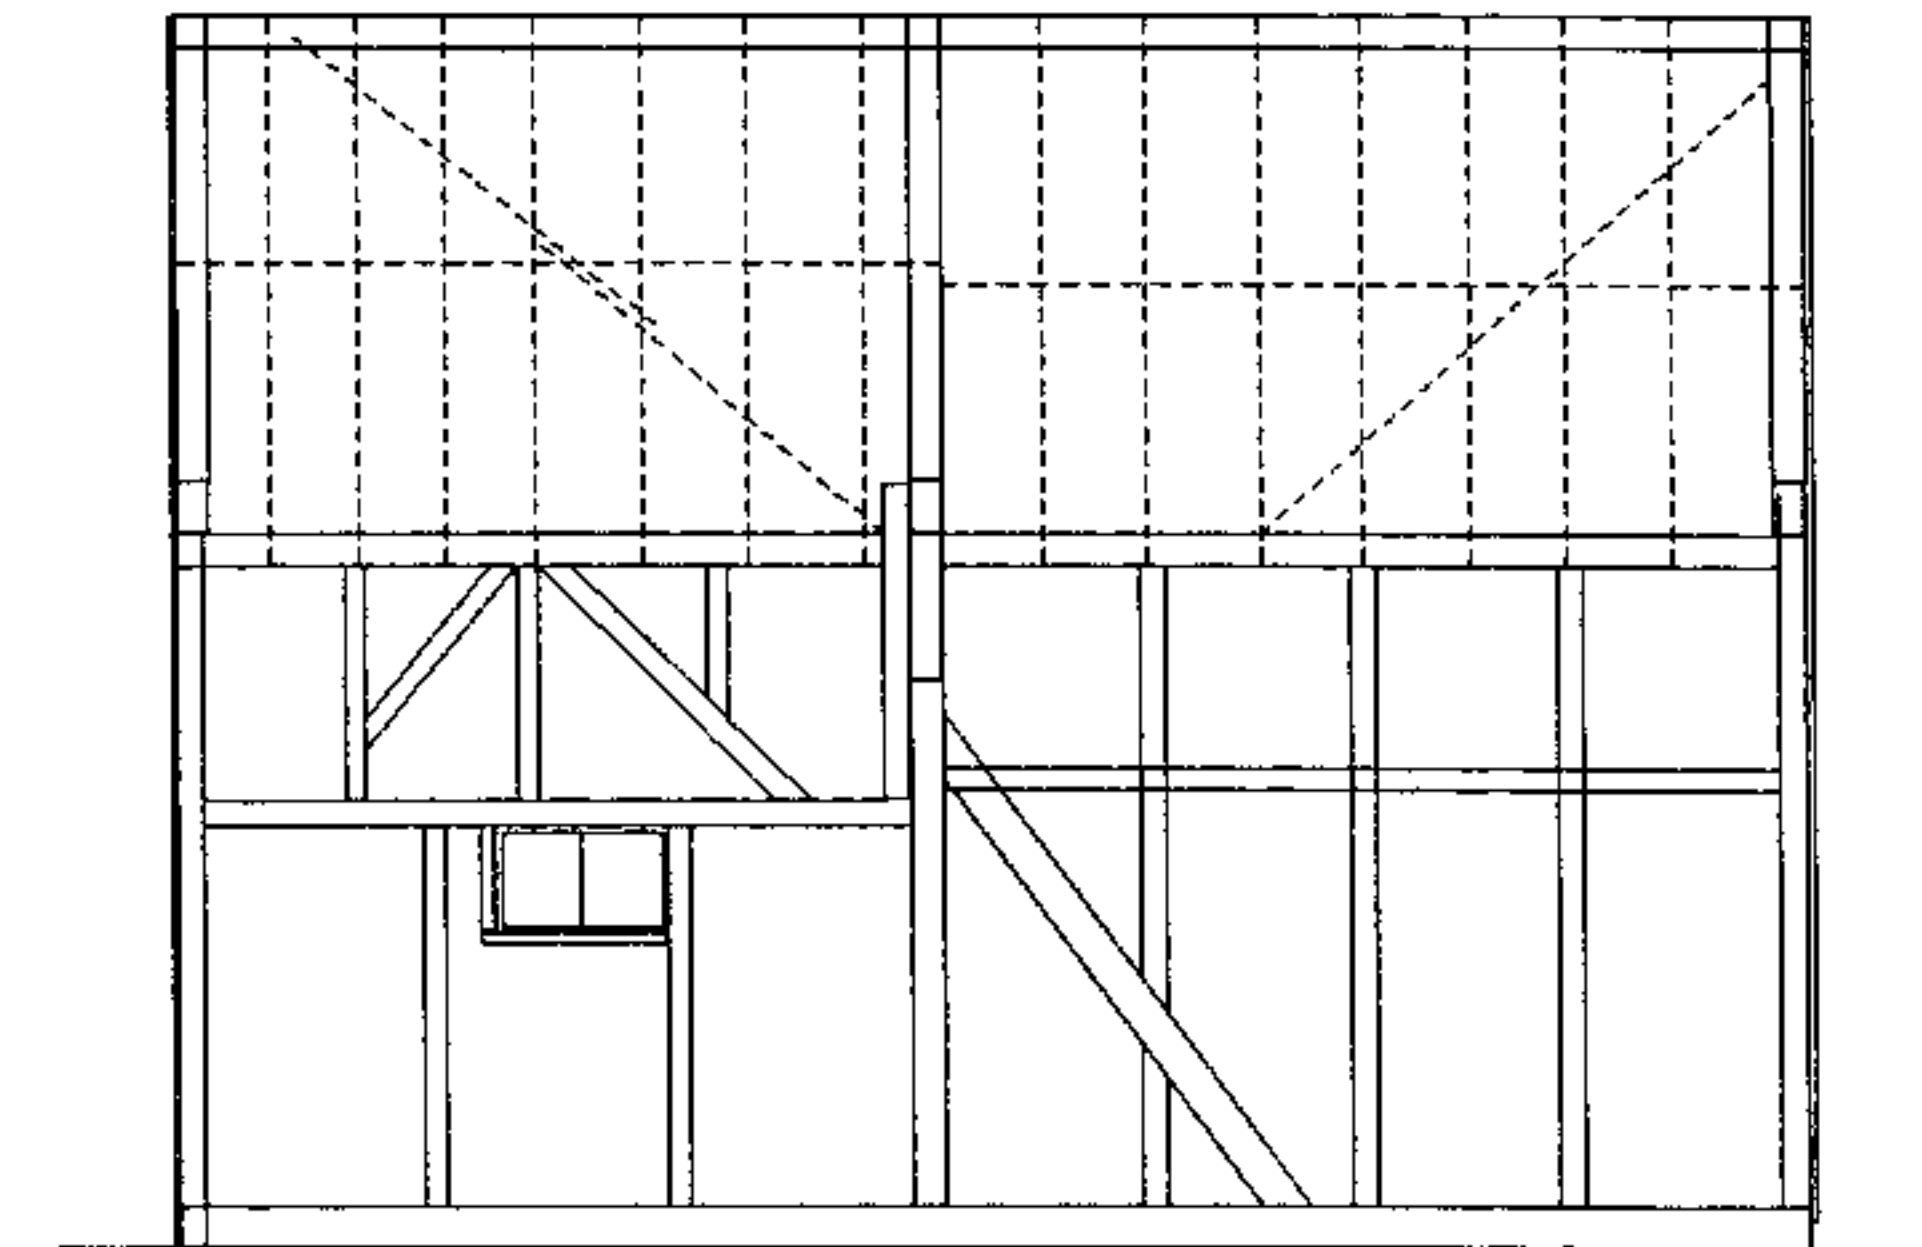


south elevation

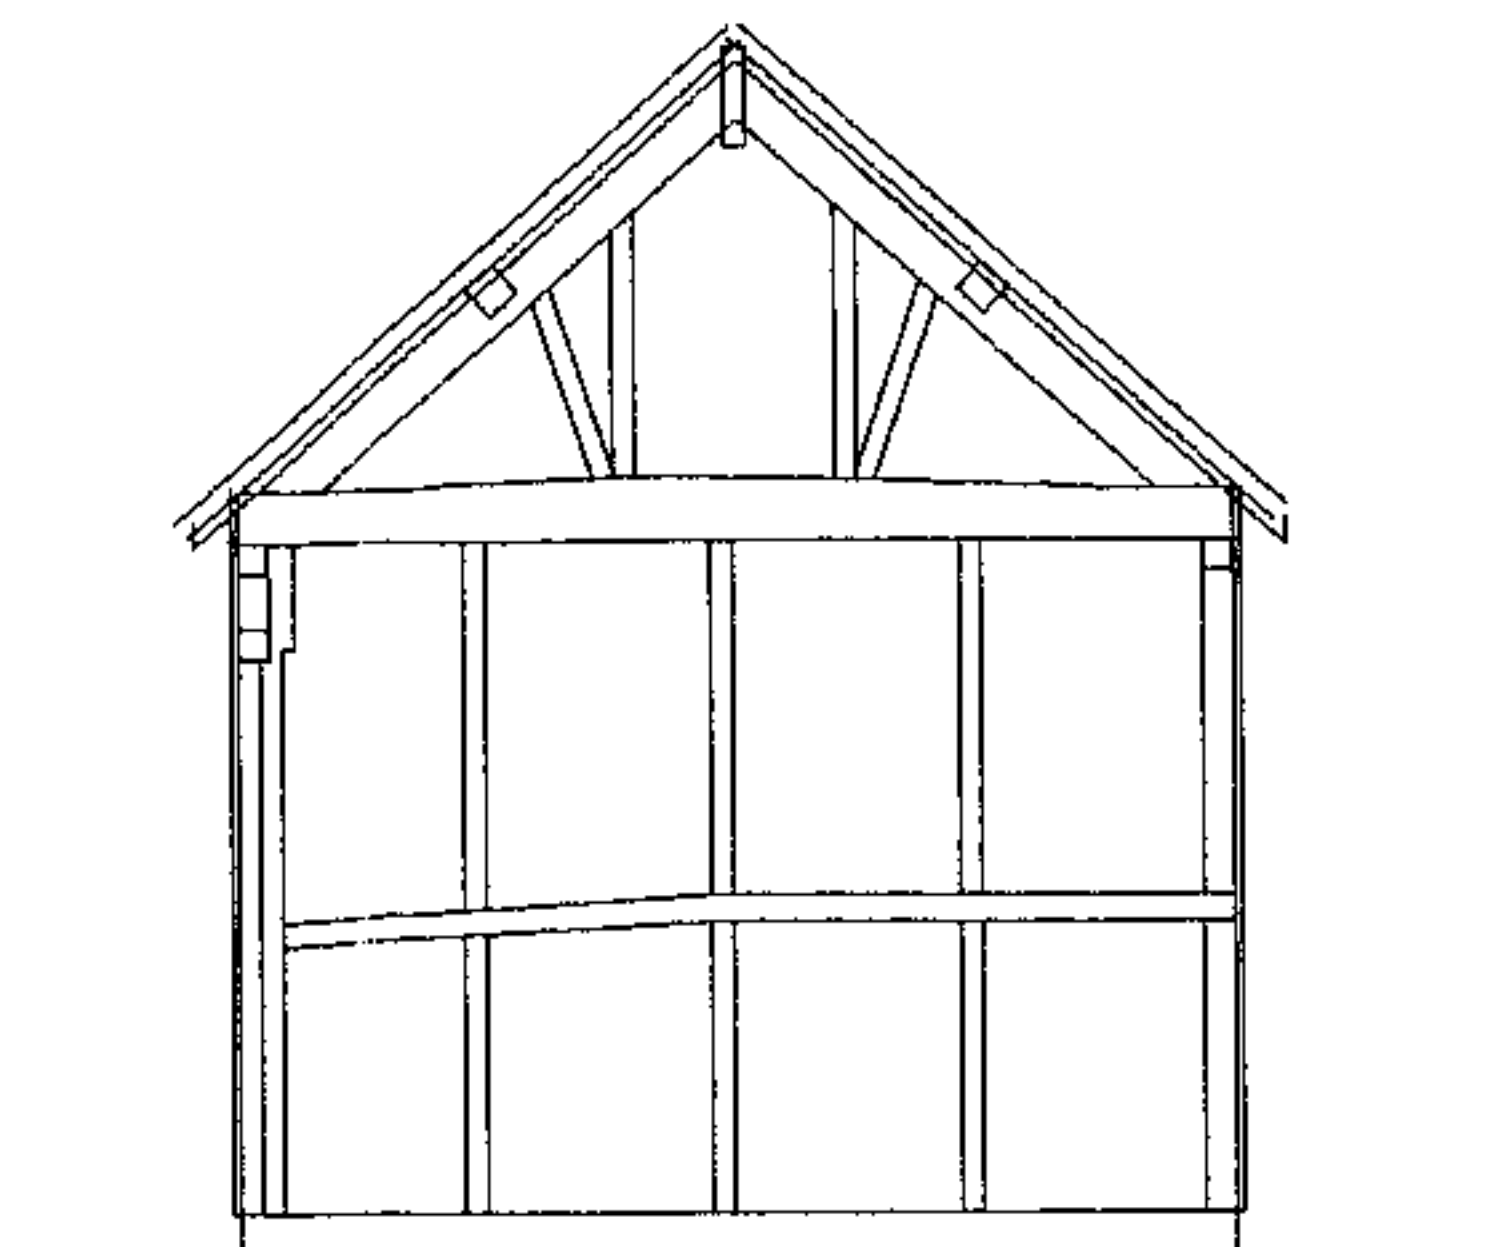


west elevation

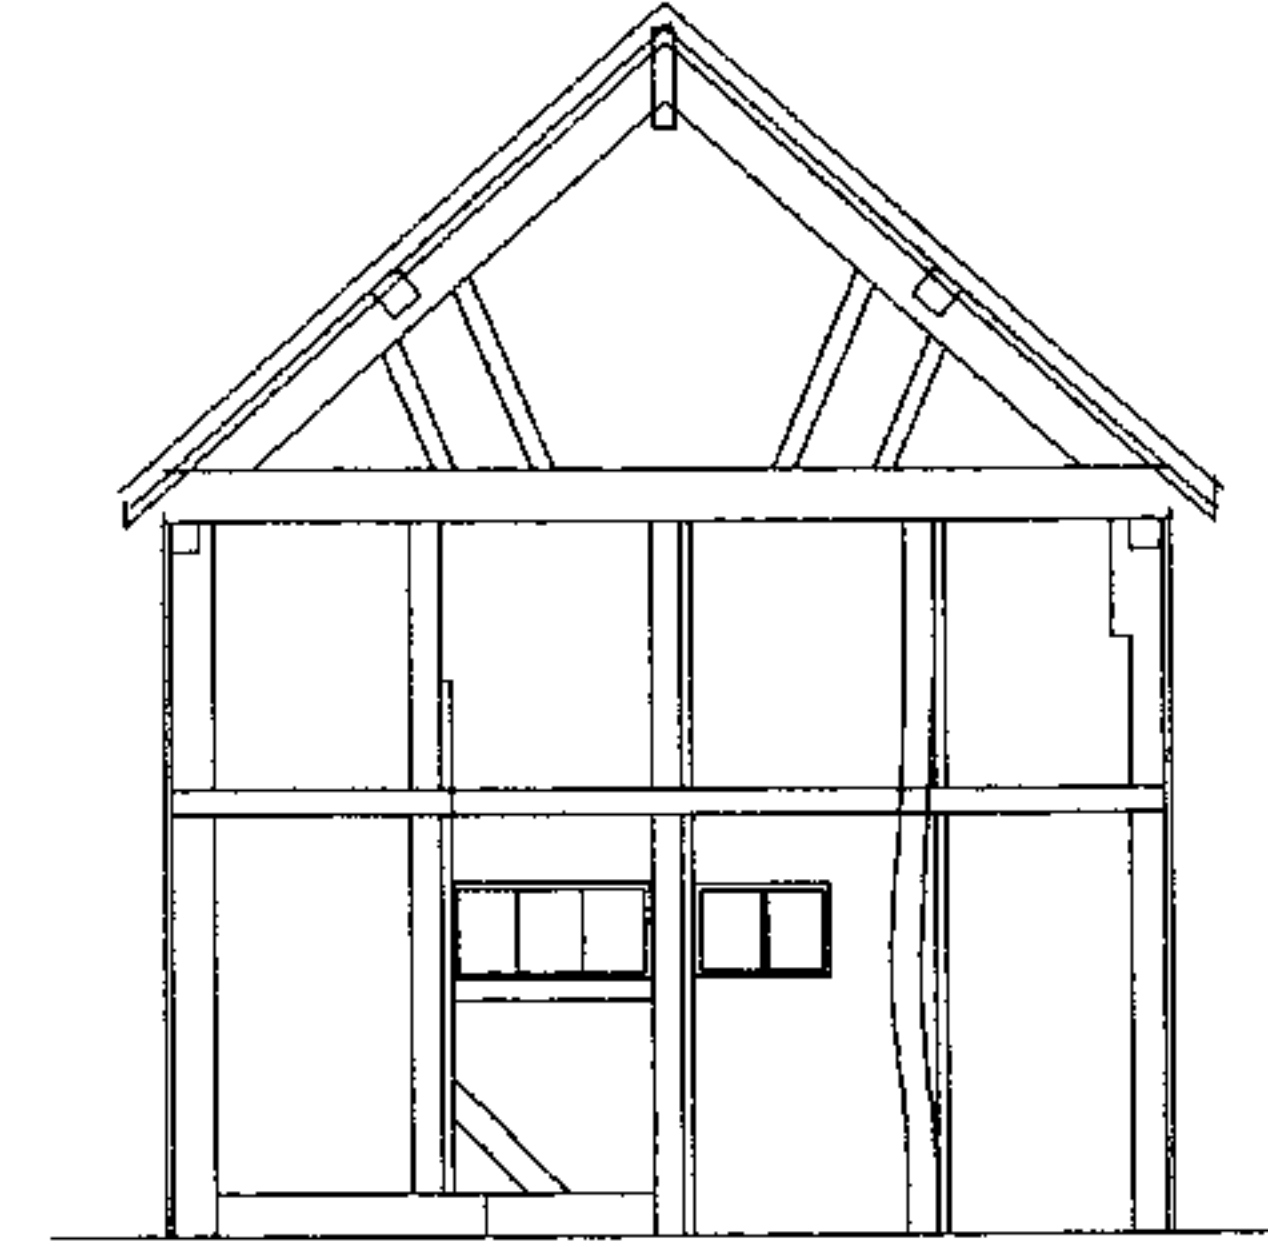

east elevation

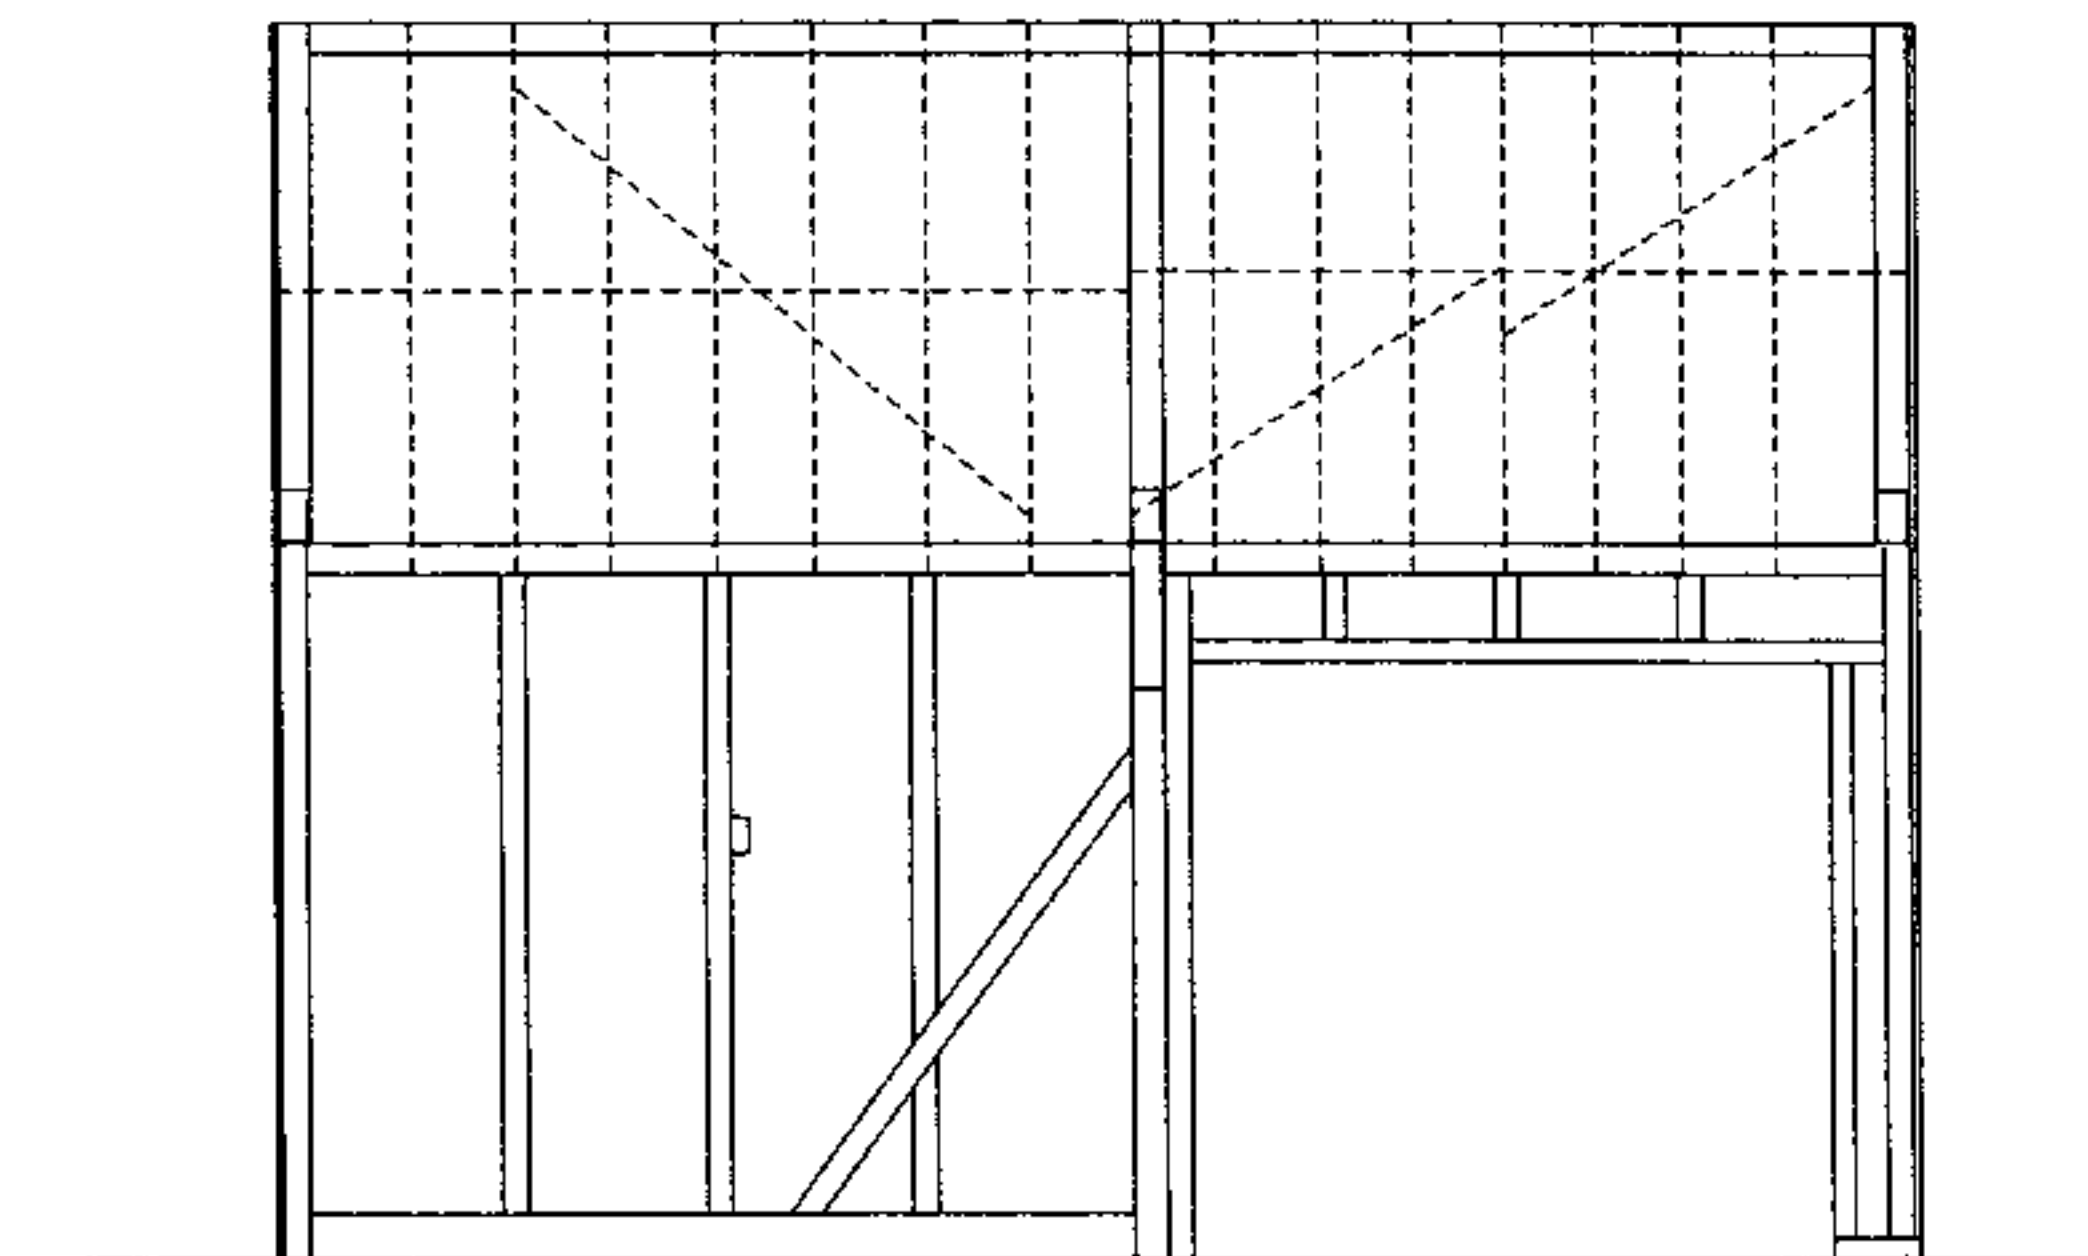

north elevation

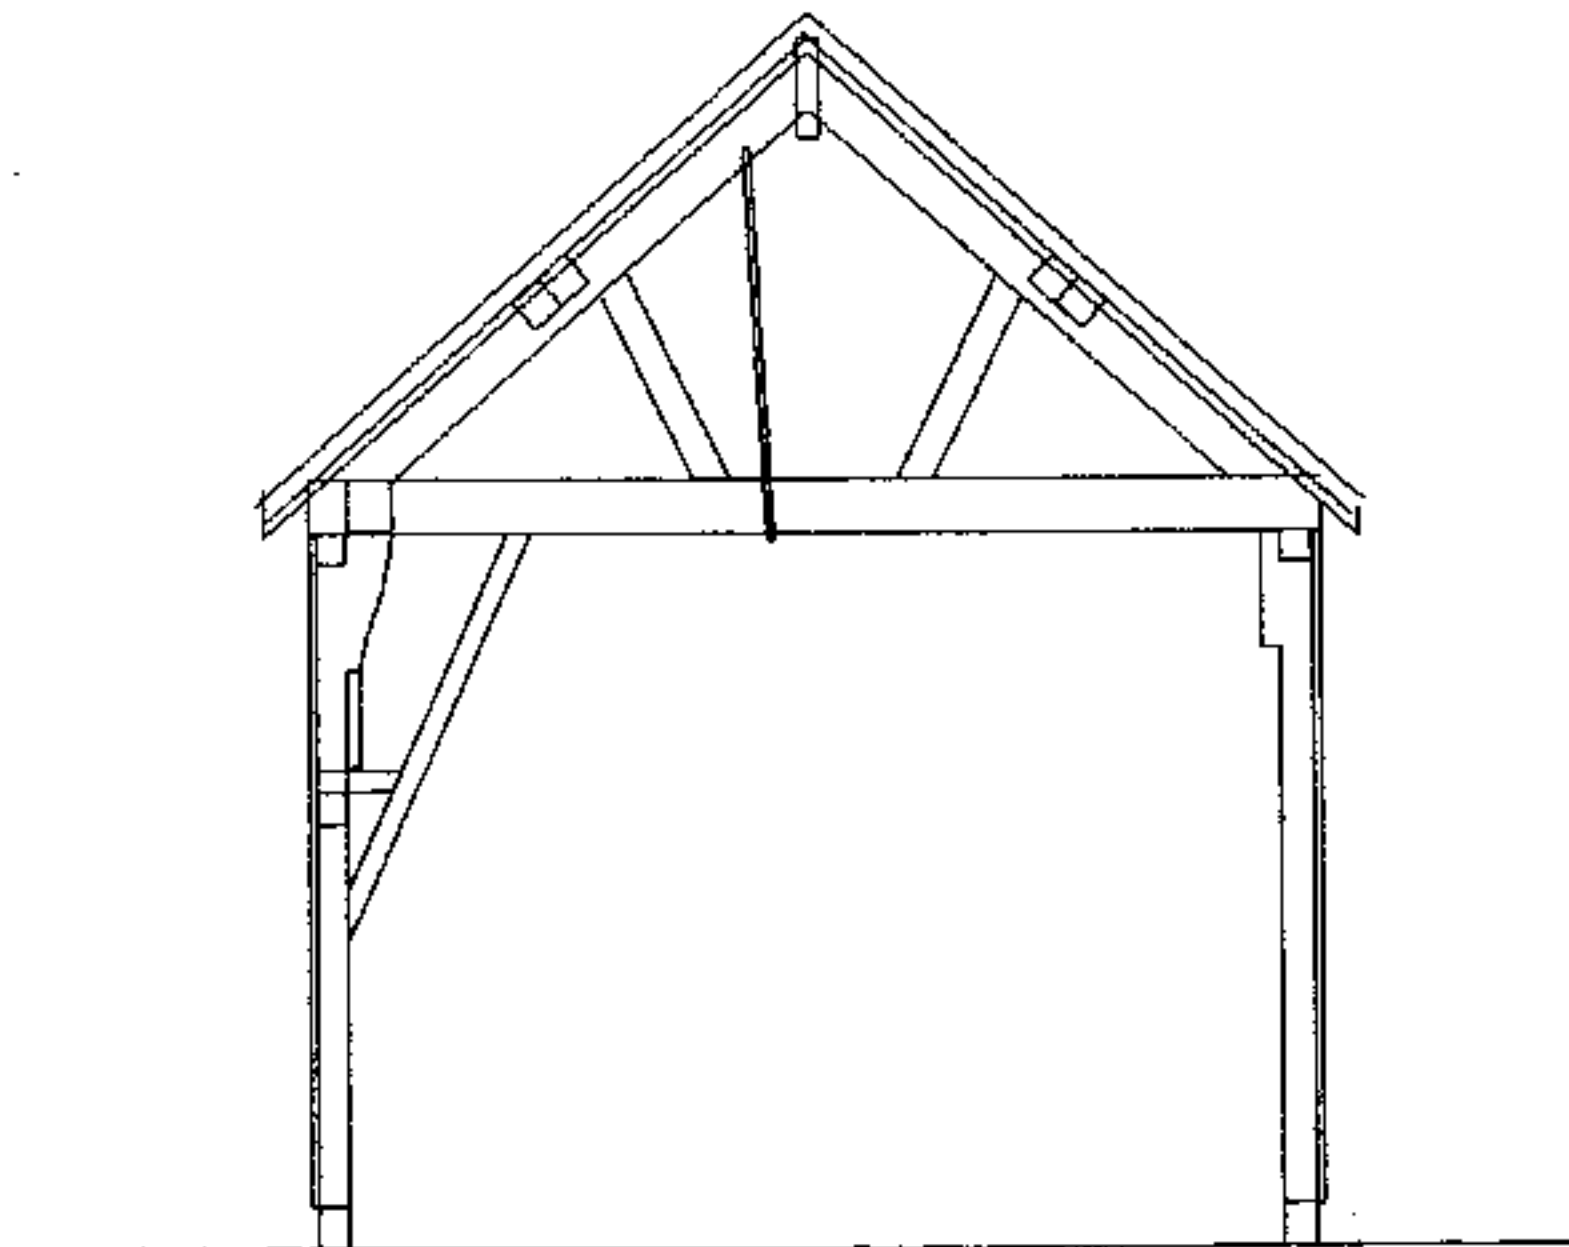

central truss



The Old Oak House,
Pembridge,
Herefordshire, HR6 9HA

Existing Timber Framing

Scale: 1:100

Drwg No. TOOH.PL.04

Adrian Llewellyn BSc(hons) Arch. Dip FS. White Hse, Church Lane, Bodenham, Hereford. HR1 3JU Tel: 01568 797 310