



GROUND FLOOR PLAN

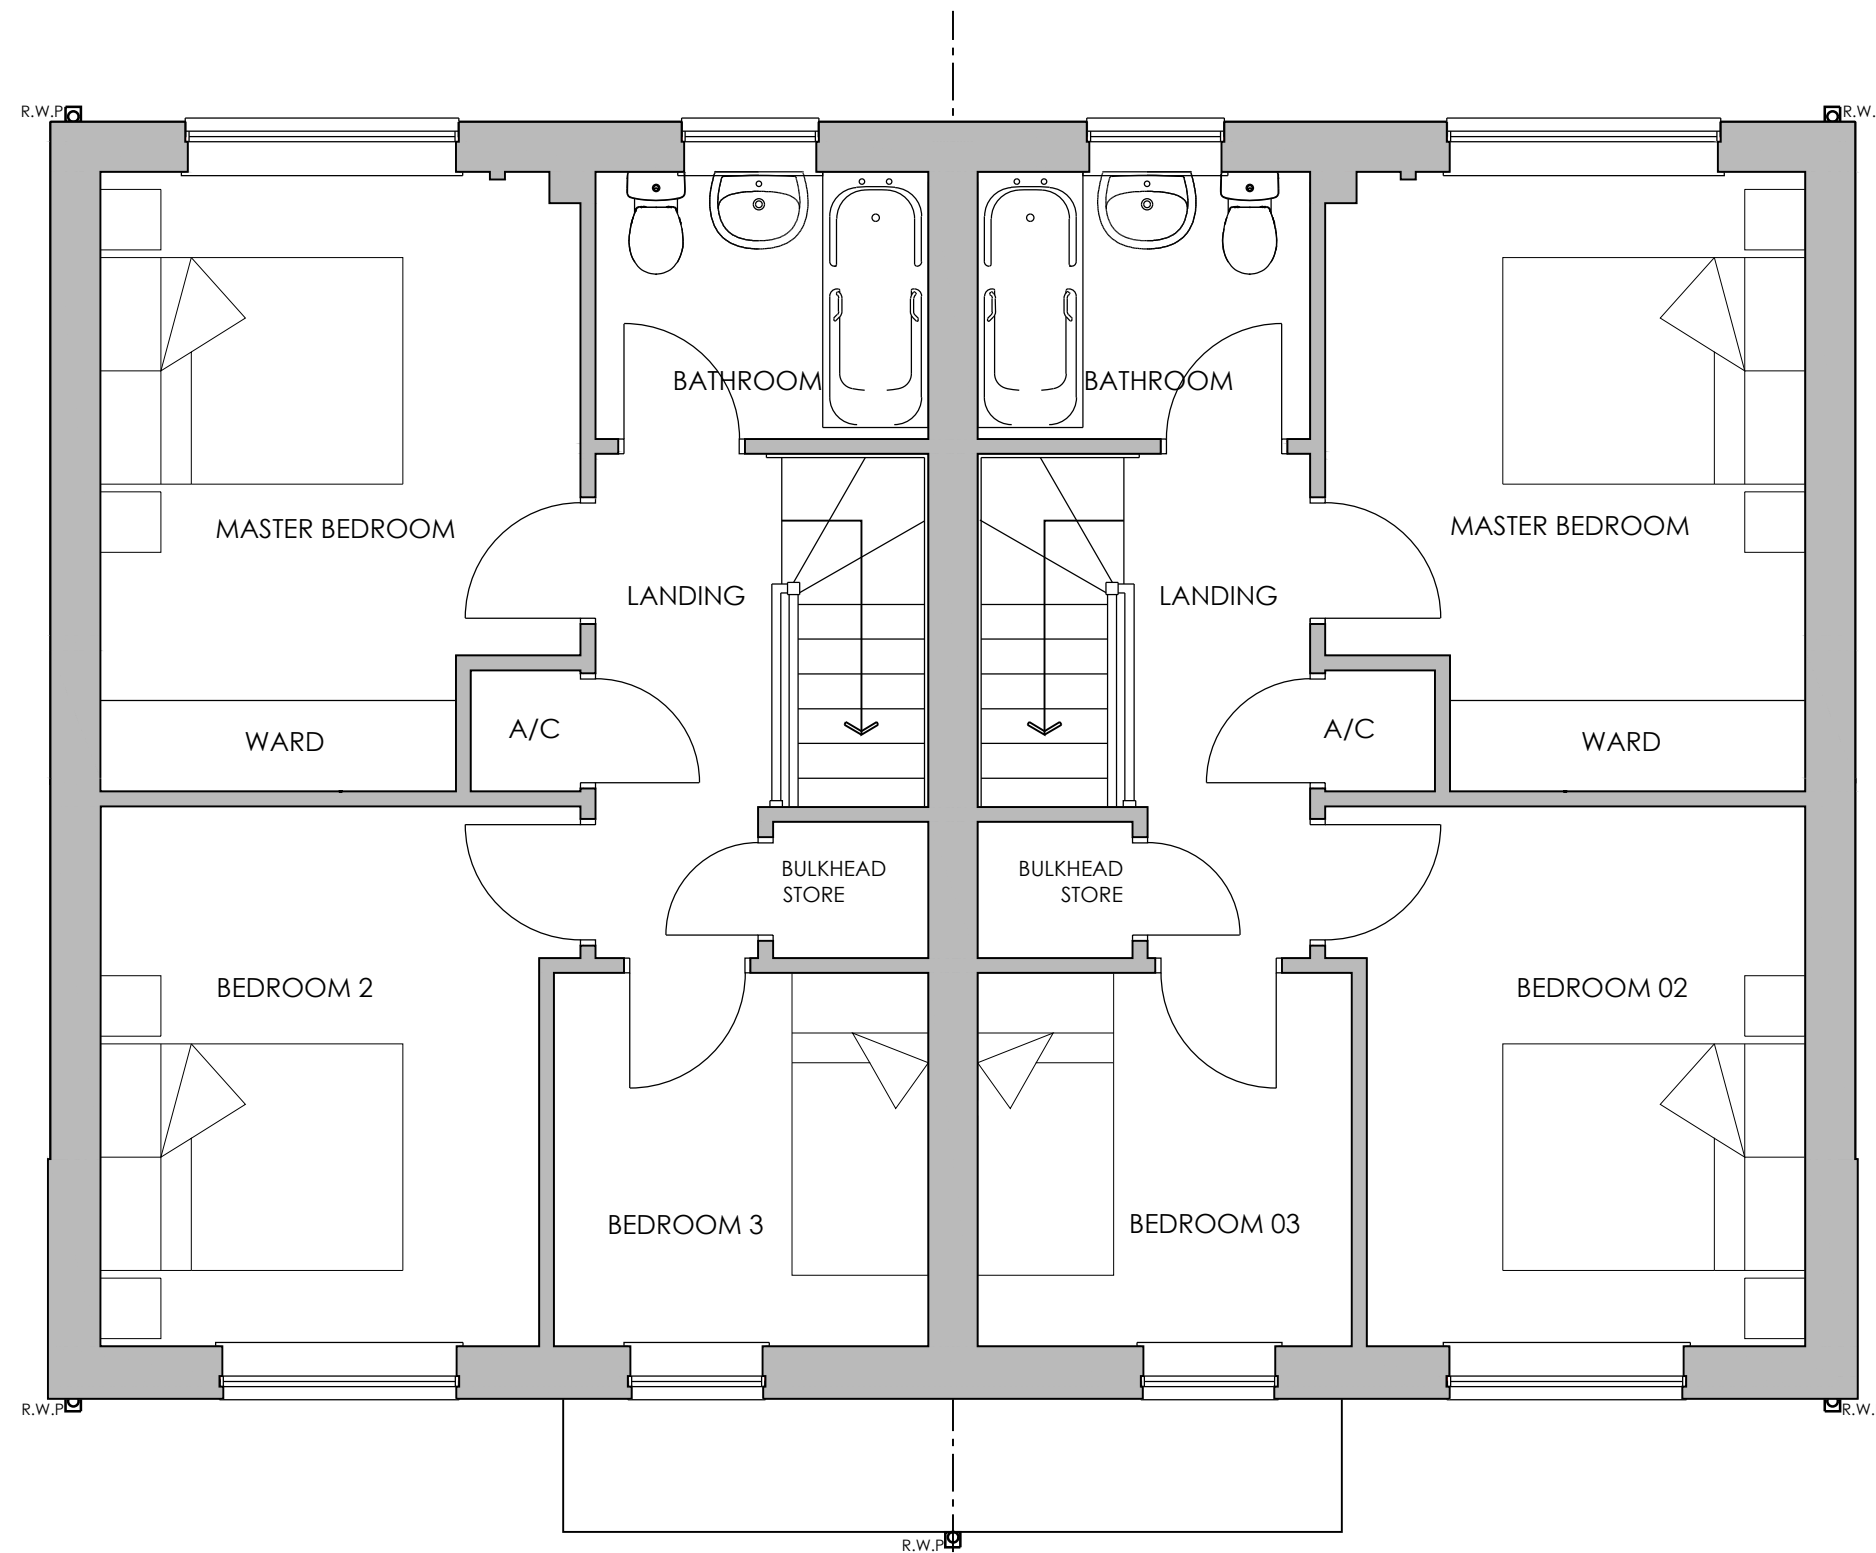

FIRST FLOOR PLAN

SCALE IN METRES

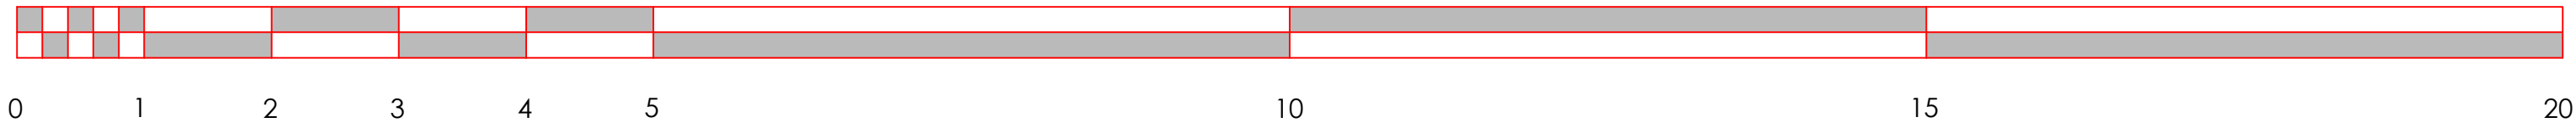

REV	DATE	DESCRIPTION	BY

DRAWING STATUS - INDICATED WITH ✓			
FEASIBILITY FOR APPROVAL	BUILDING REGS INFORMATION	PLANNING	✓
		CONSTRUCTION	

LOWFIELD > MARSTON > WELSHPOOL > POWYS > SY21 8JX
TEL > 01453 891858
E-MAIL > enquiries@sjroberts.com
WEBSITE > www.sjroberts.com

CLIENT T.B.C		
PROJECT Proposed Residential Development Brimfield By-pass, Brimfield Herefordshire		
SCALE 1:50 @ A1 1:100 @ A3	DATE DECEMBER 2020	DRAWN BY SC
DRAWING TITLE 3 BED -LIGHT BLUE GENERAL ARRANGEMENT FLOOR PLANS		
PROJECT NO. FEAS	DRAWING NO. 210	REVISION -
NOTES: ALL DIMENSIONS TO BE CHECKED AND CONFIRMED ON SITE PRIOR TO ANY WORKS OR FABRICATION. DO NOT SCALE OFF THIS DRAWING. ANY ERRORS, OMISSIONS OR DISCREPANCIES ARE TO BE BROUGHT TO THE ATTENTION OF SJ ROBERTS IMMEDIATELY.		
© THE CONTENTS OF THIS DRAWING ARE THE COPYRIGHT OF SJ ROBERTS GROUP. IT MUST NOT BE REPRODUCED NOR AMENDED BY A THIRD PARTY WITHOUT OUR WRITTEN PERMISSION.		
SJ ROBERTS CONSTRUCTION LTD: Registered in England & Wales Registration No: 3153914 Vat No. 870 1768 14		