



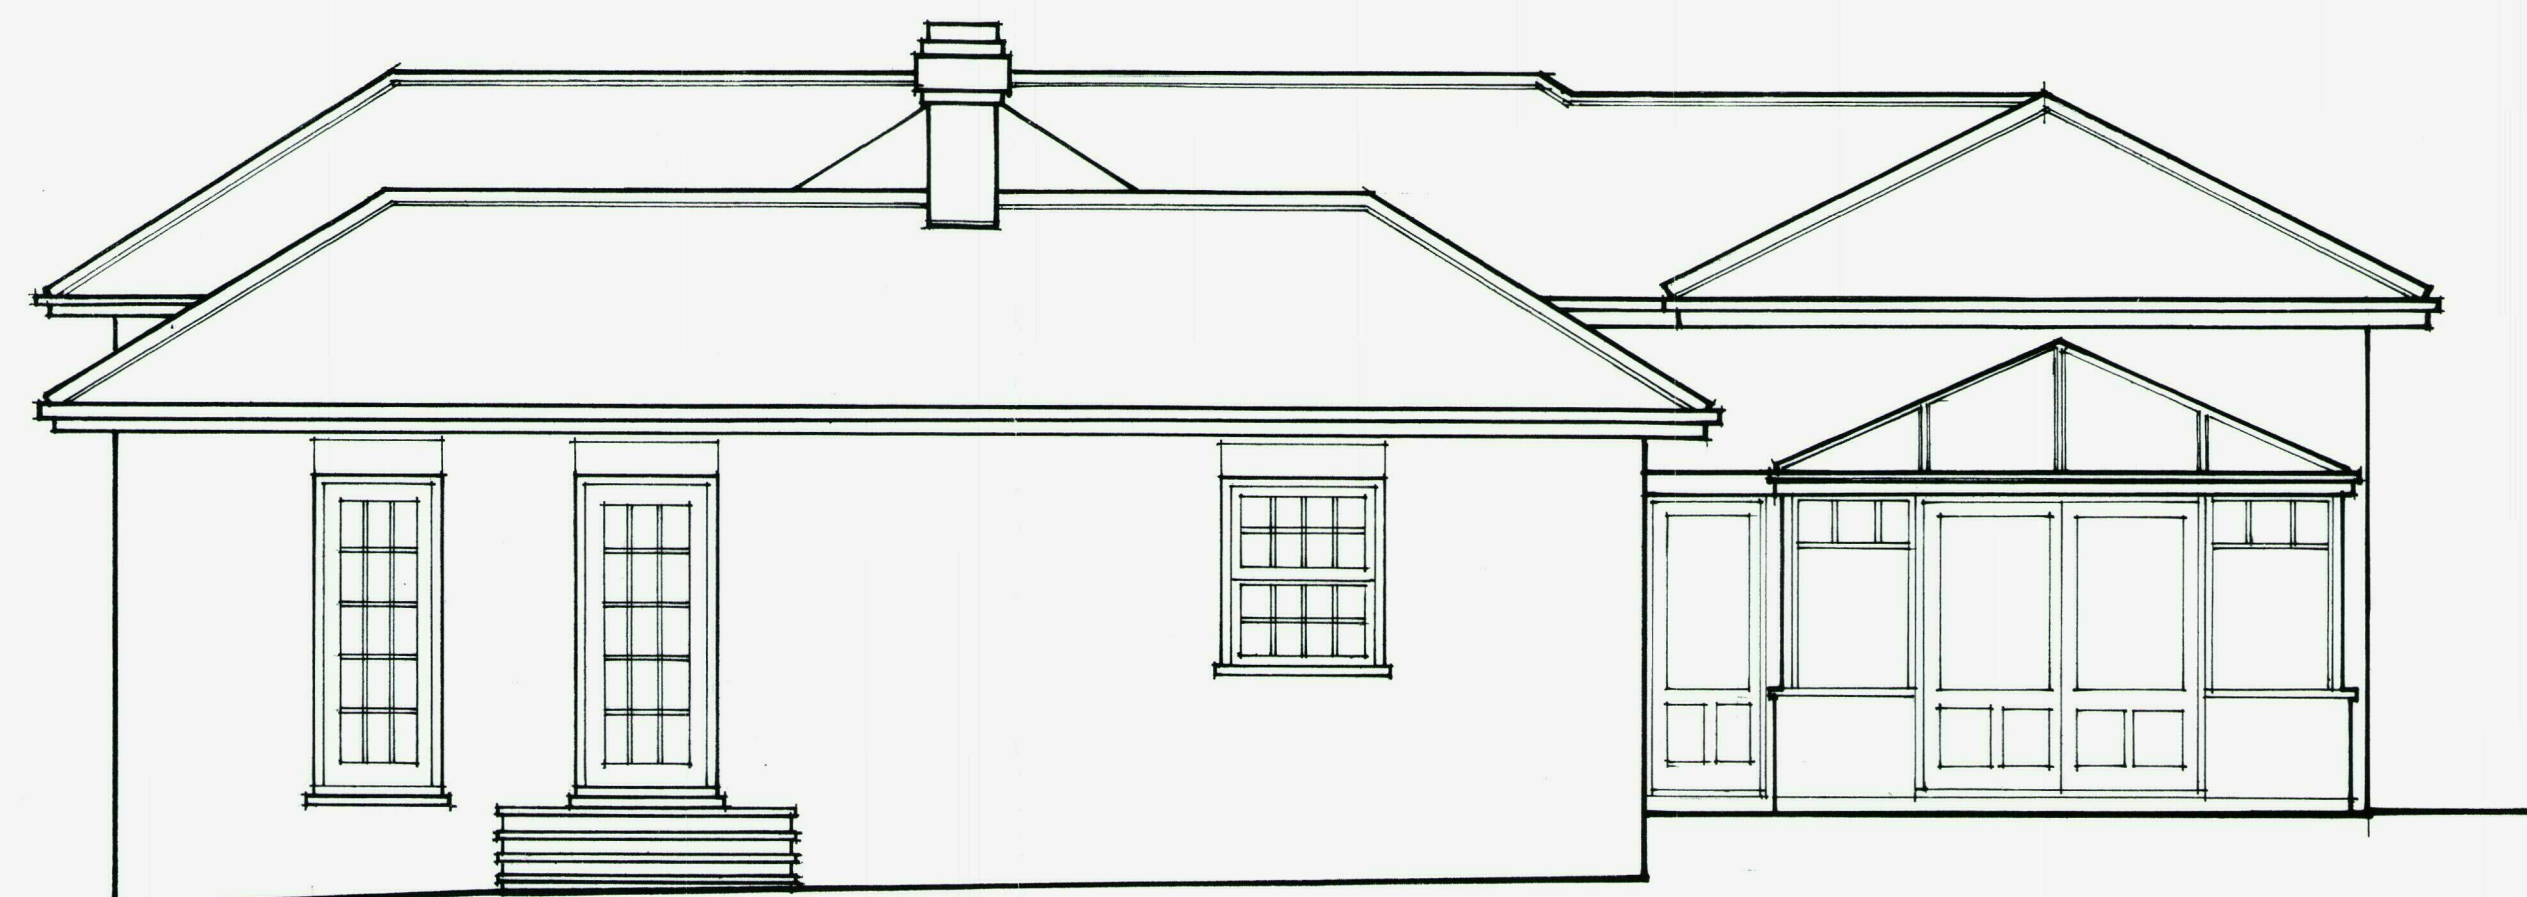


south elevation

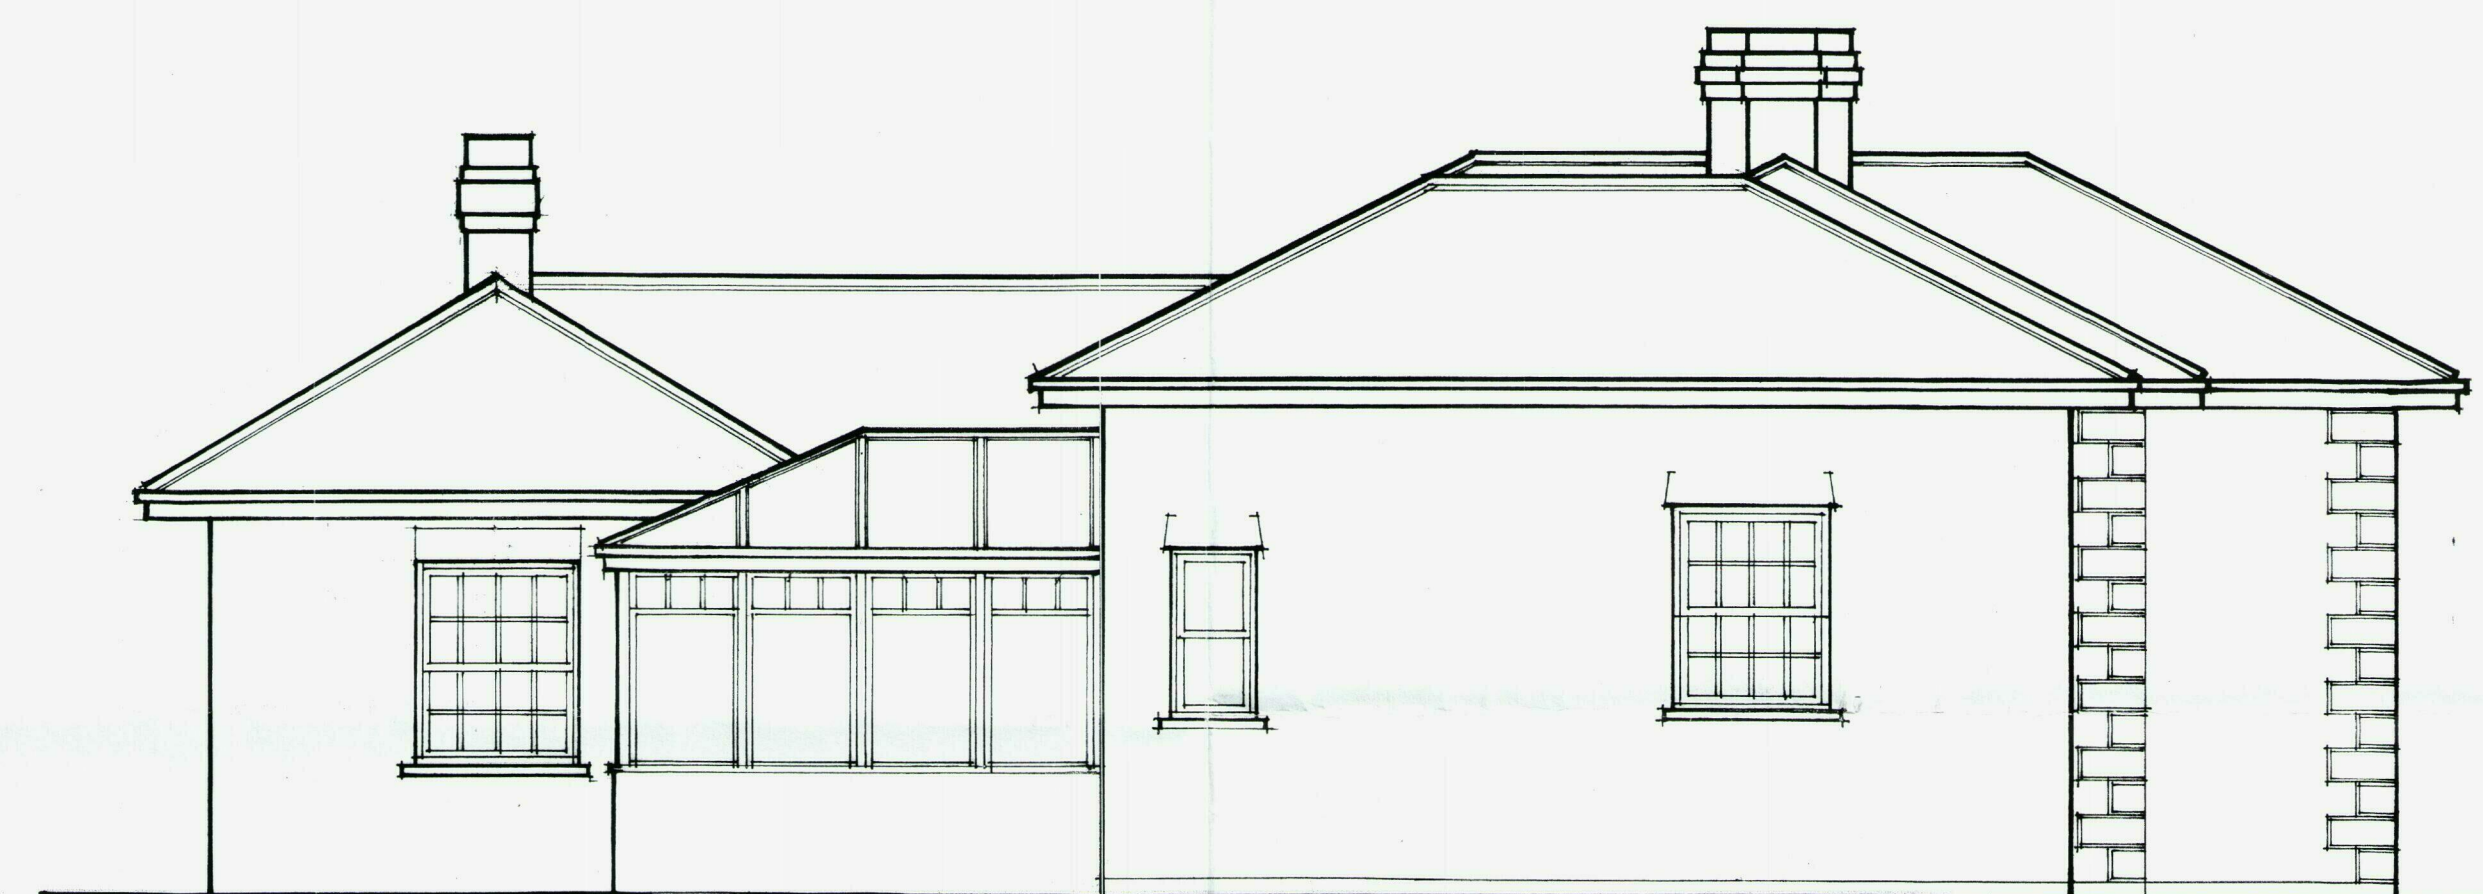

north elevation



east elevation

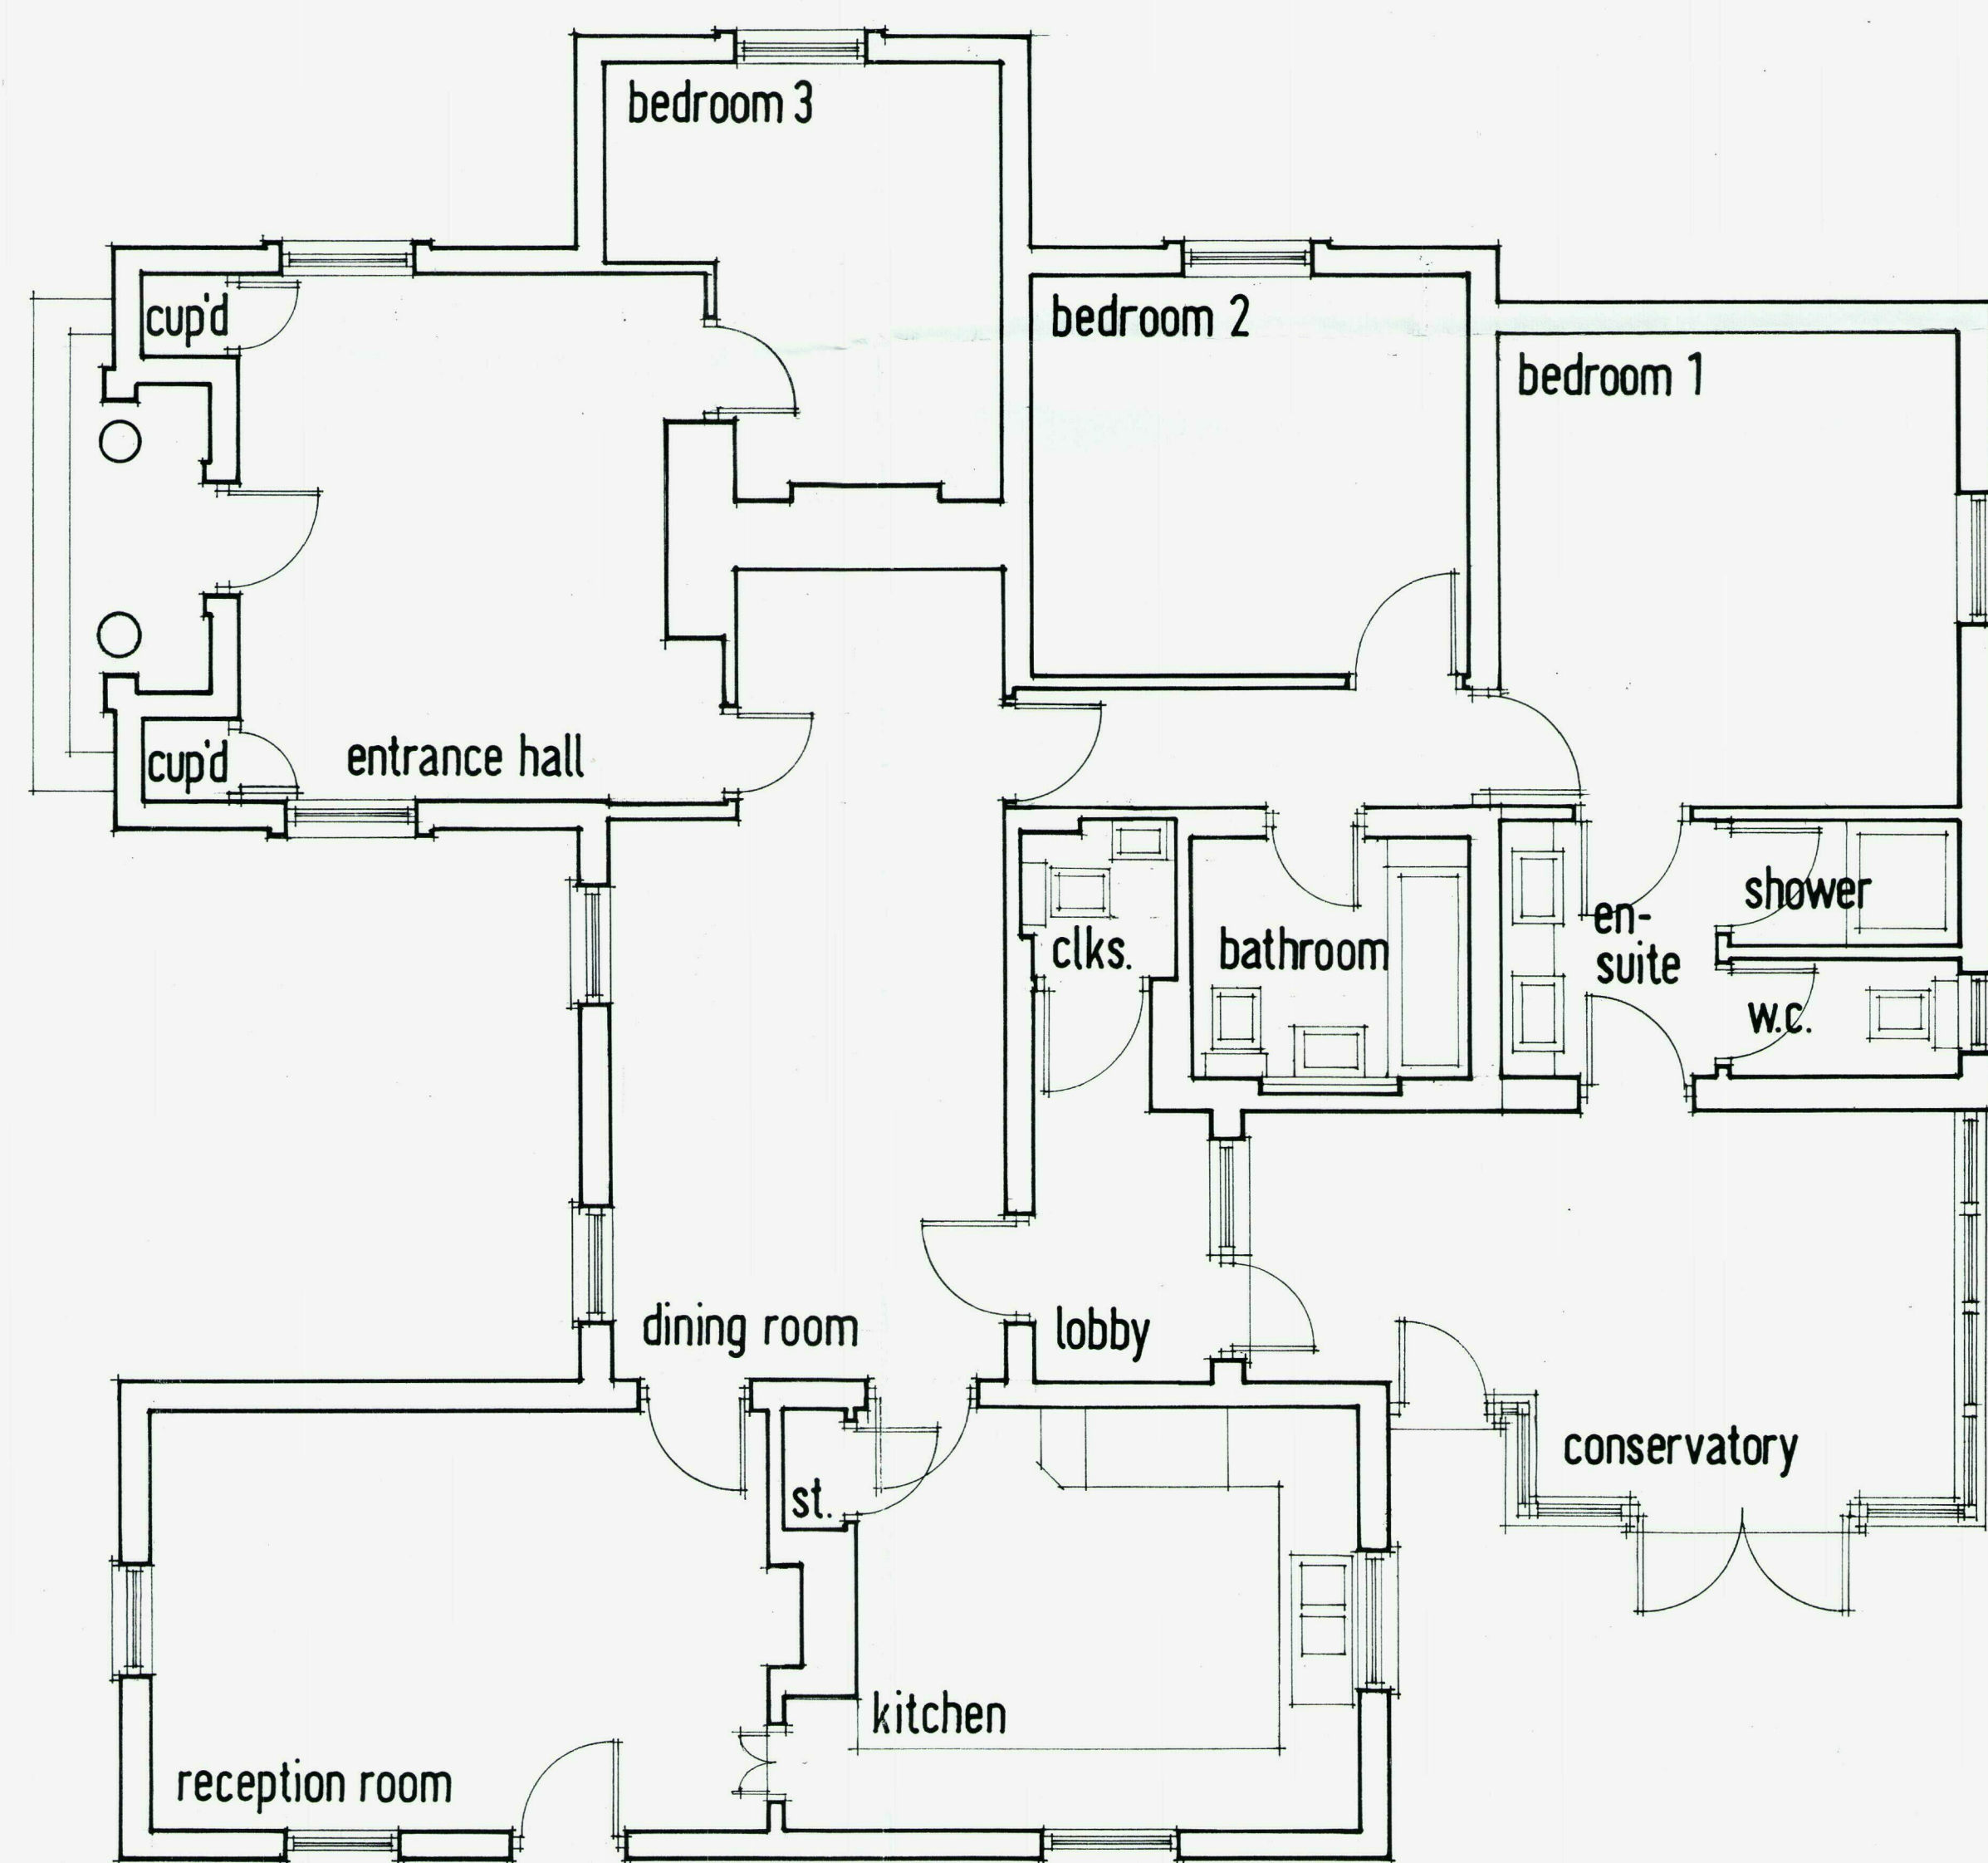

floor plan



architecture
and design

project Avenue Lodge,
Staunton on Arrow

drawing Existing Plans
And Elevations

date Dec 2011 dwg no. 128-01
scale 1:50 rev