

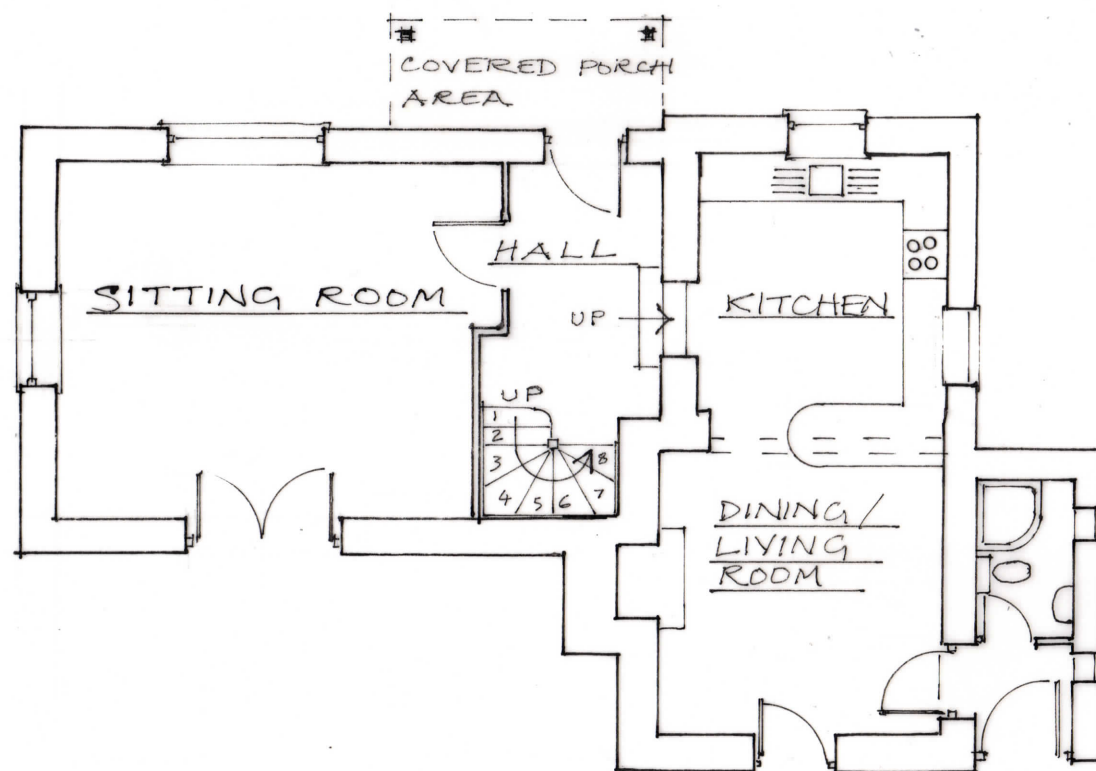


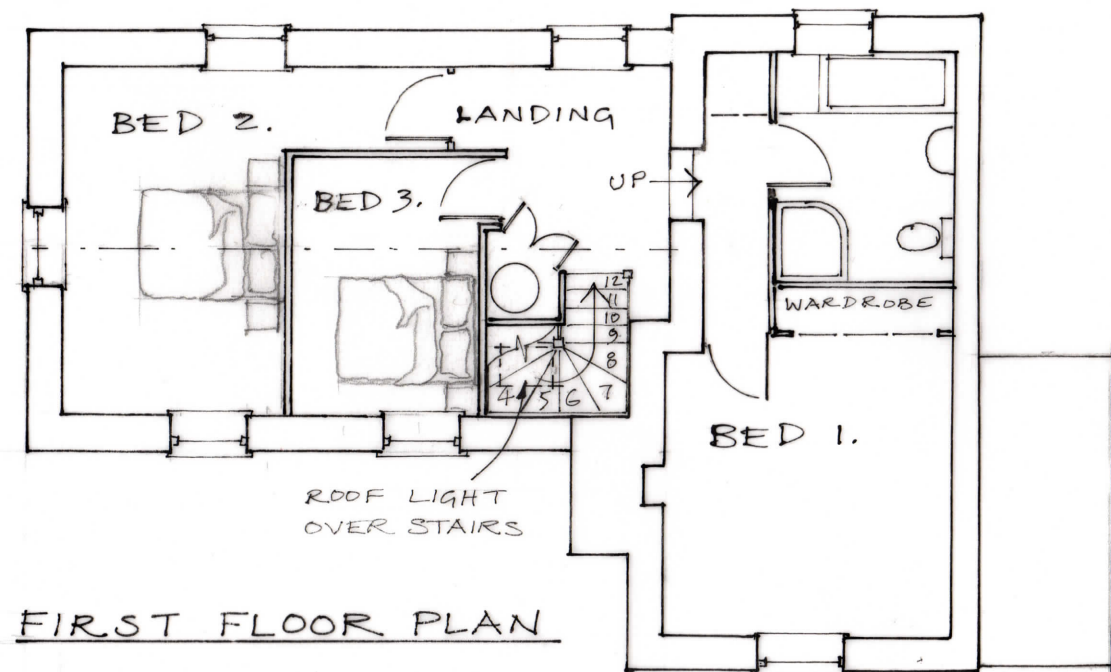

GROUND FLOOR PLAN

0 1 2 3 4 5 6m

SCALE 1:100 @ A3

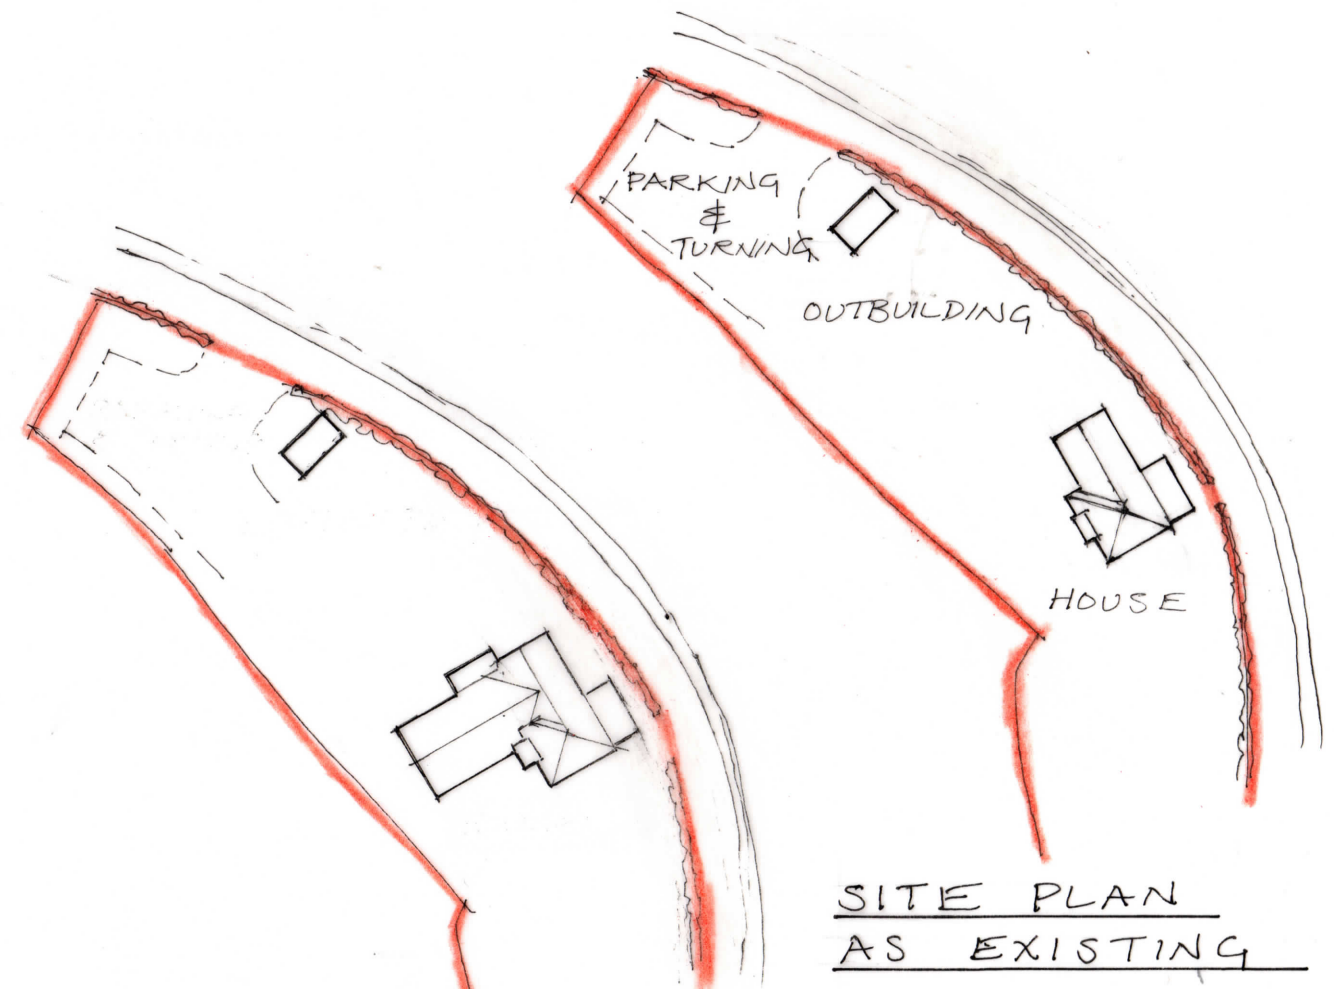

SITE PLAN AS PROPOSED

PROPOSED
EXTENSION
FLOOR PLANS &
SITE PLAN



0 5 10 15 20 25 30m

SCALE 1:500 @ A3

Salt Box
Huntingdon
Kington
Herefordshire HR5 3NZ

For Simon Hamilton

Date: Jan 2022

Scale: 1:100 1:500

Drawing No. 319/02