


NORTH ELEVATION

New windows and door in powder coated aluminium, colour to match new roof finish.

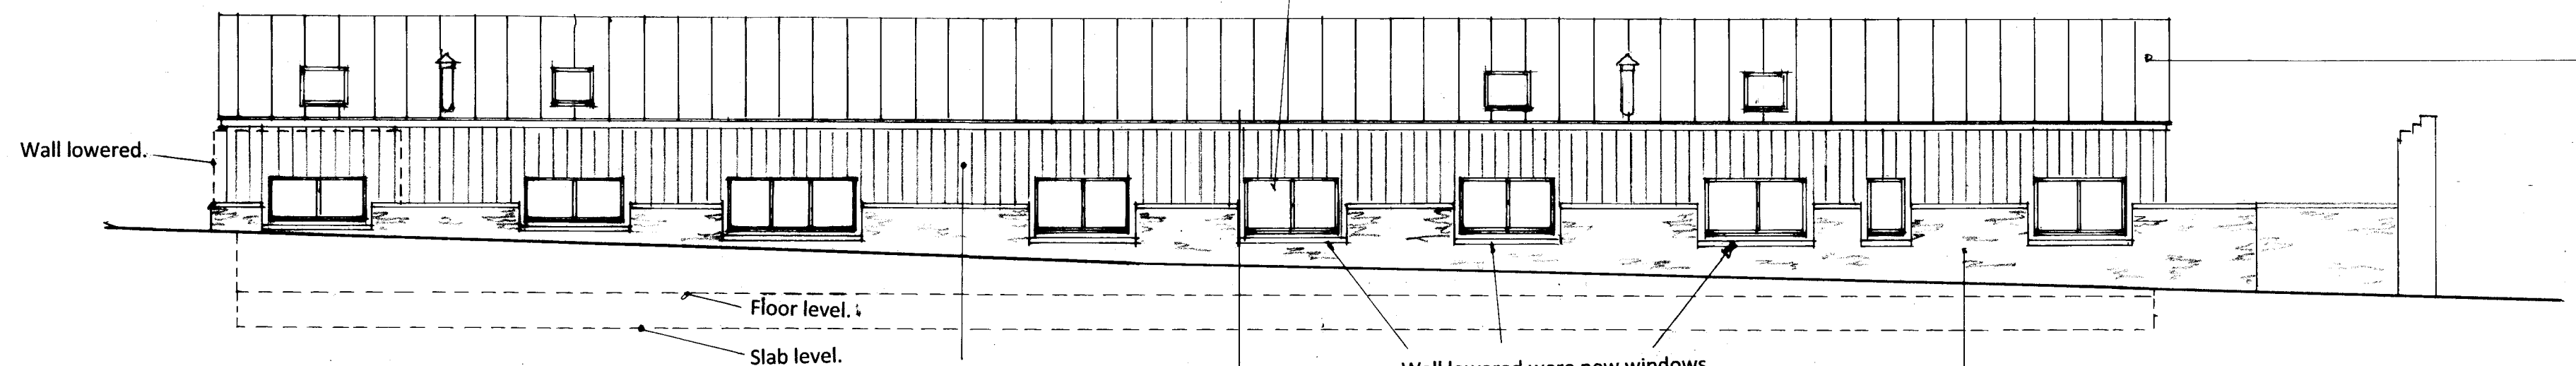


WEST ELEVATION

West elevation only to be finished in vertical timber boarding over existing stone wall.


Existing natural stone wall.

Existing asbestos roof finish to be removed and replaced with Greencoat colour seamed steel sheet finish. Colour Anthracite Grey.

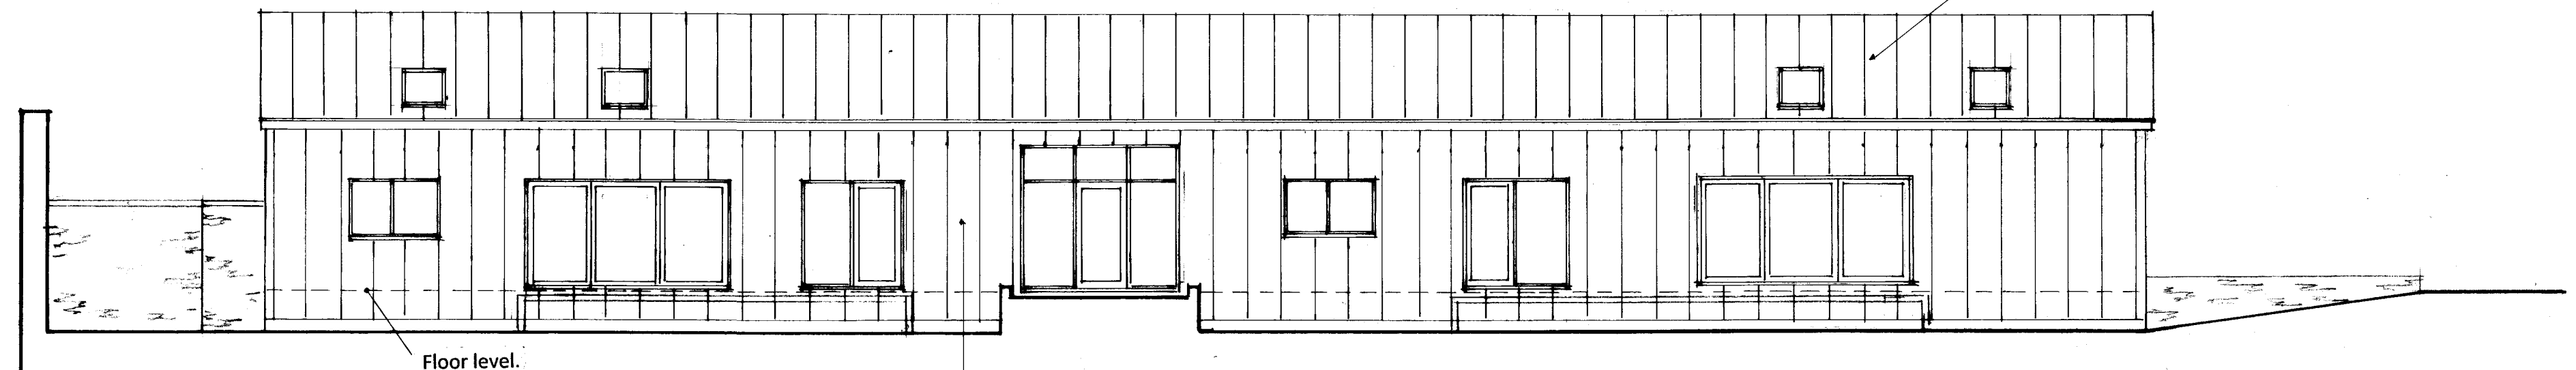

EAST ELEVATION

North, South and East elevations to be finished in Greencoat colour seamed steel sheet finish. Colour Anthracite Grey.

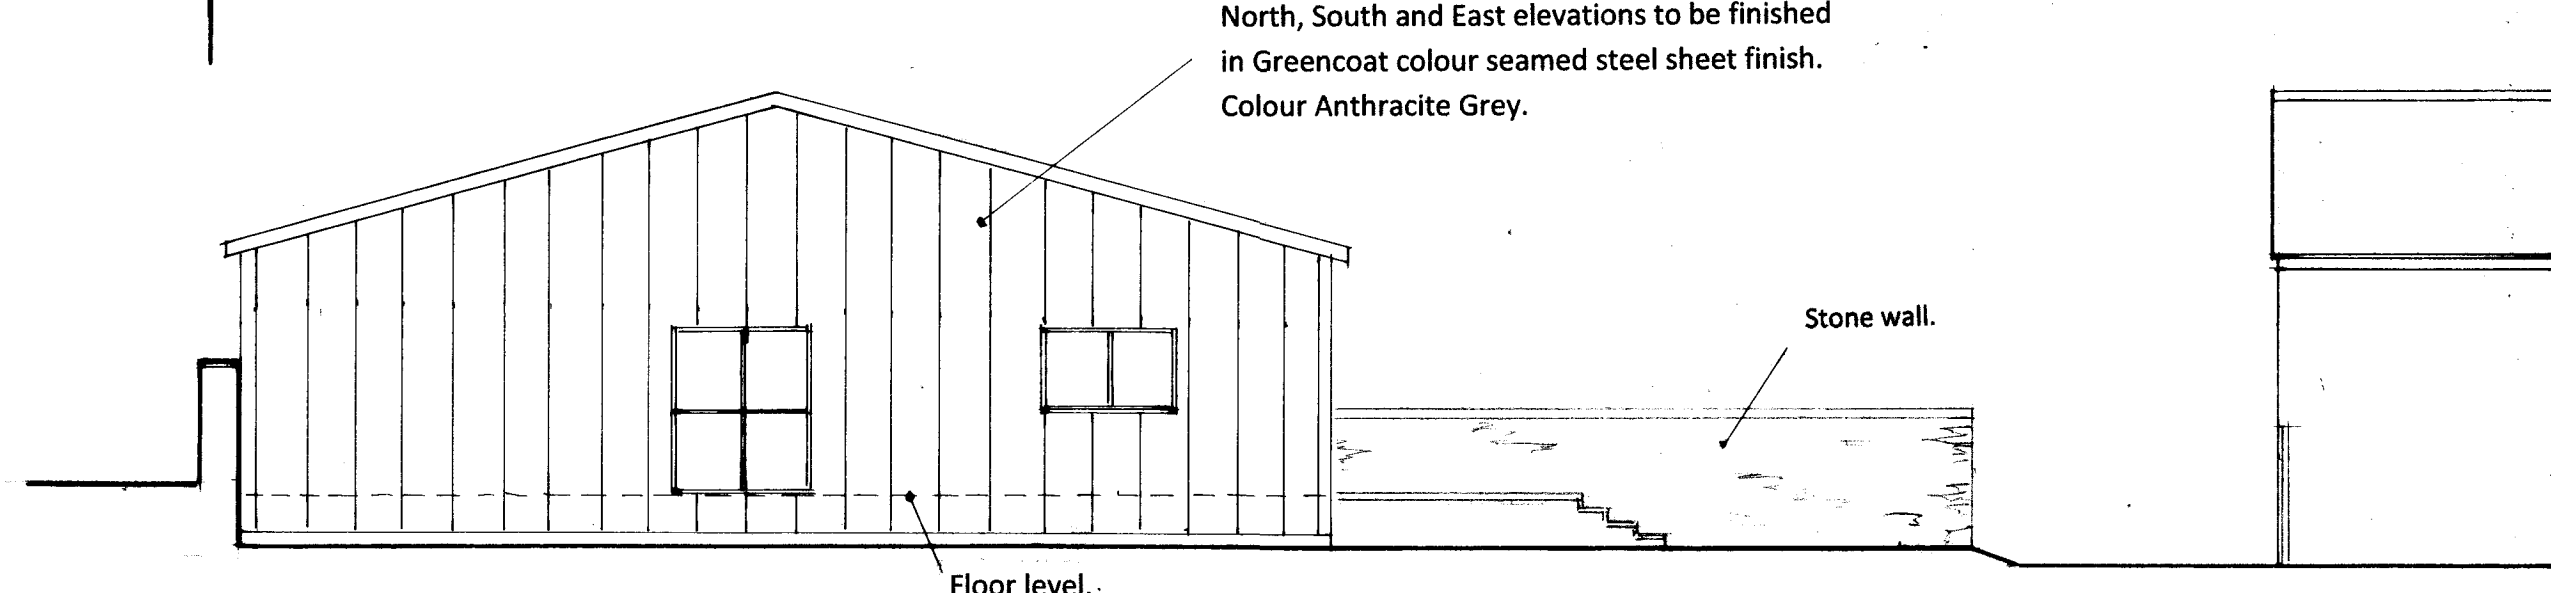

SOUTH ELEVATION

SCALE BAR 1:100

0 1m 2m 3m 4m

Client
MR & MRS THIRKETTLE
Project
THE GRANARY
GANAREW FARM
Drawing
PROPOSED ELEVATIONS

Drg No 1437/3

1:100@A2

12-9-24

ANDREW P JONES
ASSOCIATES
Development Consultants

FLAXFIELD HOUSE, POST OFFICE LANE
CLEEVE HILL, CHELTENHAM,
GLOUCESTERSHIRE. GL52 3PS
TELEPHONE/FAX 01242 676025

e-mail aj@apjassociates.co.uk